


1 WEST ELEVATION
SCALE: 1/16" = 1'-0"

2 SOUTH ELEVATION
SCALE: 1/16" = 1'-0"

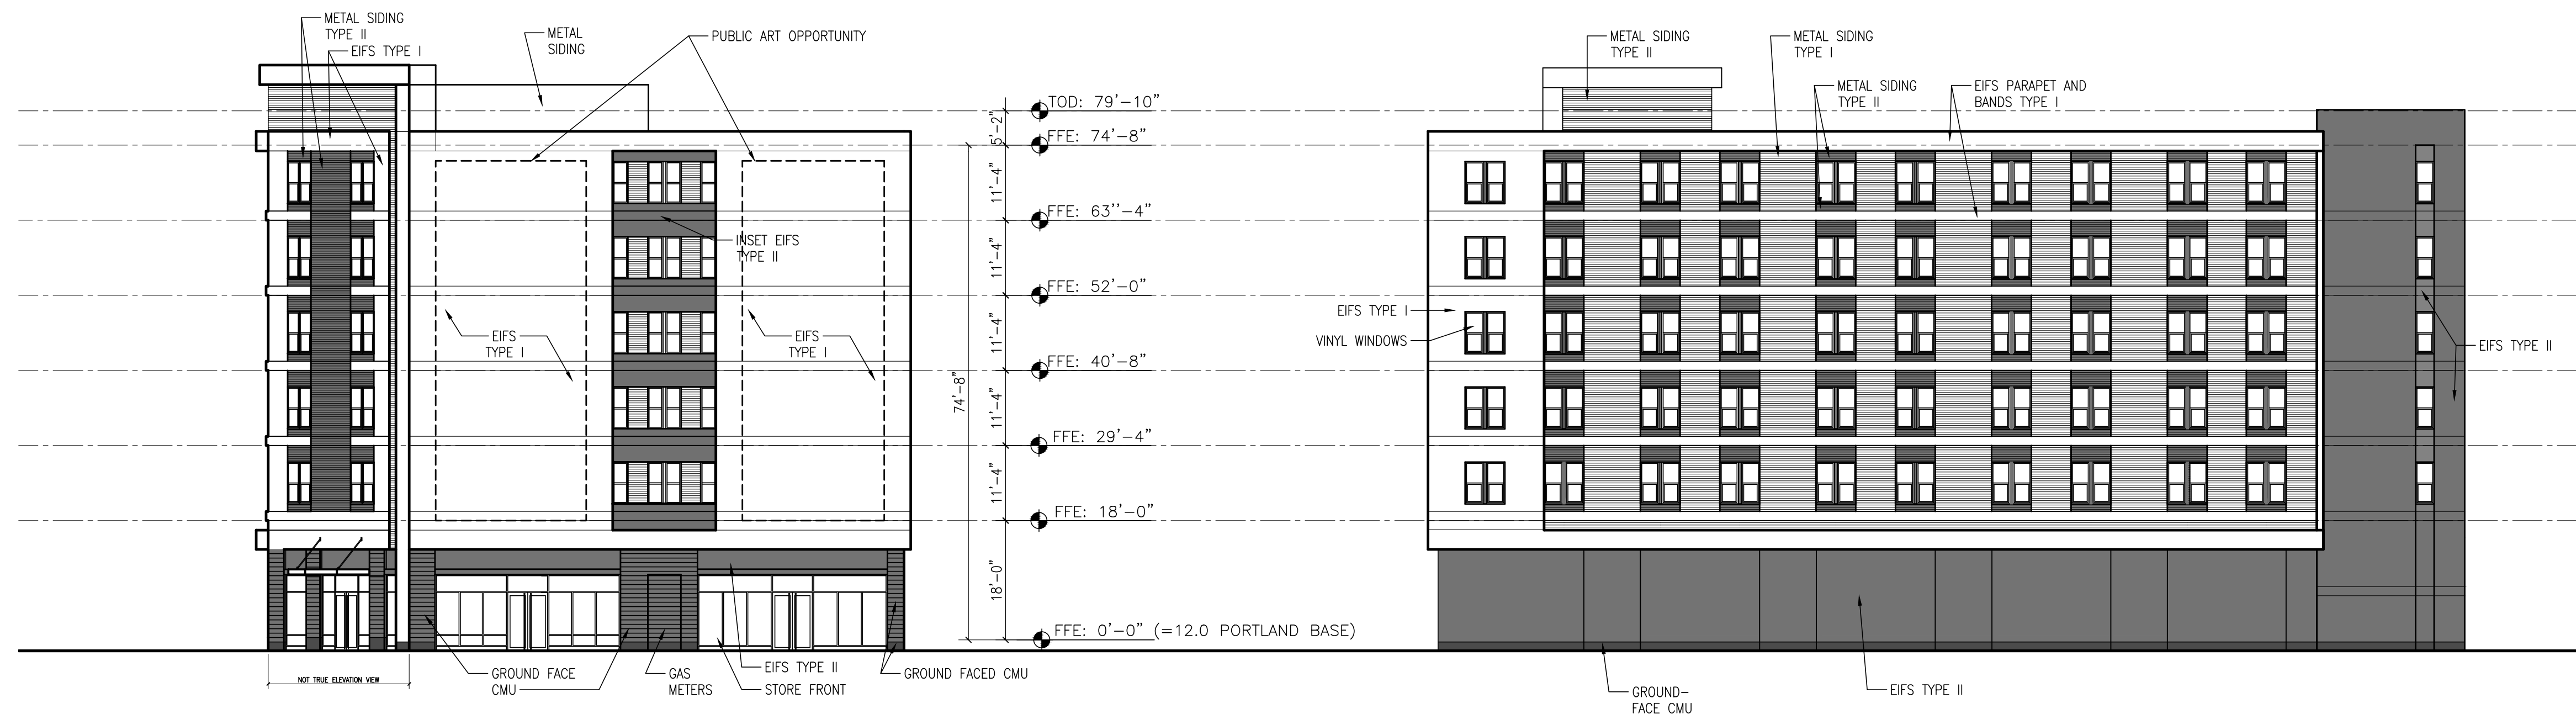

3 EAST ELEVATION
SCALE: 1/16" = 1'-0"

4 NORTH ELEVATION
SCALE: 1/16" = 1'-0"

#	DATE	DESCRIPTION
#1	1.20.15	PROGRESS PRINT

midtown Four - Apartment Building
Portland, ME