


WEST ELEVATION
SCALE: 1/16" = 1'-0'

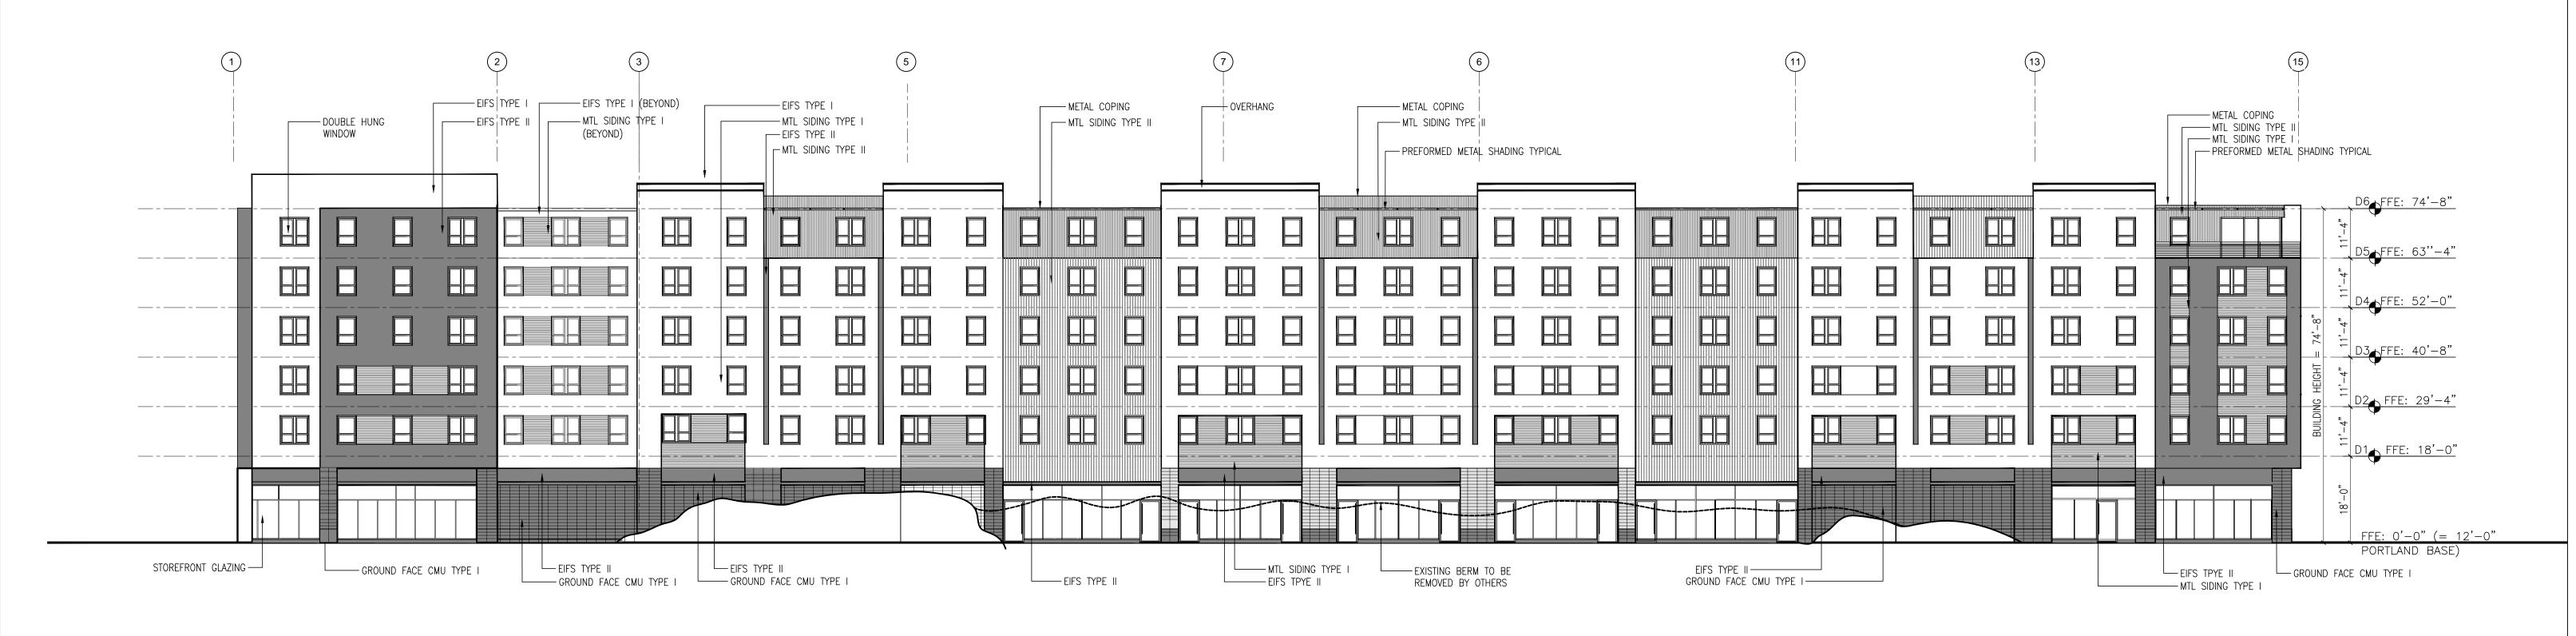

NORTH ELEVATION

SCALE: 1/16" = 1'-0"

DATE DESCRIPTION
#1 1.20.15 PROGRESS PRINT

midtown Three - Apartment Building

RESIDENTIAL ELEVATIONS

SCALE PROJECT # DATE ISSUED 1/16" = 1'-0" 136070.00 01.20.2015

136070.00 01.20.2015