


THIS PLAN DEPICTS EROSION CONTROL MEASURES ANTICIPATED TO BE REQUIRED BETWEEN START OF CONSTRUCTION AND COMPLETION OF THE FOUNDATION SYSTEMS FOR midtownOne and midtownTwo OF THE PROJECT

THE ENTIRE AREA OF PROJECT EAST OF CHESTNUT STREET IS CONSIDERED AN ACTIVE WORK AREA WITH TEMPORARY EROSION CONTROL MEASURES

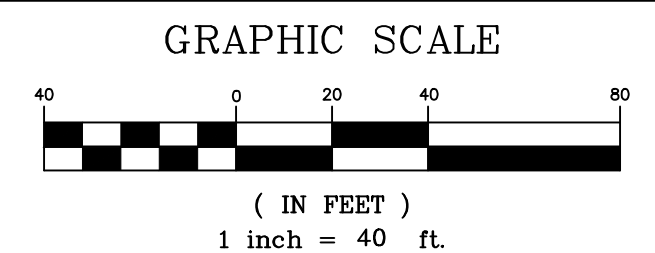

PRELIMINARY - NOT FOR CONSTRUCTION

	PROJECT	midtown PORTLAND, MAINE	FAY, SPOFFORD & THORNDIKE ENGINEERS - PLANNERS - SCIENTISTS 778 MAIN ST., SUITE 8, SOUTH PORTLAND, ME 04106 FORMERLY DELUCA-HOFFMAN ASSOCIATES								
	SHEET TITLE	EROSION CONTROL PLAN									
<table border="1"> <tr> <th>REV</th> <th>DATE</th> <th>DESCRIPTION</th> <th>REVISIONS</th> </tr> <tr> <td>1</td> <td>11.14.14</td> <td>FINAL LEVEL III SUBMISSION TO CITY OF PORTLAND</td> <td></td> </tr> </table>	REV	DATE	DESCRIPTION	REVISIONS	1	11.14.14	FINAL LEVEL III SUBMISSION TO CITY OF PORTLAND		CLIENT	THE FEDERATED COMPANIES	DRAWN: KEW DESIGNED: WGH/BEK CHECKED: WGH/SRB FILE NAME: 3062-PH1-EROS SHEET C-6.0
REV	DATE	DESCRIPTION	REVISIONS								
1	11.14.14	FINAL LEVEL III SUBMISSION TO CITY OF PORTLAND									
		DATE	OCTOBER 2014								
		SCALE:	1"=40'								
		JOB NO.	SP-M037B								