


D WALL SECTION
 REFERENCED FROM:
 SCALE: 1/2" = 1'-0"



E WALL SECTION
 REFERENCED FROM:
 SCALE: 1/2" = 1'-0"

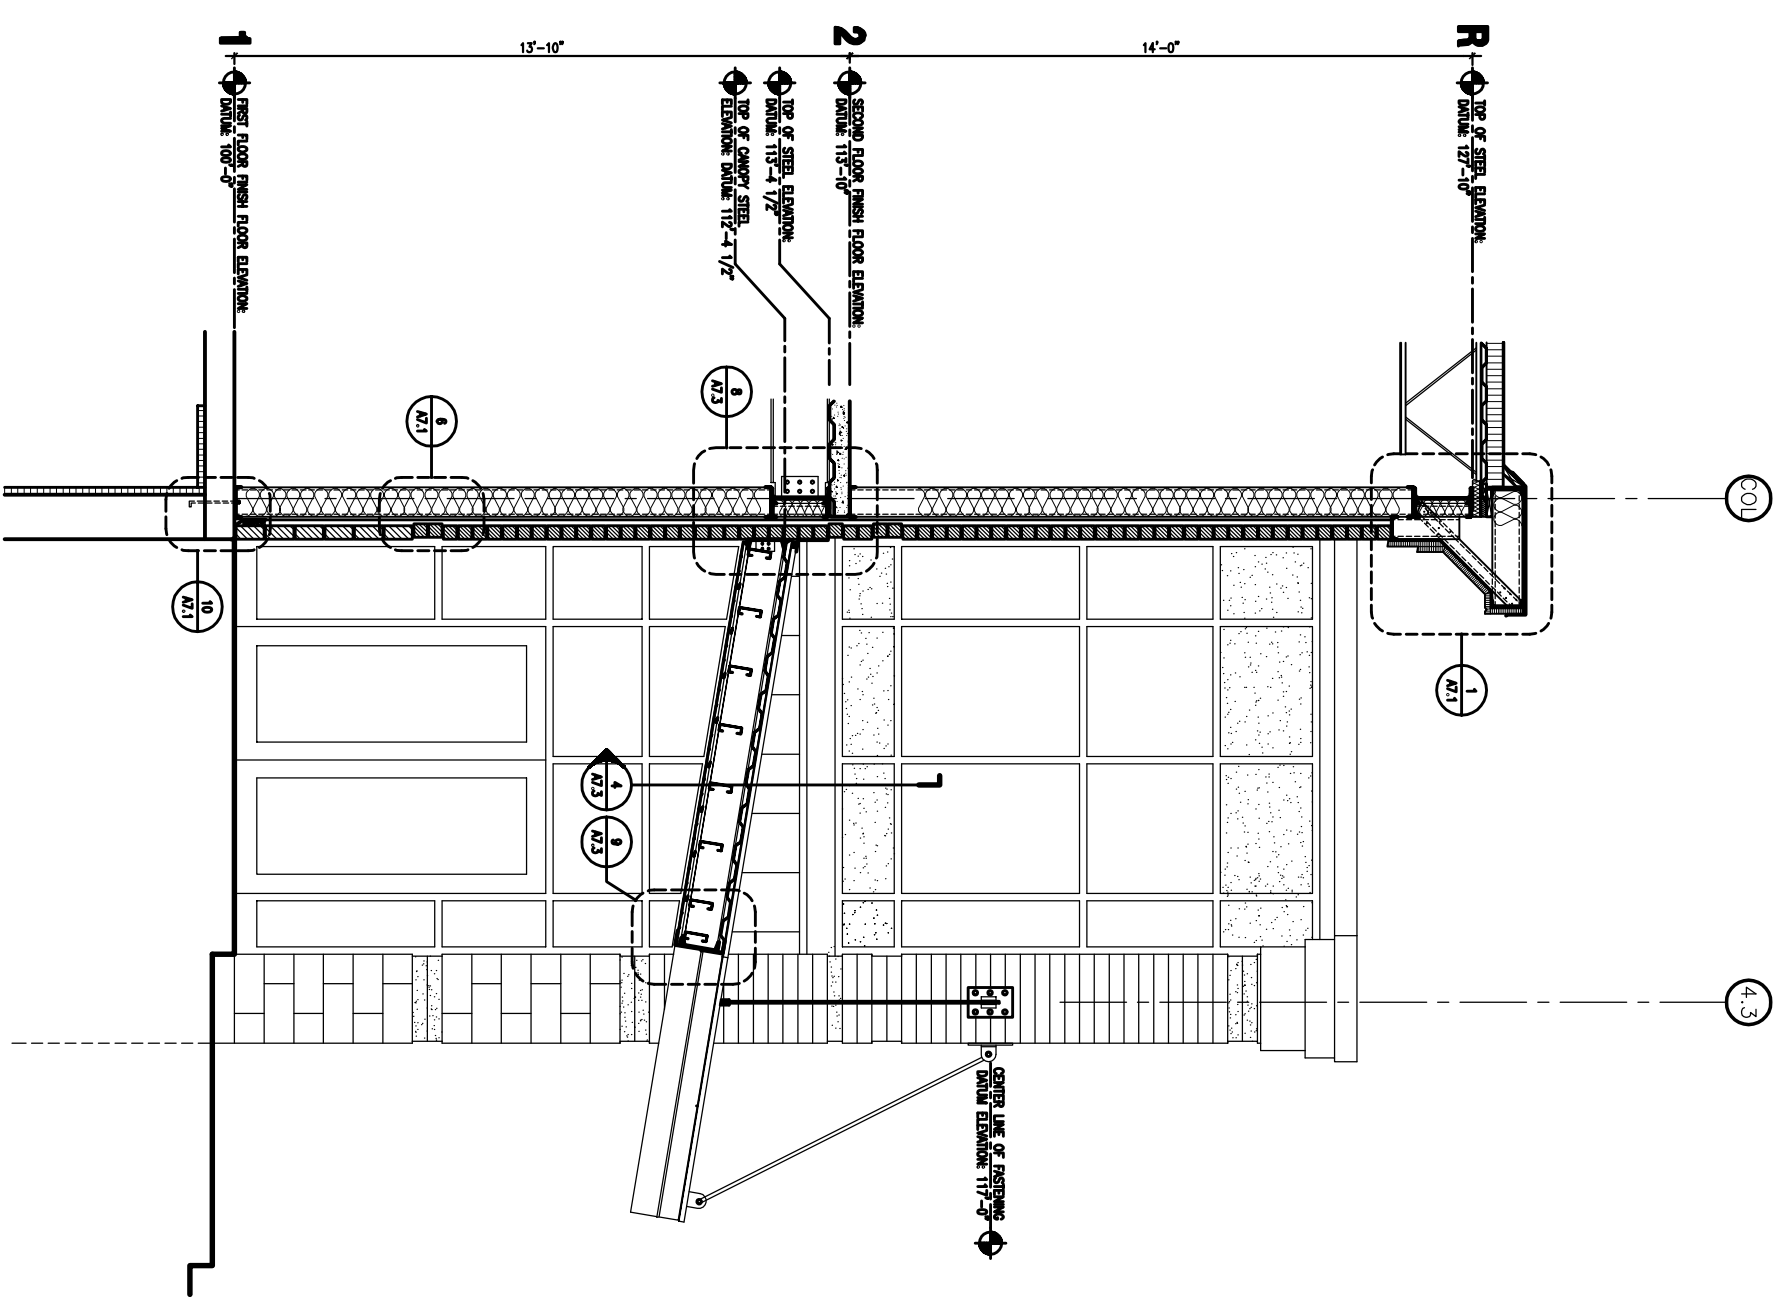

F WALL SECTION
 REFERENCED FROM:
 SCALE: 1/2" = 1'-0"

ISSUED FOR PERMITTING

A6.2
 Drawing Number:

Drawing Title:
WALL SECTIONS
 Scale: AS NOTED
 Date: Progress 6/21/04
 CW5 Proj. No.: 04425.ilc

REVISIONS	
Description	Date

Owner:
FIVE LIVER COMPANY
 5 MILK STREET
 PORTLAND, MAINE 04112
 207-772-6404

MULTI-TENANT OFFICE BUILDING
 155 MARGINAL WAY
 PORTLAND, MAINE 04101

454 Cumberland Avenue
 Portland, ME 04101
 Phone: (207) 774-4441
 Fax: (207) 774-4016
 www.CW5arch.com

