

© 2017 RYAN SENATORE ARCHITECTURE

BAXTER ACADEMY
INTERIOR FIT-UP
185 LANCASTER STREET, PORTLAND, MAINE



RYAN SENATORE ARCHITECTURE
565 CONGRESS STREET
PORTLAND, MAINE 04101
207.450.0414
senatore@rsaarchitecture.com

CONSULTANTS:

REVISIONS:

DATE: 31 JANUARY 2017

PROJECT No. 1648

DRAWN BY: RRT, RJS

CHECKED BY: RJS

SCALE: AS NOTED


SHEET TITLE:

SECOND FLOOR PLAN

A1-2

PLAN NOTES

- 1) PREPARE ALL WALL AND FLOOR SURFACES TO RECEIVE NEW FINISHES PER FINISH MANUFACTURERS INSTALLATION INSTRUCTIONS. REMOVE AND REPLACE ALL DAMAGED FLOOR SHEATHING FOUND UPON REMOVAL OF EXISTING FLOORING
- 2) FIRE STOPPING SHALL CONSIST OF UL LISTED ASSEMBLIES AND BE INSTALLED PER CODE
- 3) ALL FLOORS TO BE LEVELED WITH A FULL COATING OF FLOOR LEVELER PRIOR TO INSTALLATION OF VCT OR LVT FINISHED FLOORING
- 4) ALL CABINETS TO BE MID-GRADE LAB QUALITY CABINETS OF PLYWOOD CONSTRUCTION
- 5) WHERE CABINETS AND COUNTERTOPS ARE SHOWN INCLUDE 1/2" DEEP WALL CABINETS ABOVE FOR FULL LENGTH OF CABINETS
- 6) ALL COUNTERTOPS TO BE EPOXY LAB GRADE WITH 4" BACKSPASHES
- 7) ALL SINKS IN EPOXY COUNTERTOPS TO BE EPOXY SINKS UNDERMOUNTED
- 8) PROVIDE BLOCKING IN WALLS AT ALL CABINETS, GRAB BARS, TOILET ACCESSORIES, WHITEBOARDS, PROJECTORS, ETC.
- 9) PROVIDE 'VENETIAN' BLINDS AT ALL EXTERIOR WINDOWS
- 10) AT SPRAY ROOM, SEAL AND CAULK ALL JOINTS IN DRYWALL, SEAL TO FLOOR AND FLOOR DECK ABOVE
- 11) PROVIDE CORNER GUARDS AT ALL EXTERIOR WALL CORNERS FROM FLOOR TO 48" AFF

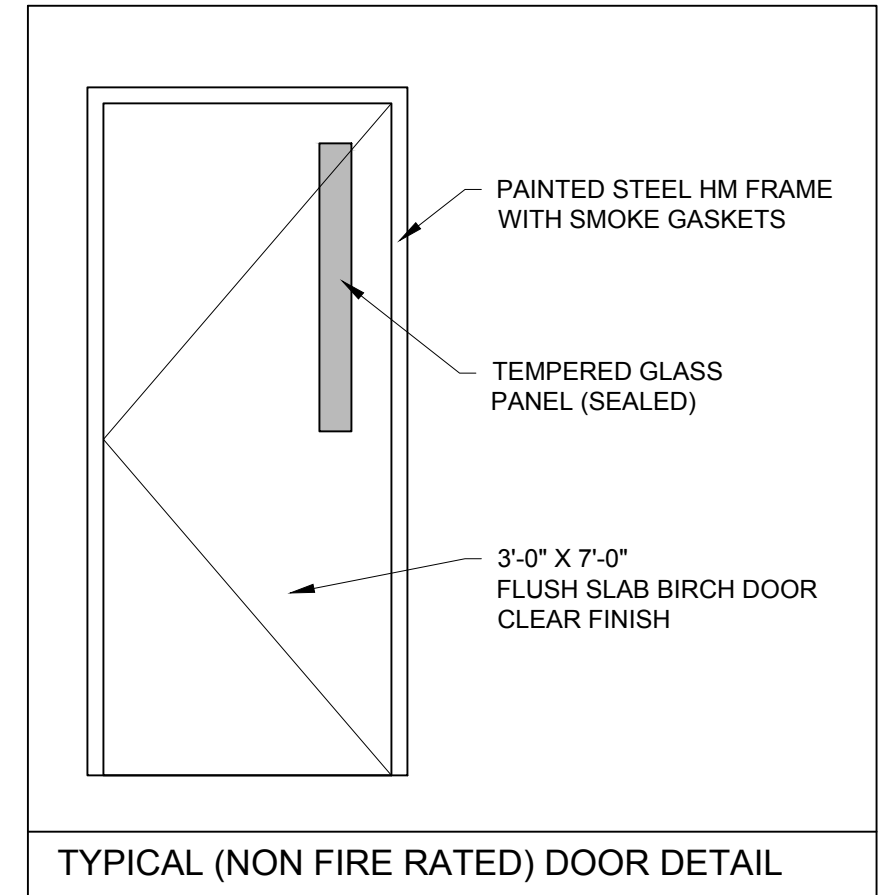

1 SECOND FLOOR PLAN
1/8" = 1'-0"