



© 2017 RYAN SENATORE ARCHITECTURE

BAXTER ACADEMY
INTERIOR FIT-UP
185 LANCASTER STREET, PORTLAND, MAINE



RYAN SENATORE
ARCHITECTURE
565 CONGRESS STREET
PORTLAND, MAINE 04101
207.650.4444
senatore@rsaarchitecture.com

CONSULTANTS:

REVISIONS:

DATE: 31 JANUARY 2017

PROJECT No. 1648


DRAWN BY: RRT, RJS

CHECKED BY: RJS

SCALE: AS NOTED

SHEET TITLE:
DOOR
SCHEDULE

A7-0

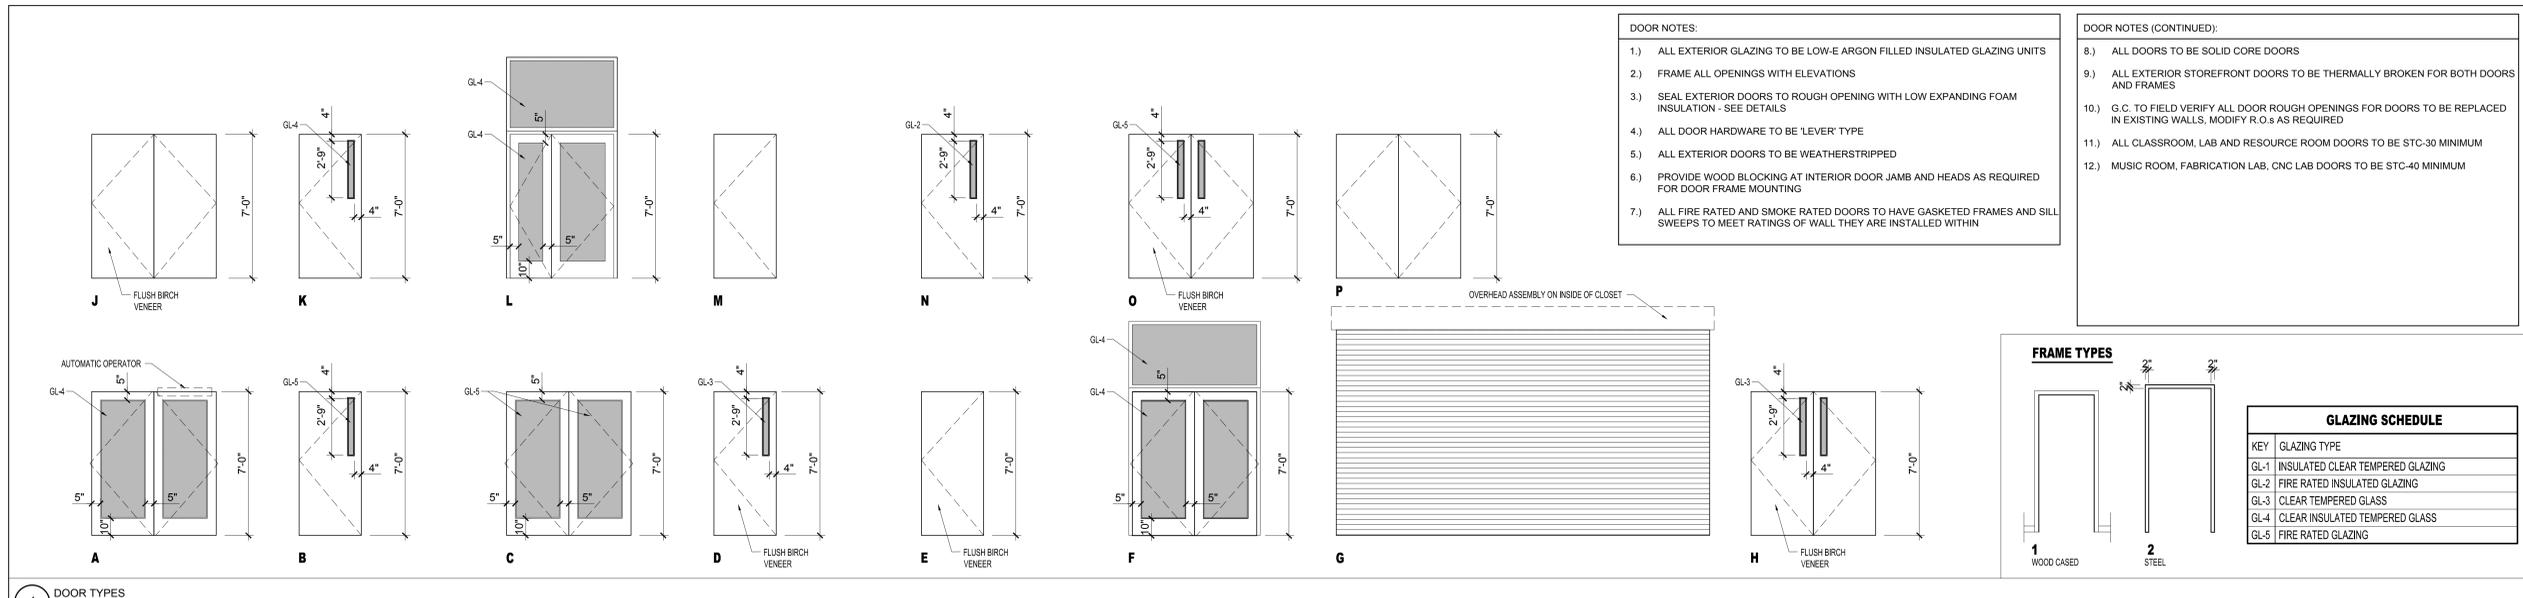

1 DOOR TYPES
1/4" = 1'-0"

DOOR SCHEDULE																				
DOOR NO.	TYPE	DOOR				FRAME				GENERAL										
		WIDTH	HEIGHT	THICKNESS	MATERIAL	TYPE	MATERIAL	THRESHOLD	HEAD	JAMB	SILL	CLOSER	FIRE RATING (MINUTES)	REMARKS	HARDWARE KEY	NOTE: FOR DOOR HARDWARE SEE DOOR HARDWARE SPECIFICATION SECTION 0610				
100.1	B	3'-0"	7'-0"	1-3/4"	STL	PTD	Y	2	STL	AL	-	-	-	Y	60	-	PANIC HARDWARE, GASKETED FRAME	MS - MORTISE LOCK SET LS - LOCK SET PR - PRIVACY SET PS - PASSAGE SET LP - LEVER/PULL PH - PEEPHOLE LENSE		
100.2	EX	-	-	-	-	-	-	-	-	-	-	-	-	-	-	-	-	EXISTING DOOR TO REMAIN		
101.1	A	6'-0"	7'-0"	1-3/4"	AL	ANO	Y	-	AL	AL	-	-	-	Y	-	-	STOREFRONT DOORS WITH PANIC HARDWARE AND ELECTRONIC LOCK ACCESS CONTROL, PROVIDE AUTOMATIC OPERATOR ON RIGHT HAND LEAF			
101.2	C	6'-0"	7'-0"	1-3/4"	STL	PTD	Y	2	STL	AL	-	-	-	Y	60	-	PANIC HARDWARE, GASKETED FRAME			
102.1	C	6'-0"	7'-0"	1-3/4"	STL	PTD	Y	2	STL	AL	-	-	-	Y	60	-	PANIC HARDWARE, GASKETED FRAME			
102.2	C	6'-0"	7'-0"	1-3/4"	STL	PTD	Y	2	STL	AL	-	-	-	Y	60	-	PANIC HARDWARE, GASKETED FRAME			
103.1	D	3'-0"	7'-0"	1-3/4"	WD	CLR	-	2	STL	-	-	-	-	Y	-	-	SMOKE DOOR, GASKETED FRAME			
104.1	D	3'-0"	7'-0"	1-3/4"	WD	CLR	-	2	STL	-	-	-	-	Y	-	-	SMOKE DOOR, GASKETED FRAME			
105.1	D	3'-0"	7'-0"	1-3/4"	WD	CLR	-	2	STL	-	-	-	-	Y	-	-	SMOKE DOOR, GASKETED FRAME			
106.1	E	3'-0"	7'-0"	1-3/4"	WD	CLR	-	2	STL	-	-	-	-	Y	-	-	SMOKE DOOR, GASKETED FRAME, NEW DOOR AND FRAME AT EXISTING DOOR LOCATION			
107.1	E	3'-0"	7'-0"	1-3/4"	WD	CLR	-	2	STL	-	-	-	-	Y	-	-	SMOKE DOOR, GASKETED FRAME, NEW DOOR AND FRAME AT EXISTING DOOR LOCATION			
108.1	D	3'-0"	7'-0"	1-3/4"	WD	CLR	-	2	STL	-	-	-	-	Y	-	-	SMOKE DOOR, GASKETED FRAME			
108.2	D	3'-0"	7'-0"	1-3/4"	WD	CLR	-	2	STL	-	-	-	-	Y	-	-	SMOKE DOOR, GASKETED FRAME			
109.1	F	6'-0"	7'-0"	1-3/4"	AL	ANO	Y	-	AL	AL	-	-	-	Y	-	-	STOREFRONT DOORS AND TRANSOM WITH PANIC HARDWARE, EXIT ALARM ON DOOR			
109.2	G	18'-0"	10'-0"	-	STL	PTD	-	-	STL	-	-	-	-	-	-	-	OVERHEAD ROLLING COIL DOOR SERIES 610 BY OVERHEAD DOOR, PROVIDE THROUGH WALL CRANK AND CYLINDRICAL LOCK			
110.2	D	3'-0"	7'-0"	1-3/4"	WD	CLR	Y	2	STL	-	-	-	-	Y	60	-	GASKETED FRAME			
110.1	D	3'-0"	7'-0"	1-3/4"	WD	CLR	-	2	STL	-	-	-	-	-	-	-	SMOKE DOOR, GASKETED FRAME			
111.1	H	6'-0"	7'-0"	1-3/4"	WD	CLR	-	2	STL	-	-	-	-	-	-	-	SMOKE DOOR, GASKETED FRAME			
112.1	D	3'-0"	7'-0"	1-3/4"	WD	CLR	-	2	STL	-	-	-	-	Y	-	-	SMOKE DOOR, GASKETED FRAME			
113.1	D	3'-0"	7'-0"	1-3/4"	WD	CLR	-	2	STL	-	-	-	-	Y	-	-	SMOKE DOOR, GASKETED FRAME			
114.1	D	3'-0"	7'-0"	1-3/4"	WD	CLR	-	2	STL	-	-	-	-	Y	-	-	SMOKE DOOR, GASKETED FRAME			
115.1	D	3'-0"	7'-0"	1-3/4"	WD	CLR	-	2	STL	-	-	-	-	Y	-	-	SMOKE DOOR, GASKETED FRAME			
118.1	D	3'-0"	7'-0"	1-3/4"	WD	CLR	-	2	STL	-	-	-	-	Y	-	-	SMOKE DOOR, GASKETED FRAME			
119.1	D	3'-0"	7'-0"	1-3/4"	WD	CLR	-	2	STL	-	-	-	-	Y	-	-	SMOKE DOOR, GASKETED FRAME			
120.1	E	3'-0"	7'-0"	1-3/4"	WD	CLR	-	2	STL	-	-	-	-	Y	-	-	SMOKE DOOR, GASKETED FRAME, NEW DOOR AND FRAME AT EXISTING DOOR LOCATION			
120.2	J	6'-0"	7'-0"	1-3/4"	WD	CLR	-	2	STL	-	-	-	-	-	-	-	SMOKE DOOR, GASKETED FRAME, NEW DOOR AND FRAME AT EXISTING DOOR LOCATION			
121.1	E	3'-0"	7'-0"	1-3/4"	WD	CLR	-	2	STL	-	-	-	-	Y	-	-	SMOKE DOOR, GASKETED FRAME, NEW DOOR AND FRAME AT EXISTING DOOR LOCATION			
122.1	E	3'-0"	7'-0"	1-3/4"	WD	CLR	-	2	STL	-	-	-	-	Y	-	-	SMOKE DOOR, GASKETED FRAME			
123.1	E	3'-0"	7'-0"	1-3/4"	WD	CLR	-	2	STL	-	-	-	-	Y	-	-	SMOKE DOOR, GASKETED FRAME			
124.1	D	3'-0"	7'-0"	1-3/4"	WD	CLR	-	2	STL	-	-	-	-	-	-	-	SMOKE DOOR, GASKETED FRAME			
125.1	E	3'-0"	7'-0"	1-3/4"	WD	CLR	-	2	STL	-	-	-	-	Y	-	-	SMOKE DOOR, GASKETED FRAME			
126.1	D	3'-0"	7'-0"	1-3/4"	WD	CLR	-	2	STL	-	-	-	-	-	-	-	SMOKE DOOR, GASKETED FRAME			
127.1	D	3'-0"	7'-0"	1-3/4"	WD	CLR	-	2	STL	-	-	-	-	-	-	-	SMOKE DOOR, GASKETED FRAME			
128.1	D	3'-0"	7'-0"	1-3/4"	WD	CLR	Y	2	STL	AL	-	-	-	Y	60	-	GASKETED FRAME			
129.1	D	3'-0"	7'-0"	1-3/4"	WD	CLR	-	2	STL	-	-	-	-	Y	-	-	SMOKE DOOR, GASKETED FRAME			
130.1	D	3'-0"	7'-0"	1-3/4"	WD	CLR	-	2	STL	-	-	-	-	Y	-	-	SMOKE DOOR, GASKETED FRAME			
131.1	K	3'-0"	7'-0"	1-3/4"	STL	PTD	Y	2	STL	AL	-	-	-	Y	-	-	PANIC HARDWARE, EXTERIOR DOOR, THERMALLY BROKEN FRAME, EXIT ALARM ON DOOR			
132.1	E	3'-0"	7'-0"	1-3/4"	WD	CLR	-	2	STL	-	-	-	-	-	-	-	SMOKE DOOR, GASKETED FRAME			
132.1	D	3'-0"	7'-0"	1-3/4"	WD	CLR	-	2	STL	-	-	-	-	Y	-	-	SMOKE DOOR, GASKETED FRAME			
133.1	D	3'-0"	7'-0"	1-3/4"	WD	CLR	-	2	STL	-	-	-	-	-	-	-	SMOKE DOOR, GASKETED FRAME			
134.1	D	3'-0"	7'-0"	1-3/4"	WD	CLR	-	2	STL	-	-	-	-	-	-	-	SMOKE DOOR, GASKETED FRAME			
135.1	D	3'-0"	7'-0"	1-3/4"	WD	CLR	-	2	STL	-	-	-	-	-	-	-	SMOKE DOOR, GASKETED FRAME			
136.1	D	3'-0"	7'-0"	1-3/4"	WD	CLR	Y	2	STL	AL	-	-	-	Y	60	-	GASKETED FRAME			
136.2	H	6'-0"	7'-0"	1-3/4"	WD	CLR	-	2	STL	-	-	-	-	-	-	-	GASKETED FRAME			
136.3	D	3'-0"	7'-0"	1-3/4"	WD	CLR	Y	2	STL	AL	-	-	-	Y	60	-	PANIC HARDWARE, GASKETED FRAME			
137.1	D	3'-0"	7'-0"	1-3/4"	WD	CLR	-	2	STL	-	-	-	-	-	-	-	GASKETED FRAME			
137.2	D	3'-0"	7'-0"	1-3/4"	WD	CLR	Y	2	STL	AL	-	-	-	Y	60	-	GASKETED FRAME			
138.1	D	3'-0"	7'-0"	1-3/4"	WD	CLR	-	2	STL	-	-	-	-	-	-	-	GASKETED FRAME			
138.2	D	3'-0"	7'-0"	1-3/4"	WD	CLR	Y	2	STL	AL	-	-	-	Y	60	-	GASKETED FRAME			
139.1	M	3'-0"	7'-0"	1-3/4"	STL	PTD	Y	2	STL	AL	-	-	-	Y	90	-	GASKETED FRAME			
140.1	L	5'-0"	7'-0"	1-3/4"	AL	ANO	Y	-	AL	AL	-	-	-	Y	-	-	STOREFRONT DOORS AND TRANSOM WITH PANIC HARDWARE, ONE 36" DOOR AND ONE 24" DOOR, INCREASE WIDTH IF ALLOWED BY EXISTING OPENING, EXIT ALARM ON DOOR			
140.2	B	3'-0"	7'-0"	1-3/4"	STL	PTD	Y	2	STL	AL	-	-	-	Y	60	-	PANIC HARDWARE, GASKETED FRAME			
140.3	M	3'-0"	7'-0"	1-3/4"	STL	PTD	N	2	STL	AL	-	-	-	Y	90	-	GASKETED FRAME			
142.1	O	6'-0"	7'-0"	1-3/4"	WD	CLR	Y	2	STL	AL	-	-	-	Y	60	-	PANIC HARDWARE, GASKETED FRAME			
150.1	N	3'-0"	7'-0"	1-3/4"	STL	PTD	Y	2	STL	AL	-	-	-	Y	60	-	PANIC HARDWARE, EXTERIOR DOOR, THERMALLY BROKEN FRAME			
150.2	B	3'-0"	7'-0"	1-3/4"	STL	PTD	Y	2	STL	AL	-	-	-	Y	-	-	PANIC HARDWARE, GASKETED FRAME			

DOOR SCHEDULE																				
DOOR NO.	TYPE	DOOR				FRAME				GENERAL										
		WIDTH	HEIGHT	THICKNESS	MATERIAL	TYPE	MATERIAL	THRESHOLD	HEAD	JAMB	SILL	CLOSER	FIRE RATING (MINUTES)	REMARKS	HARDWARE KEY	NOTE: FOR DOOR HARDWARE SEE DOOR HARDWARE SPECIFICATION SECTION 0610				
200.1	B	3'-0"	7'-0"	1-3/4"	STL	PTD	Y	2	STL	AL	-	-	-	Y	60	-	PANIC HARDWARE, GASKETED FRAME			
202.1	D	3'-0"	7'-0"	1-3/4"	WD	CLR	-	2	STL	-	-	-	-	Y	-	-	SMOKE DOOR, GASKETED FRAME			
203.1	E	3'-0"	7'-0"	1-3/4"	WD	CLR	-	2	STL	-	-	-	-	Y	-	-	SMOKE DOOR, GASKETED FRAME			
204.1	E	3'-0"	7'-0"	1-3/4"	WD	CLR	-	2	STL	-	-	-	-	Y	-	-	SMOKE DOOR, GASKETED FRAME			
205.1	D	3'-0"	7'-0"	1-3/4"	WD	CLR	-	2	STL	-	-	-	-	Y	-	-	SMOKE DOOR, GASKETED FRAME			
206.1	E	3'-0"	7'-0"	1-3/4"	WD	CLR	-	2	STL	-	-	-	-	Y	-	-	SMOKE DOOR, GASKETED FRAME			
207.1	E	3'-0"	7'-0"	1-3/4"	WD	CLR	-	2	STL	-	-	-	-	Y	-	-	SMOKE DOOR, GASKETED FRAME			
208.1	D	3'-0"	7'-0"	1-3/4"	WD	CLR	-	2	STL	-	-	-	-	Y	-	-	SMOKE DOOR, GASKETED FRAME			
208.2	E	3'-0"	7'-0"	1-3/4"	WD	CLR	-	2	STL	-	-	-	-	Y	-	-	SMOKE DOOR, GASKETED FRAME			
209.1	D	3'-0"	7'-0"	1-3/4"	WD	CLR	-	2	STL	-	-	-	-	-	-	-	SMOKE DOOR, GASKETED FRAME			
210.1	D	3'-0"	7'-0"	1-3/4"	WD	CLR	-	2	STL	-	-	-	-	-	-	-	SMOKE DOOR, GASKETED FRAME			
211.1	D	3'-0"	7'-0"	1-3/4"	WD	CLR	-	2	STL	-	-	-	-	-	-	-	SMOKE DOOR, GASKETED FRAME			
212.1	D	3'-0"	7'-0"	1-3/4"	WD	CLR	-	2	STL	-	-	-	-	-	-	-	SMOKE DOOR, GASKETED FRAME			
213.1	D	3'-0"	7'-0"	1-3/4"	WD	CLR	-	2	STL	-	-	-	-	-	-	-	SMOKE DOOR, GASKETED FRAME			
214.1	D	3'-0"	7'-0"	1-3/4"	WD	CLR	-	2	STL	-	-	-	-	Y	-	-	SMOKE DOOR, GASKETED FRAME			
214.2	E	3'-0"	7'-0"	1-3/4"	WD	CLR	-	2	STL	-	-	-	-	-	-	-	SMOKE DOOR, GASKETED FRAME			
215.1	D	3'-0"	7'-0"	1-3/4"	WD	CLR	-	2	STL	-	-	-	-	-	-	-	SMOKE DOOR, GASKETED FRAME			
215.2	P	6'-0"	7'-0"	1-3/4"	WD	CLR	-	2	STL	AL	-	-	-	N	-	-	-	-		
216.1	D	3'-0"	7'-0"	1-3/4"	WD	CLR	-	2	STL	-	-	-	-	Y	-	-	SMOKE DOOR, GASKETED FRAME			
218.1	D	3'-0"	7'-0"	1-3/4"	WD	CLR	-	2	STL	-	-	-	-							