



- PLAN NOTES**
- 1.) PREPARE ALL WALL AND FLOOR SURFACES TO RECEIVE NEW FINISHES PER FINISH MANUFACTURERS INSTALLATION INSTRUCTIONS. REMOVE AND REPLACE ALL DAMAGED FLOOR SHEATHING FOUND UPON REMOVAL OF EXISTING FLOORING
 - 2.) FIRE STOPPING SHALL CONSIST OF UL LISTED ASSEMBLIES AND BE INSTALLED PER CODE
 - 3.) ALL FLOORS TO BE LEVELED WITH A FULL COATING OF FLOOR LEVELER PRIOR TO INSTALLATION OF VCT OR LVT FINISHED FLOORING
 - 4.) ALL CABINETS TO BE MID-GRADE LAB QUALITY CABINETS OF PLYWOOD CONSTRUCTION
 - 5.) WHERE CABINETS AND COUNTERTOPS ARE SHOWN INCLUDE 12" DEEP WALL CABINETS ABOVE FOR FULL LENGTH OF CABINETS
 - 6.) ALL COUNTERTOPS TO BE EPOXY LAB GRADE WITH 4" BACKSPASHES, UNLESS OTHERWISE NOTED
 - 7.) ALL SINKS IN EPOXY COUNTERTOPS TO BE EPOXY SINKS UNDERMOUNTED
 - 8.) PROVIDE BLOCKING IN WALLS AT ALL CABINETS, GRAB BARS, TOILET ACCESSORIES, WHITEBOARDS, PROJECTORS, ETC.
 - 9.) PROVIDE VENETIAN BLINDS AT ALL EXTERIOR WINDOWS
 - 10.) AT SPRAY ROOM, SEAL AND CAULK ALL JOINTS IN DRYWALL, SEAL TO FLOOR AND FLOOR DECK ABOVE
 - 11.) PROVIDE CORNER GUARDS AT ALL EXTERIOR WALL CORNERS FROM FLOOR TO 48" AFF

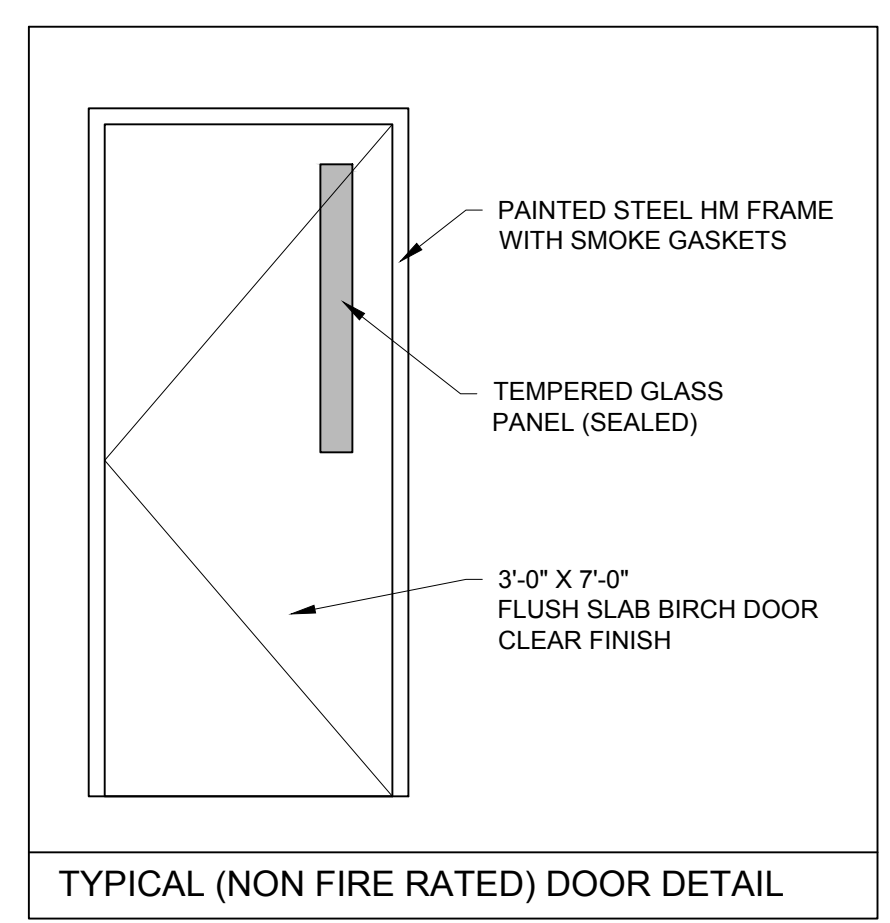

1 FIRST FLOOR PLAN
1/8" = 1'-0"

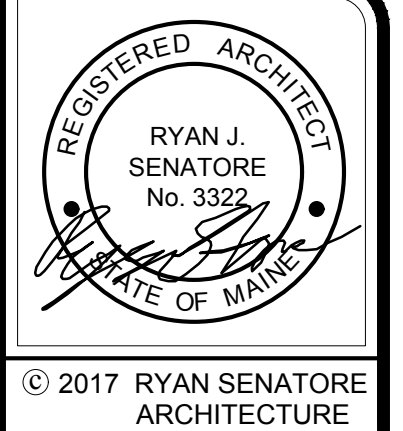

© 2017 RYAN SENATORE ARCHITECTURE

BAXTER ACADEMY
INTERIOR FIT-UP
185 LANCASTER STREET, PORTLAND, MAINE



RYAN SENATORE ARCHITECTURE
565 CONGRESS STREET
PORTLAND, MAINE 04101
207-650-0414
senatore@rsaarchitecture.com

CONSULTANTS:
STRUCTURAL: BECKER STRUCTURAL
75 YORK ST. #3
PORTLAND, ME 04101
207-679-1938

REVISIONS:
REVISION - 04 / 03 / 17

DATE: 24 MARCH 2017
PROJECT No. 1648
DRAWN BY: RRT, RJS
CHECKED BY: RJS
SCALE: AS NOTED

SHEET TITLE:
FIRST FLOOR PLAN

A1-1