




INTERIOR FIT-UP FOR BAXTER ACADEMY

185 LANCASTER STREET
PORTLAND, MAINE

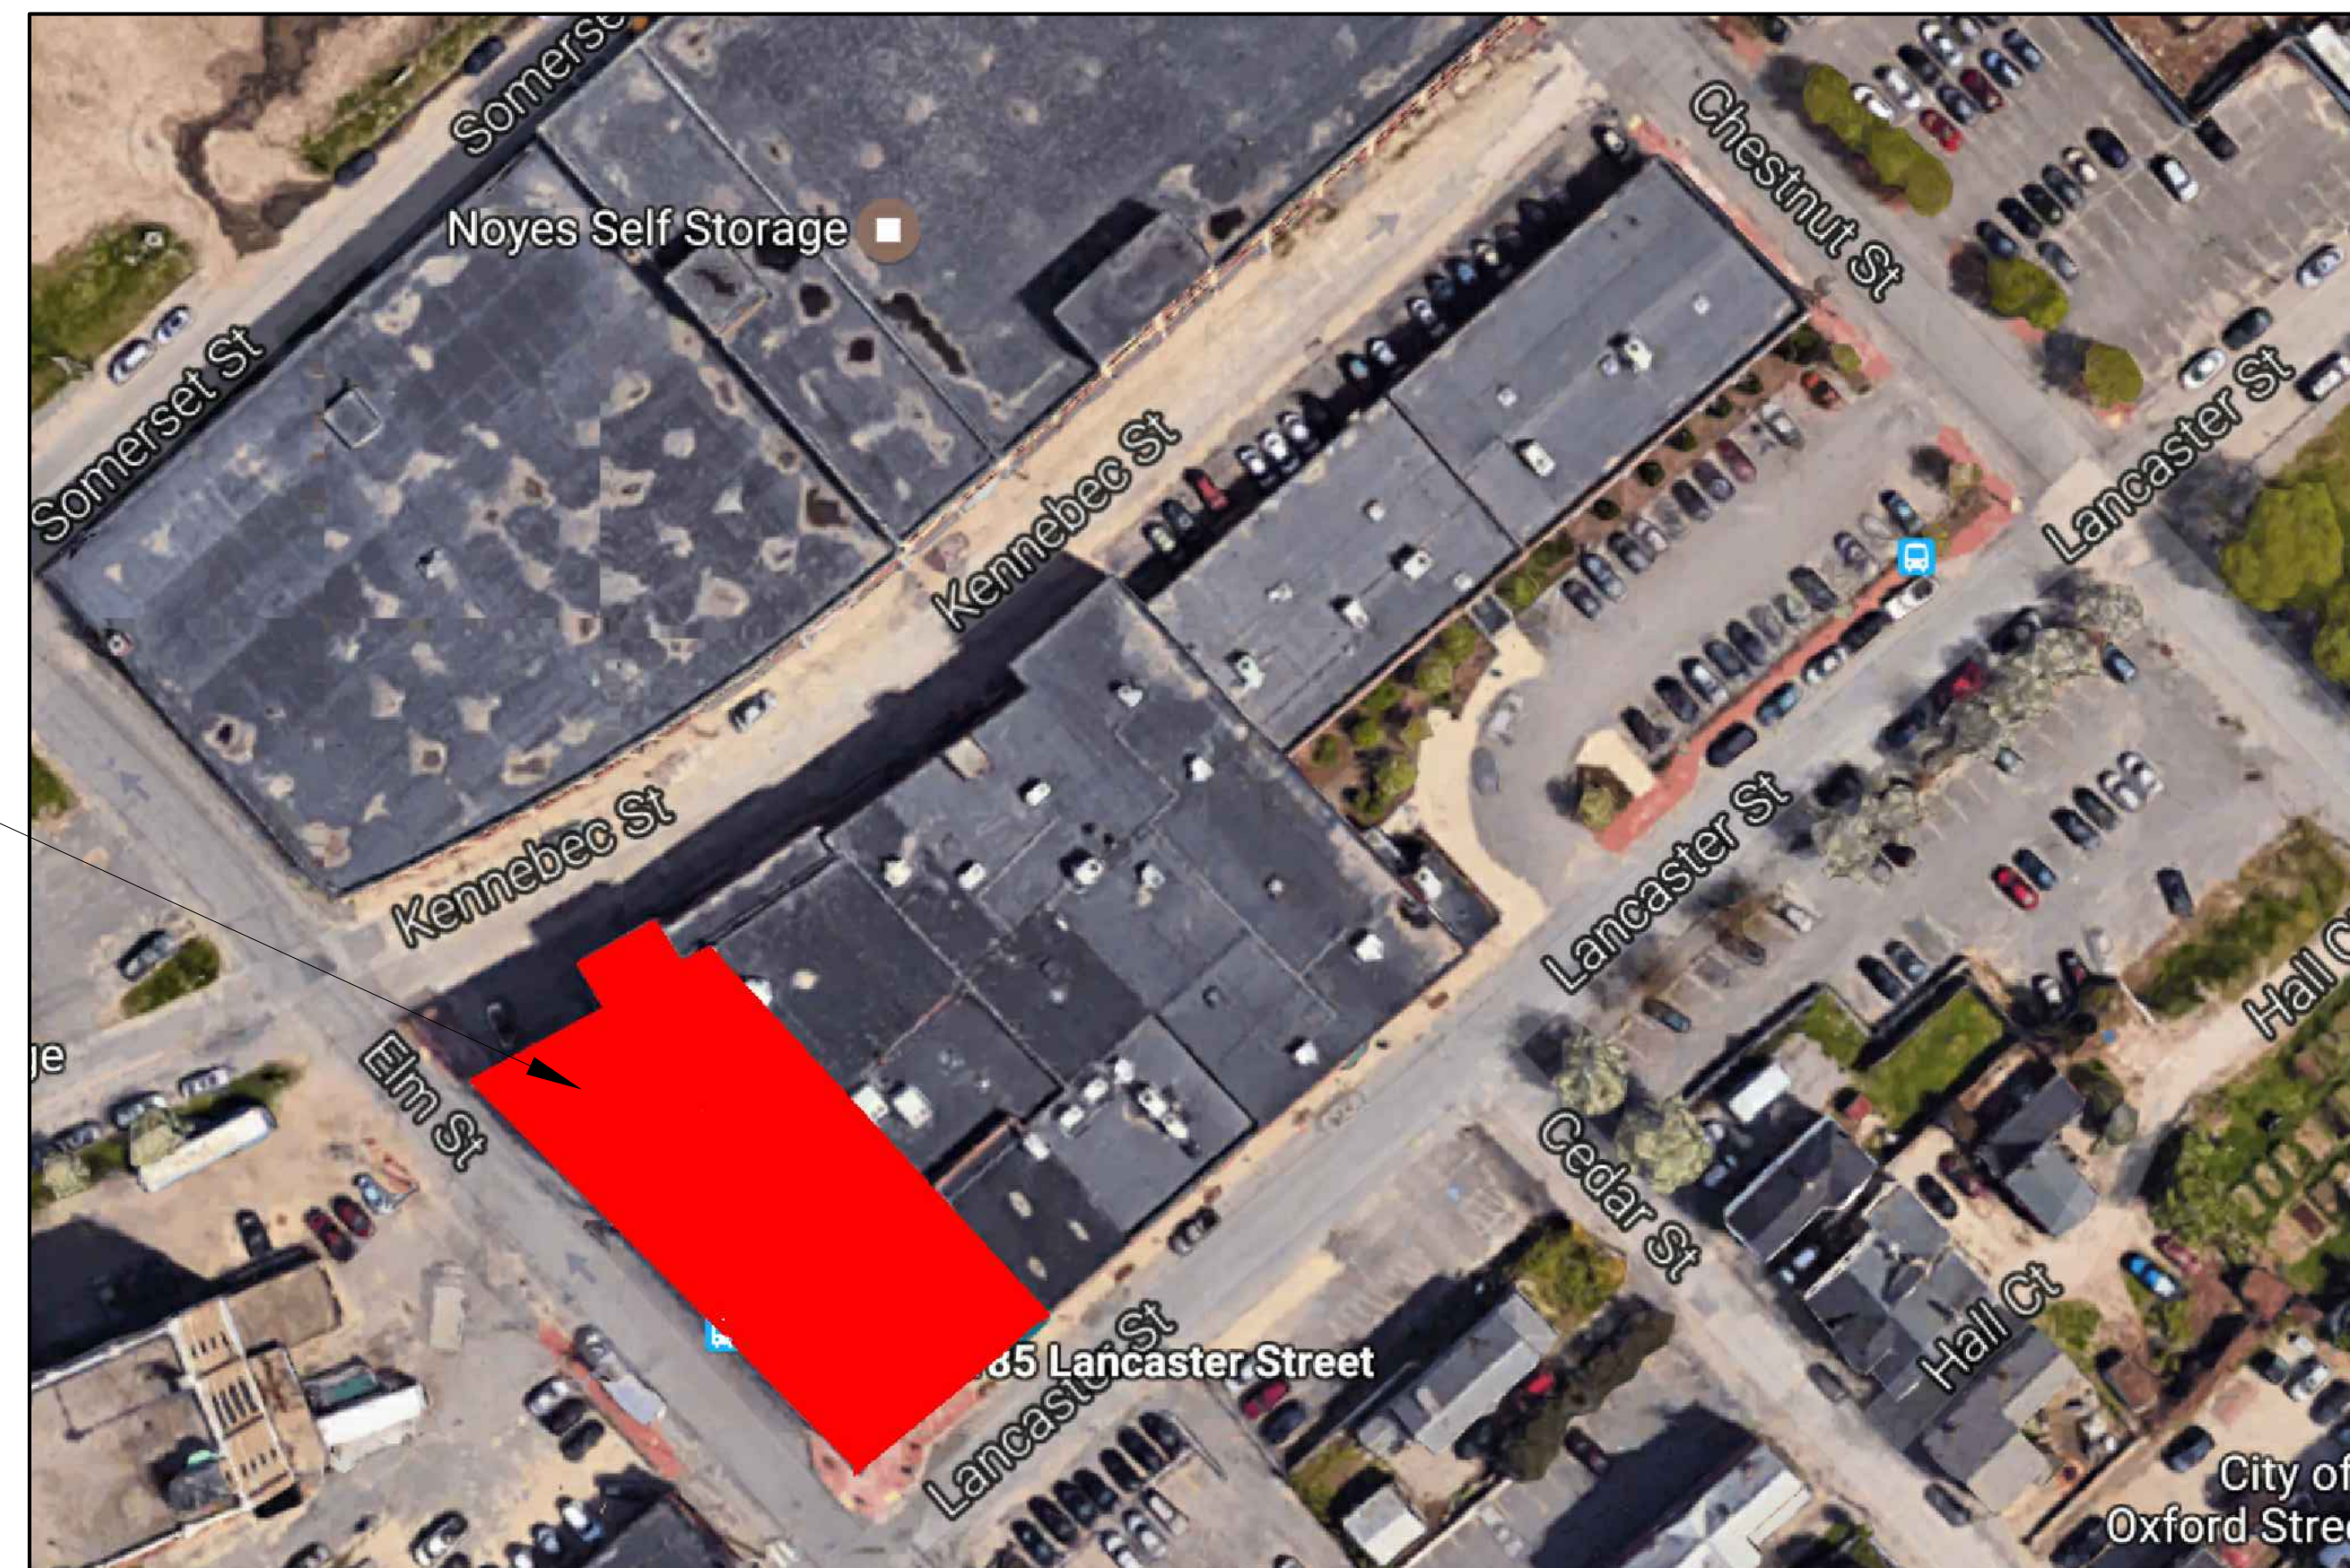

BAXTER ACADEMY TENANT FIT UP SPACE

CONSTRUCTION DOCUMENTS

MARCH 24, 2017

ARCHITECT

RYAN SENATORE ARCHITECTURE

565 CONGRESS STREET, SUITE 304, PORTLAND, MAINE 04101
207-650-6414

DRAWING LIST

SHEET NUMBER

G0-0	TITLE SHEET
G1-0	GENERAL NOTES, ABBREVIATIONS, AND LEGENDS
ARCHITECTURAL	
G1-1	FIRST FLOOR CODE REVIEW PLAN
G1-2	SECOND FLOOR CODE REVIEW PLAN
G1-3	FIRST FLOOR OCCUPANT LOAD PLAN
G1-4	SECOND FLOOR OCCUPANT LOAD PLAN
AD1-0	BASEMENT DEMOLITION PLAN
AD1-1	FIRST FLOOR DEMOLITION PLAN
AD1-2	SECOND FLOOR DEMOLITION PLAN
A0-1	WALL, FLOOR AND CEILING TYPES
A1-0	BASEMENT FLOOR PLAN
A1-1	FIRST FLOOR PLAN
A1-2	SECOND FLOOR PLAN
A1-2A	ROOF PLAN
A1-3	BASEMENT REFLECTED CEILING PLAN
A1-4	FIRST FLOOR REFLECTED CEILING PLAN
A1-5	SECOND FLOOR REFLECTED CEILING PLAN
A1-6	ENLARGED PLANS
A1-7	FIRST FLOOR DIMENSIONED PLAN
A1-8	SECOND FLOOR DIMENSIONED PLAN
A1-9	FIRST FLOOR FLOORING PLAN
A1-10	SECOND FLOOR FLOORING PLAN
A1-11	FIRST FLOOR FINISHES PLAN
A1-12	SECOND FLOOR FINISHES PLAN
A2-0	EXTERIOR ELEVATIONS
A4-0	INTERIOR ELEVATIONS
A4-1	INTERIOR ELEVATIONS
A4-2	INTERIOR ELEVATIONS
A4-3	INTERIOR ELEVATIONS
A4-4	INTERIOR ELEVATIONS
A4-5	INTERIOR ELEVATIONS
A5-0	DETAILS
A5-1	DETAILS
A5-2	DETAILS
A5-3	DETAILS
A6-0	ENLARGED STAIR PLANS AND TYPICAL DETAILS
A6-1	ENLARGED STAIR PLANS
A6-2	ENLARGED STAIR PLANS
A6-3	ENLARGED STAIR PLANS
A6-4	STAIR SECTIONS
A6-5	STAIR SECTIONS
A6-6	STAIR SECTIONS
A6-7	STAIR SECTIONS
A6-8	STAIR DETAILS
A7-0	DOOR SCHEDULE
A7-1	WINDOW SCHEDULE
A7-2	FINISH SCHEDULE
STRUCTURAL	
S-0	GENERAL NOTES
S-1	FOUNDATION AND FLOOR FRAMING PART PLANS
S-2	FOUNDATION AND FLOOR FRAMING PART PLANS
S-3	FRAMING SECTIONS AND DETAILS
CIVIL	
SHEET 1 OF 5	EXISTING CONDITIONS PLAN
SHEET 2 OF 5	DEMOLITION PLAN
SHEET 3 OF 5	SITE PLAN
SHEET 4 OF 5	GRADING PLAN AND DETAILS
SHEET 5 OF 5	DETAILS