


- PLAN NOTES**
- 1.) PREPARE ALL WALL AND FLOOR SURFACES TO RECEIVE NEW FINISHES PER FINISH MANUFACTURERS INSTALLATION INSTRUCTIONS. REMOVE AND REPLACE ALL DAMAGED FLOOR SHEATHING FOUND UPON REMOVAL OF EXISTING FLOORING
  - 2.) FIRE STOPPING SHALL CONSIST OF UL LISTED ASSEMBLIES AND BE INSTALLED PER CODE
  - 3.) ALL FLOORS TO BE LEVELED WITH A FULL COATING OF FLOOR LEVELER PRIOR TO INSTALLATION OF VCT OR LVT FINISHED FLOORING
  - 4.) ALL CABINETS TO BE MID-GRADE LAB QUALITY CABINETS OF PLYWOOD CONSTRUCTION
  - 5.) WHERE CABINETS AND COUNTERTOPS ARE SHOWN INCLUDE 12" DEEP WALL CABINETS ABOVE FOR FULL LENGTH OF CABINETS
  - 6.) ALL COUNTERTOPS TO BE EPOXY LAB GRADE WITH 4" BACKSPASHES
  - 7.) ALL SINKS IN EPOXY COUNTERTOPS TO BE EPOXY SINKS UNDERMOUNTED
  - 8.) PROVIDE BLOCKING IN WALLS AT ALL CABINETS, GRAB BARS, TOILET ACCESSORIES, WHITEBOARDS, PROJECTORS, ETC.
  - 9.) PROVIDE 'VENETIAN' BLINDS AT ALL EXTERIOR WINDOWS
  - 10.) AT SPRAY ROOM, SEAL AND CAULK ALL JOINTS IN DRYWALL. SEAL TO FLOOR AND FLOOR DECK ABOVE

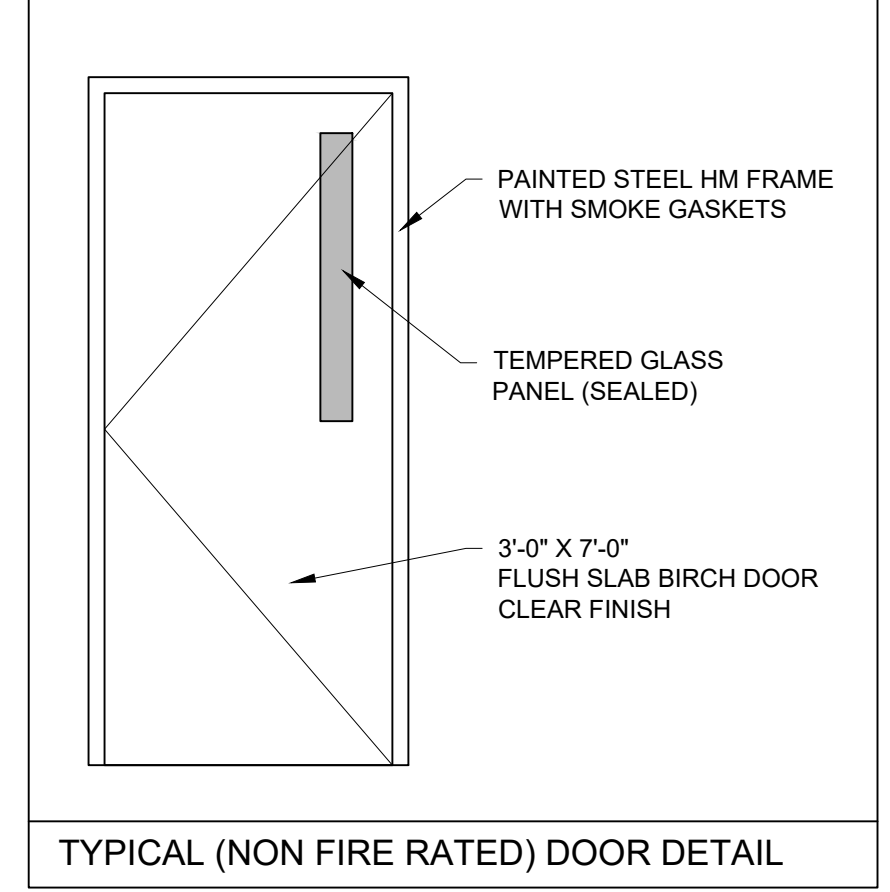

1 FIRST FLOOR PLAN  
1/8" = 1'-0"

**BAXTER ACADEMY**  
INTERIOR FIT-UP  
185 LANCASTER STREET, PORTLAND, MAINE

**RSA**  
RYAN SENATORE  
ARCHITECTURE  
565 CONGRESS STREET  
PORTLAND, MAINE 04101  
207-450-0414  
senatore@rsaarchitecture.com

CONSULTANTS:  
PROGRESS PRINT ONLY  
Not for Construction  
DECEMBER 23, 2016

REVISIONS:  
DATE:  
PROJECT No. 1648  
DRAWN BY: RRT, RJS  
CHECKED BY: RJS  
SCALE: AS NOTED

SHEET TITLE:  
FIRST FLOOR  
PLAN

A1-1