



RYAN SAWIN ARCHITECTURE  
185 LANCASTER STREET, PORTLAND, MAINE

**BAXTER ACADEMY**  
INTERIOR FIT-UP  
185 LANCASTER STREET, PORTLAND, MAINE




REVISIONS


DATE:	24 MARCH 2017
PROJECT NO.:	1508
DRAWN BY:	RRT, RJS
CHECKED BY:	RJS
SCALE:	AS NOTED

SHEET TITLE:  
**EXTERIOR ELEVATIONS**


**A2-0**

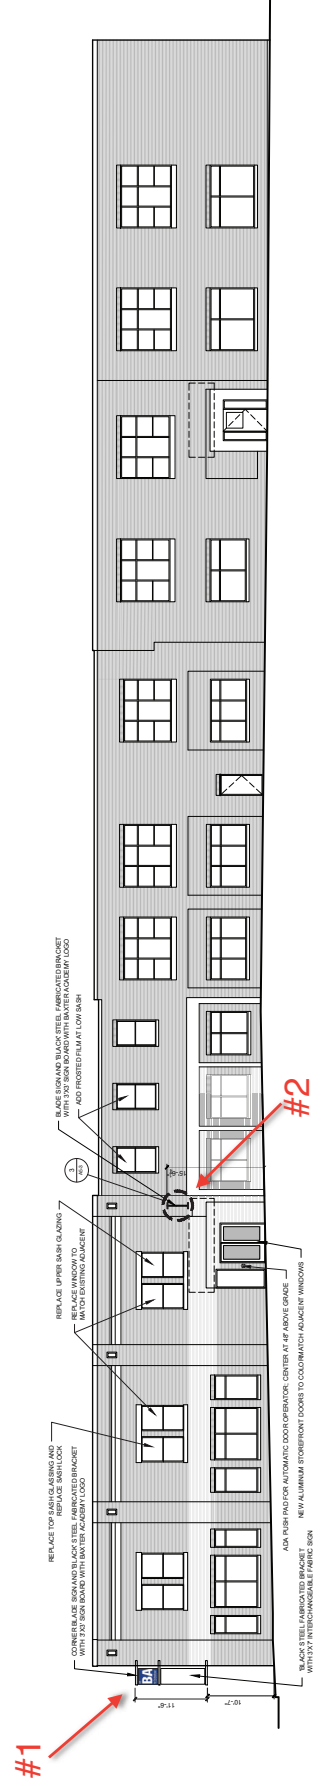

**1 LANCASTER STREET ELEVATION**

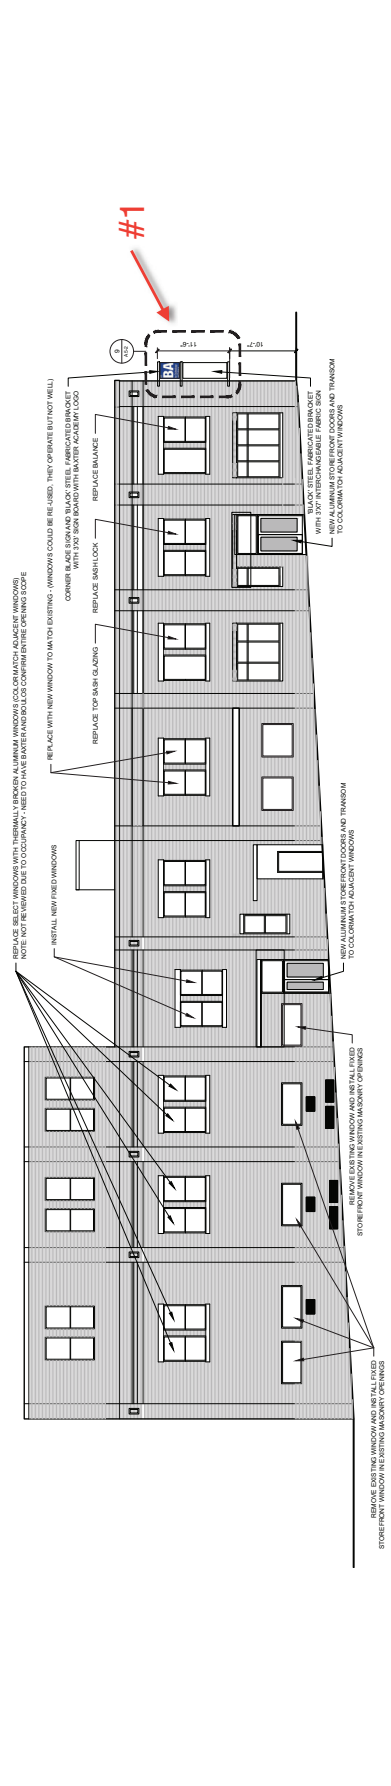

**2 KENNEBEC STREET ELEVATION**

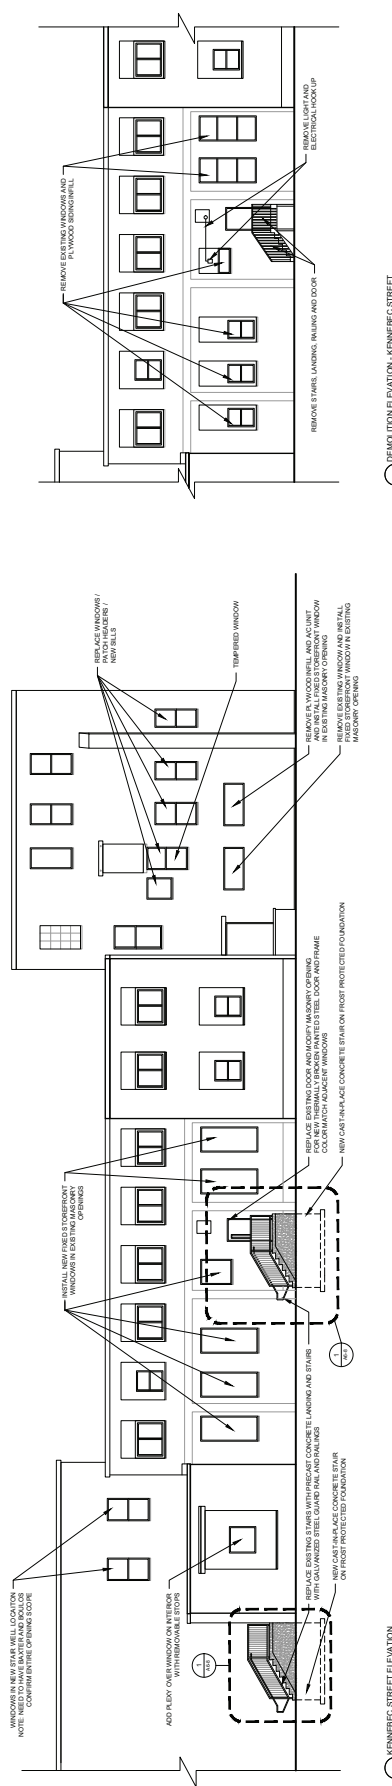

**3 KENNEBEC STREET ELEVATION**

**4 REVOLUTION ELEVATION, KENNEBEC STREET**