

Pearl Place Building 1 & 2 Portland Maine

Developer
Avesta Pearl
Street One, L.P.


Architect
Winton Scott Architects

Landscape Architect
Carroll Associates
Civil
Gorrill Palmer
Consulting Engineers
Structural
Becker Structural
Mechanical / Plumbing
Mechanical Systems
Engineers
Electrical
Bartlett Designs


**BUILDING 1
ELEVATIONS**
Northwest / Southeast
Elevations

A 2.1

Scale: 1/8" = 1'-0"
September 1, 2006

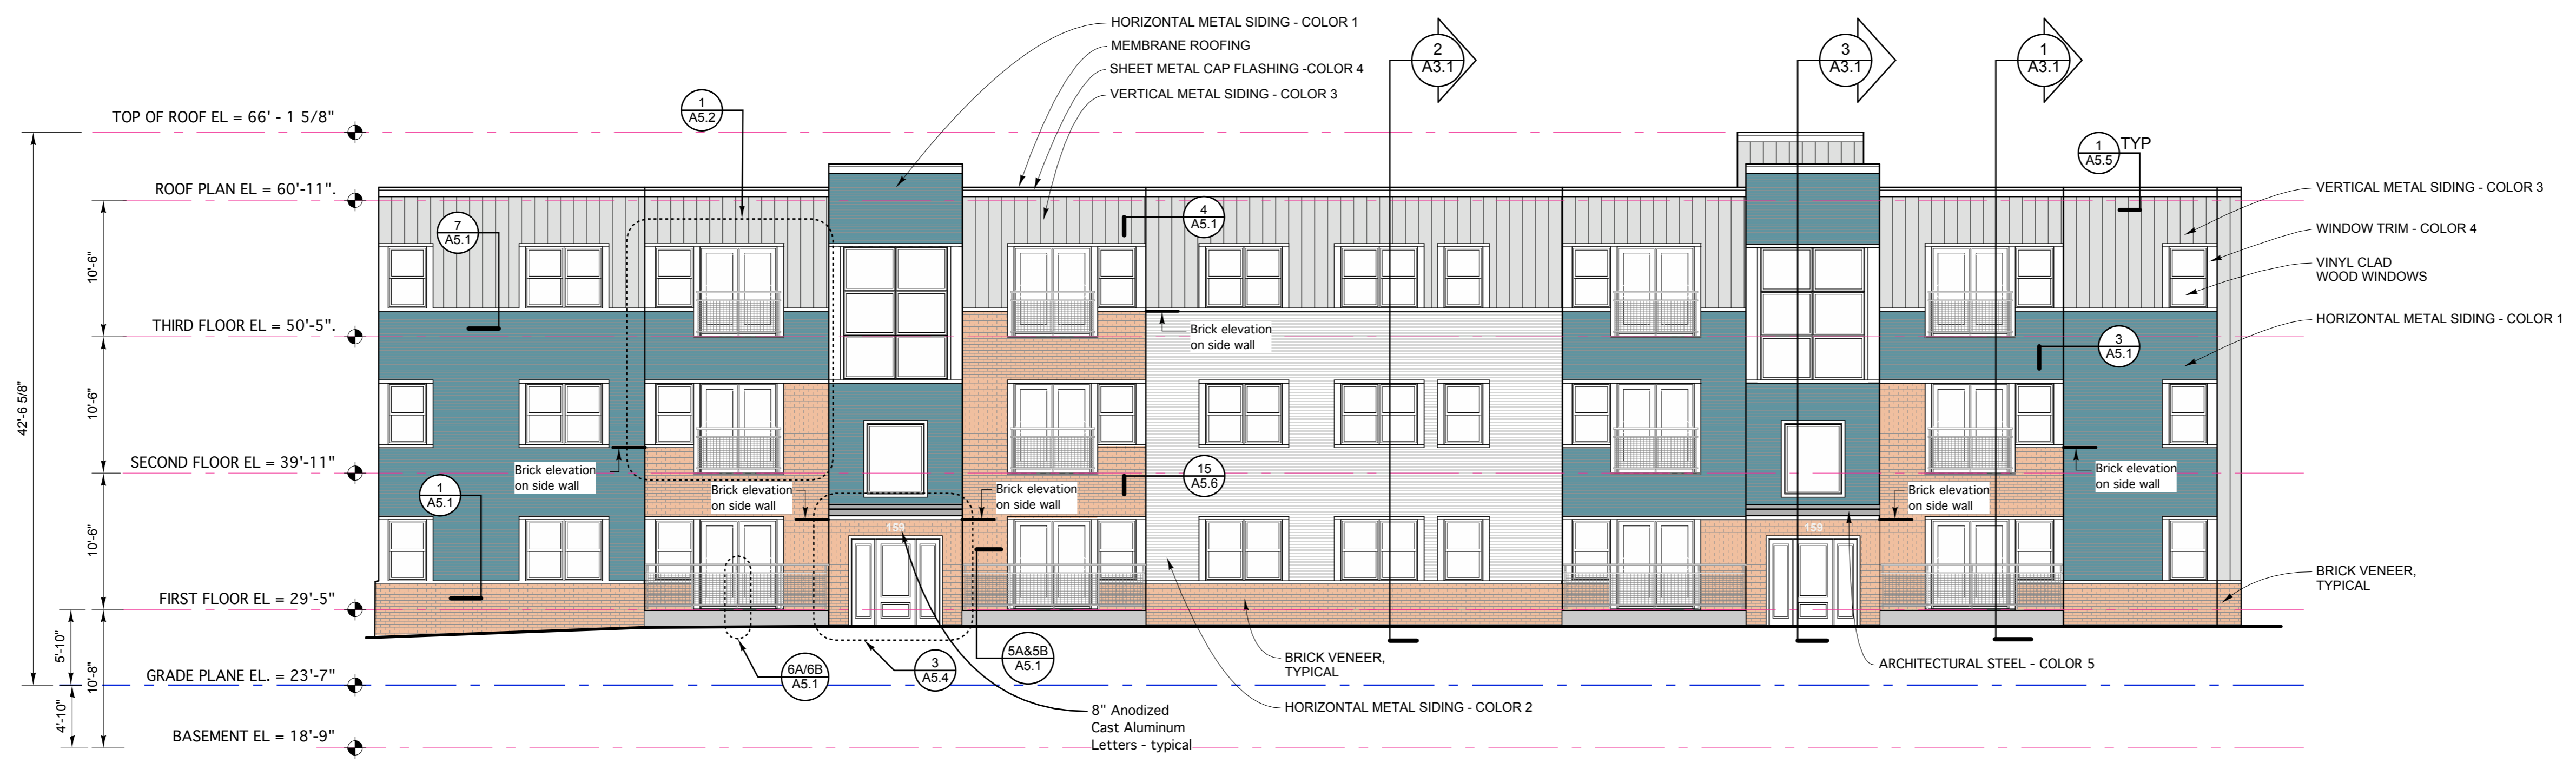

**BUILDING 1
SOUTHEAST ELEVATION**

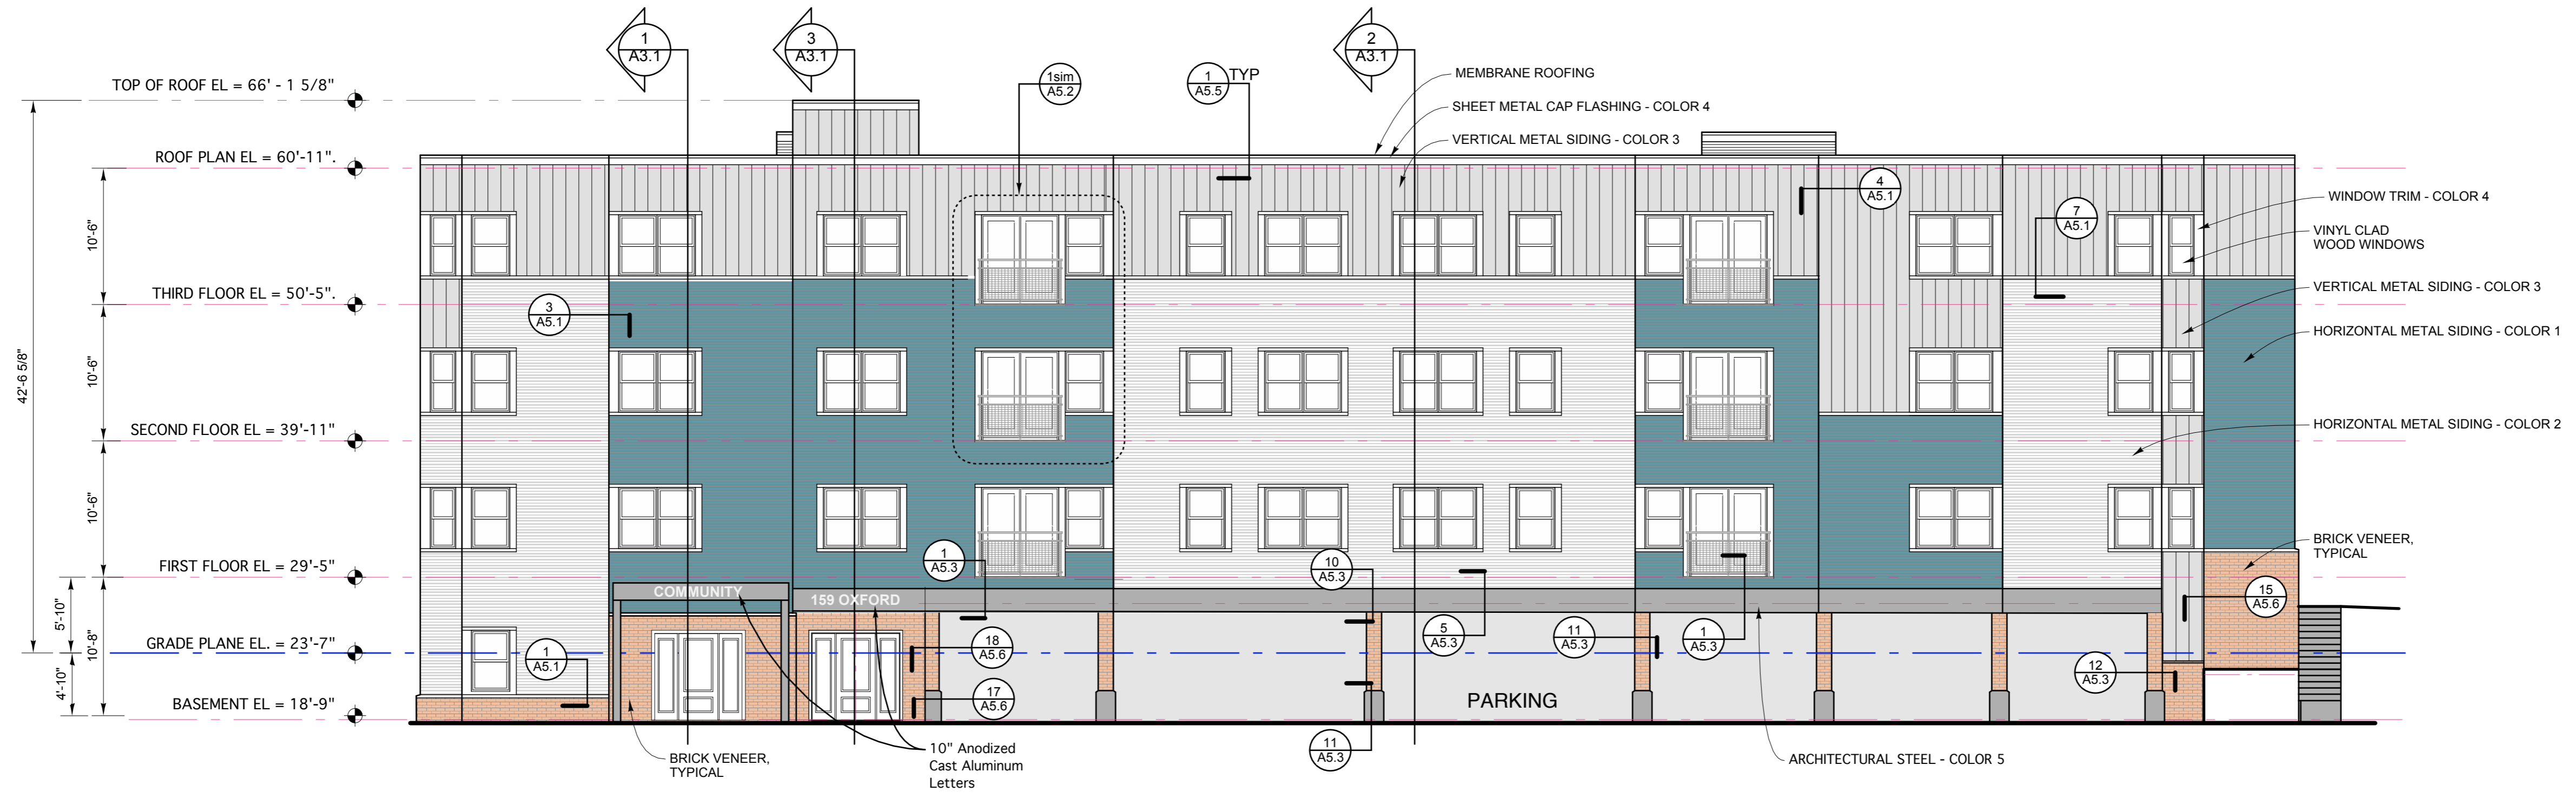

**BUILDING 1
NORTHWEST ELEVATION**