

# Pearl Place Building 1 & 2 Portland Maine

**Developer**  
Avesta Pearl  
Street One, L.P.

**Architect**  
Winton Scott Architects

**Landscape Architect**  
Carroll Associates

**Civil**  
Gorrill Palmer  
Consulting Engineers

**Structural**  
Becker Structural

**Mechanical / Plumbing**  
Mechanical Systems  
Engineers

**Electrical**  
Bartlett Designs


## BUILDING 2 ELEVATIONS

Northwest / Southeast  
Elevations

# A 2.4

Scale: 1/8" = 1'-0"

September 1, 2006

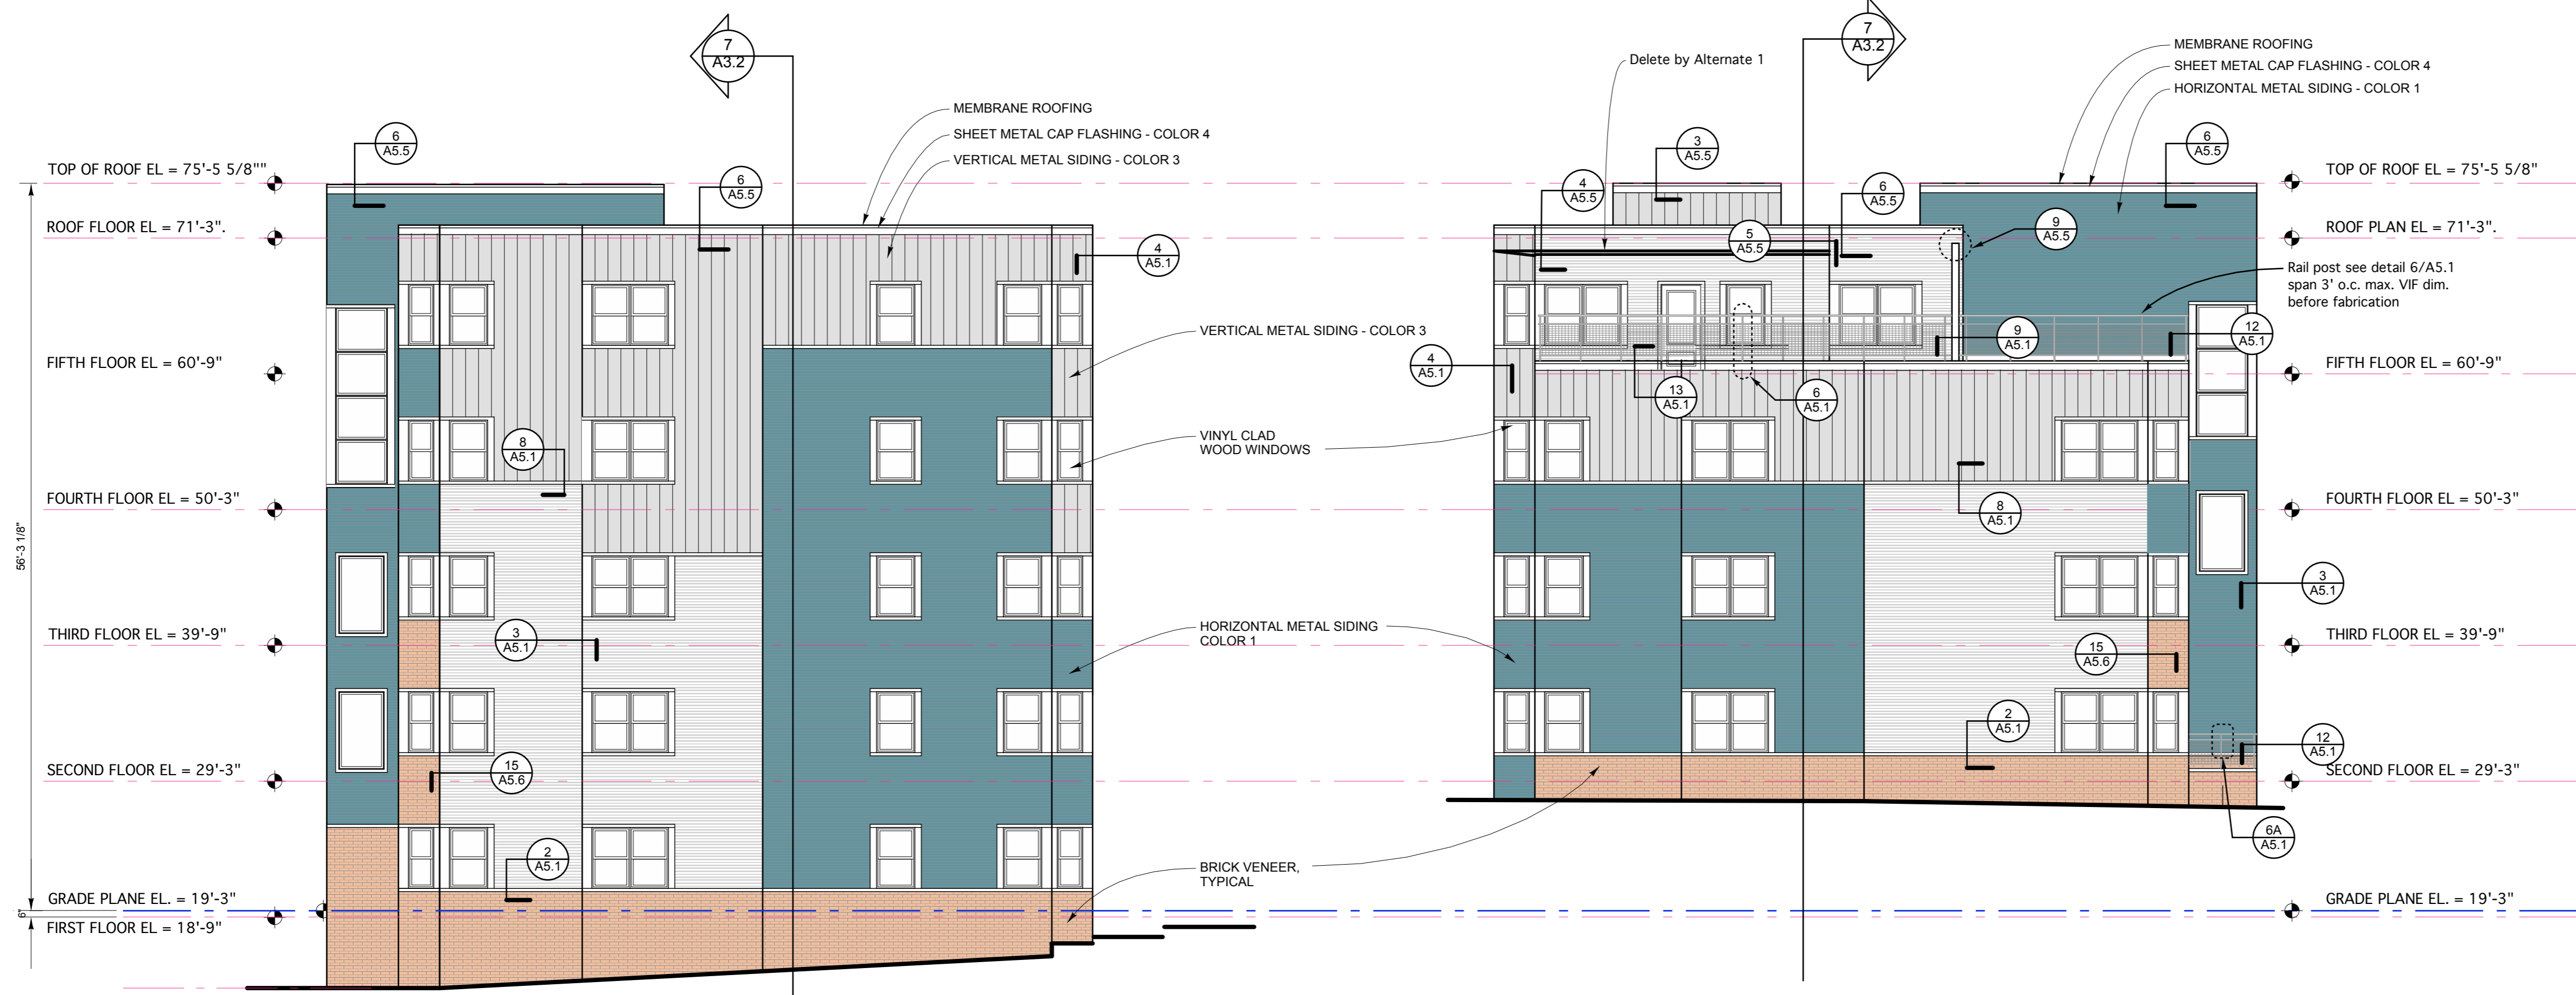

**BUILDING 2**  
**NORTHWEST ELEVATION**

**BUILDING 2**  
**SOUTHEAST ELEVATION**