

Pearl Place Building 1 & 2 Portland Maine

Developer

Avesta Pearl Street One, L.P.

Architect
Winton Scott Architects

Landscape Architect
Carroll Associates

Civil
Gorrill Palmer Consulting Engineers

Structural
Becker Structural

Mechanical / Plumbing
Mechanical Systems Engineers

Electrical
Bartlett Designs


BUILDING 1 & 2

TYPICAL UNIT
Floor Plans


A 6.2

Scale: 1/4" = 1'-0"

September 1, 2006

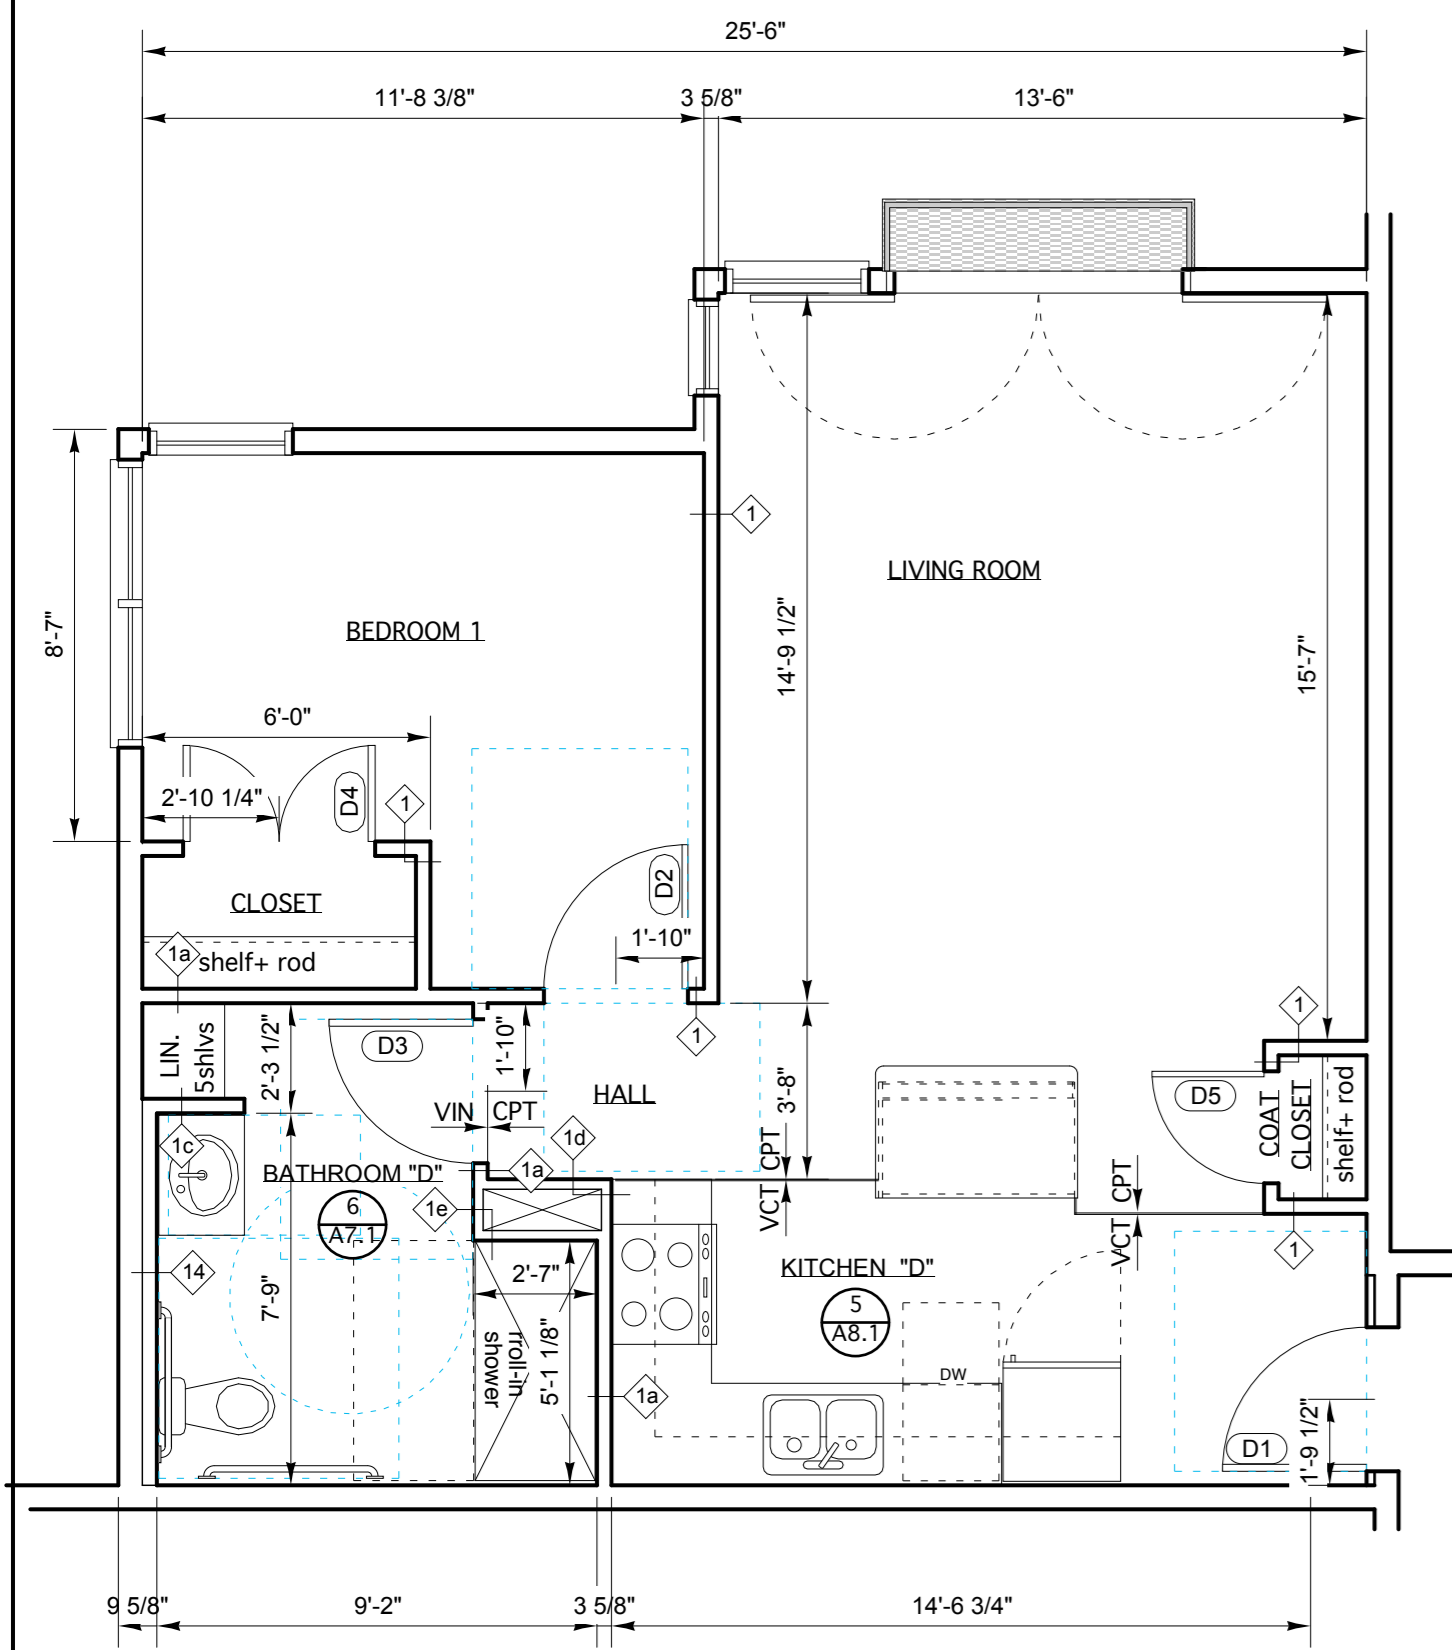


UNIT D = 1 BEDROOM
ADA Accessible type A

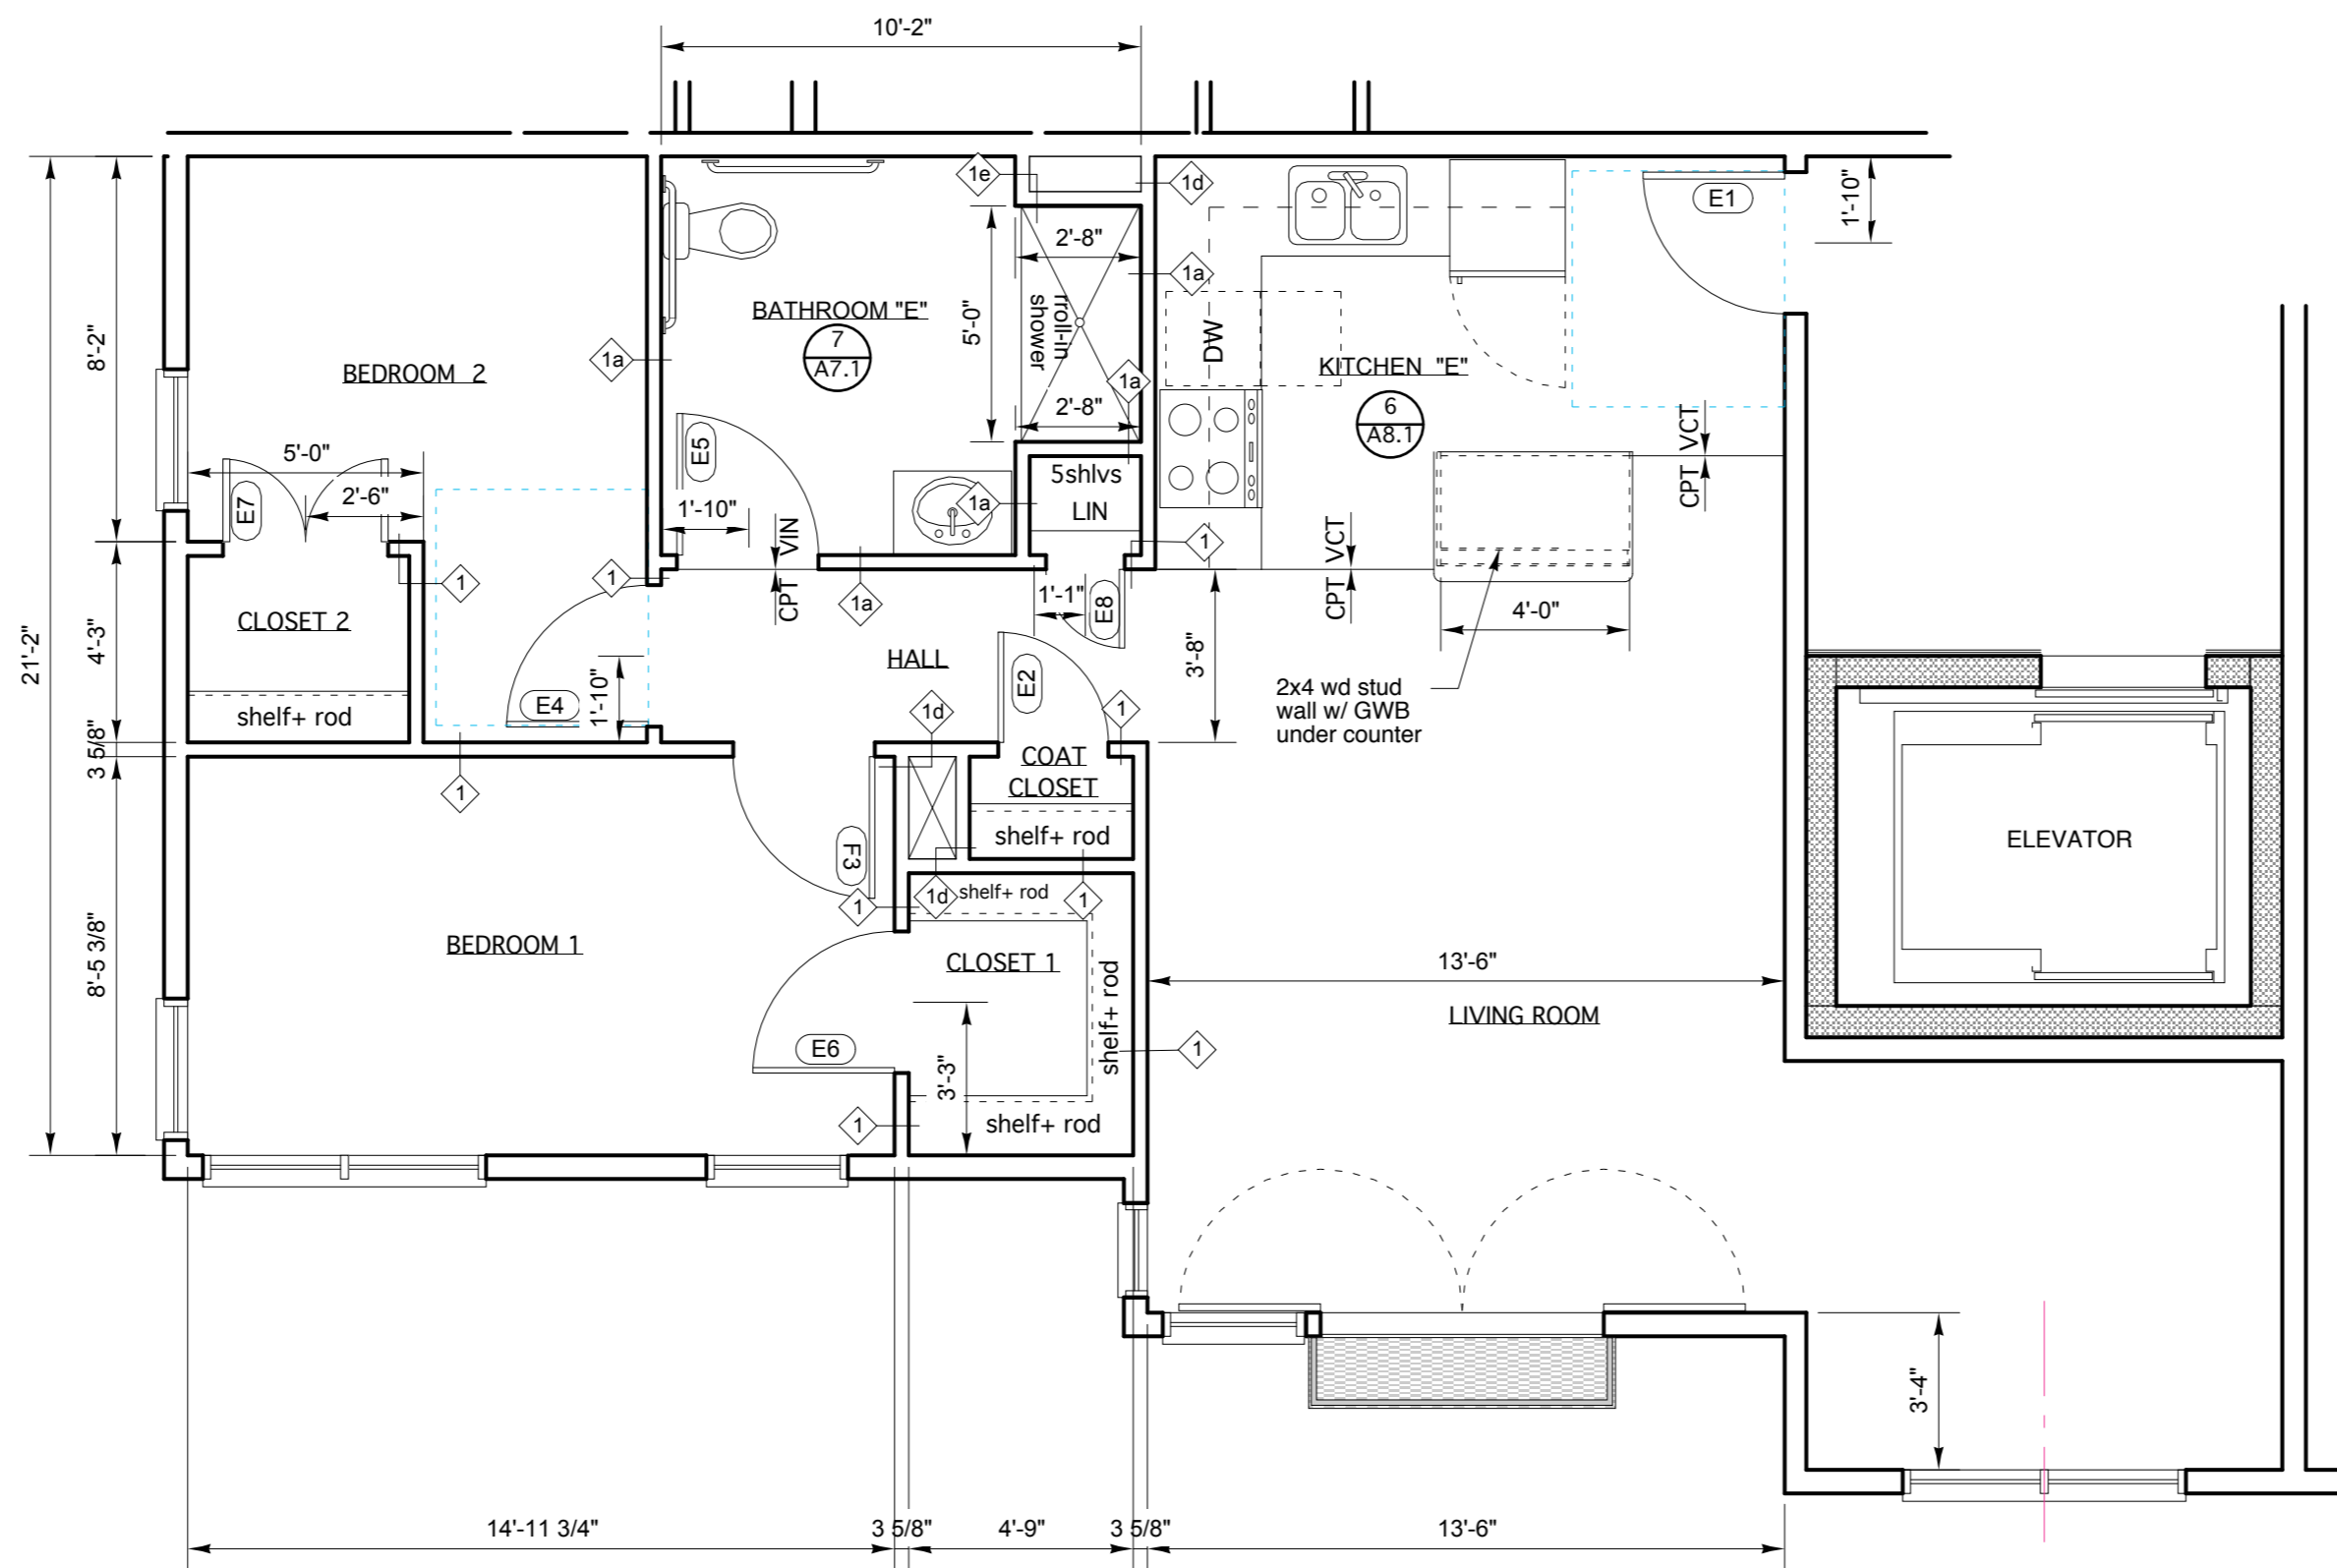


UNIT E = 2 BEDROOM
ADA Accessible type A


UNIT E1 = 2 BEDROOM
ADA Accessible type A - See Building Plan A1.5 for this unit

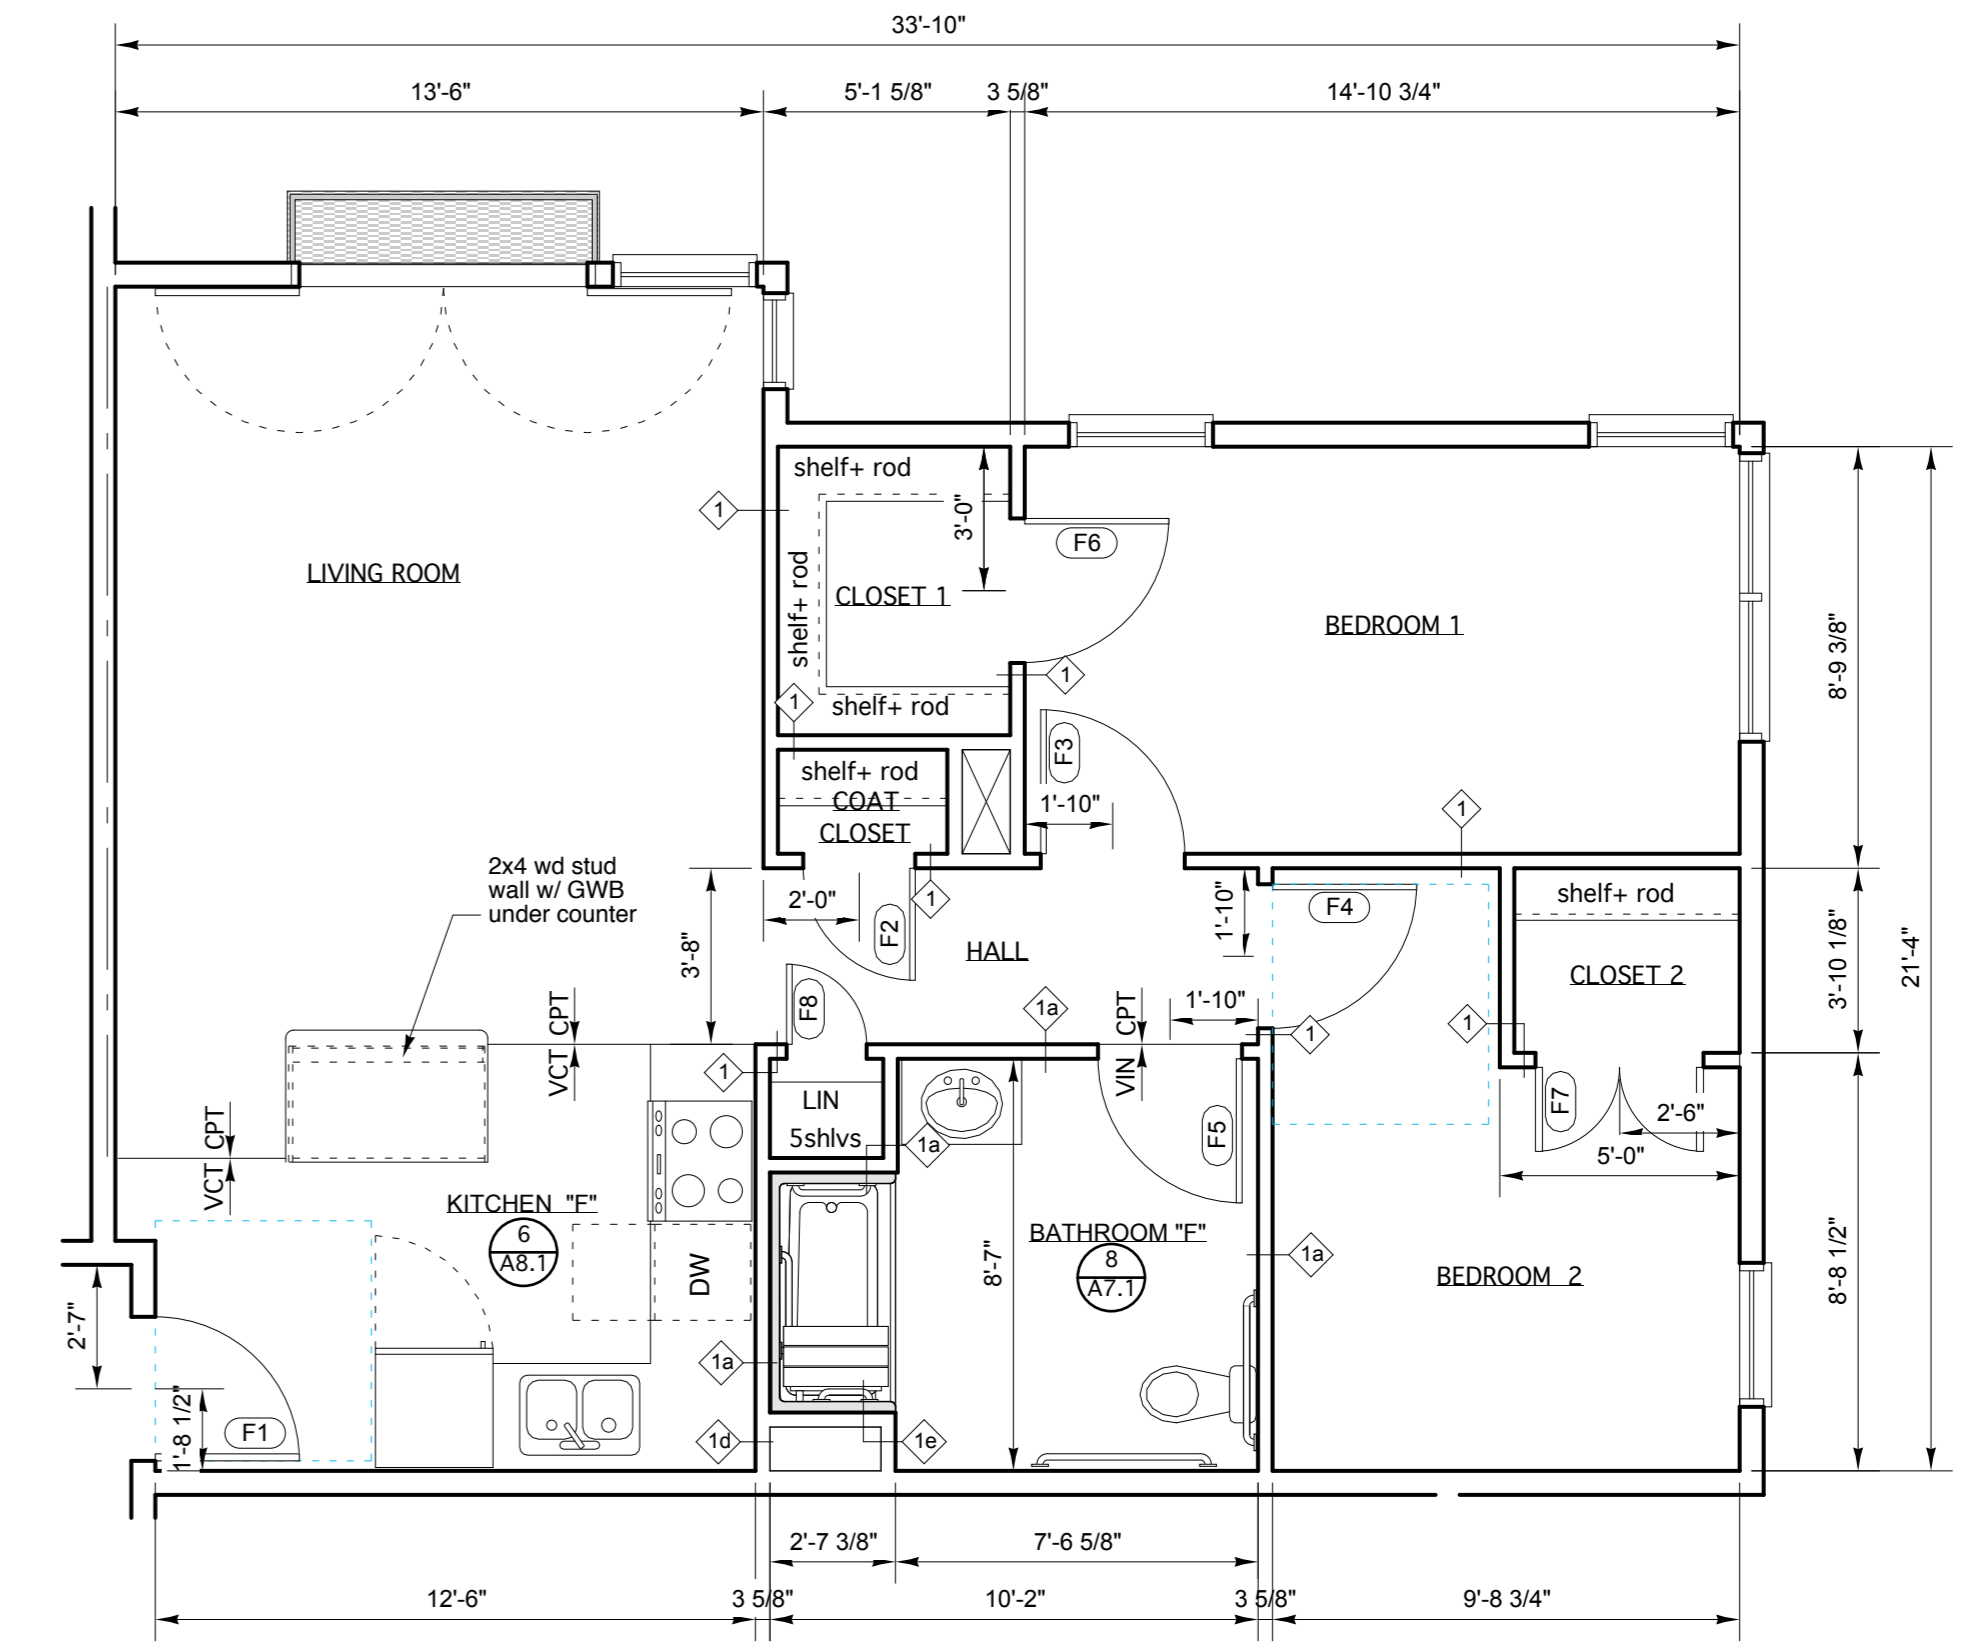


UNIT F = 2 BEDROOM
ADA Accessible type AA

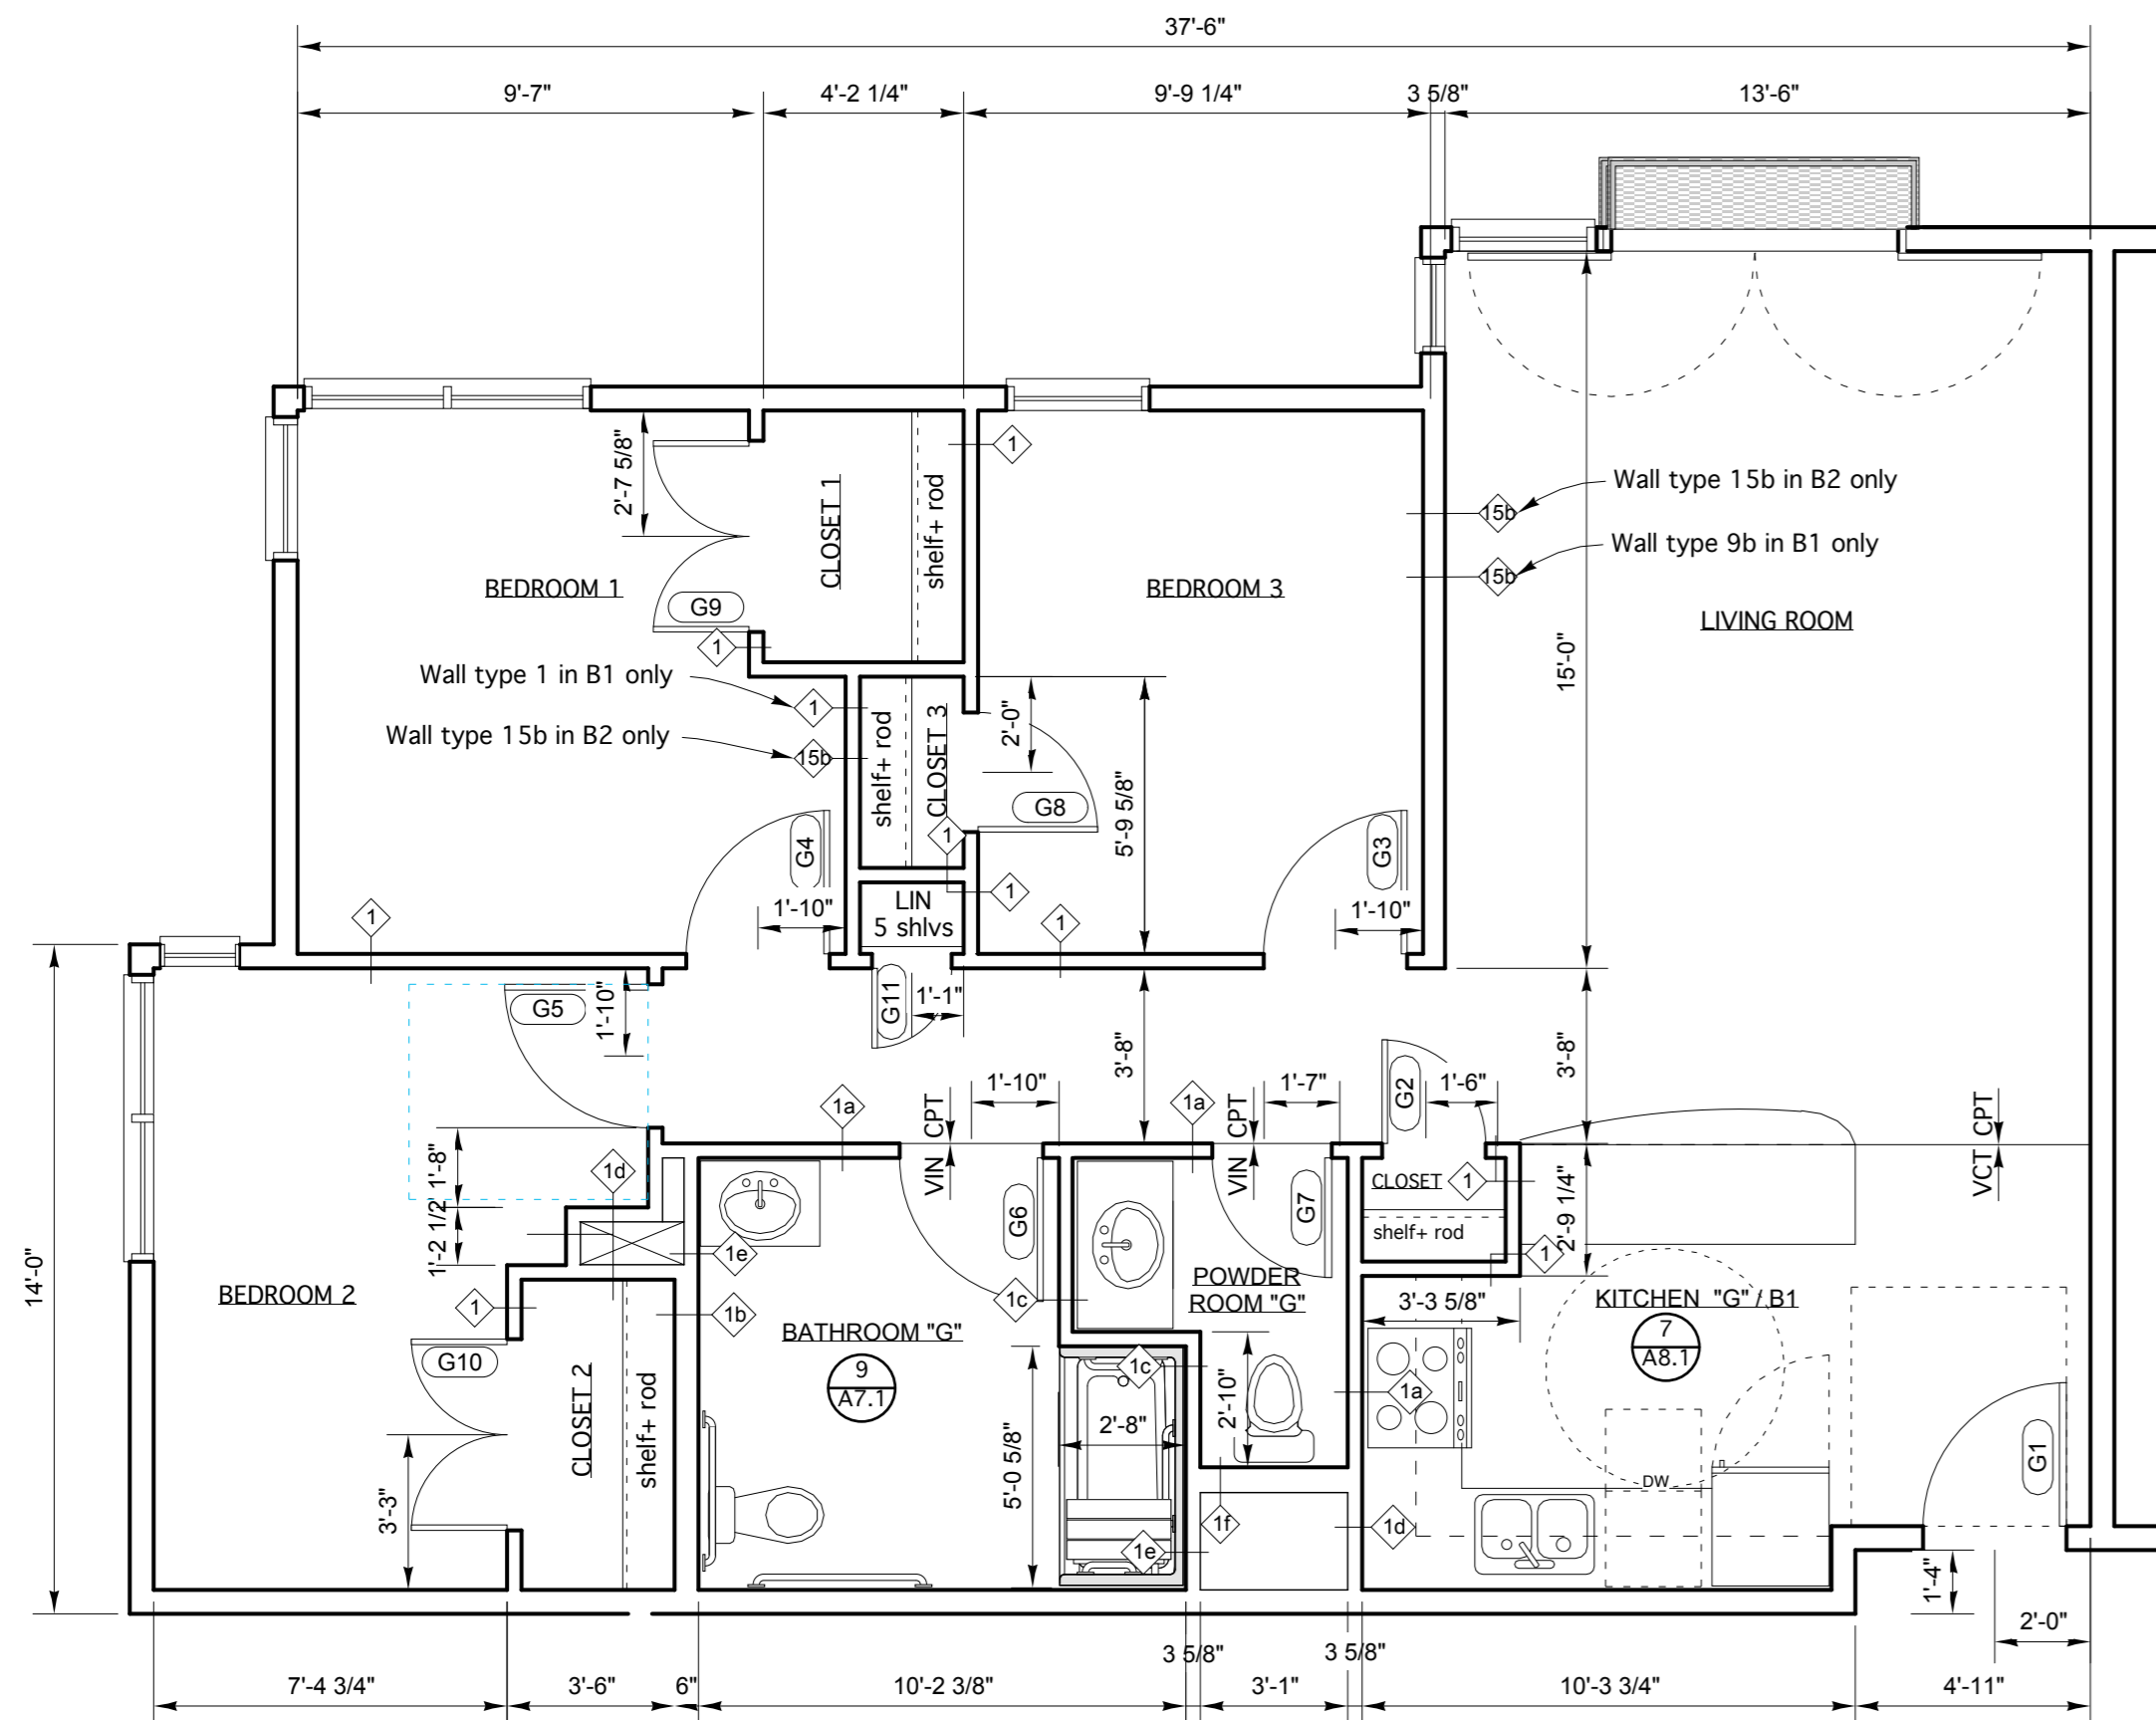

UNIT G = 3 BEDROOM
Accessible Type AA

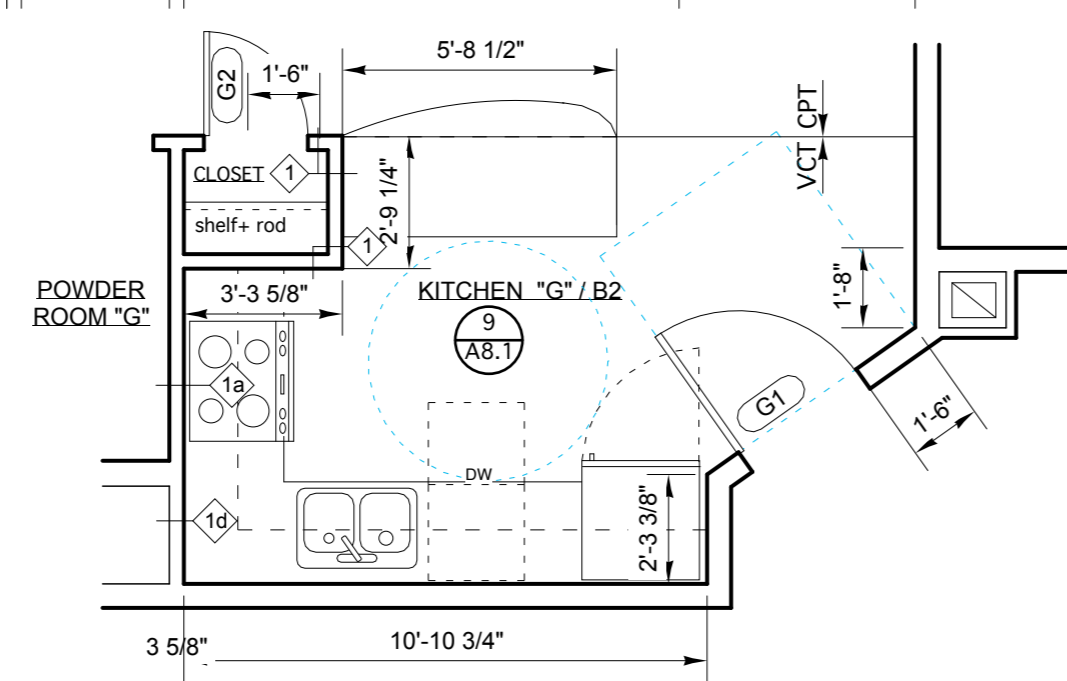

UNIT G / B2 = 3 BEDROOM - partial plan for B2
Accessible Type AA - See Building Plans A1.6 1.7 for this Unit

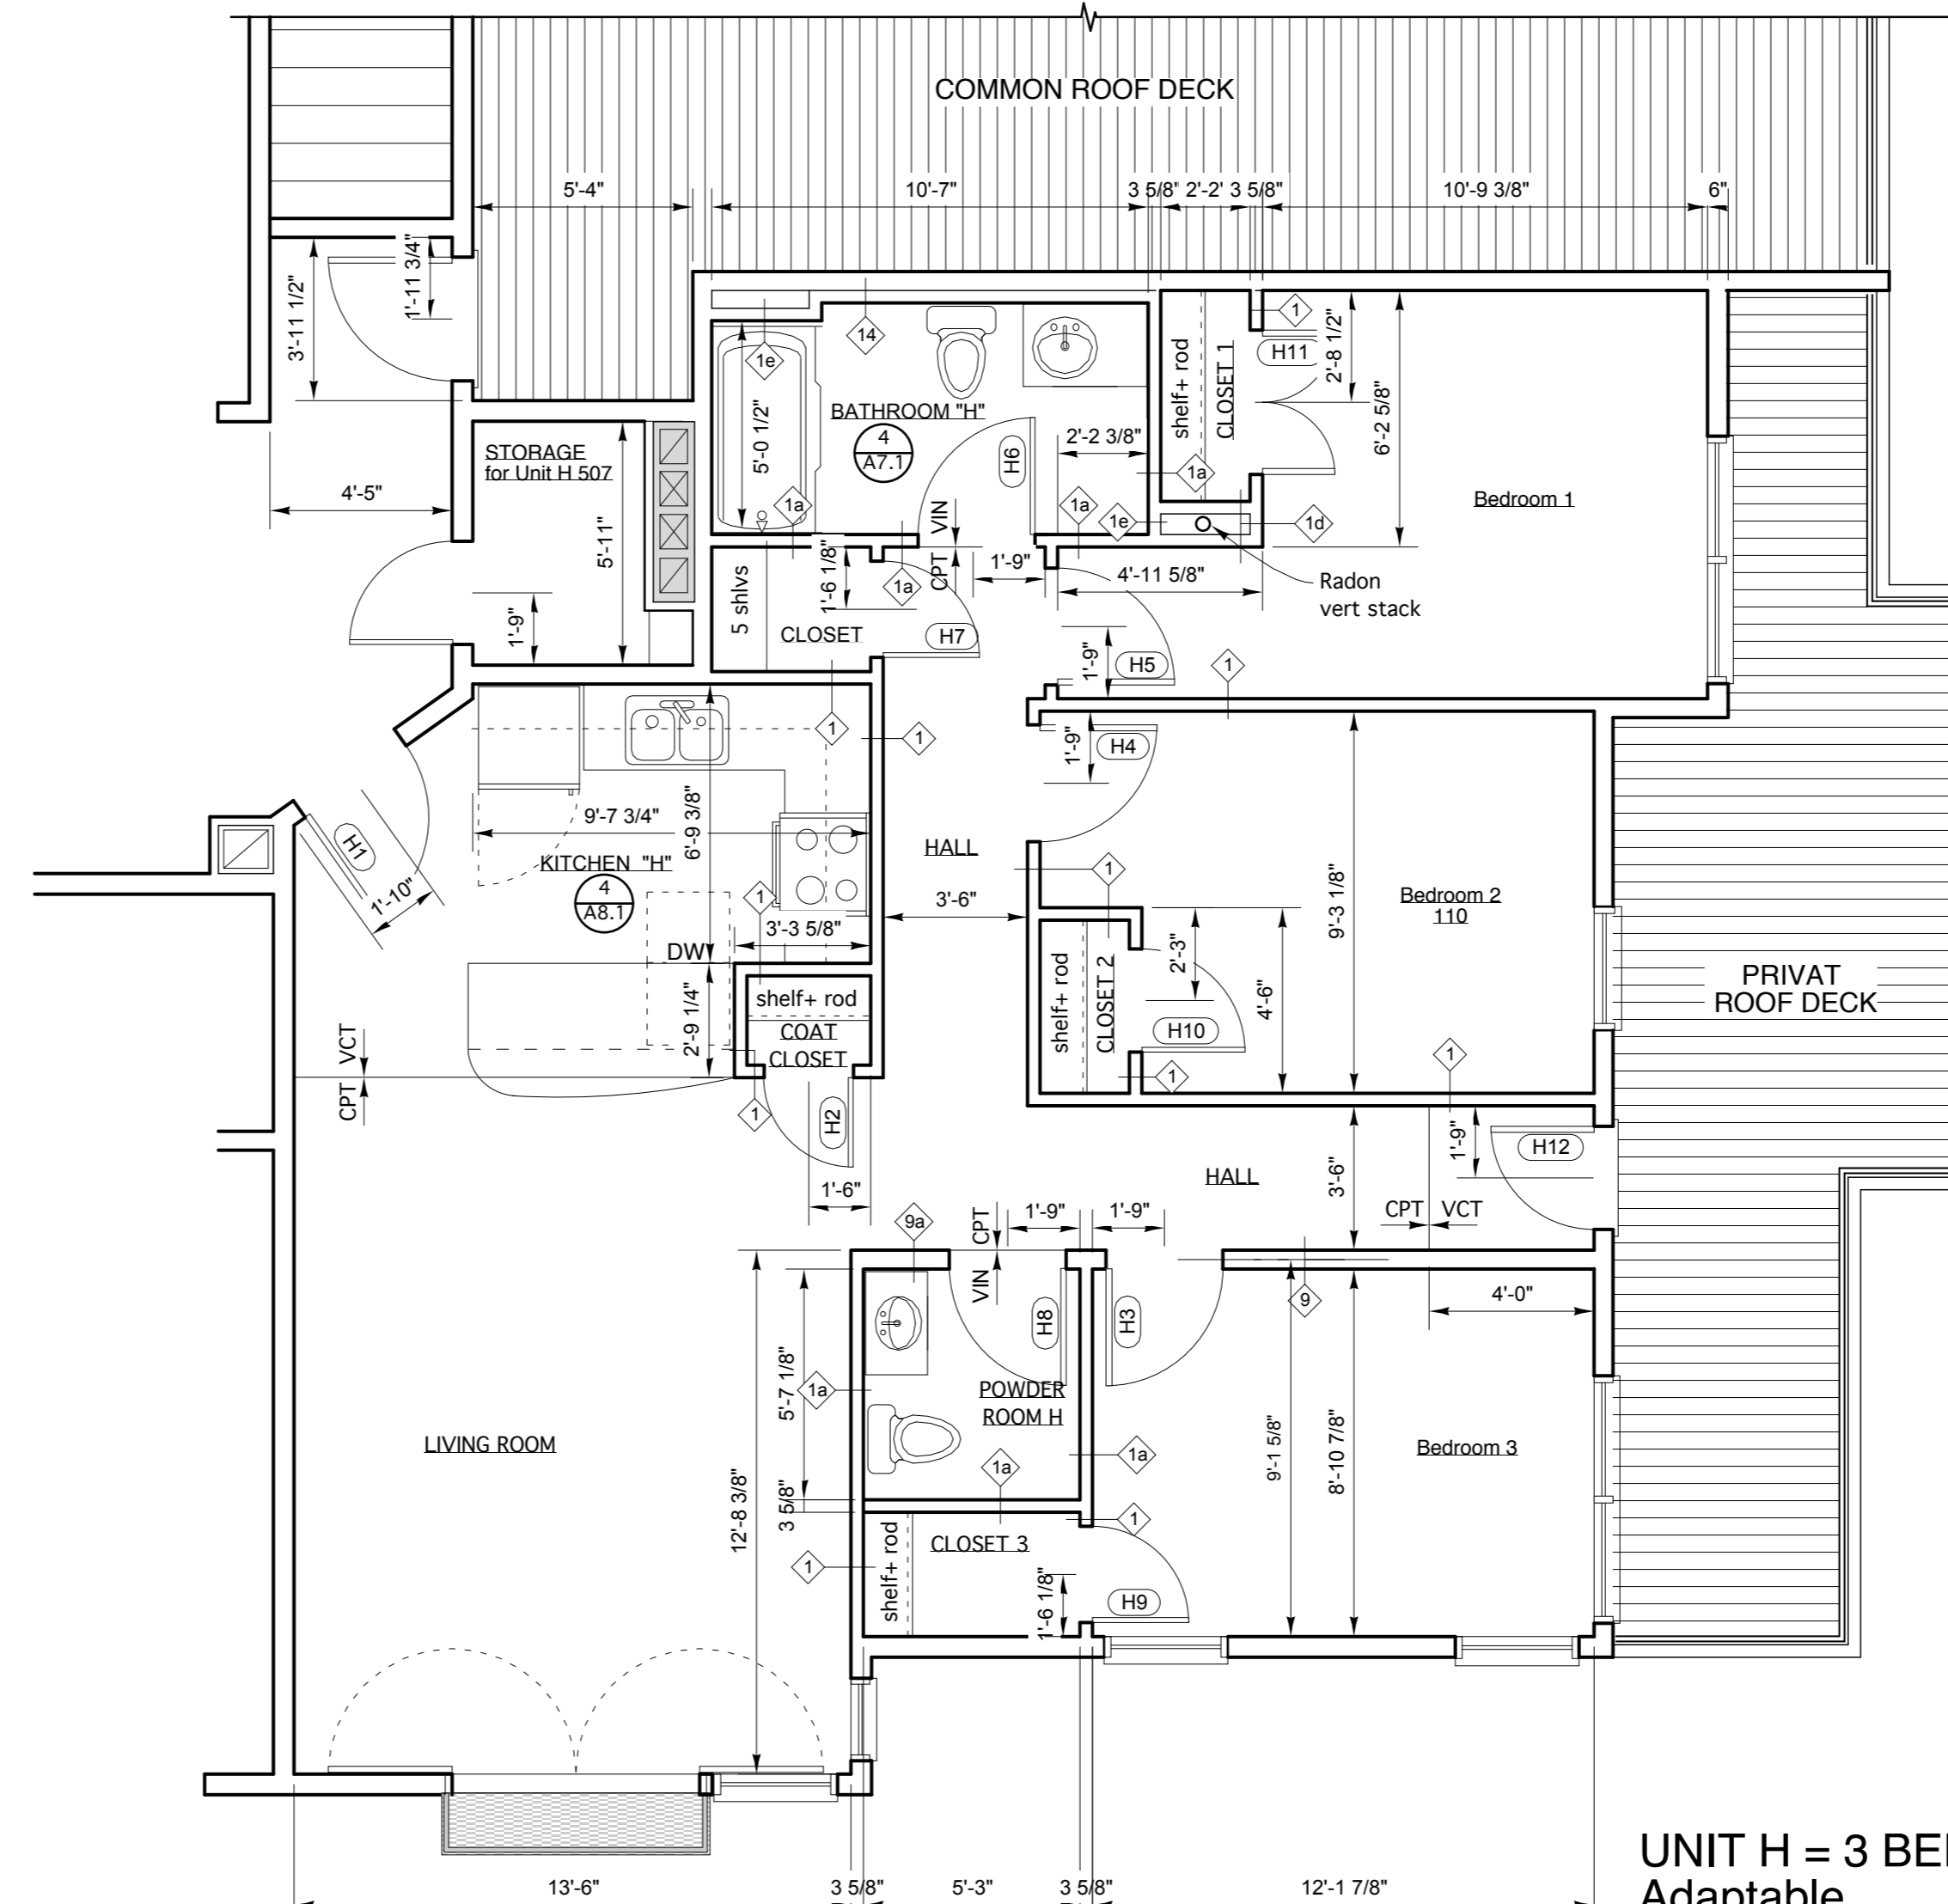

UNIT H = 3 BEDROOM
Adaptable

GENERAL NOTES

- COORDINATE SHAFTS AND CHASES FOR PIPES AND DUCTS WITH BUILDING PLANS
- COORDINATE WALL TYPES WITH BUILDING PLANS
- COORDINATE SOFFITS WITH BUILDING PLANS
- COORDINATE DIMENSIONS FOR KITCHEN AND BATHROOMS WITH ENLARGED PLANS ON A7 AND A8 SERIES