

# Pearl Place Building 1 & 2 Portland Maine

Developer

Avesta Pearl  
Street One, L.P.

Architect  
Winton Scott Architects

Landscape Architect  
Carroll Associates

Civil  
Gorrill Palmer  
Consulting Engineers

Structural  
Becker Structural

Mechanical / Plumbing  
Mechanical Systems  
Engineers

Electrical  
Bartlett Designs


BUILDING 1 & 2

COMMUNITY  
& ELEVATOR  
Enlarged Plans

## A 6.3

Scale: 1/4" = 1'-0"


September 1, 2006

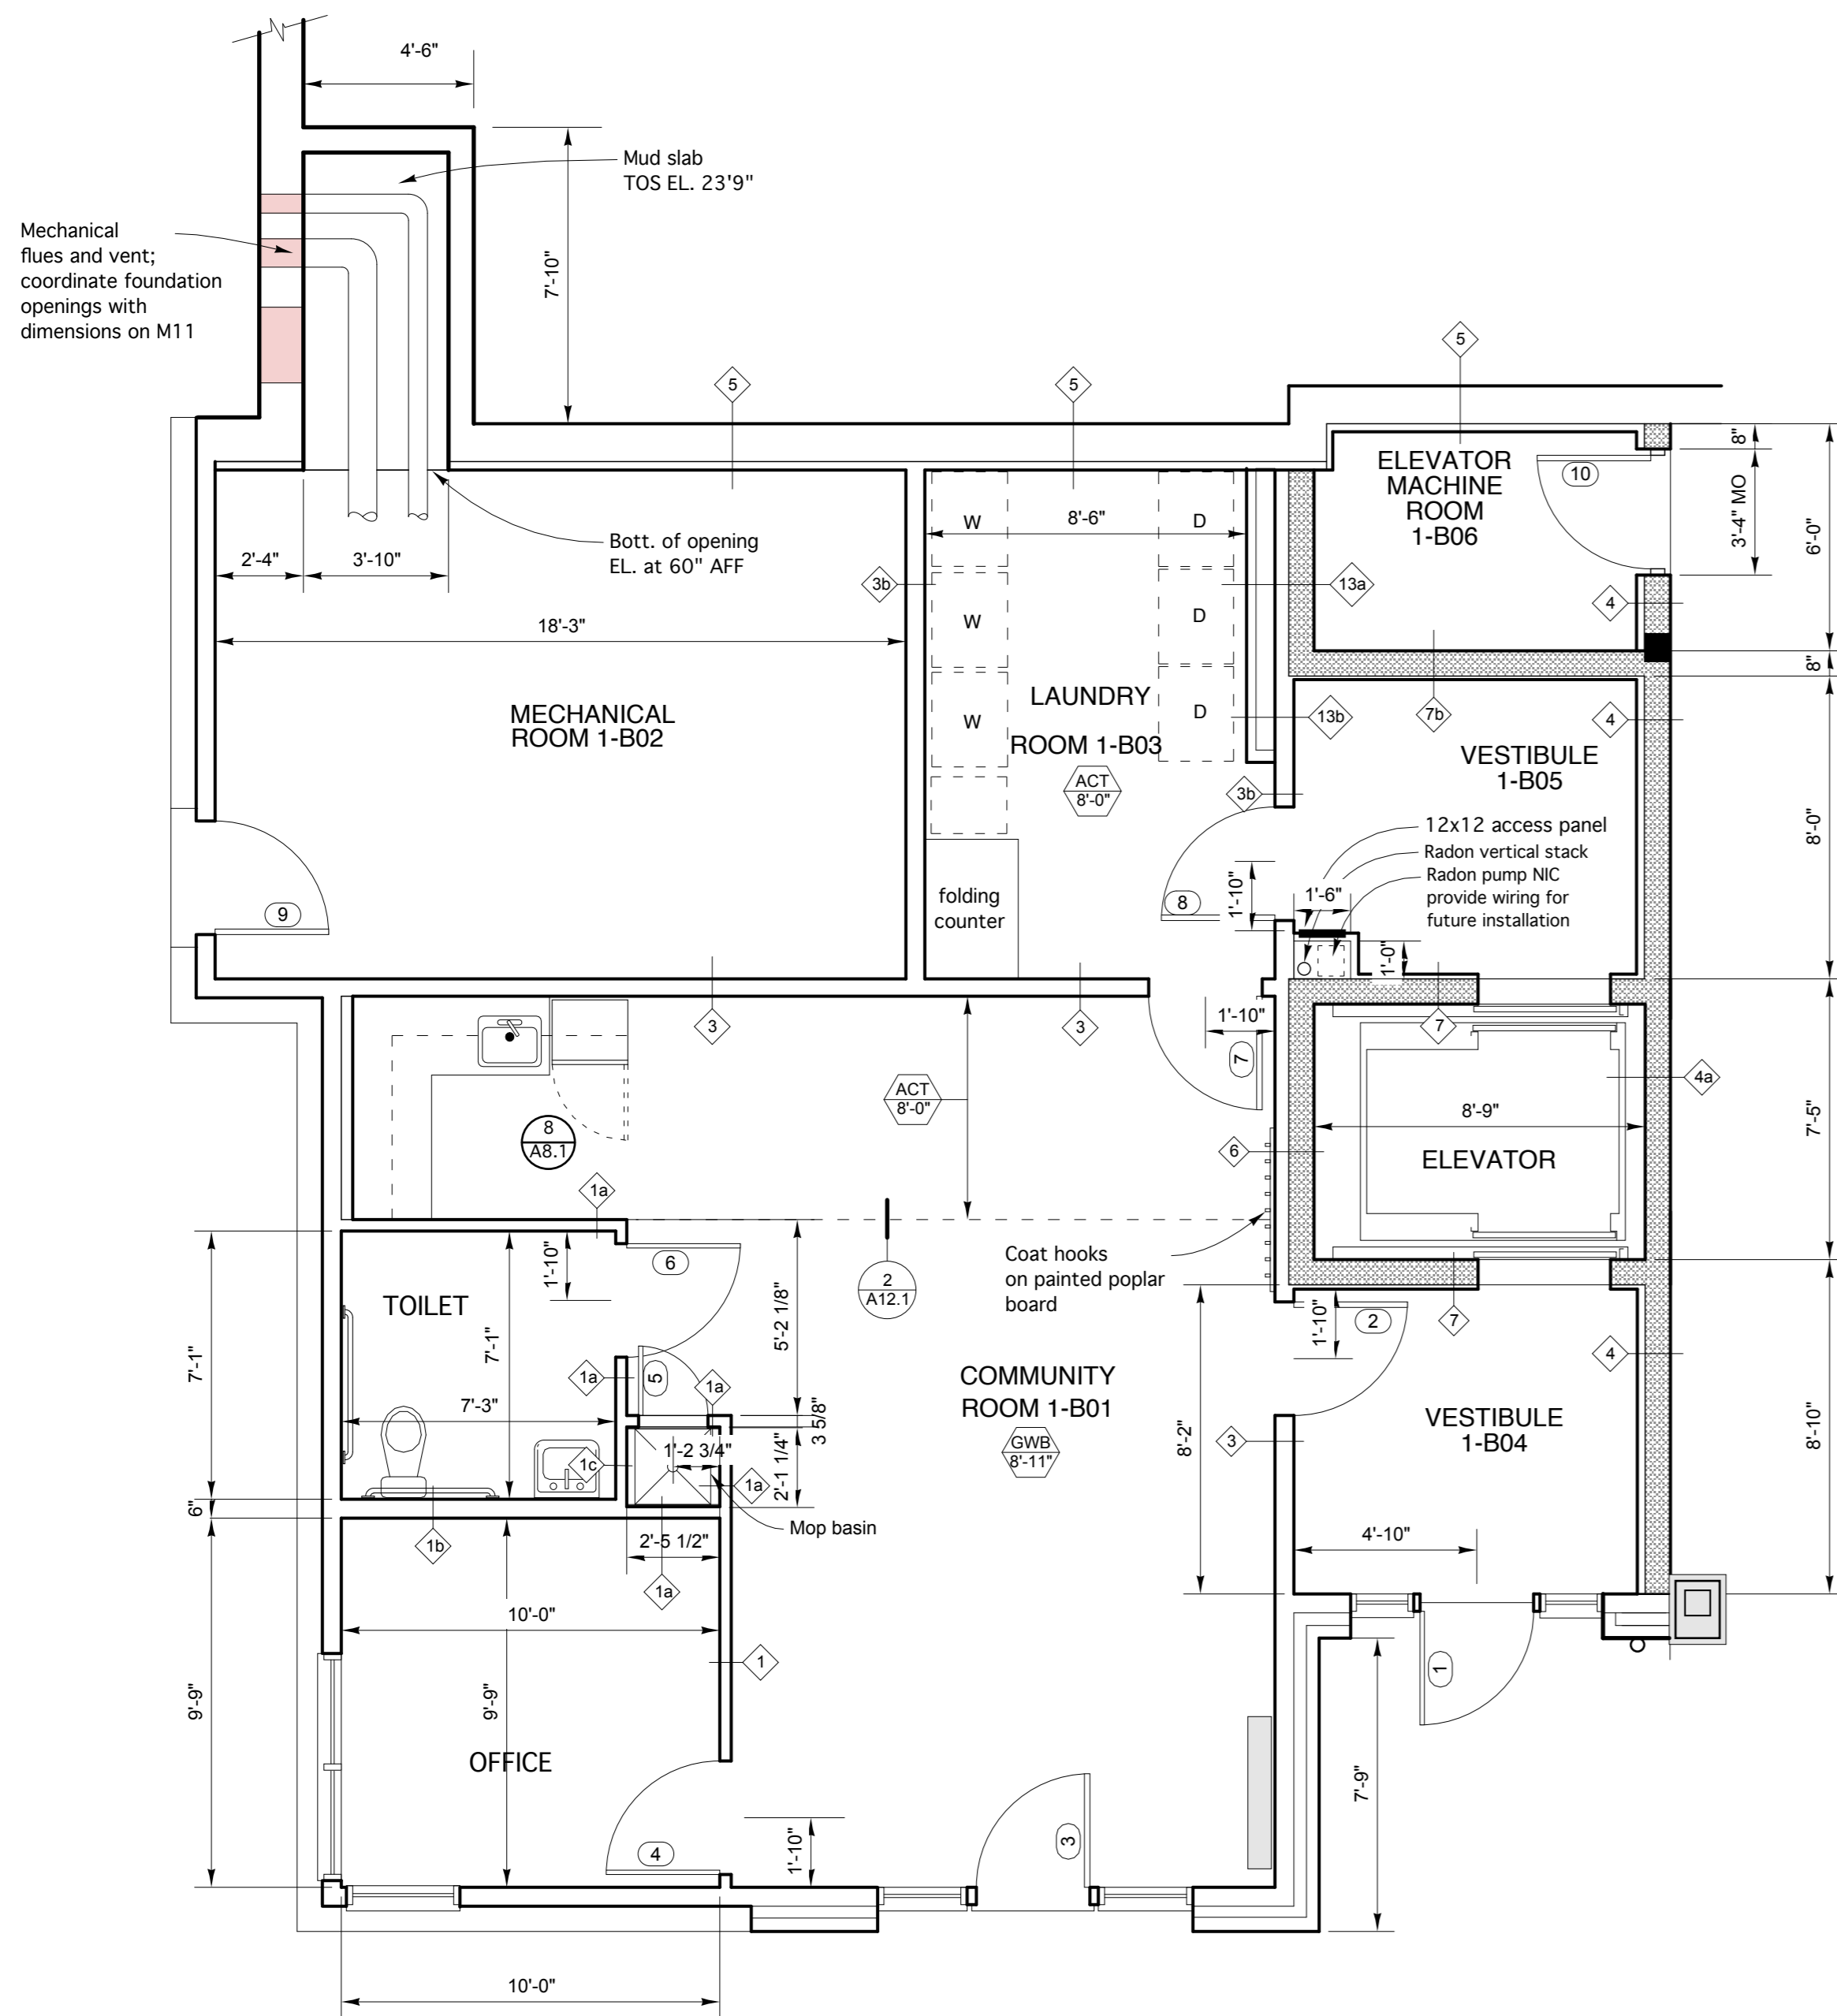


LAUNDRY / MECHANICAL / COMMUNITY  
BUILDING 1

### GENERAL NOTES


1. COORDINATE SHAFTS AND CHASES FOR PIPES AND DUCTS WITH BUILDING PLANS
2. COORDINATE WALL TYPES WITH BUILDING PLANS
3. COORDINATE SOFFITS WITH BUILDING PLANS
4. COORDINATE DIMENSIONS FOR KITCHEN AND BATHROOMS WITH ENLARGED PLANS ON A7 AND A8 SERIES

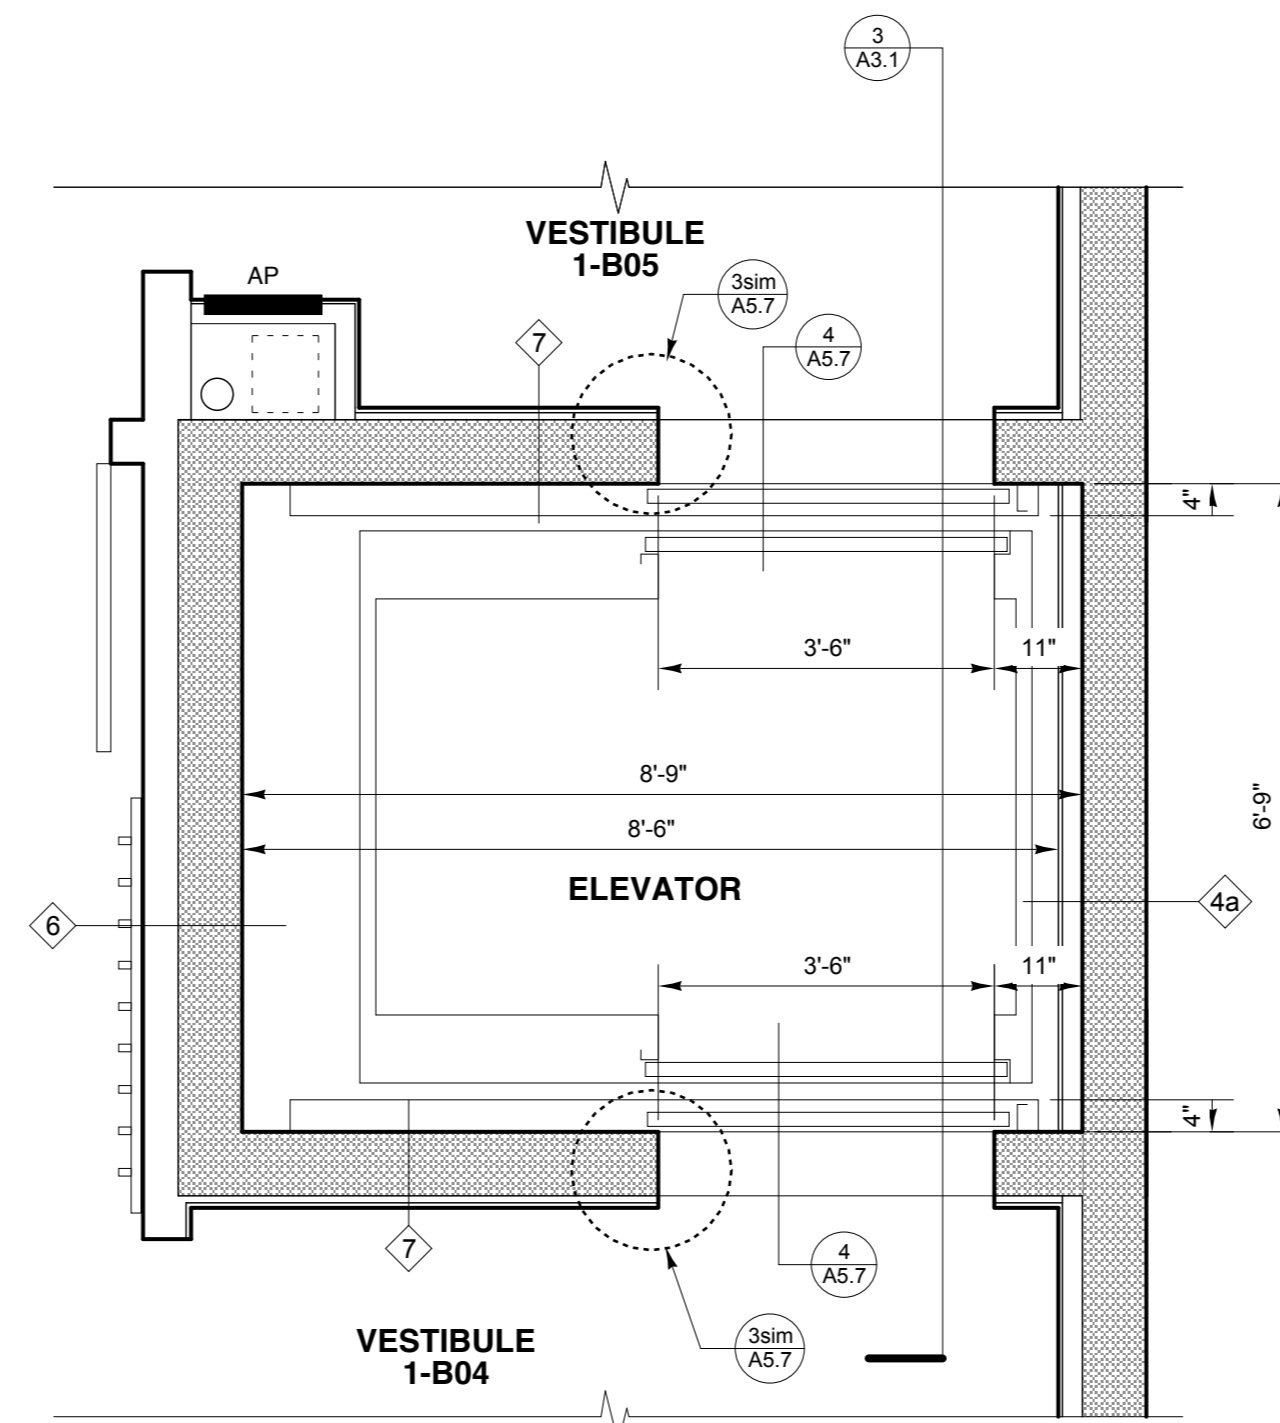


BUILDING 1 - ELEVATOR BASEM. FLOOR PLAN

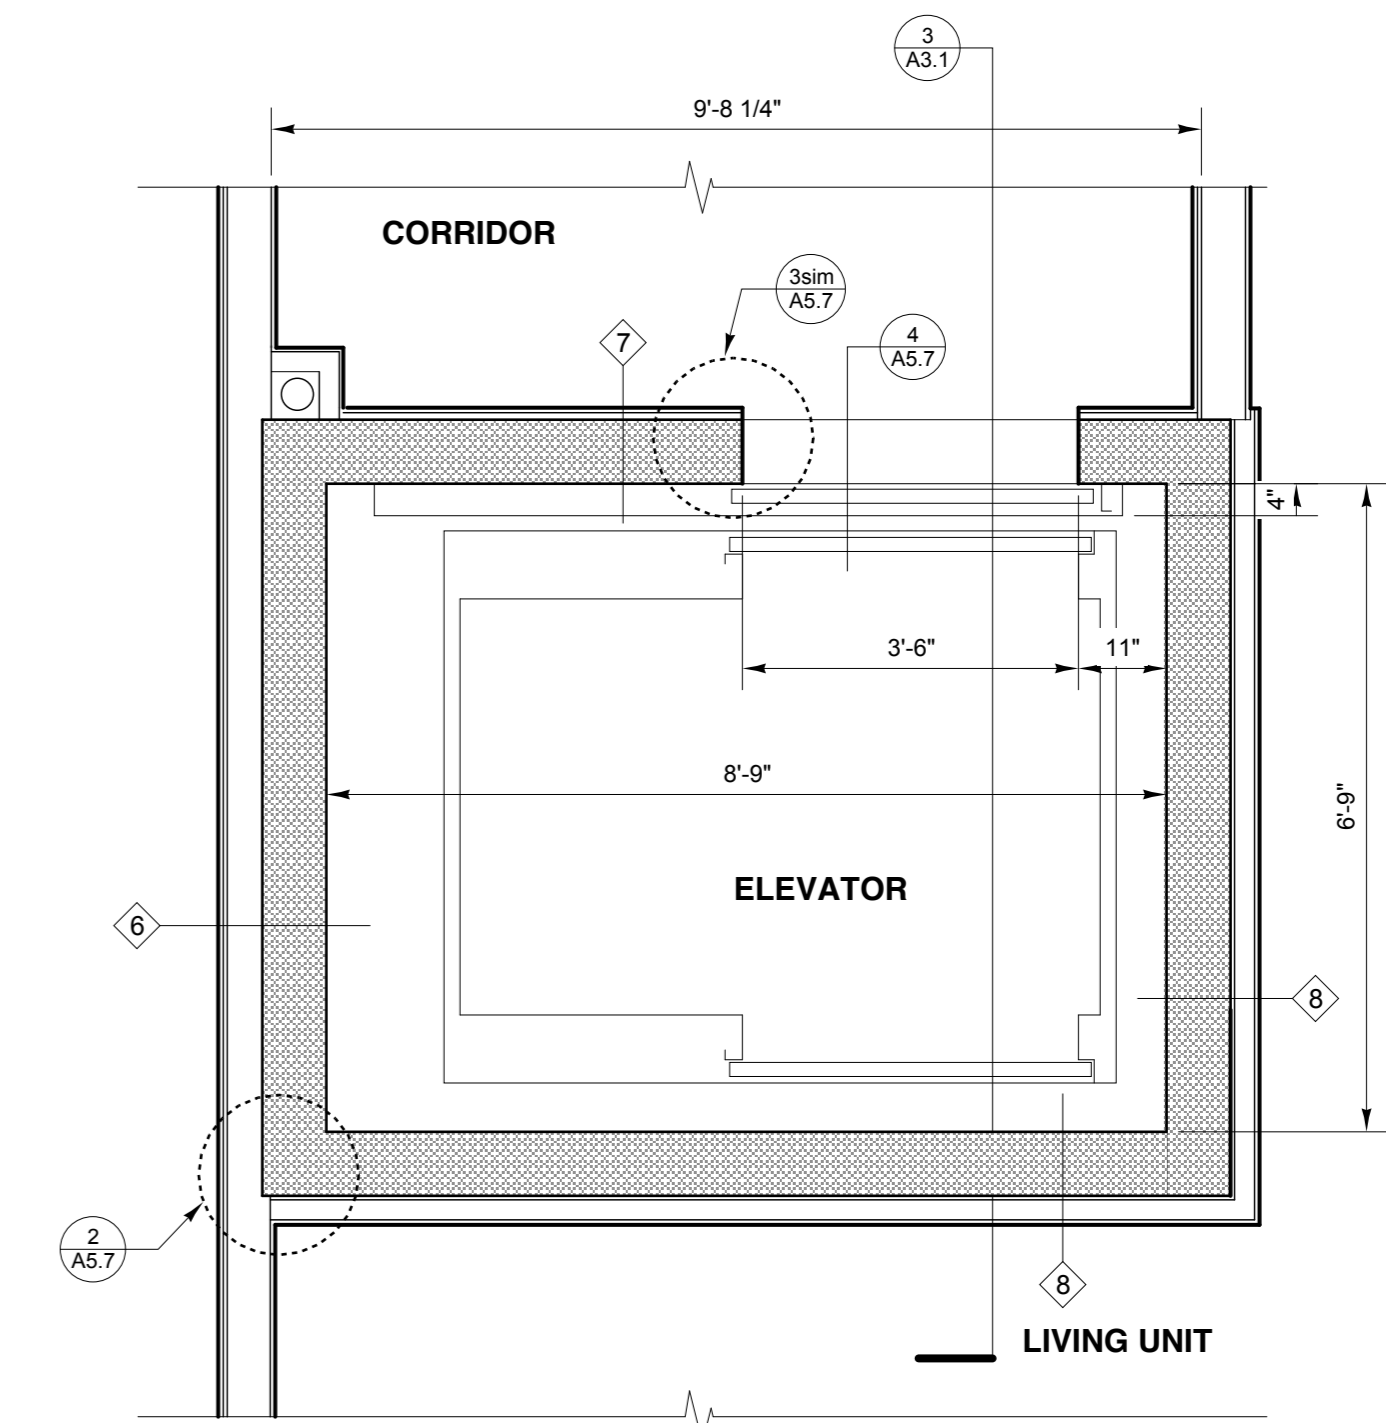

BUILDING 1 - ELEVATOR 1ST & UP FLOOR PLAN

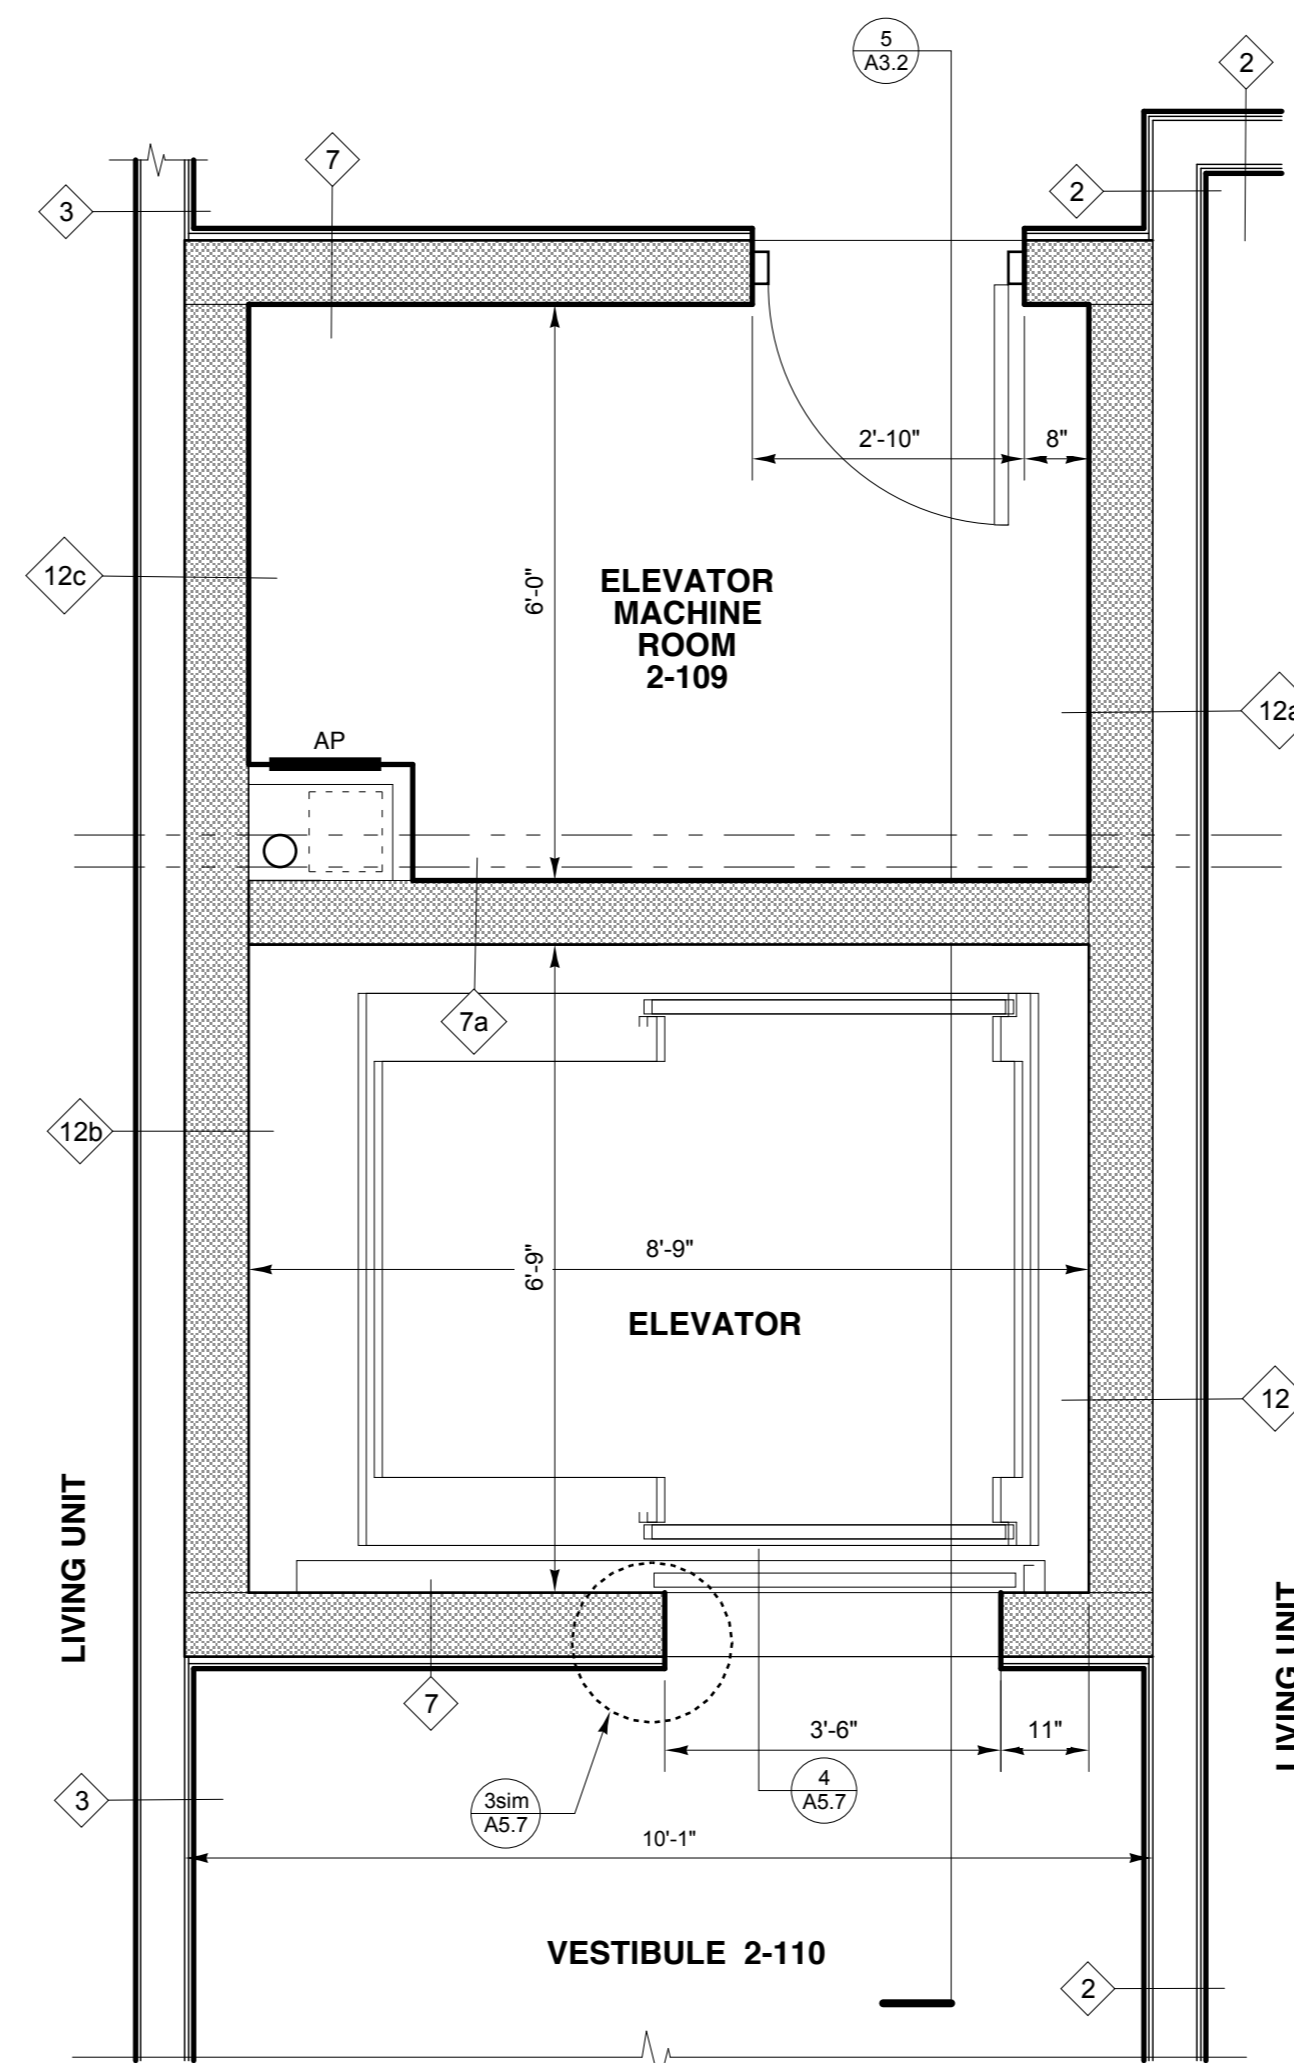

BUILDING 2 - ELEVATOR 1ST FLOOR PLAN

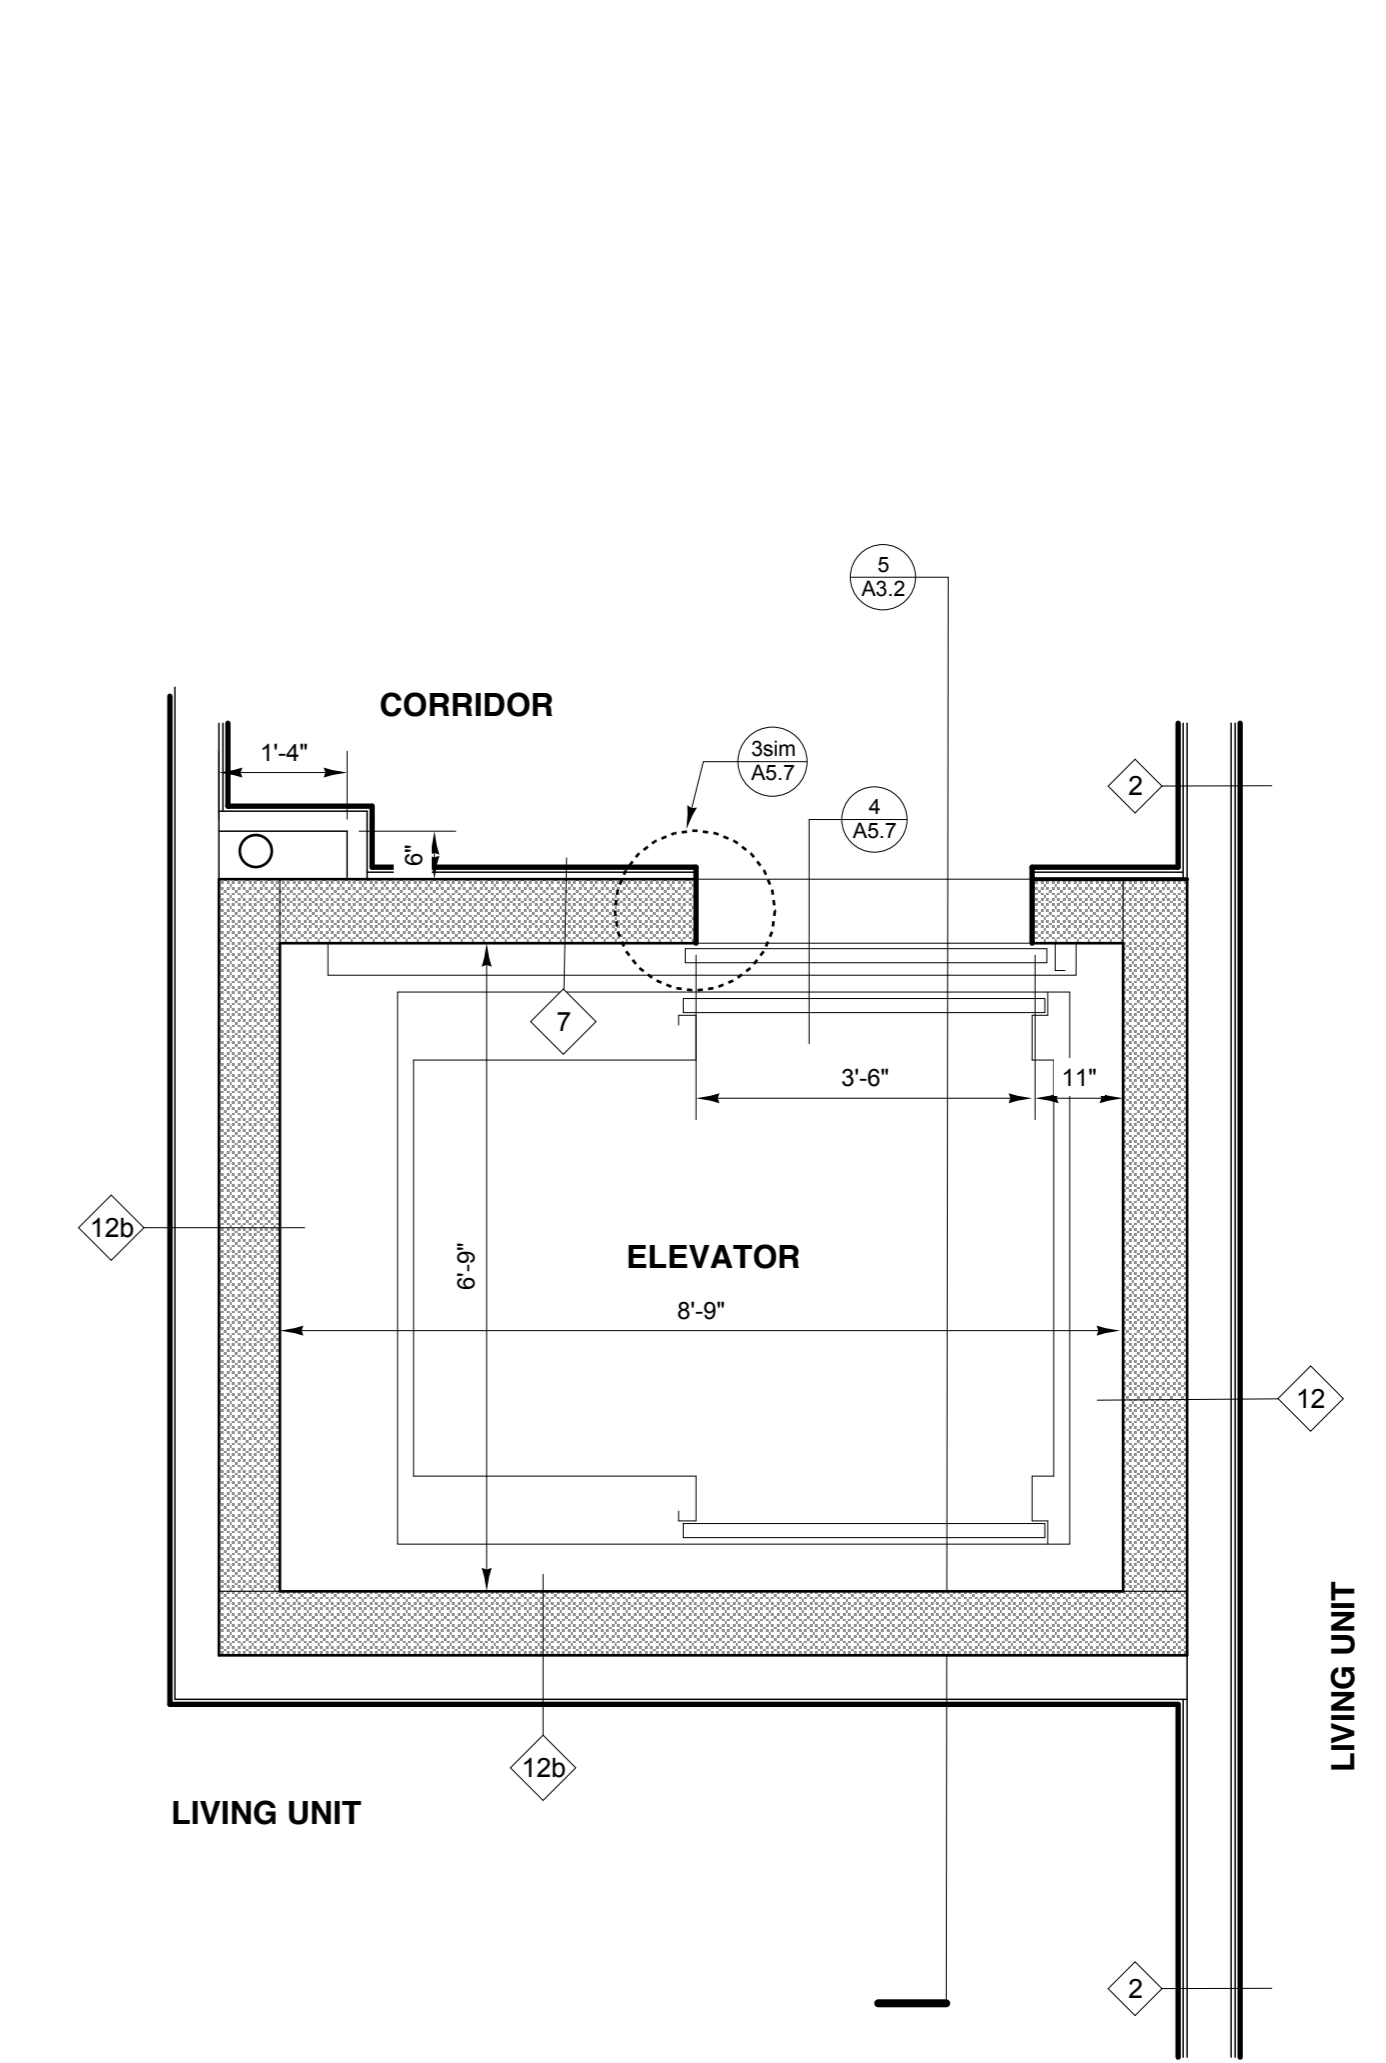

BUILDING 2 - ELEVATOR 2ND & UP FLOOR PLAN