
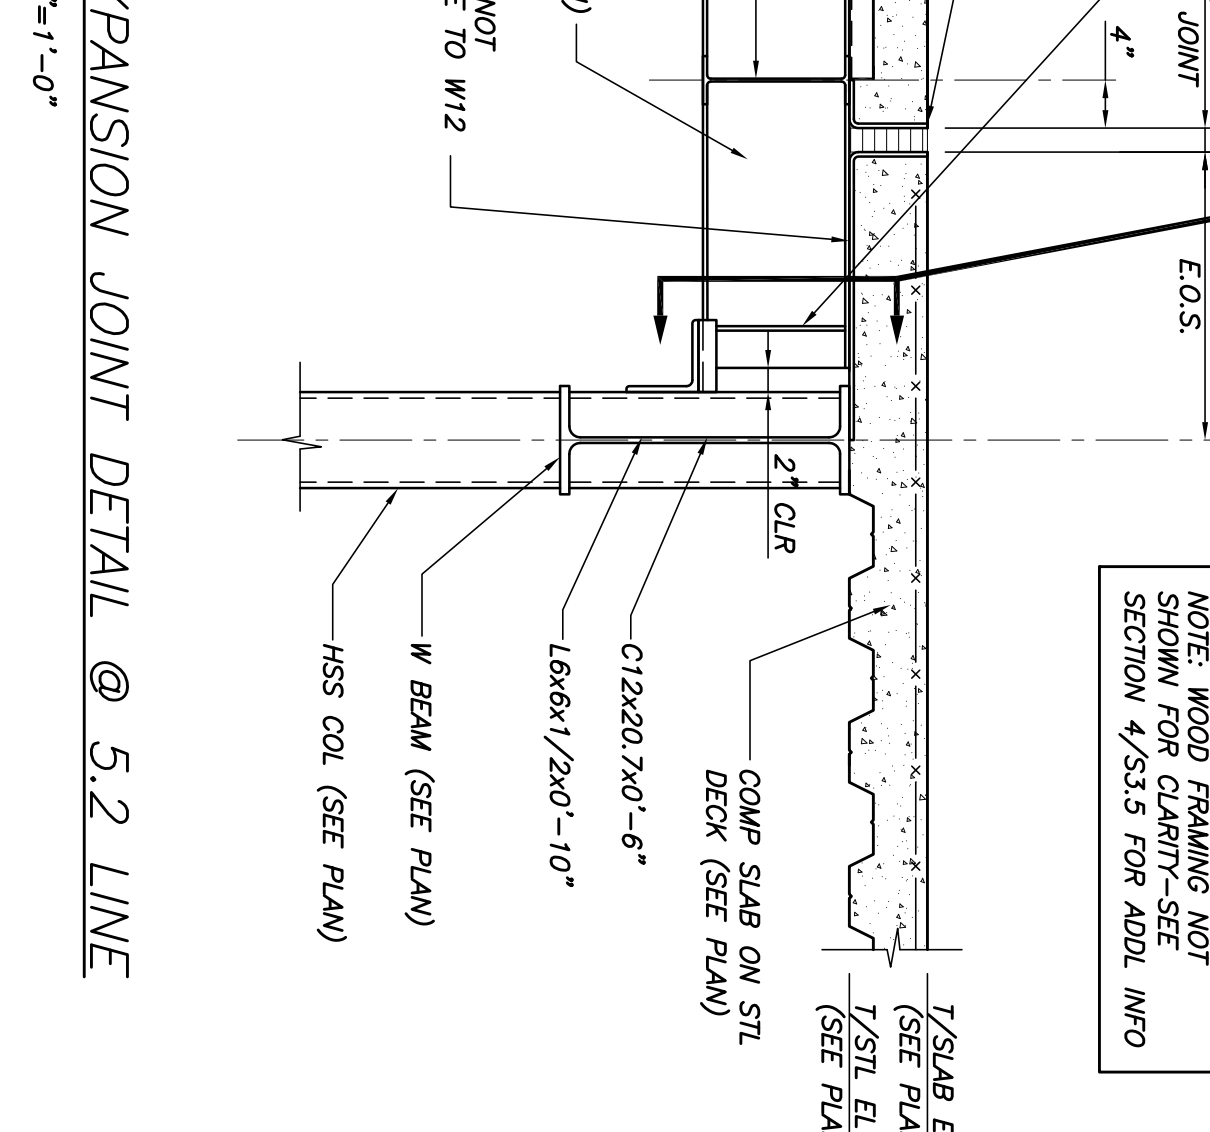
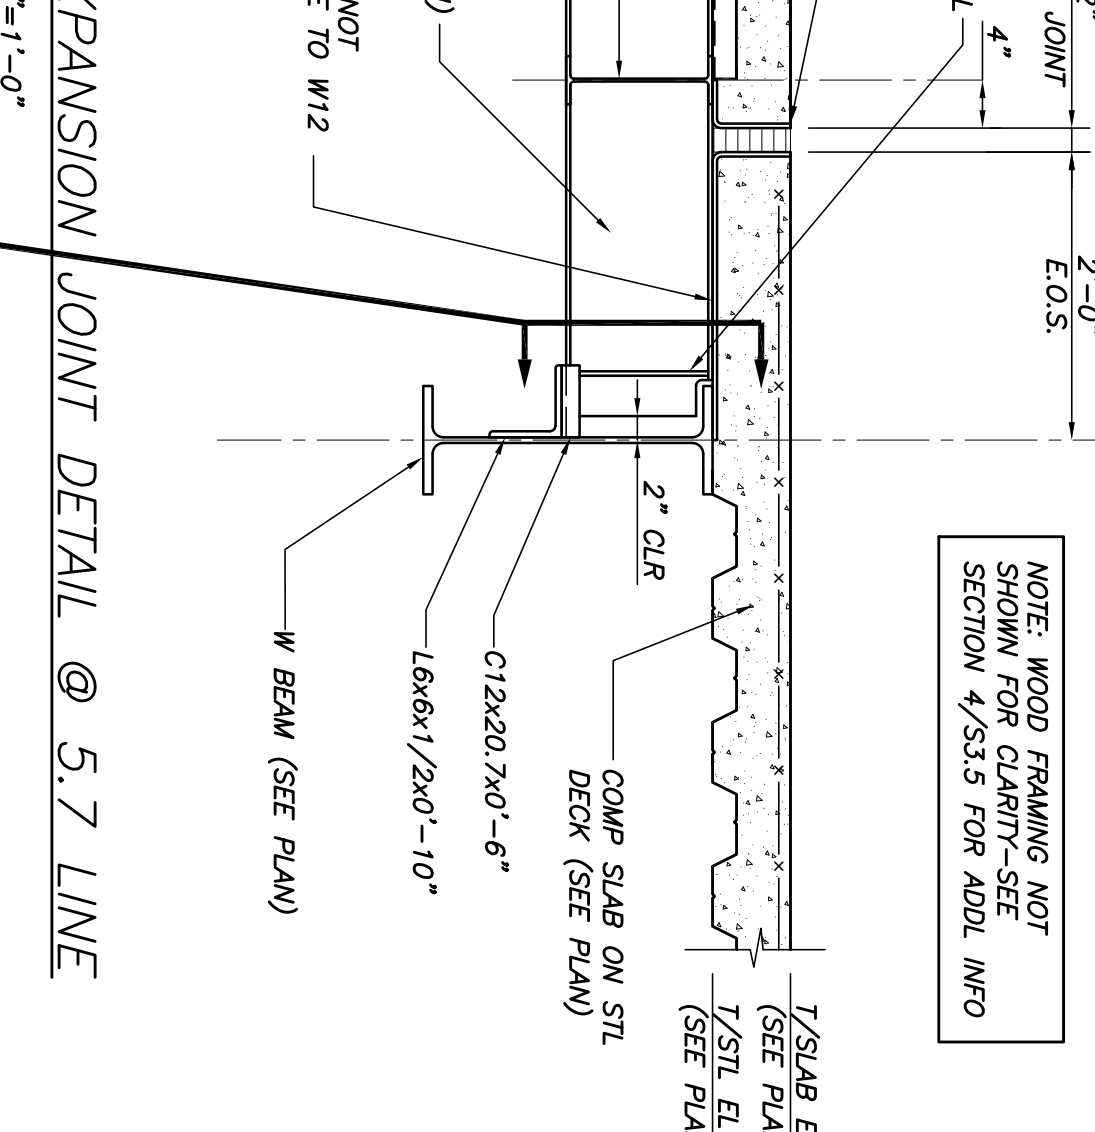
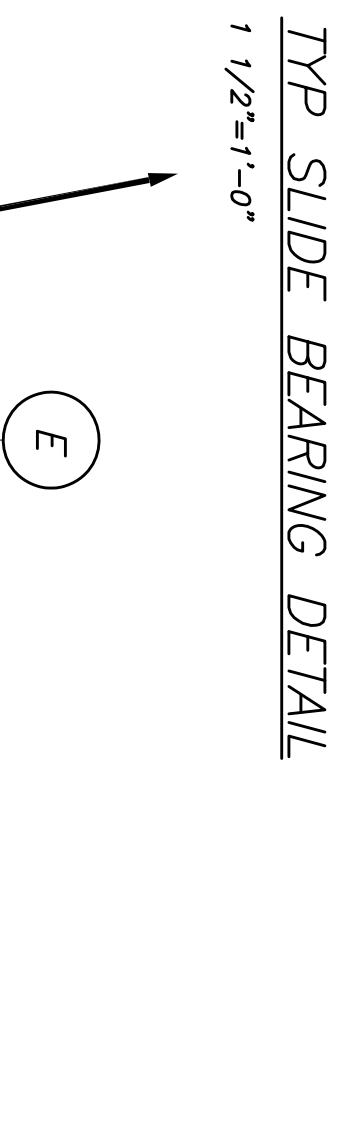


**FIRST FLOOR FRAMING PLAN**  
1/8"=1'-0"

- NOTES:
1. TOP OF SLAB IS 2'-1" U.N.O.
  2. TOP OF WIDE FLANGE STEEL IS 2'-6 1/2" U.N.O. BY (4X-X)
  3. INDICATES MOMENT CONNECTION. SEE DETAILS.
  4. INDICATES SPAN DIRECTION OF 6 1/2" NORMAL WEIGHT CONG. SLAB.
  5. SPAN DIM. (W/8-W/4) IN 1/4" INCHES (4 1/2" CONG. FILL ON 2' DECK.
  6. UNLESS OTHERWISE NOTED, BEAMS SHALL BE EBRK1 SPACED BETWEEN 6.0' COLL. LINES.
  7. FOR COLUMN SIZES SEE DWG S17.
  8. REIN. CONG. SLAB AROUND ALL FLOOR OPENINGS PER TYPICAL DETAILS & 10.11.0.
  9. OTHER DISPLACEMENTS: PANEL SHEARWALL. SEE SCHEDULE DWG S15.
  10. H.S.S. - INDICATES SHEARWALL HOLD-DOWN. SEE SCHEDULE DWG S15.
  11. H.S.S. - INDICATES SHEARWALL HOLD-DOWN. SEE SCHEDULE DWG S15.
  12. W10 INDICATES LOCATION OF W10x12.

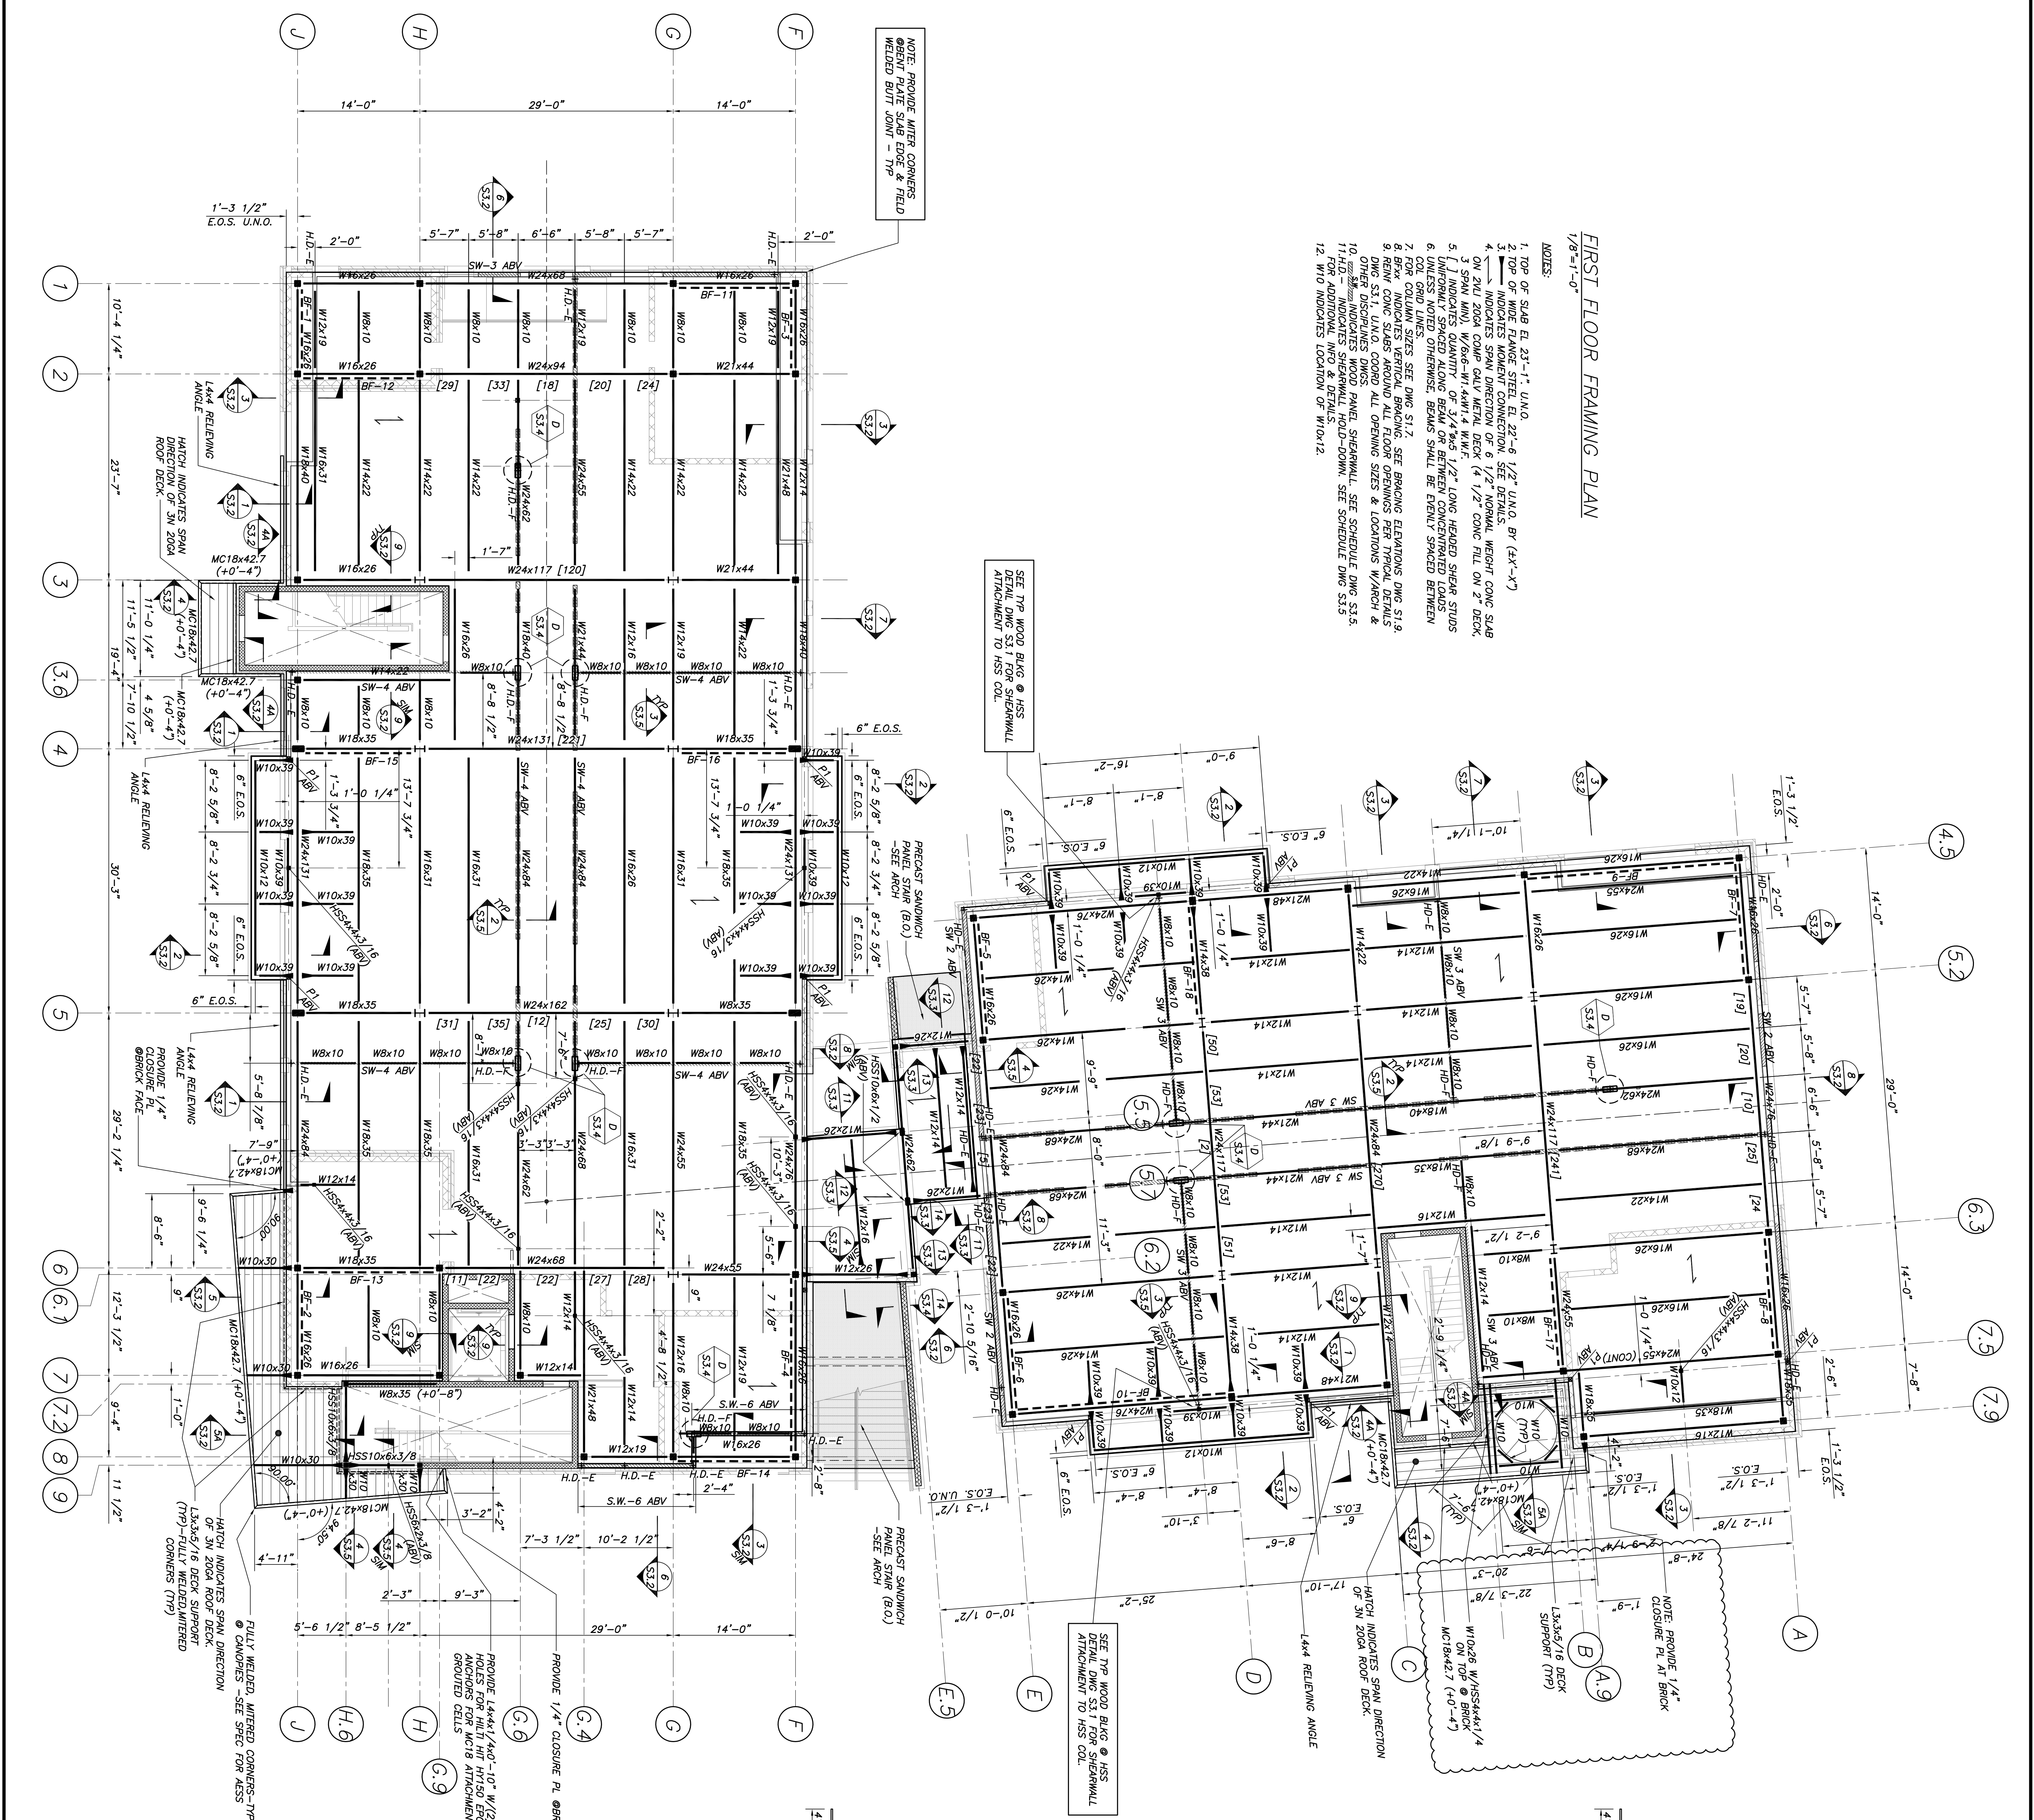

SHEET	S11.2
TITLE	FIRST FLOOR FRAMING PLAN
ISSUE	3 AUGUST 2011
SCALE:	1/8"=1'-0"
DRWN.	APP
JOB NO.	10-0420
DATE	10-04-20
DESIGNER	PAUL B. BECKER P.E. REG. NO. 6888
CHECKER	PAUL B. BECKER P.E. REG. NO. 6888

**Pearl Place II**  
184 Pearl Street