



FOURTH FLOOR FRAMING PLAN
1/8"=1'-0"

- NOTES**
1. TOP OF WOOD SHEATHING EL. 55'-10 1/2"
 2. TOP OF STEEL EL. 55'-8 1/4" UNLESS NOTED OTHERWISE
 3. STRAGGER JOINTS OF SHEATHING FASTEN TO TRUSSES W/ CONSTRUCTION
 4. FLOOR TRUSSES TO BE DESIGNED PER FLOOR DESIGN LOADS AS NOTED IN GENERAL NOTES. DWG S1.0. SEE TRUSS LAYOUT PLAN S1.8 FOR ADD. INFO.
 5. GROSS WALL CORNER/ANGLE FRAMING LAYOUT/MECHANICAL AND LUMBERING CHECKS TO BE COMPLETED PER SCHEDULE DWG S1.3.3.
 6. EXTERIOR WALLS SHALL BE SHEATHED W/ 7/8" APA RATED SHEATHING. FASTEN SCHEDULE BLOCK ALLS PANEL EDGES AT PANEL EDGES UNLESS NOTED OTHERWISE.
 7. SCHEDULE BLOCK ALLS PANEL EDGES AT PANEL EDGES UNLESS NOTED OTHERWISE.
 8. SCHEDULE BLOCK ALLS PANEL EDGES AT PANEL EDGES UNLESS NOTED OTHERWISE.
 9. PROVIDE FULL DETAILS FOR ALL WOOD AND STEEL CONNECTIONS. SEE SCHEDULE DWG S1.3.3.
 10. SEE S1.3 FOR TRUSS BRACING WALL FRAMING. SEE SCHEDULE DWG S1.3 FOR ADDITIONAL INFO & DETAILS.
 11. ADDITIONAL INFO & DETAILS.

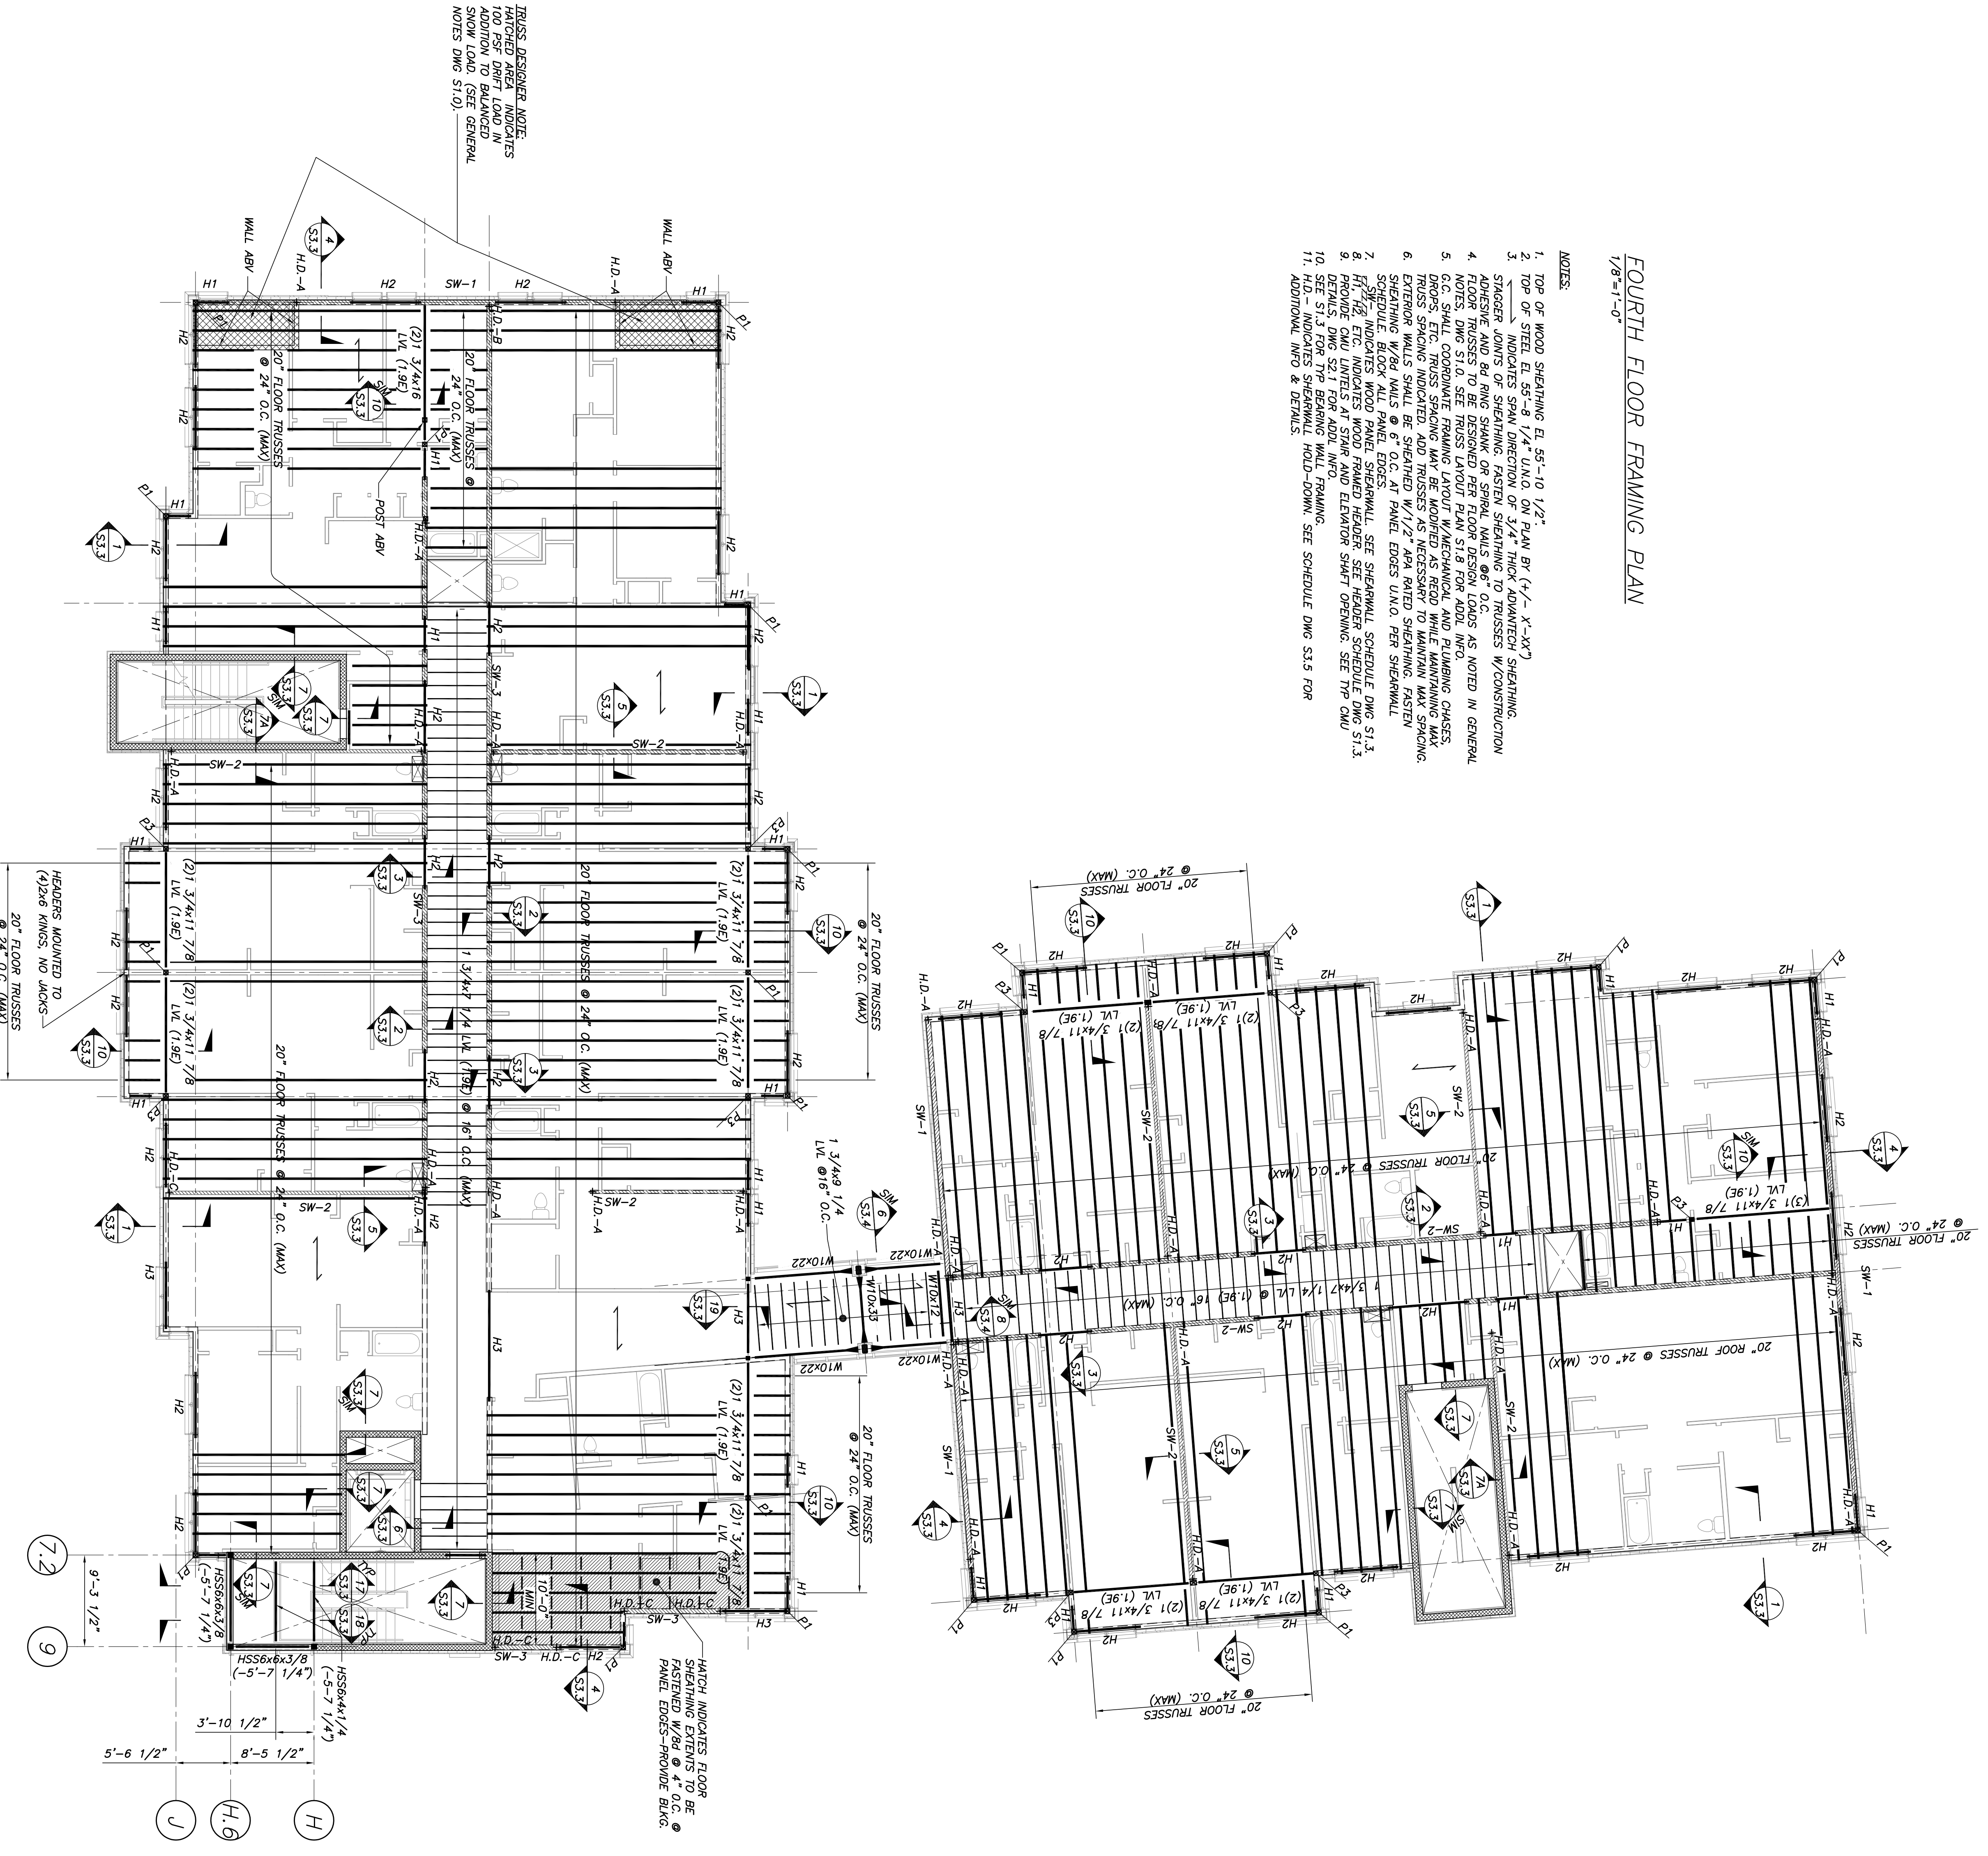

Pearl Place II
184 Pearl Street

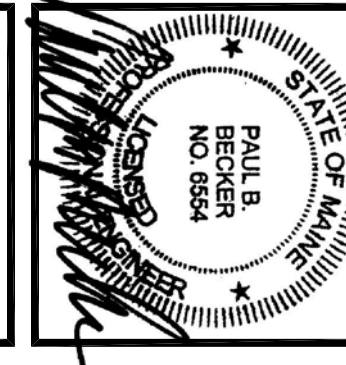

JOB NO. 10-020	DRWN. APP	SCALE: 1/8"=1'-0"	ISSUE 3 AUGUST 2011	TITLE FOURTH FLOOR FRAMING PLAN	SHEET S1.5
--------------------------	---------------------	-----------------------------	-------------------------------	---	----------------------