




EAVE & WALL SECTION - FACTORY TRUSSES RIDGE VENT MIN 1/2" SHEATHING W/ CLIPS MIN 20 YEAR SHINGLES 6' ICE & WATER SHIELD APPLIED ON TOP OF DRIP EDGE USE CANTILEYER PROPER YENT STYLE TRUSS RECOMMEND DOUBLE BEND DRIP EDGE-SIMPSON TRUSS STRAPS PINE FASCIA AND SHADOW BOARD 1111111111 - 1 MIN R 49 INSULATION 2×6 SUB FASCIA YENTED SOFFIT 1/X3 STRAPPING AND 1/2" DRYWALL 2×6 WALLS 16" O.C. — 1/2" SHEATHING MIN (3) 2×10 HEADERS WOOD OR UNLESS SPECIFIED DIFFERENTLY YINYL SIDING R-21 INSULATION ---->

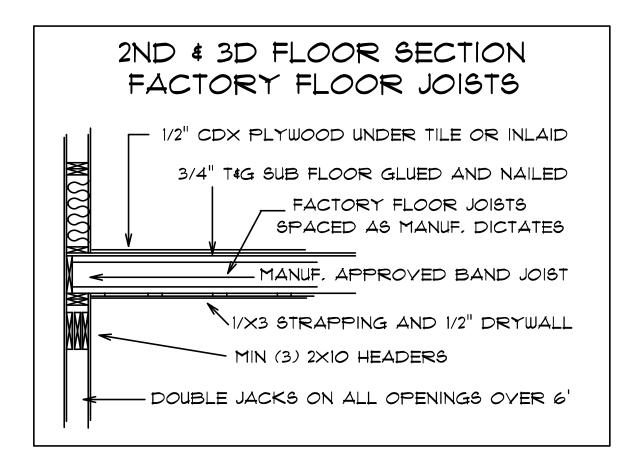


BUILDER TO GO OVER PLANS AND SECTIONS BEFORE CONSTRUCTION AND VERIFY THAT THEY ARE SUITABLE FOR HIS NEEDS. IF THERE ARE ANY QUESTIONS PLEASE CONTACT J.C.D.

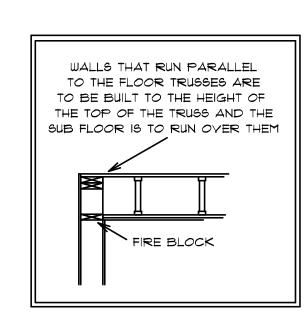

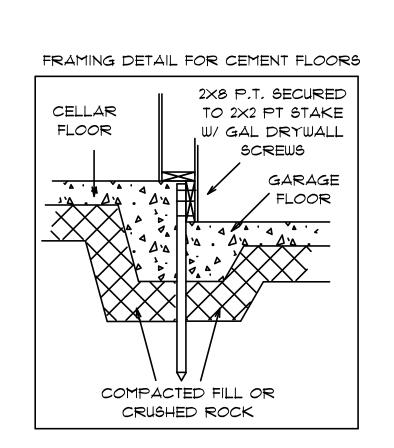

THE TRUSSES SHOWN ARE REPRESENTATIONS ONLY - THE ACTUAL TRUSSES ARE TO BE DESIGNED AND ENGINEERED BY THE COMPANY THAT BUILDS THEM, THEY ARE TO BE DESIGNED TO SUPPORT ANY "A" ROOFS AND/OR DORMERS SHOWN ON THE PLAN, AND THE SNOW LOADS THAT ARE IN EFFECT AT THE TIME OF CONSTRUCTION, IN THE TOWN THAT

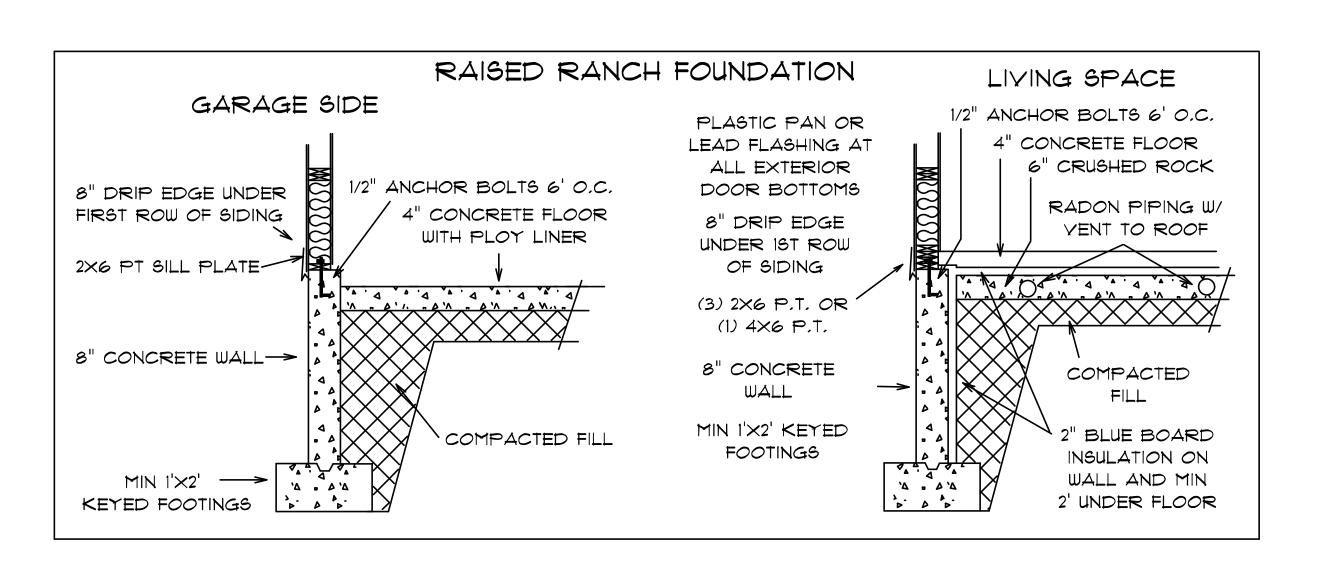



THESE DRAWINGS ARE TO BE USED FOR THE CONSTRUCTION
OF 1 PROJECT ONLY FOR THE CLIENT AND ADDRESS NAMED ON THEM. ANY USE
OR REPRODUCTION OF THEM VIOLATES FEDERAL COPYRIGHT LAWS. DO NOT COPY
THESE DRAWINGS FOR ANYONE WITHOUT PERMISSION FROM J. CALL DESIGN.



SCALE	DRAWN BY
1/4" = 1'	J. CALL
3/2014	3 OF 3
DATE	PAGE

IN ACCEPTING THESE DRAWINGS, OWNERS REALIZE THAT THEY ARE FOR PICTORIAL REFERENCE ONLY, THEY FURTHER UNDERSTAND THAT J CALL DESIGN IS NOT AN ARCHITECTURAL OR ENGINEERING COMPANY. THEY FURTHER UNDERSTAND THAT IT IS THE BUILDER OR GENERAL CONTRACTOR'S RESPONSIBILITY TO SEE THAT THIS PROJECT IS BUILT ACCORDING TO ALL STATE AND LOCAL BUILDING CODES THAT ARE IN EFFECT AT THE TIME OF CONSTRUCTION. THE OWNERS AND THE BUILDER, WILL GO OVER THESE DRAWINGS BEFORE CONSTRUCTION STARTS TO VERIFY THAT THEY ARE SUITABLE FOR THEIR NEEDS, AND TO VERIFY THAT ALL MEASUREMENTS ARE WHAT THEY WANT. IF ANY ERRORS ARE FOUND, JCD WILL GLADLY CORRECT THEM BEFORE CONSTRUCTION STARTS.

ESTES DEV. SPEC. 50 MYRTLE ST, PORTLAND, ME.

SECTIONS AND DETAILS

DRAWING