




4 LOFT FLOOR PLAN
A1.1 SCALE: 1/4" = 1'-0" 237,239,241 CUMBERLAND AVENUE

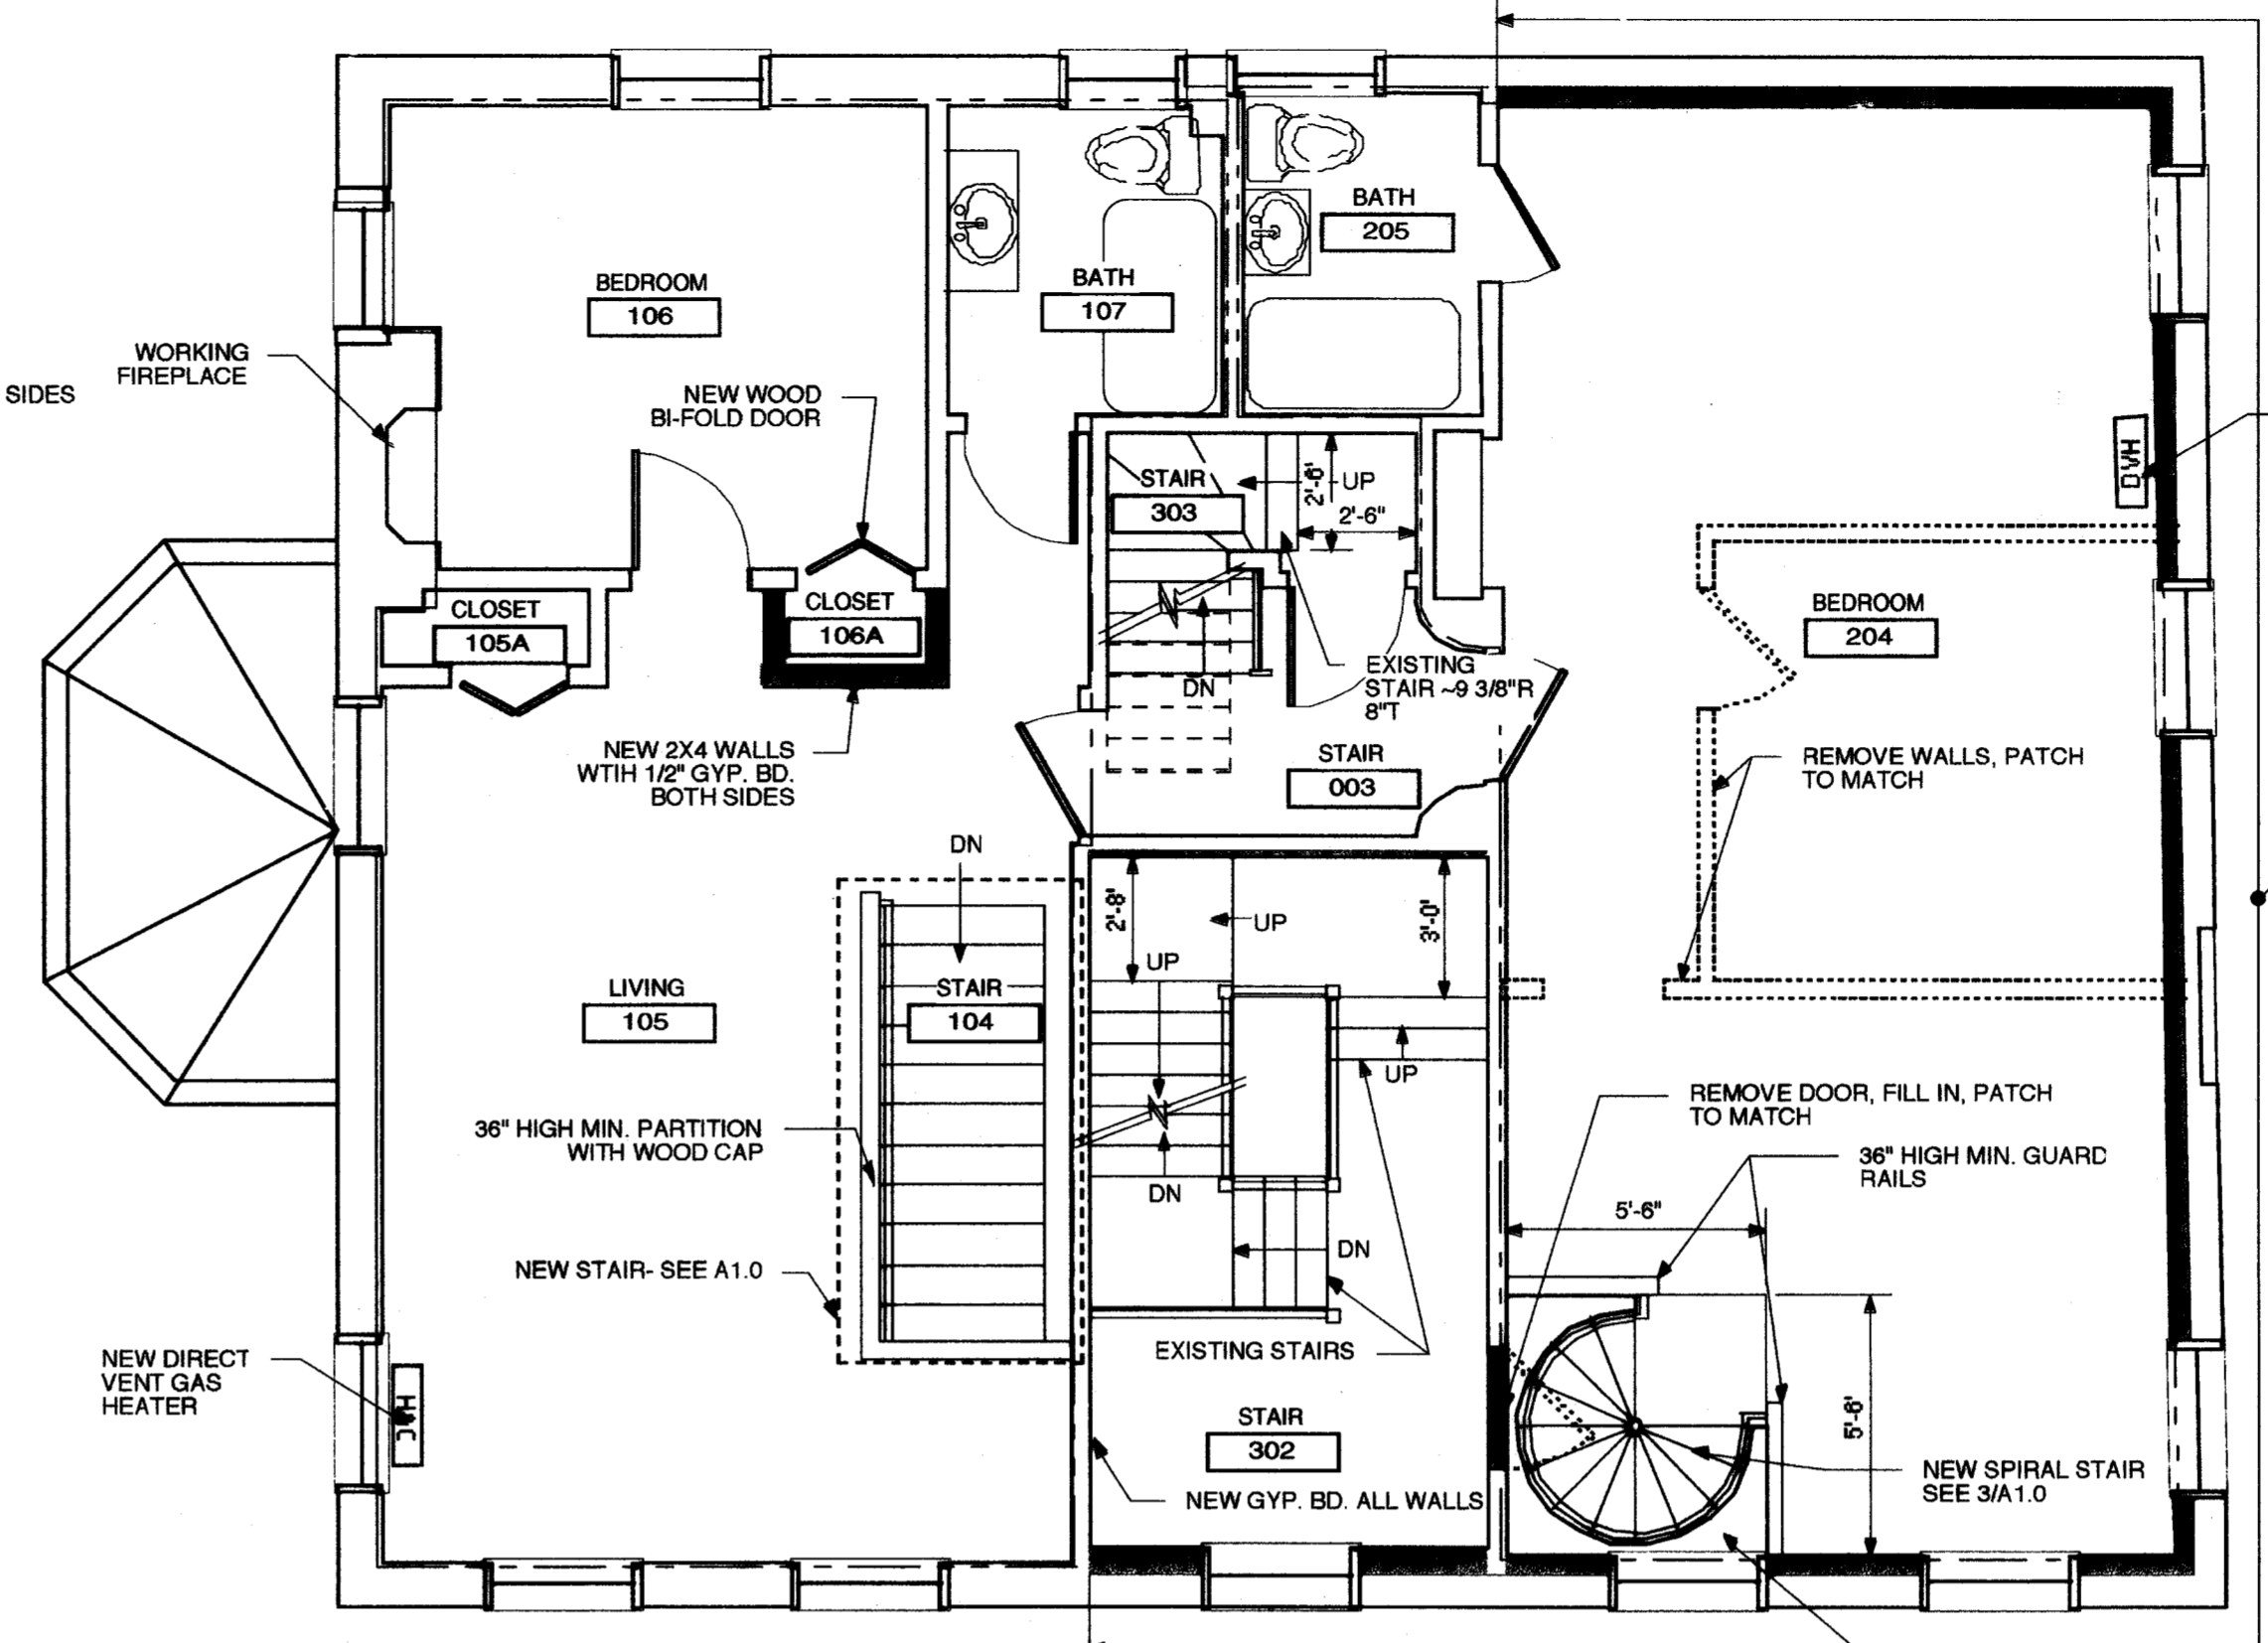


2 SECOND FLOOR PLAN
A1.1 SCALE: 1/4" = 1'-0" 237,239,241 CUMBERLAND AVENUE

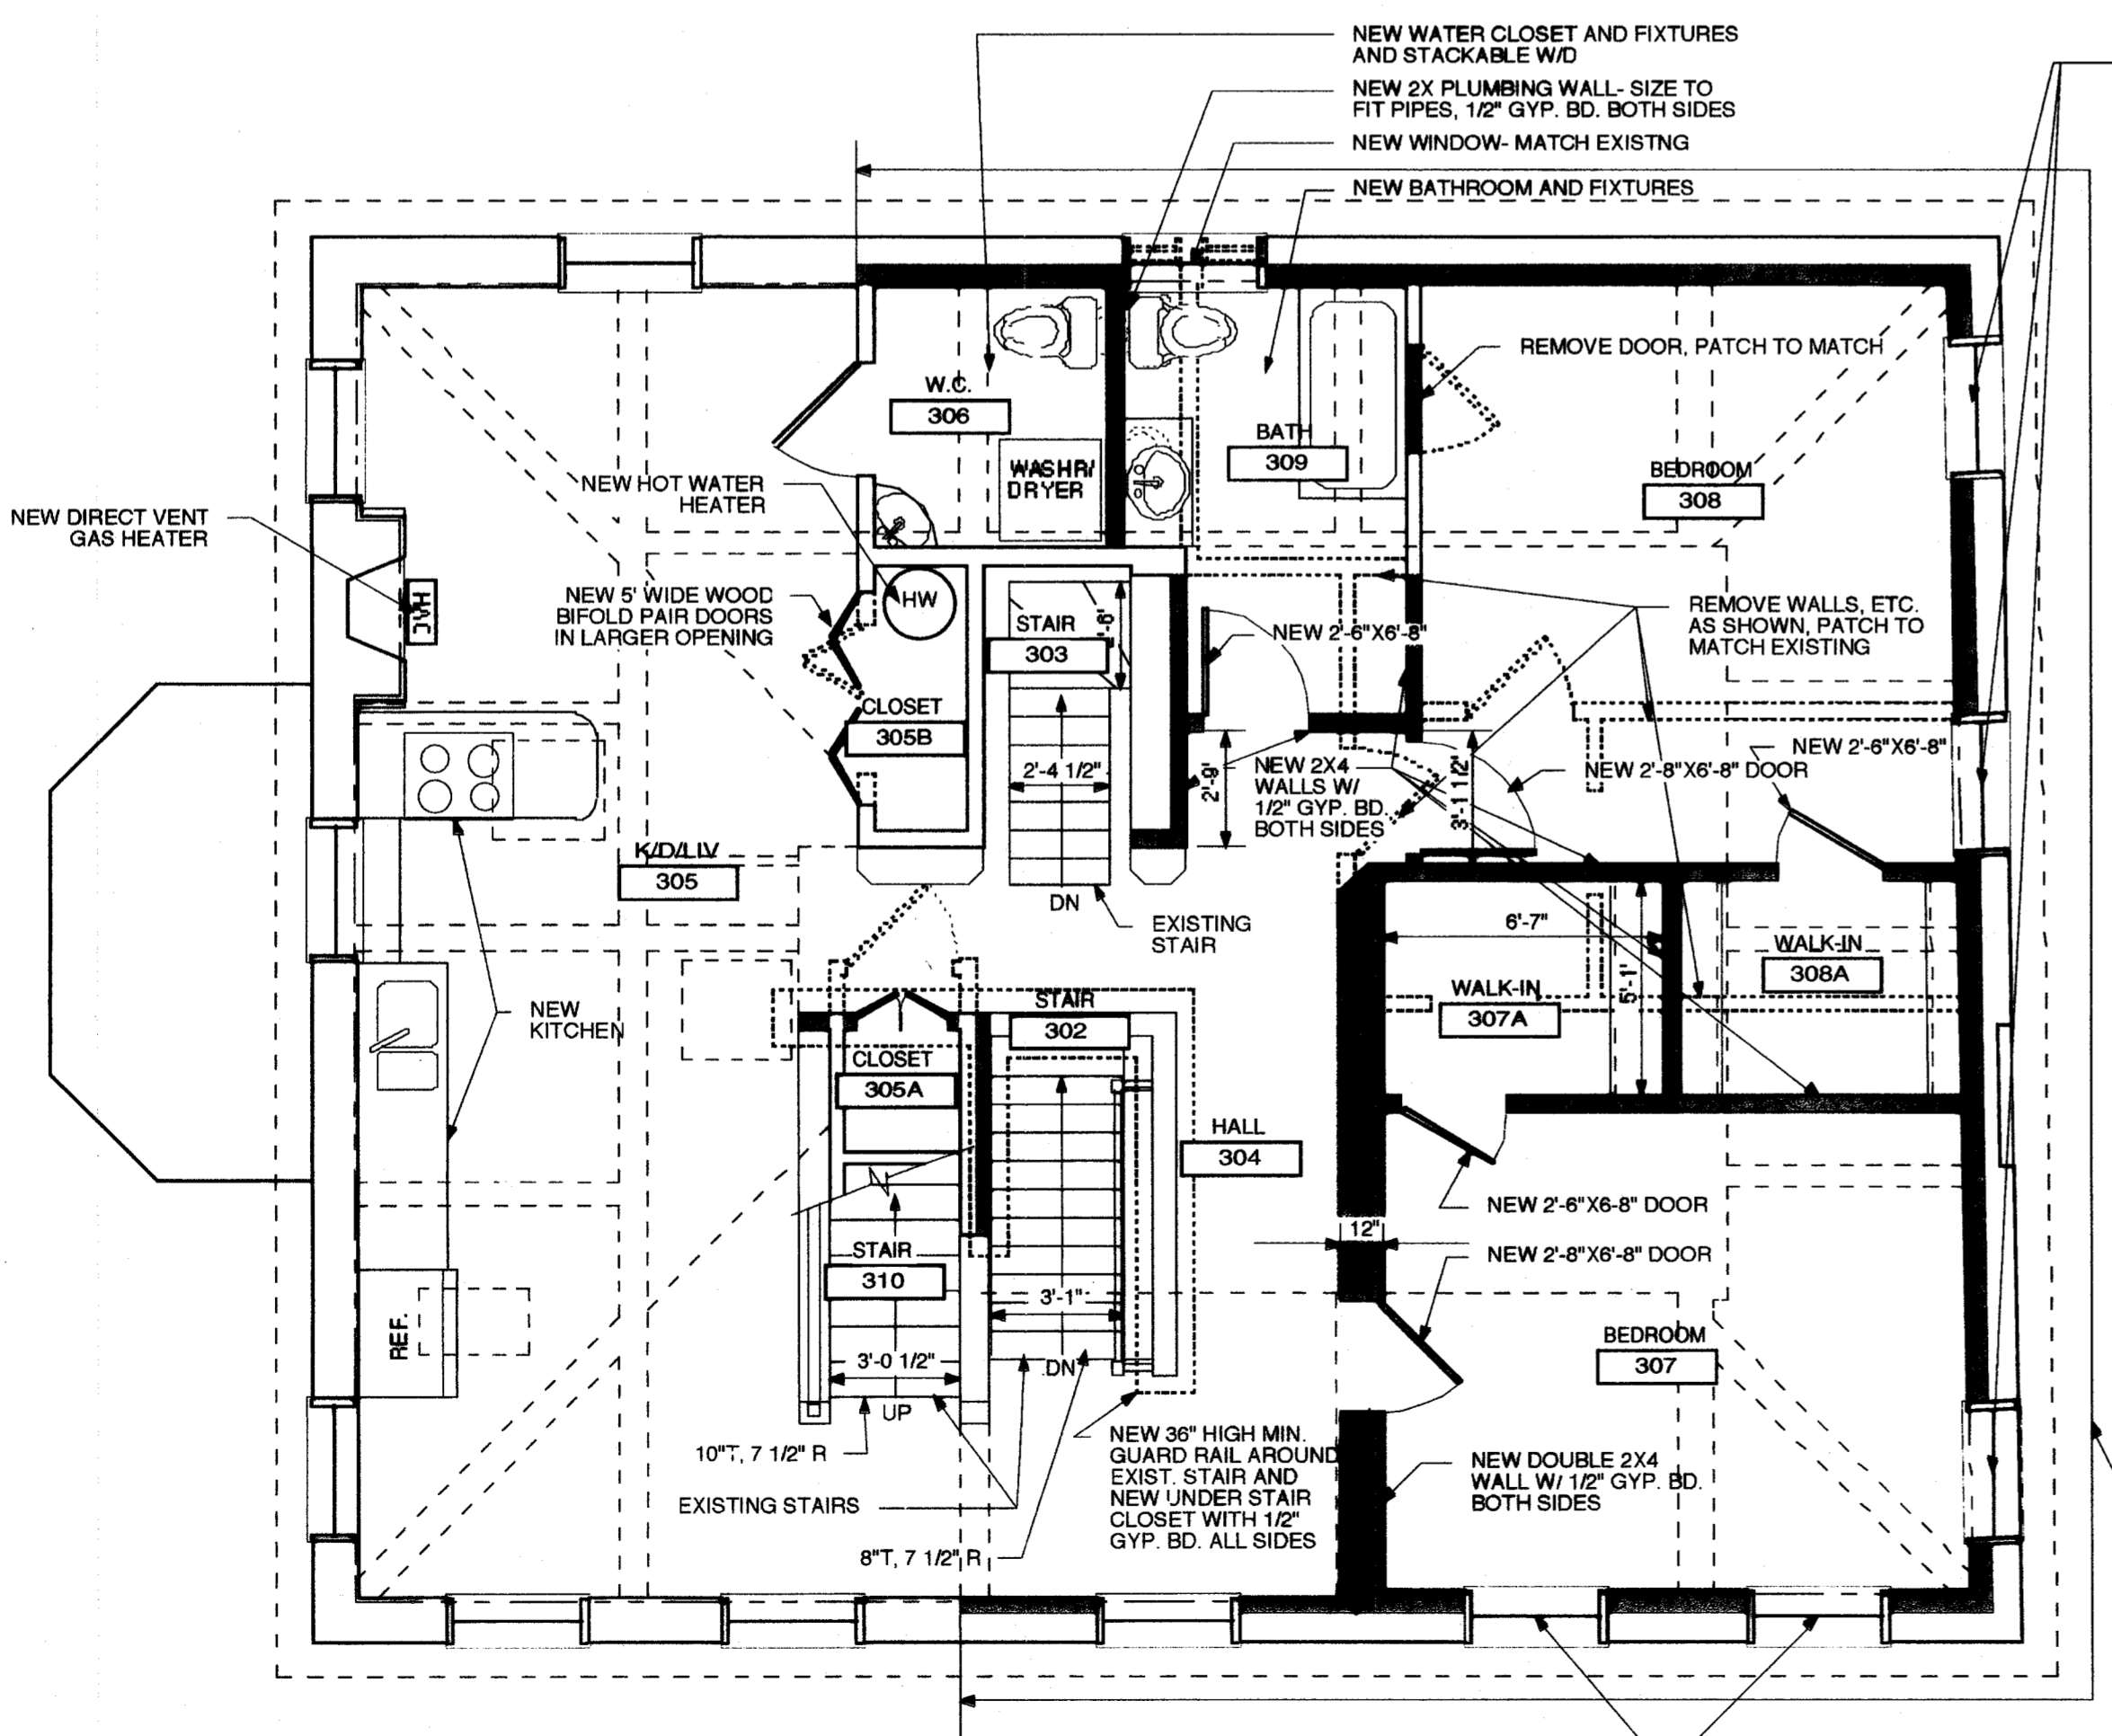

3 THIRD FLOOR PLAN
A1.1 SCALE: 1/4" = 1'-0" 237,239,241 CUMBERLAND AVENUE

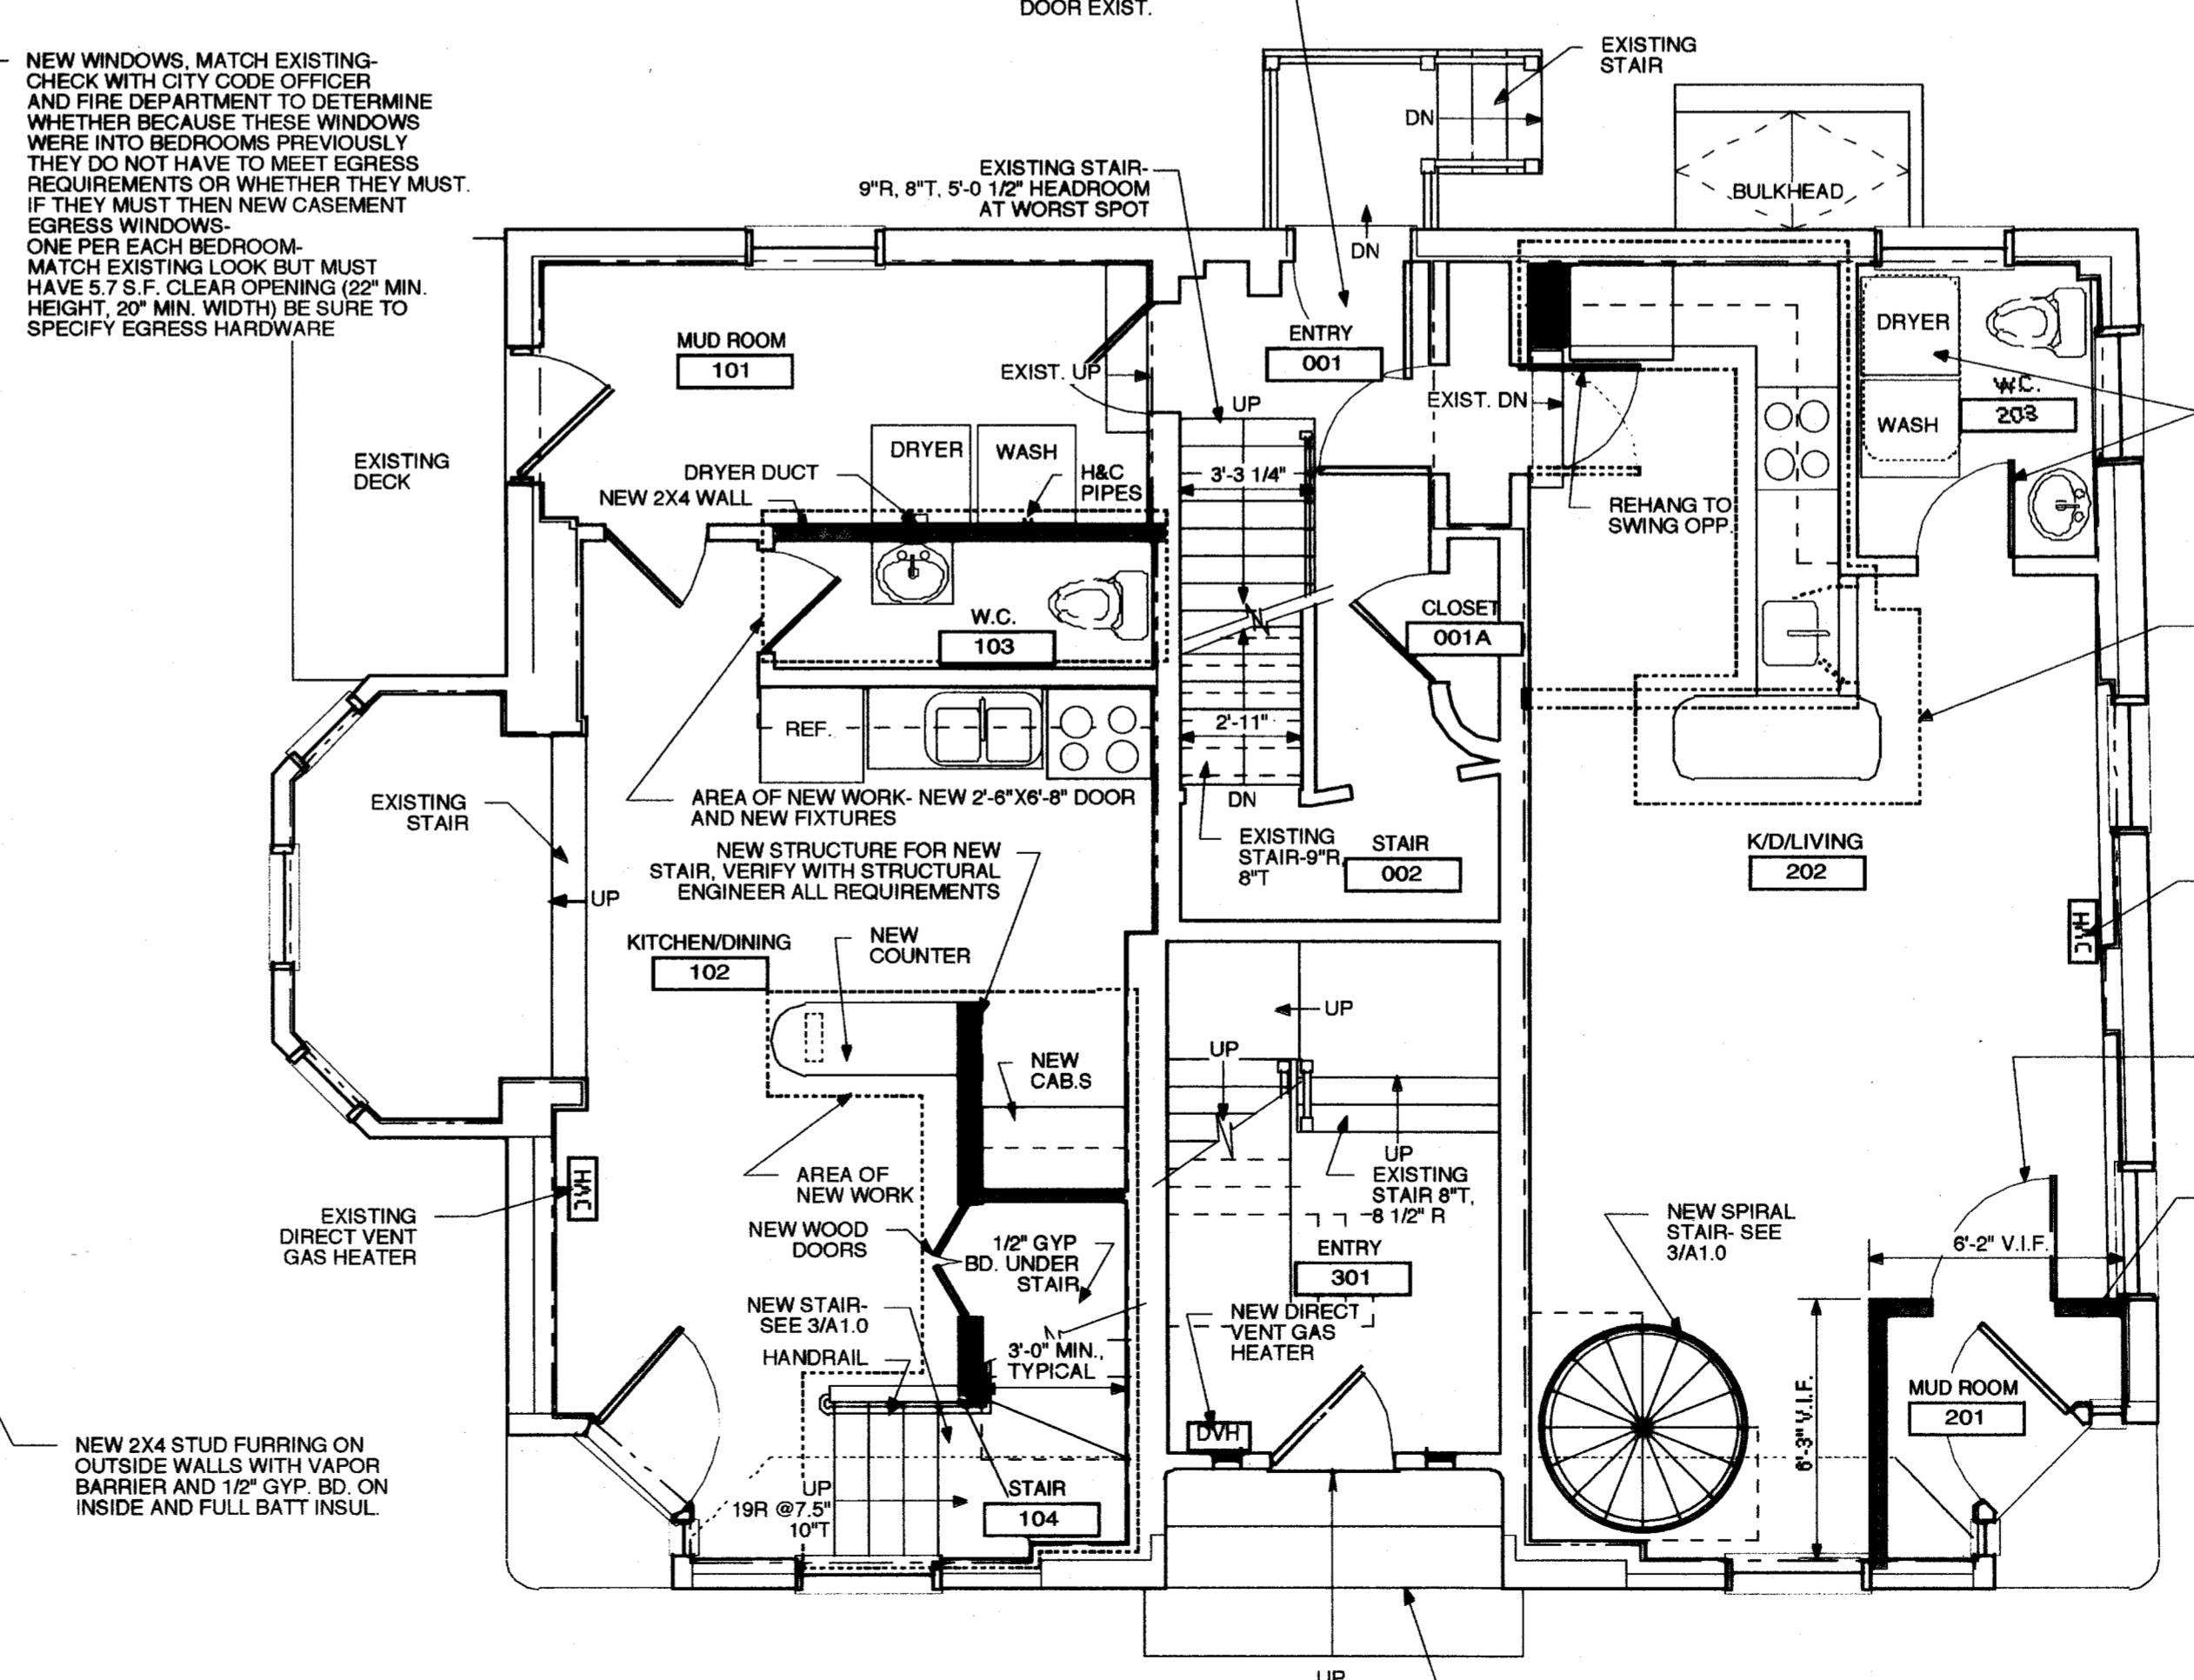

1 FIRST FLOOR PLAN
A1.1 SCALE: 1/4" = 1'-0" 237,239,241 CUMBERLAND AVENUE

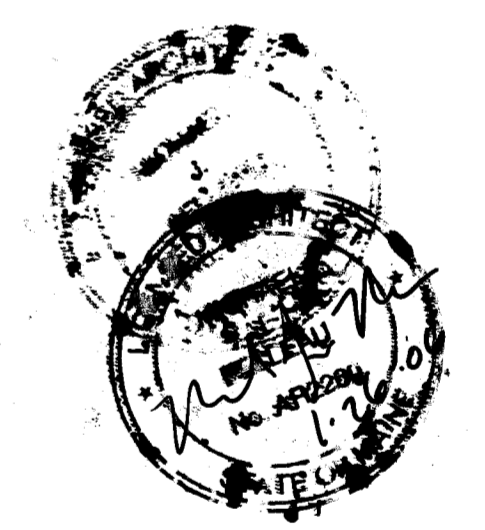

- LIST OF DRAWINGS:
- L1 SITE PLAN/ COVER SHEET
 - A1.0 BASEMENT/ROOF PLANS
 - A1.1 1st,2nd,3rd,Loft PLANS
 - A1.2 ELEVATIONS
 - A2.1 CARRIAGE HOUSE

NOTE: DO NOT SCALE THESE DRAWINGS: THESE DRAWINGS ARE APPROXIMATE. TYPICAL ALL DRAWINGS THIS PROJECT. CONTRACTOR TO VERIFY ALL DIMENSIONS IN FIELD.

BUILDING PERMIT SET

bell eau

State of Maine, Cumberland 98.
Registry of Deeds
Received August 26, 2006
at 2:31 P.M. and recorded in
Plan Book 206 Page 63

Attest: *John B. O'Brien*
Register

job #: 03.05
client: work
location: 237,239,241
cumberland ave
8142 pearl st.
cornfield, maine
date: 08.01.05
scale: as noted
drawing title: 1st,2nd,3rd,Loft plans
this drawing is the property of michael
bell and eau and is not to be copied
or reproduced in part or whole
copyright 2006 michael bell and eau architects