



ALL DRAWINGS, PLANS, SKETCHES ETC. ARE PROVIDED TO OUR CLIENTS BASED UPON INFORMATION PROVIDED BY THE CLIENT AND DRAWN IN ACCORDANCE WITH COMMON BUILDING PRACTICES. NONE OF THE EMPLOYEES OF MORIN DRAFTING ARE REGISTERED ARCHITECTS, STRUCTURAL ENGINEERS OR PROFESSIONAL LAND SURVEYORS. ALL CODES SHALL BE REVIEWED AND APPROVED BY APPROPRIATE REGISTERED PROFESSIONAL. IF NOT, IT SHALL BE THE RESPONSIBILITY OF THE CONTRACTOR OR OWNER. ALL NOTING, SPECIFICATIONS AND DIMENSIONS SHALL BE VERIFIED BY CLIENT AND/OR CONTRACTOR BEFORE WORK BEGINS. ALL DIMENSIONS SHALL BE BROUGHT TO THE ATTENTION OF MORIN DRAFTING AFTER REVIEW. IF PLANS ARE NOT VERIFIED BY CLIENT AND/OR CONTRACTOR BEFORE CONSTRUCTION BEGINS, MORIN DRAFTING SHALL BE HELD HARMLESS. IN ALL EVENTS DAMAGES SHALL BE LIMITED TO THE COST OF THE PLANS. MORIN DRAFTING ASSUMES NO LIABILITY FOR CONSTRUCTION DEFECTS, CHANGES AND/OR REVISIONS TO THE PLANS. ALL PLANS ARE THE PROPERTY OF MORIN DRAFTING.

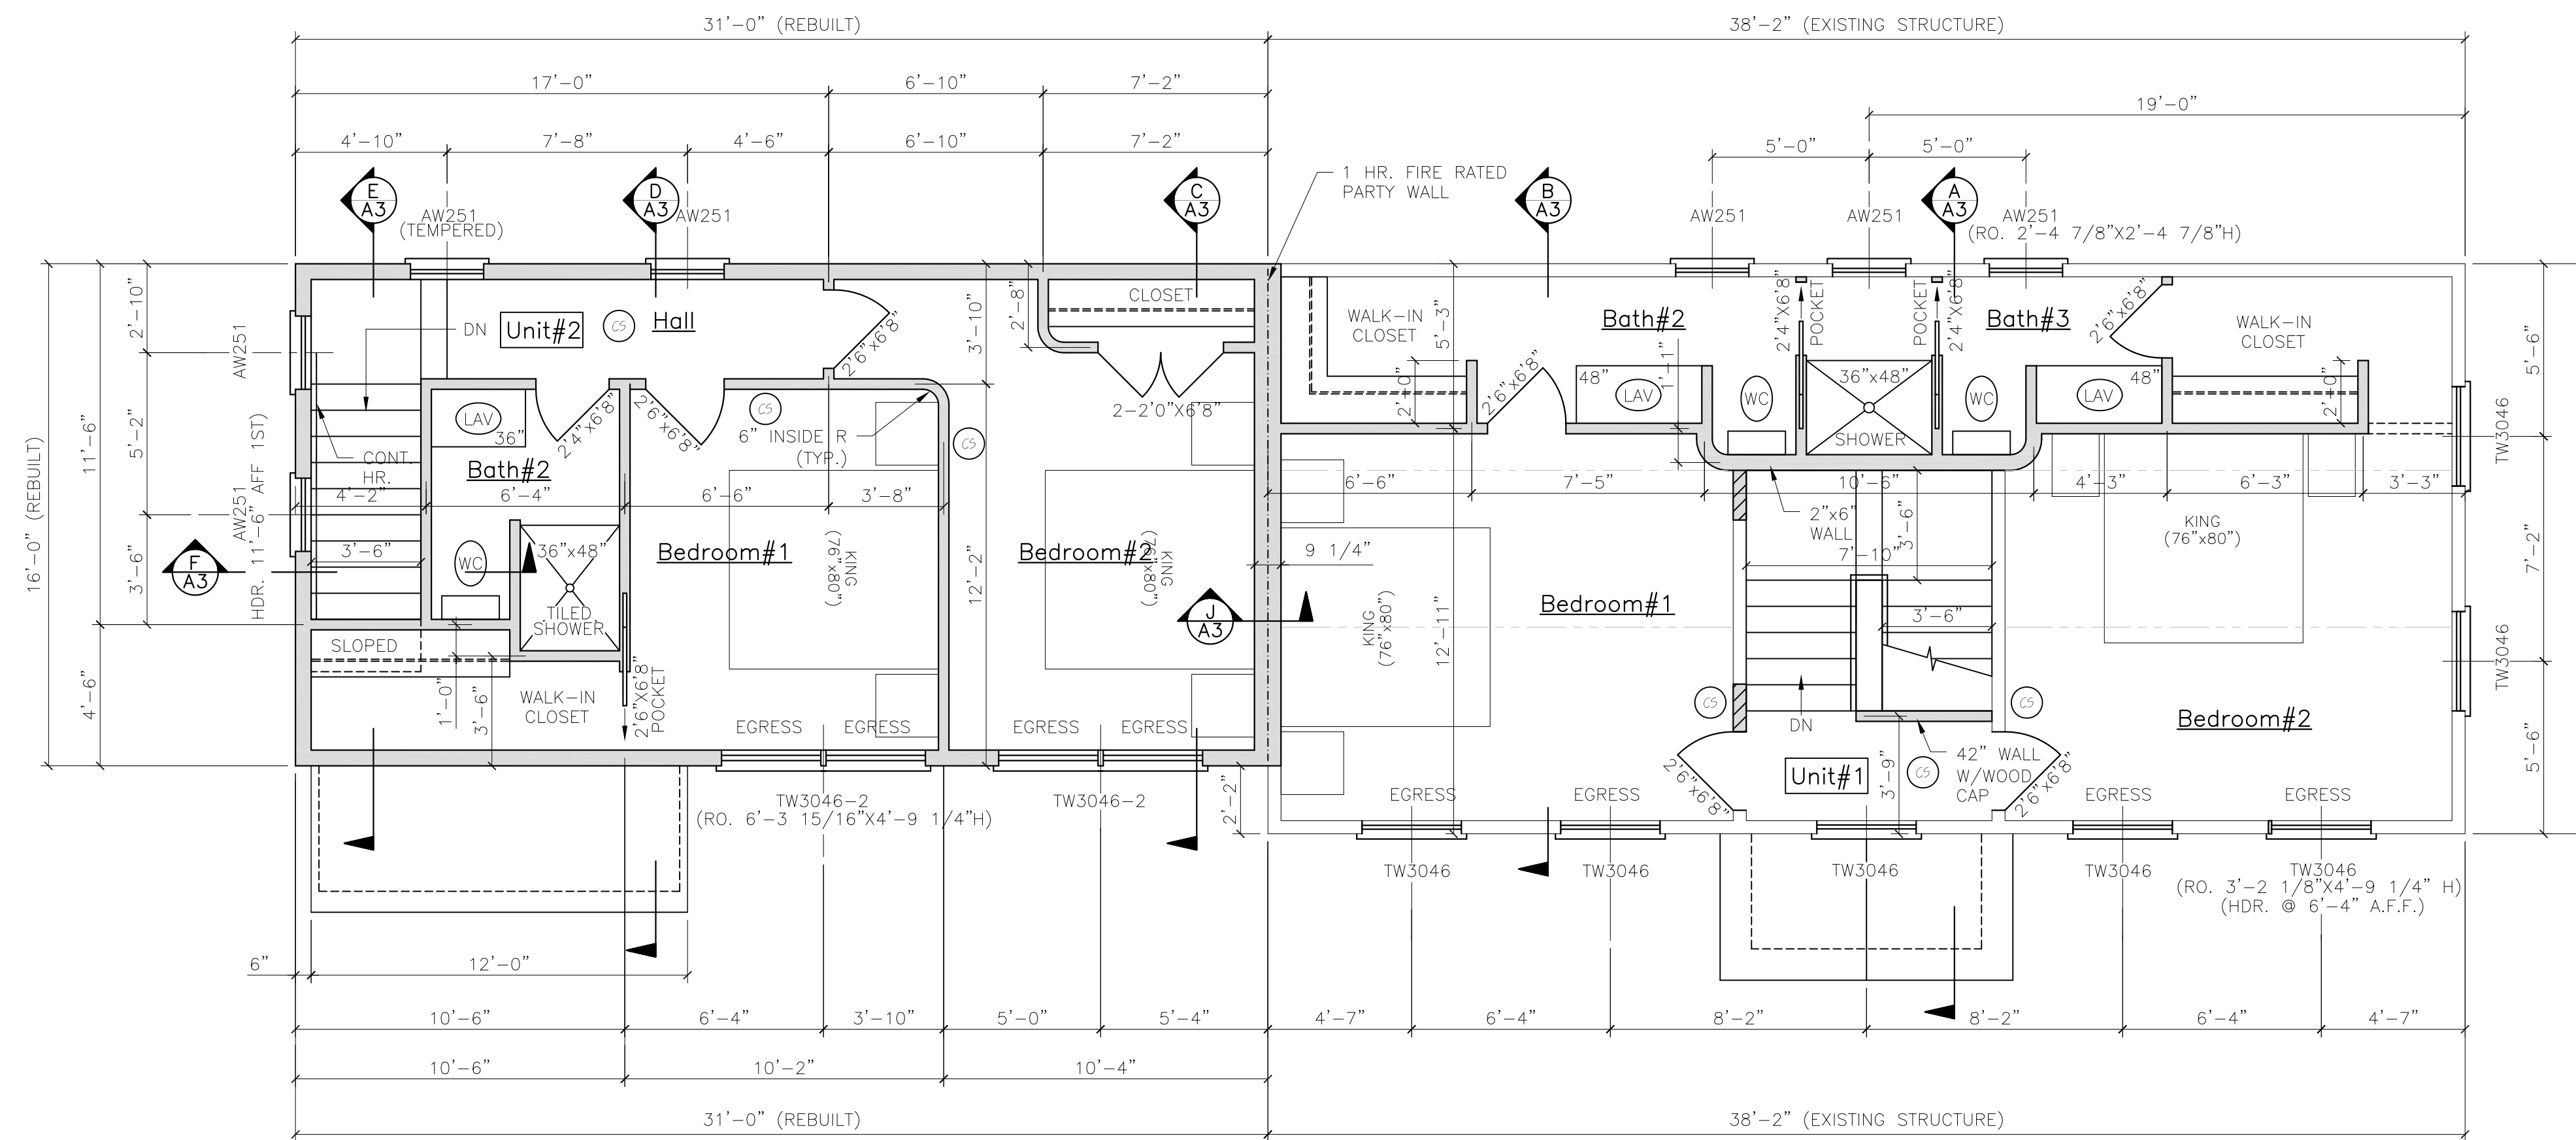


SECOND FLOOR PLAN

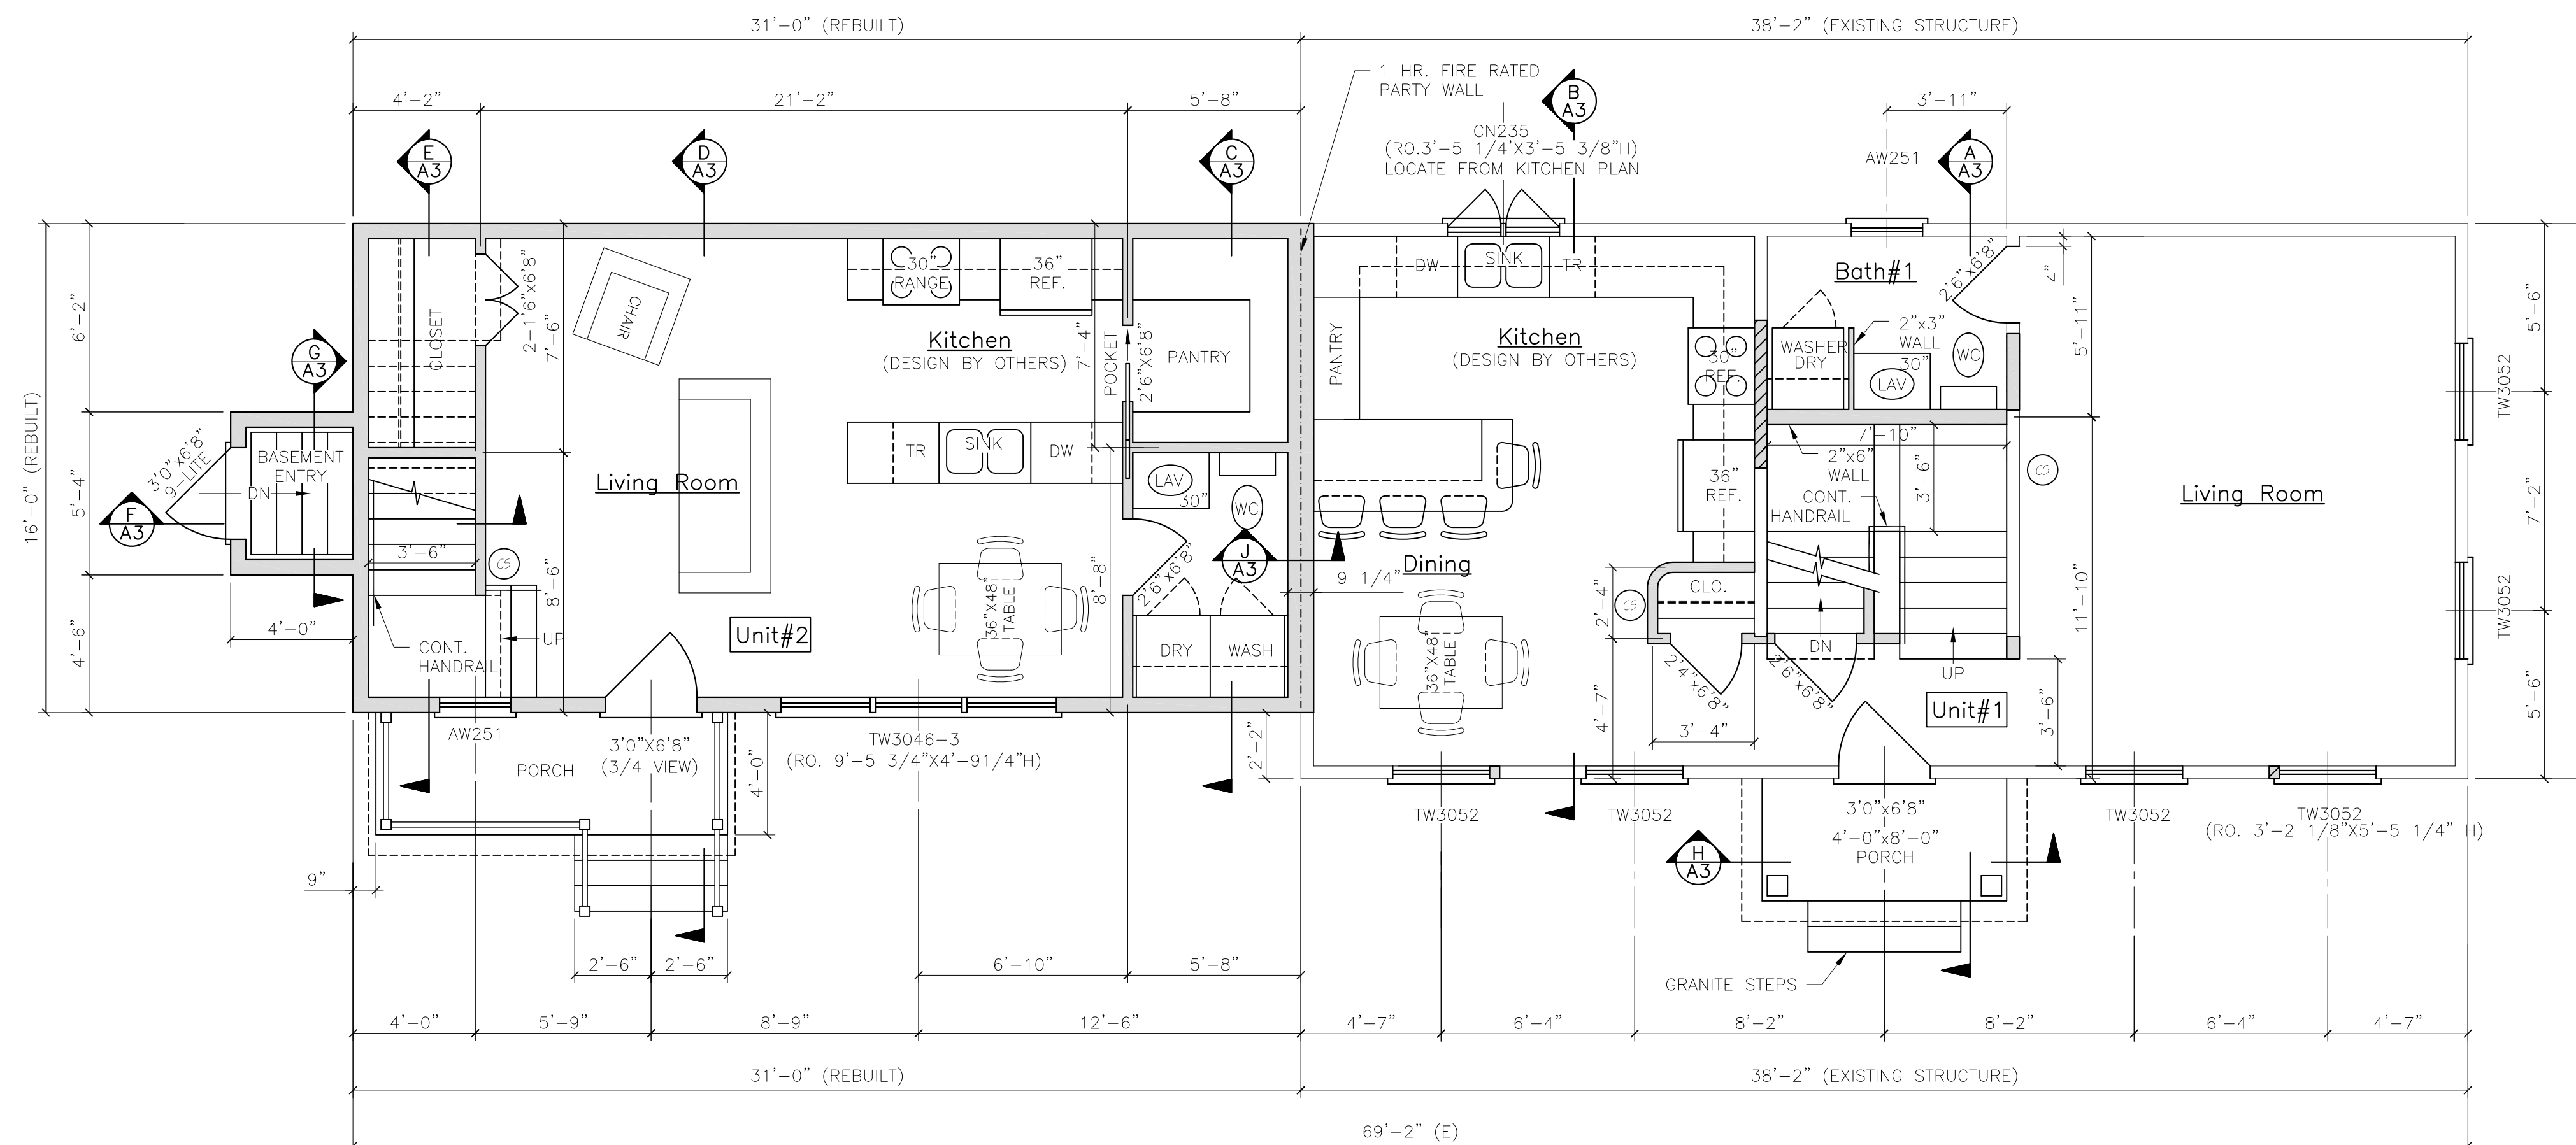


FIRST FLOOR PLAN

LEGEND	
SYMBOL	DESCRIPTION
[Solid Line]	NEW WALL
[Hatched Line]	NEW WALL/EXISTING WALL W/INFILL
[Dashed Line]	EXISTING WALL
[Thin Line]	THIN LINEWEIGHT DENOTES EXISTING CONDITIONS
[Thick Line]	HEAVY LINEWEIGHT DENOTES NEW CONDITIONS
[Dotted Line]	DEMOLISHED OR REMOVED STRUCTURE OR EQUIPMENT

NFPA LEGEND	
[Symbol]	CONVENTION CARBON MONOXIDE / SMOKE DETECTOR W/ SOUNDER BASE & BATTERY BACK-UP. INTERCONNECTED ALL LOCATIONS WITHIN UNIT.
[Symbol]	1 HR FIRE RATED PARTY WALL
FIRE PROTECTION SYSTEM SHALL BE NFPA 130, COORDINATED WITH CITY OF PORTLAND FIRE DEPARTMENT AND MAINE FIRE MARSHAL'S OFFICE FOR DESIGN CRITERIA & PERMIT REQUIREMENTS	
FIRE EXTINGUISHER LOCATIONS SHALL BE COORDINATED WITH OWNER	

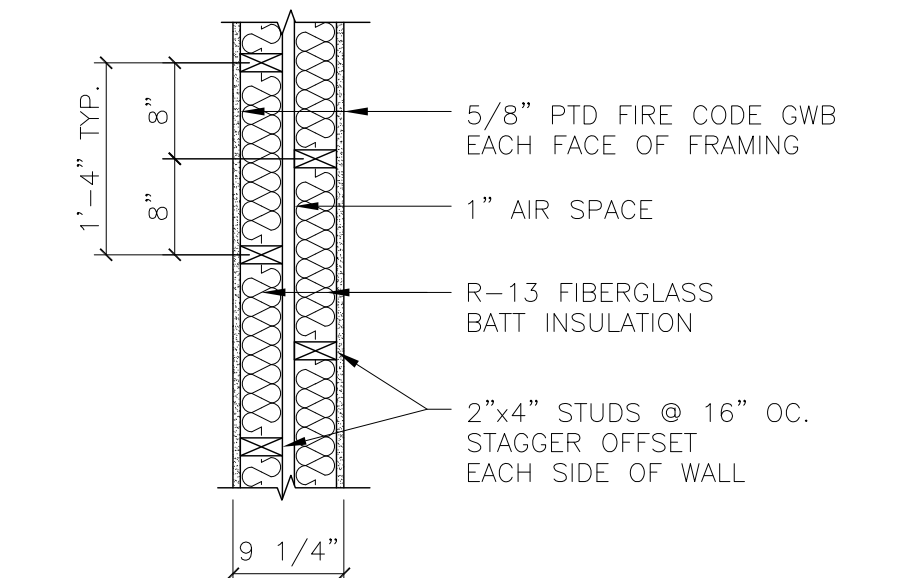

SECTION K-A3 SCALE: 3/4"=1'-0"

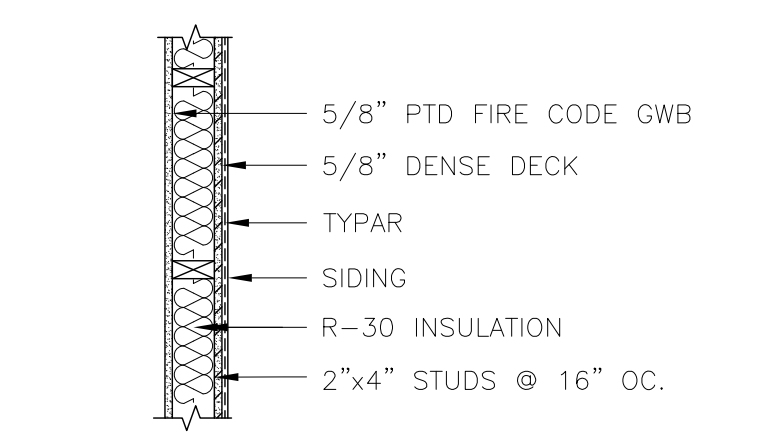

SECTION L-A3 SCALE: 3/4"=1'-0"

56 WILMOT STREET L.L.C.
477 CONGRESS STREET PORTLAND, MAINE

MORIN DRAFTING 318-1177

56 WILMOT STREET BUILDING #1
56 WILMOT STREET PORTLAND, MAINE

FLOOR PLANS

DRAWN: J. MORIN
SCALE:
DATE: 01-27-2016
PLAN NO:

0 2' 4' 8'
SCALE: 1/4" = 1'-0"

A2