



NOTE: ALL COLORS, MATERIAL SHALL BE SELECTED BY OWNER'S REPRESENTATIVE



EAST ELEVATION

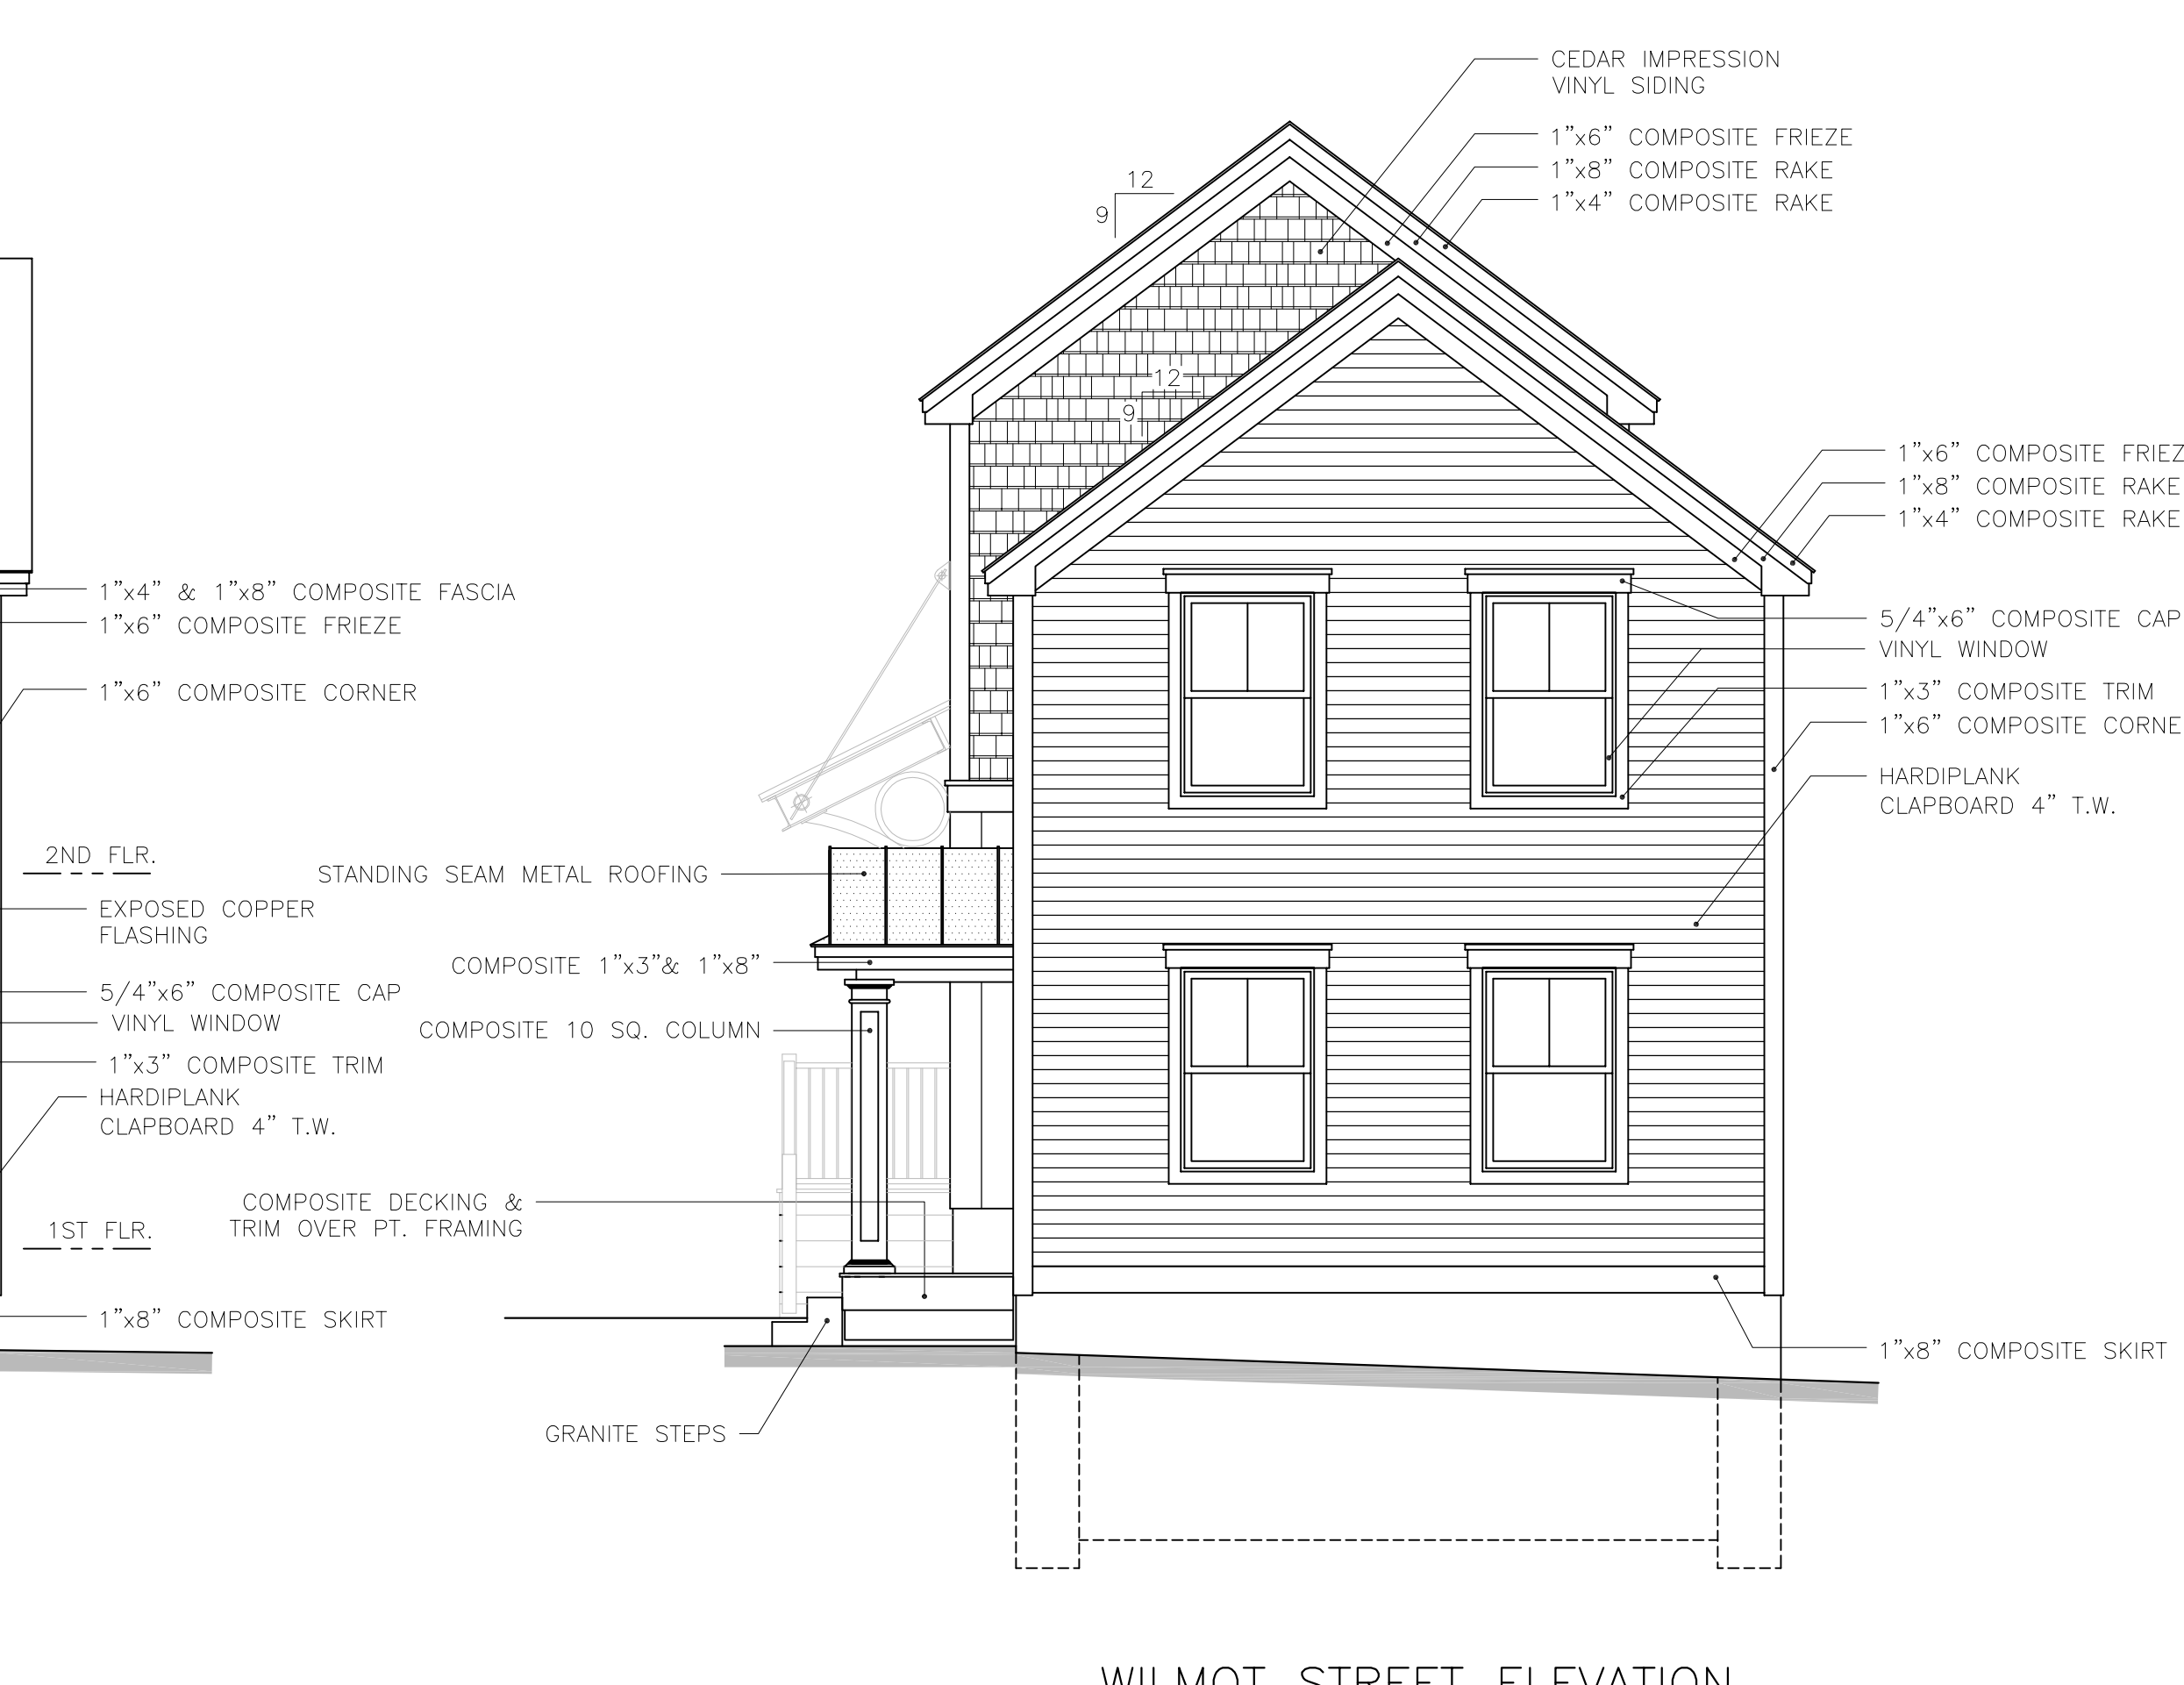


WILMOT STREET ELEVATION

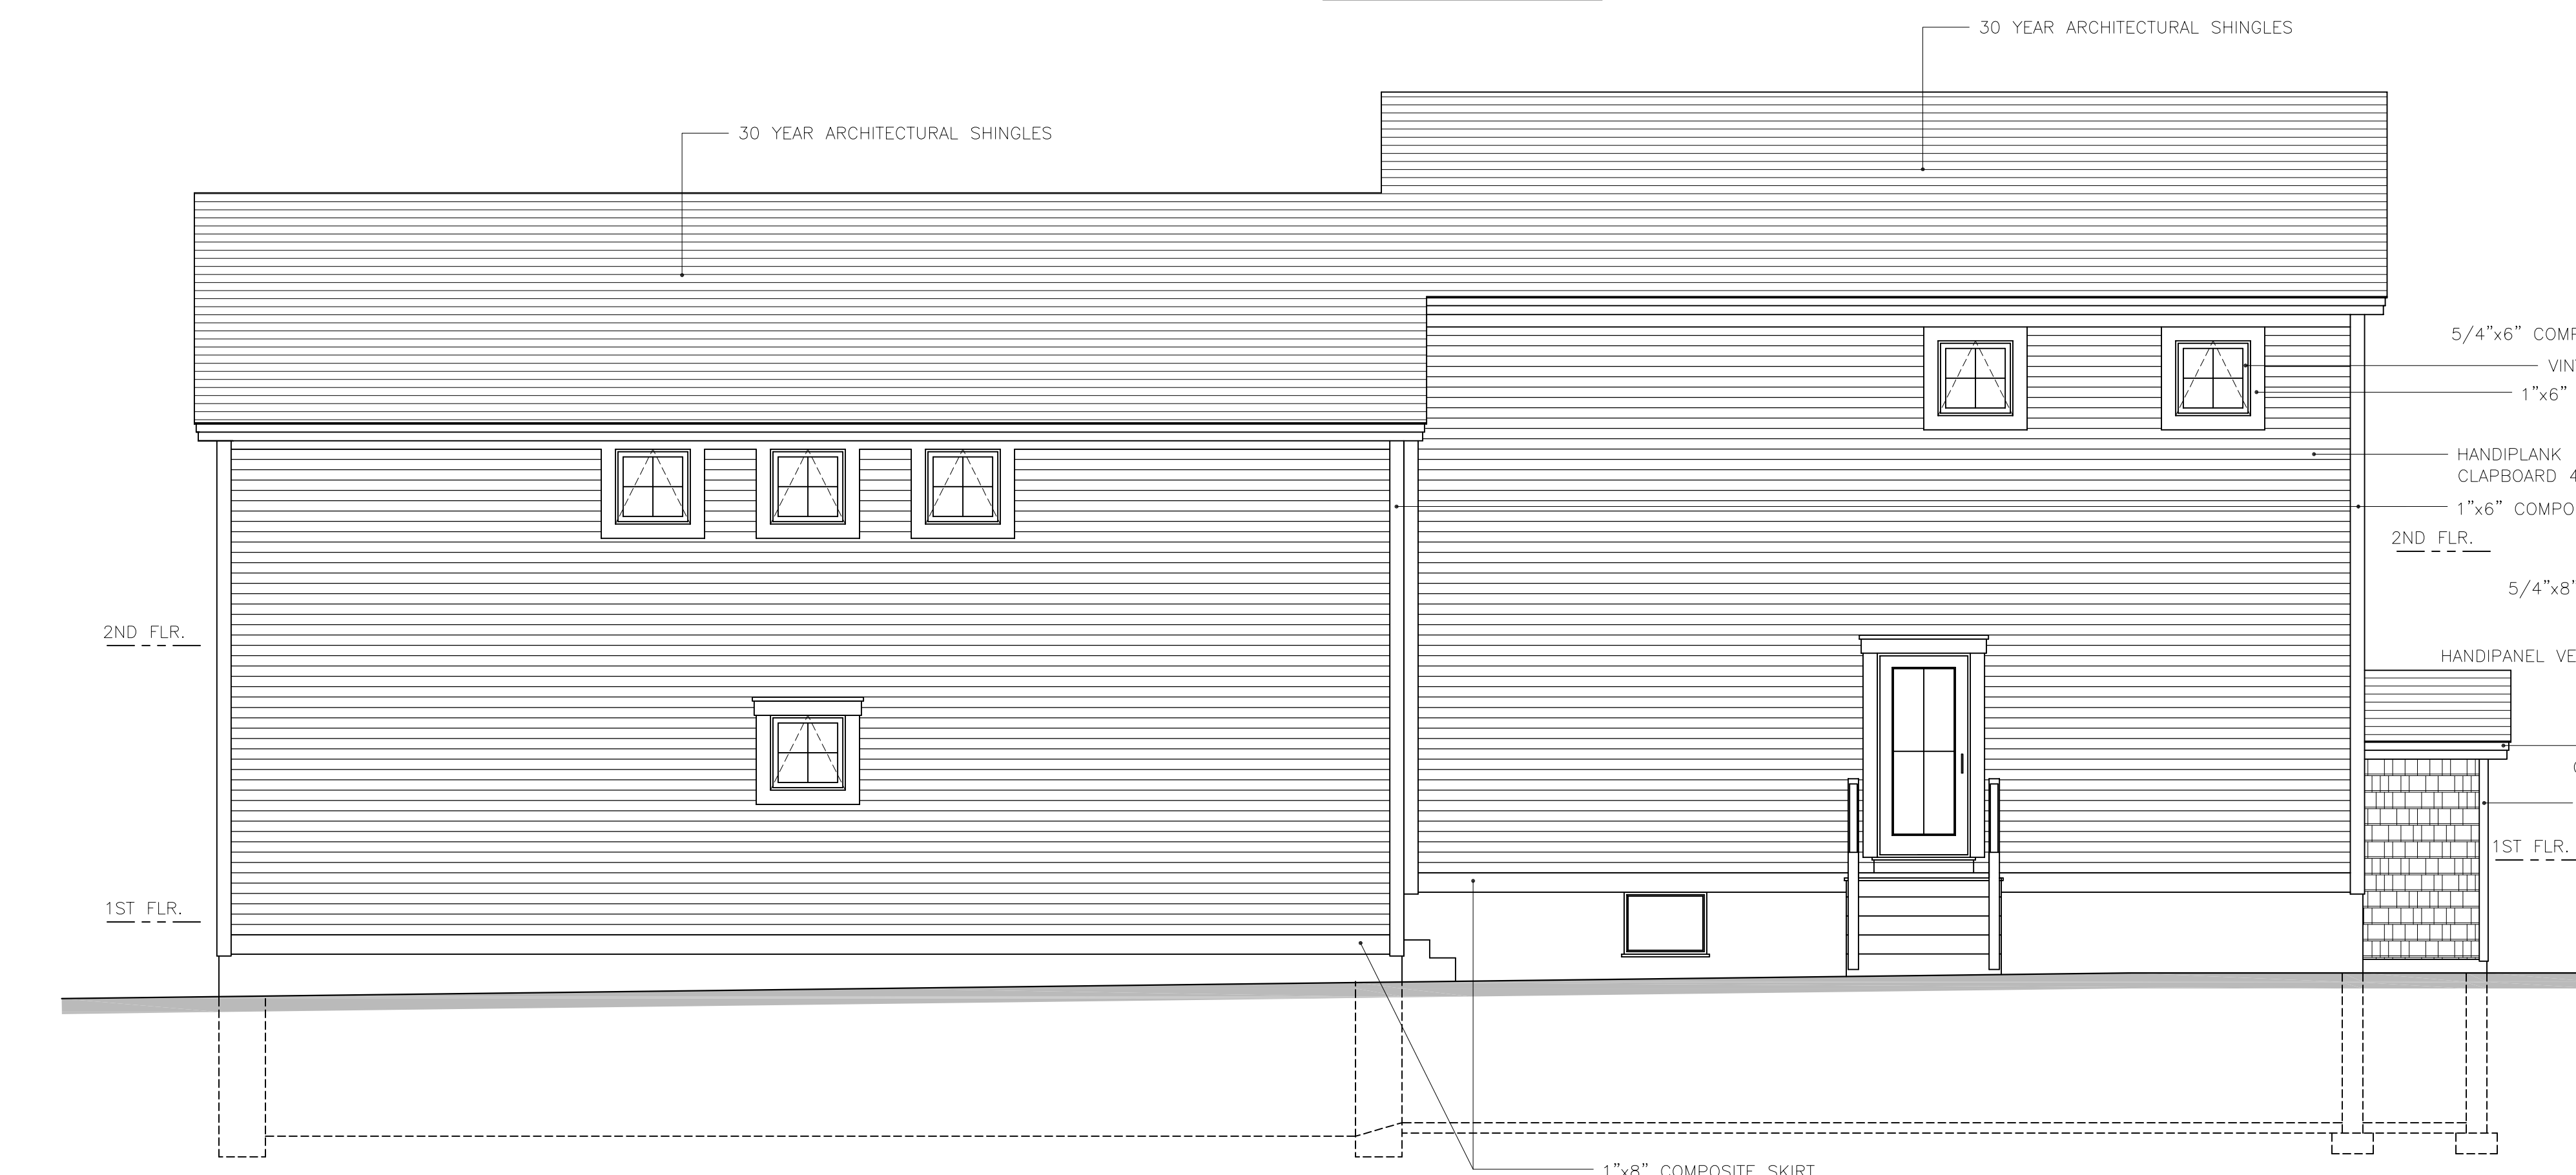

WEST ELEVATION



SOUTH ELEVATION

 

Engineering Review of Structural Framing System Only.

ENGINEERING DESIGN PROFESSIONALS  
PO Box 575  
Freeport, Maine 04032  
207-865-9505

56 WILMOT STREET L.L.C. 477 CONGRESS STREET PORTLAND, MAINE	
MORIN DRAFTING 318-1177	
56 WILMOT STREET BUILDING #1 56 WILMOT STREET PORTLAND, MAINE	
ELEVATIONS	
DRAWN: J. MORIN	A1
SCALE:	
DATE: 02-13-2016	
PLAN NO:	