

Engineering Review of Structural Framing System Only.


ENGINEERING DESIGN PROFESSIONALS
 PO Box 575
 Freeport, Maine 04032
 207-865-9505

STATE OF MAINE
 LARRY A. WICHROSKI
 No. 5990
 LICENSED PROFESSIONAL ENGINEER




WILMOT STREET ELEVATION (EXISTING)

RIGHT SIDE ELEVATION

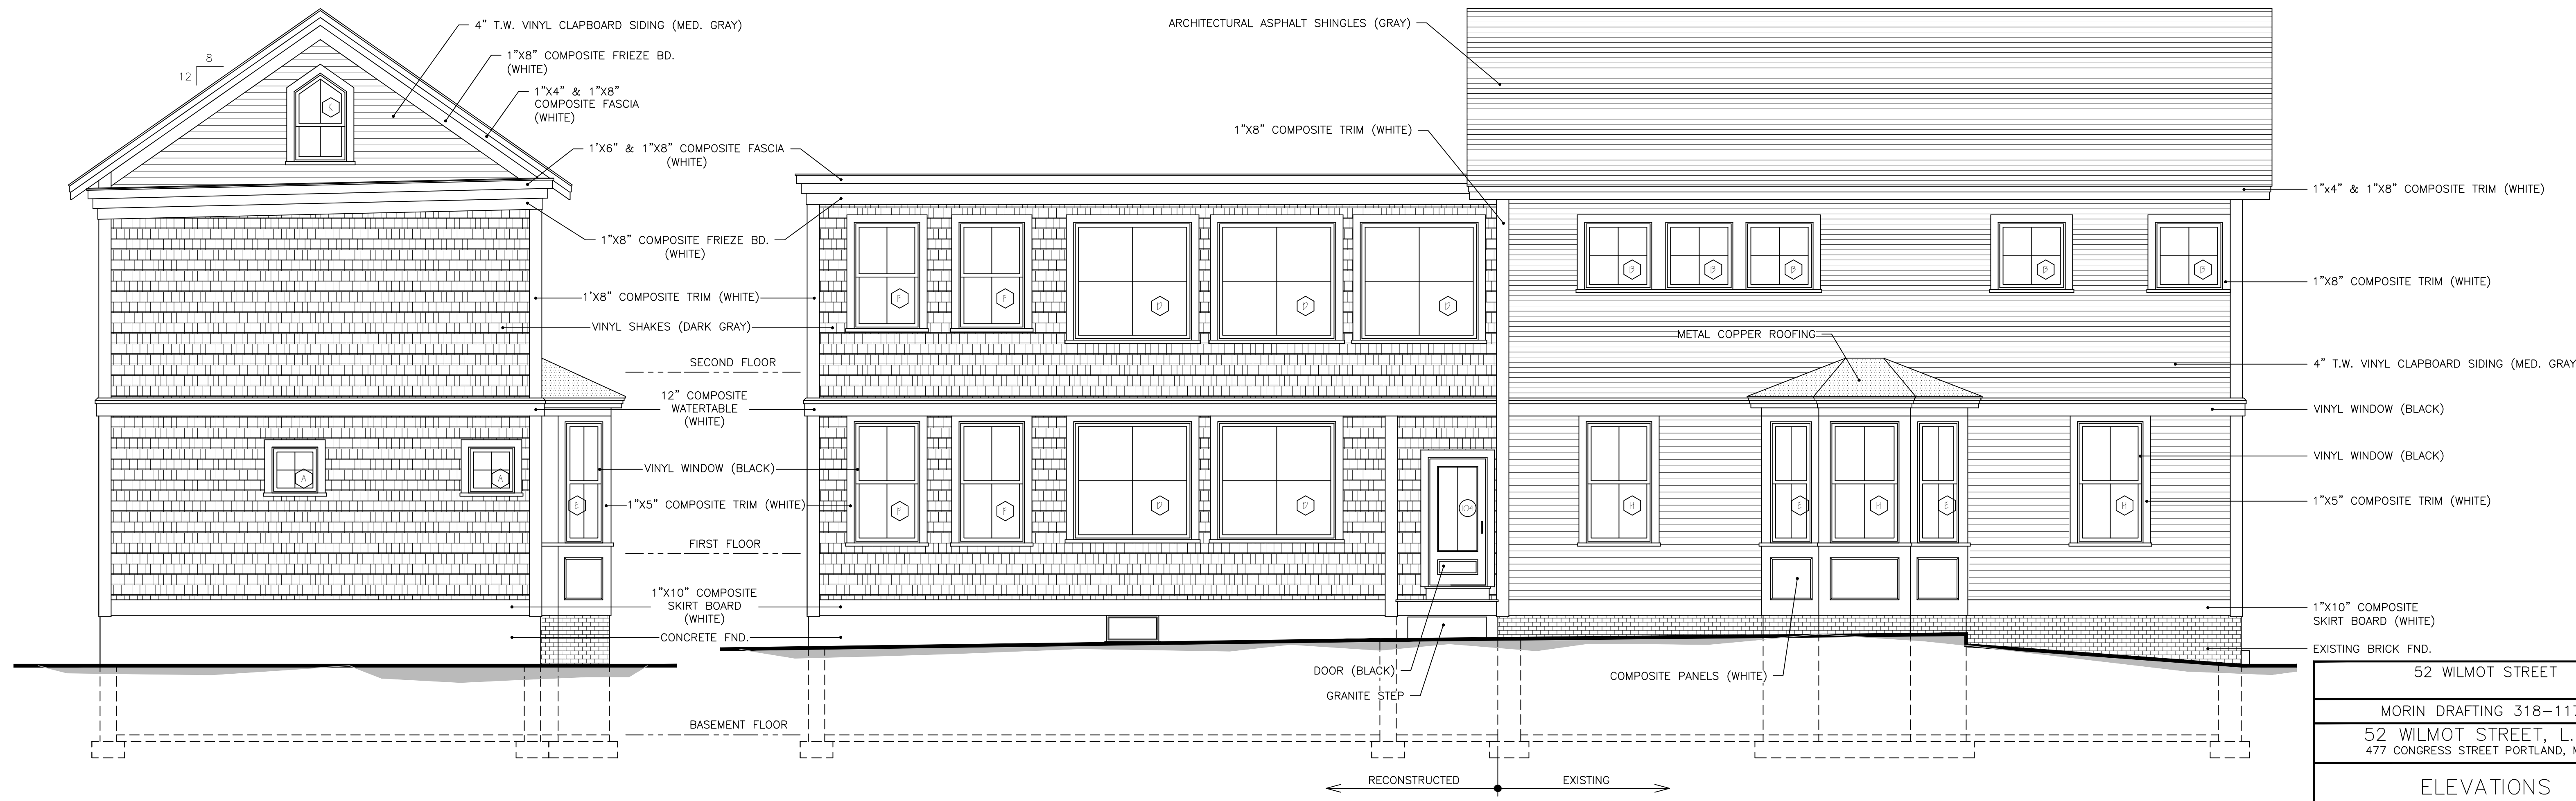

REAR ELEVATION (RECONSTRUCTED)

LEFT SIDE ELEVATION

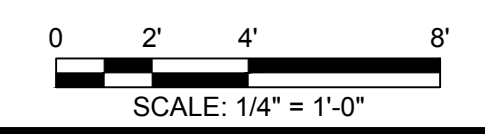

52 WILMOT STREET	
MORIN DRAFTING 318-1177	
52 WILMOT STREET, L.L.C. 477 CONGRESS STREET PORTLAND, MAINE	
ELEVATIONS	
DRAWN: J. MORIN	A1
SCALE: 1/4" = 1'-0"	
DATE: 07-06-2016	
PLAN NO:	