


Engineering Review of Structural Framing System Only.


ENGINEERING DESIGN PROFESSIONALS
 PO Box 575
 Freeport, Maine 04032
 207-865-9505

STATE OF MAINE
 LARRY A. WICHROSKI
 No. 5990
 LICENSED PROFESSIONAL ENGINEER

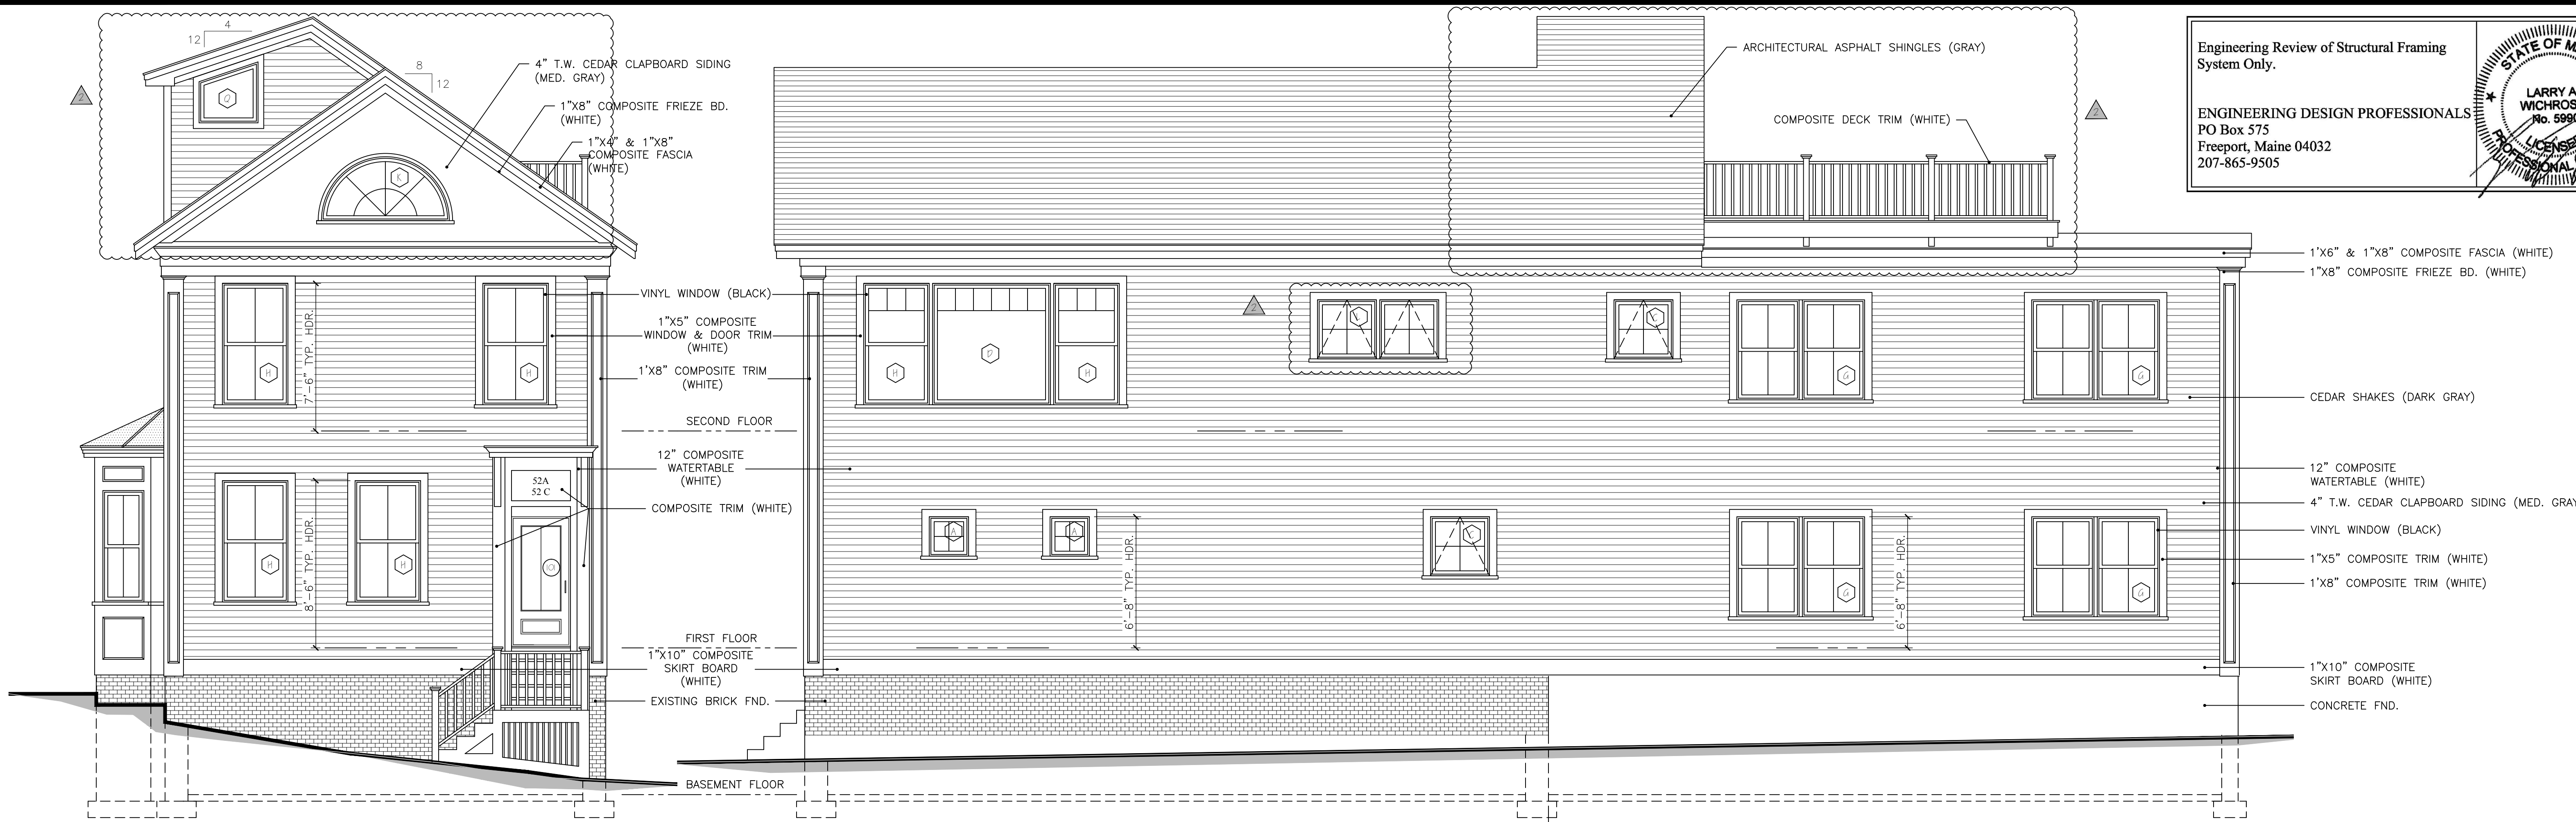

WILMOT STREET ELEVATION (EXISTING)


RIGHT SIDE ELEVATION

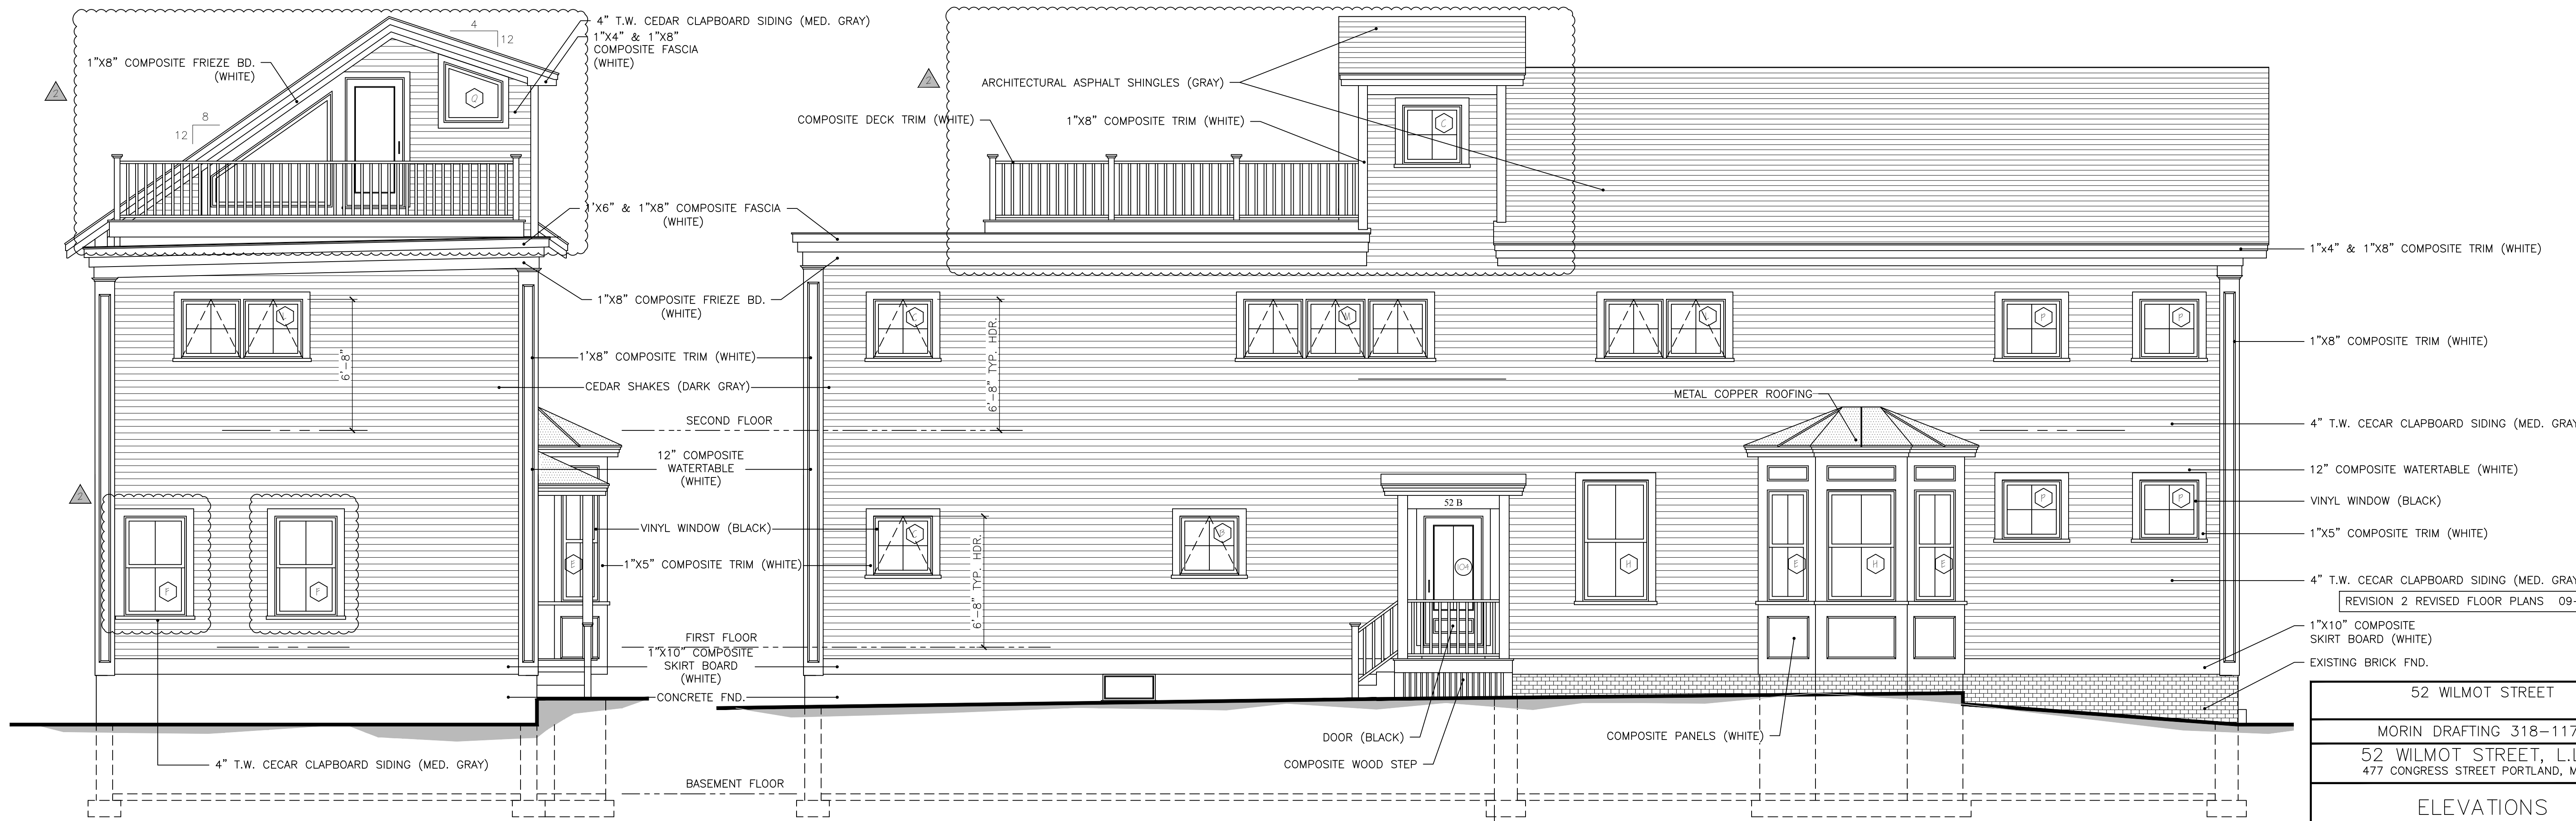

REAR ELEVATION (RECONSTRUCTED)

LEFT SIDE ELEVATION

ISSUED FOR CONSTRUCTION
 03-17-2017

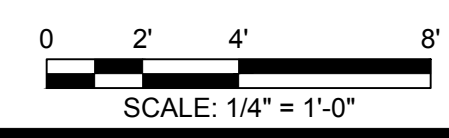

REVISION 2 REVISED FLOOR PLANS 09-07-2017

52 WILMOT STREET	
MORIN DRAFTING 318-1177	
52 WILMOT STREET, L.L.C. 477 CONGRESS STREET PORTLAND, MAINE	
ELEVATIONS	
DRAWN: J. MORIN	A1
SCALE: 1/4"=1'-0"	
DATE: 07-06-2016	
PLAN NO:	