

JCAL

REV/NOV

PROJECT NAME

15 UNIT APARTMENT BUILDING  
48 WILMOT STREET

48 WILMOT STREET LLC.  
477 CONGRESS STREET  
PORTLAND, MAINE 04101

SHEET

EXTERIOR DECK  
ELEVATION & SECTION

DATE 30 MAY 2016

SCALE 1/4"=1'-0"

DRAWN/JAM/MFH

JOB NO.

SHEET


A7

COPYRIGHT REPRODUCTION OR RELIANCE OF THIS DOCUMENT WITHOUT WRITTEN PERMISSION FROM GRANT HAYS ASSOCIATES IS PROHIBITED.




RIGHT SIDE ELEVATION

FRONT ELEVATION

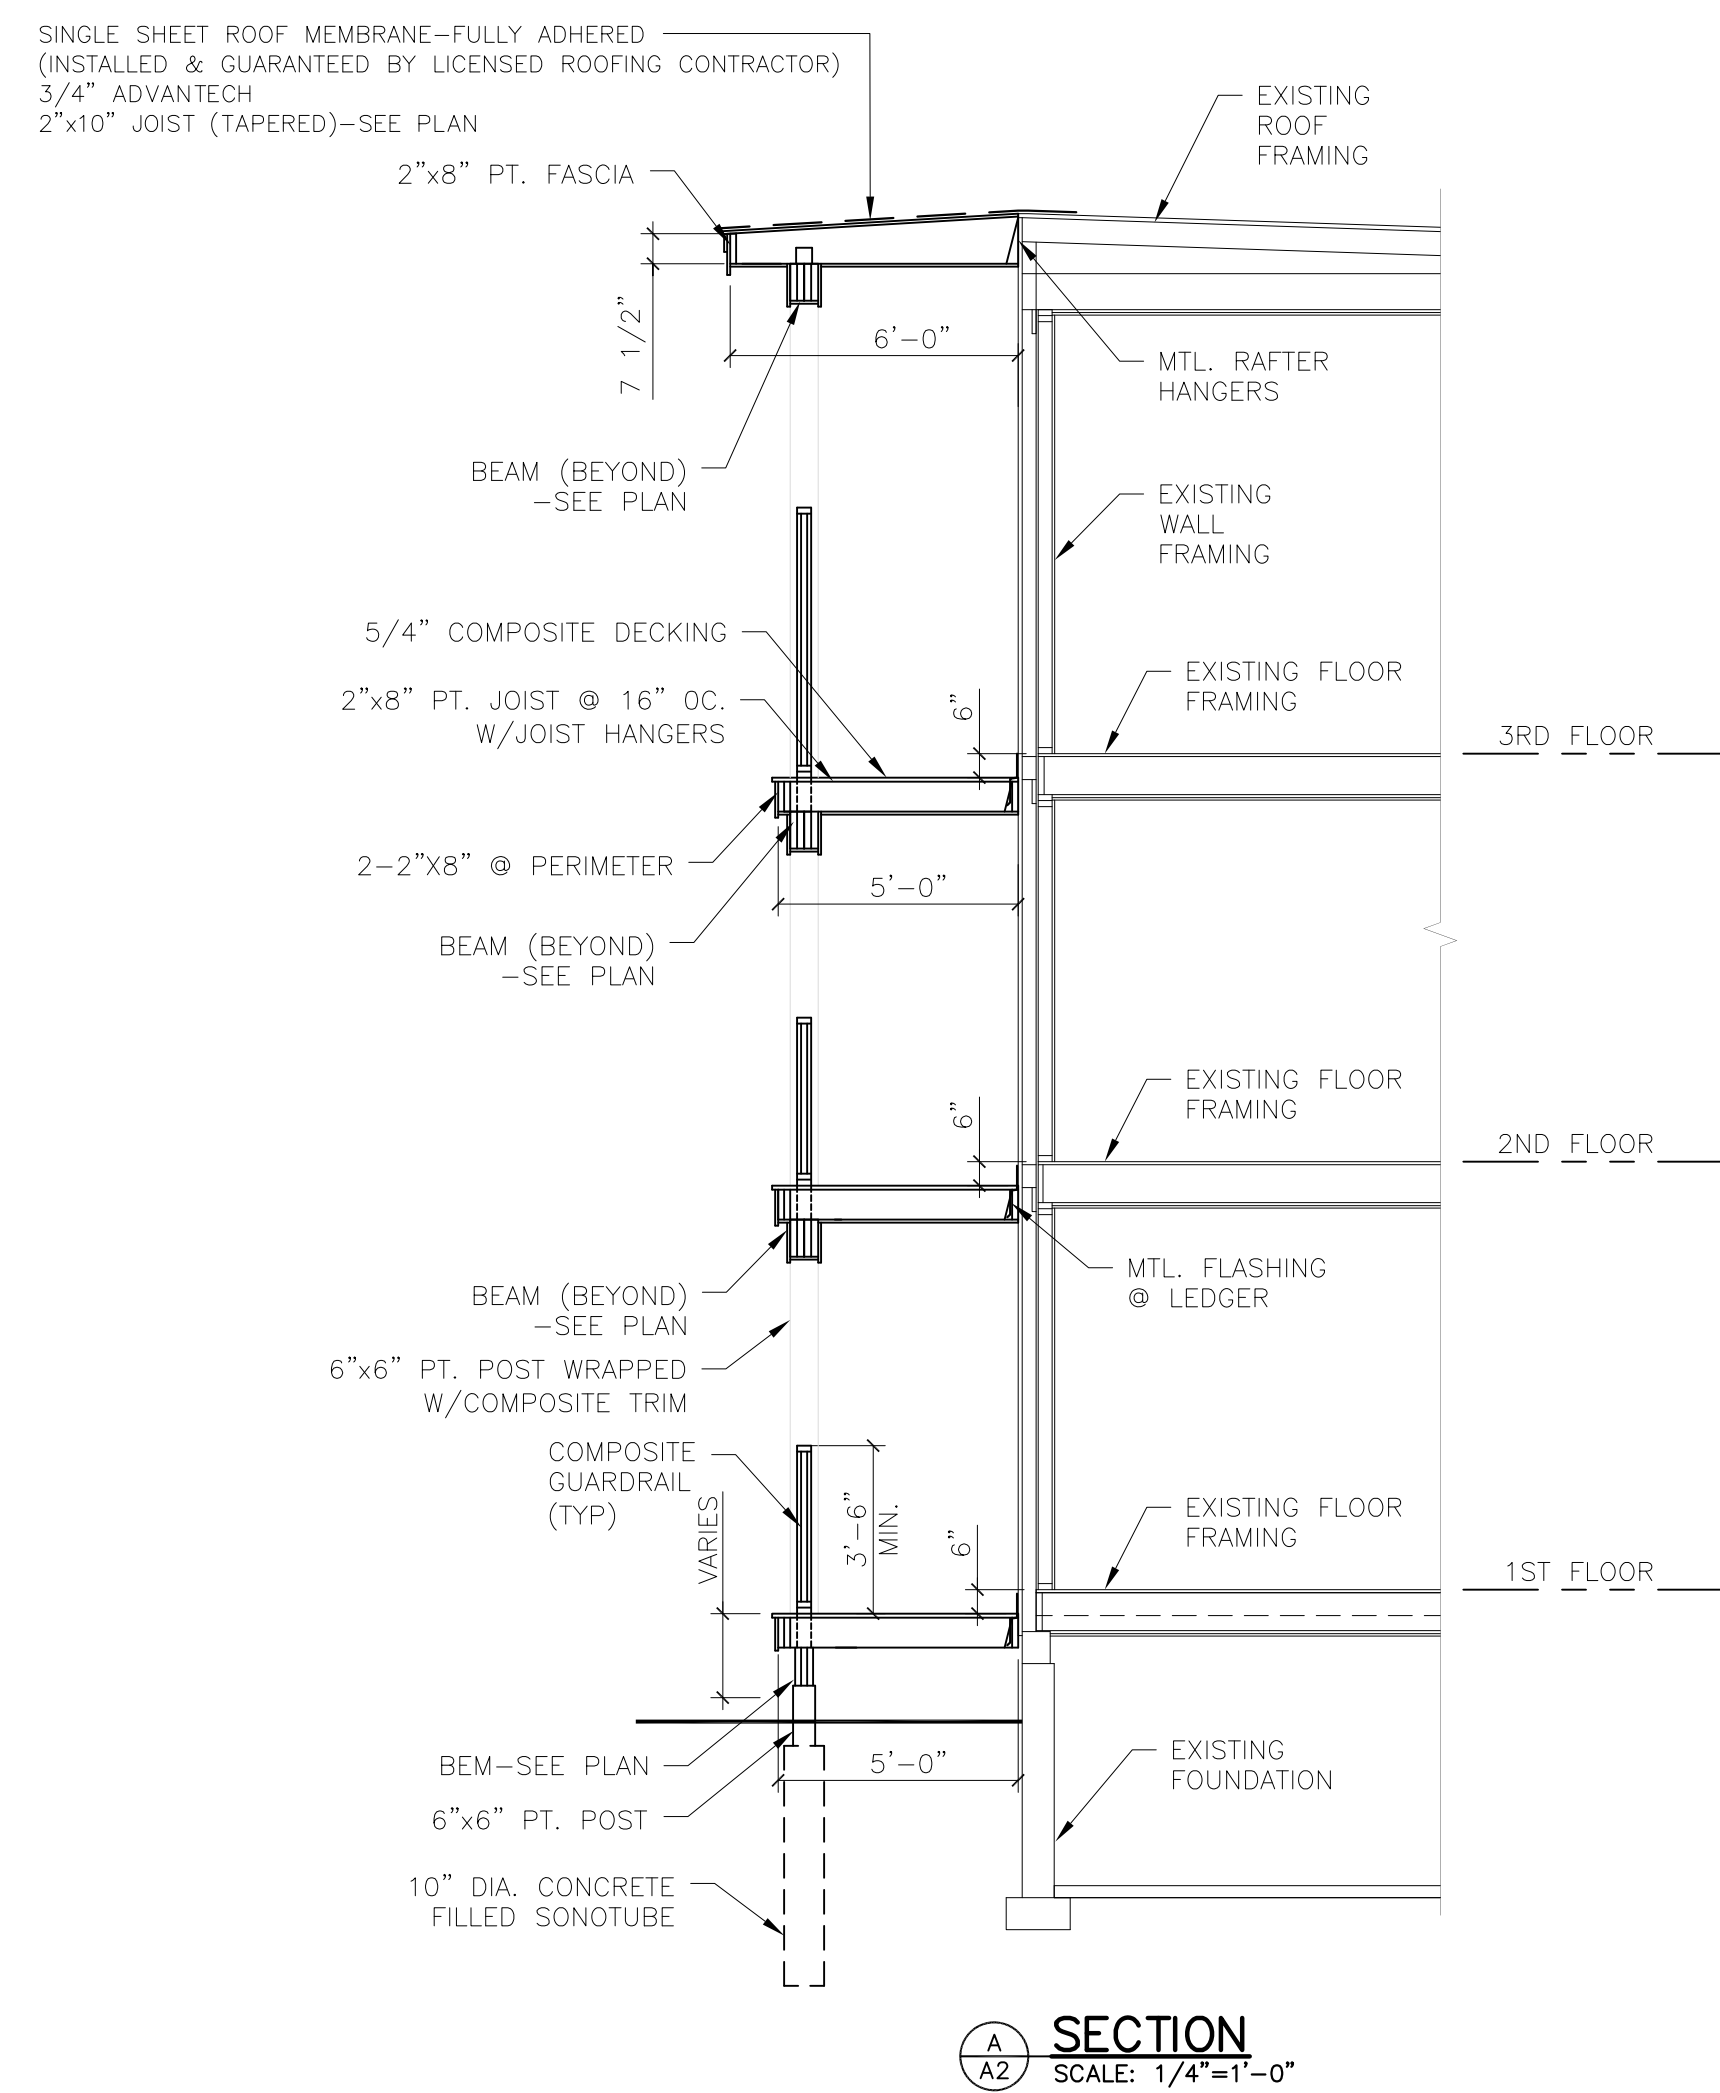


SECTION A-A  
SCALE: 1/4"=1'-0"

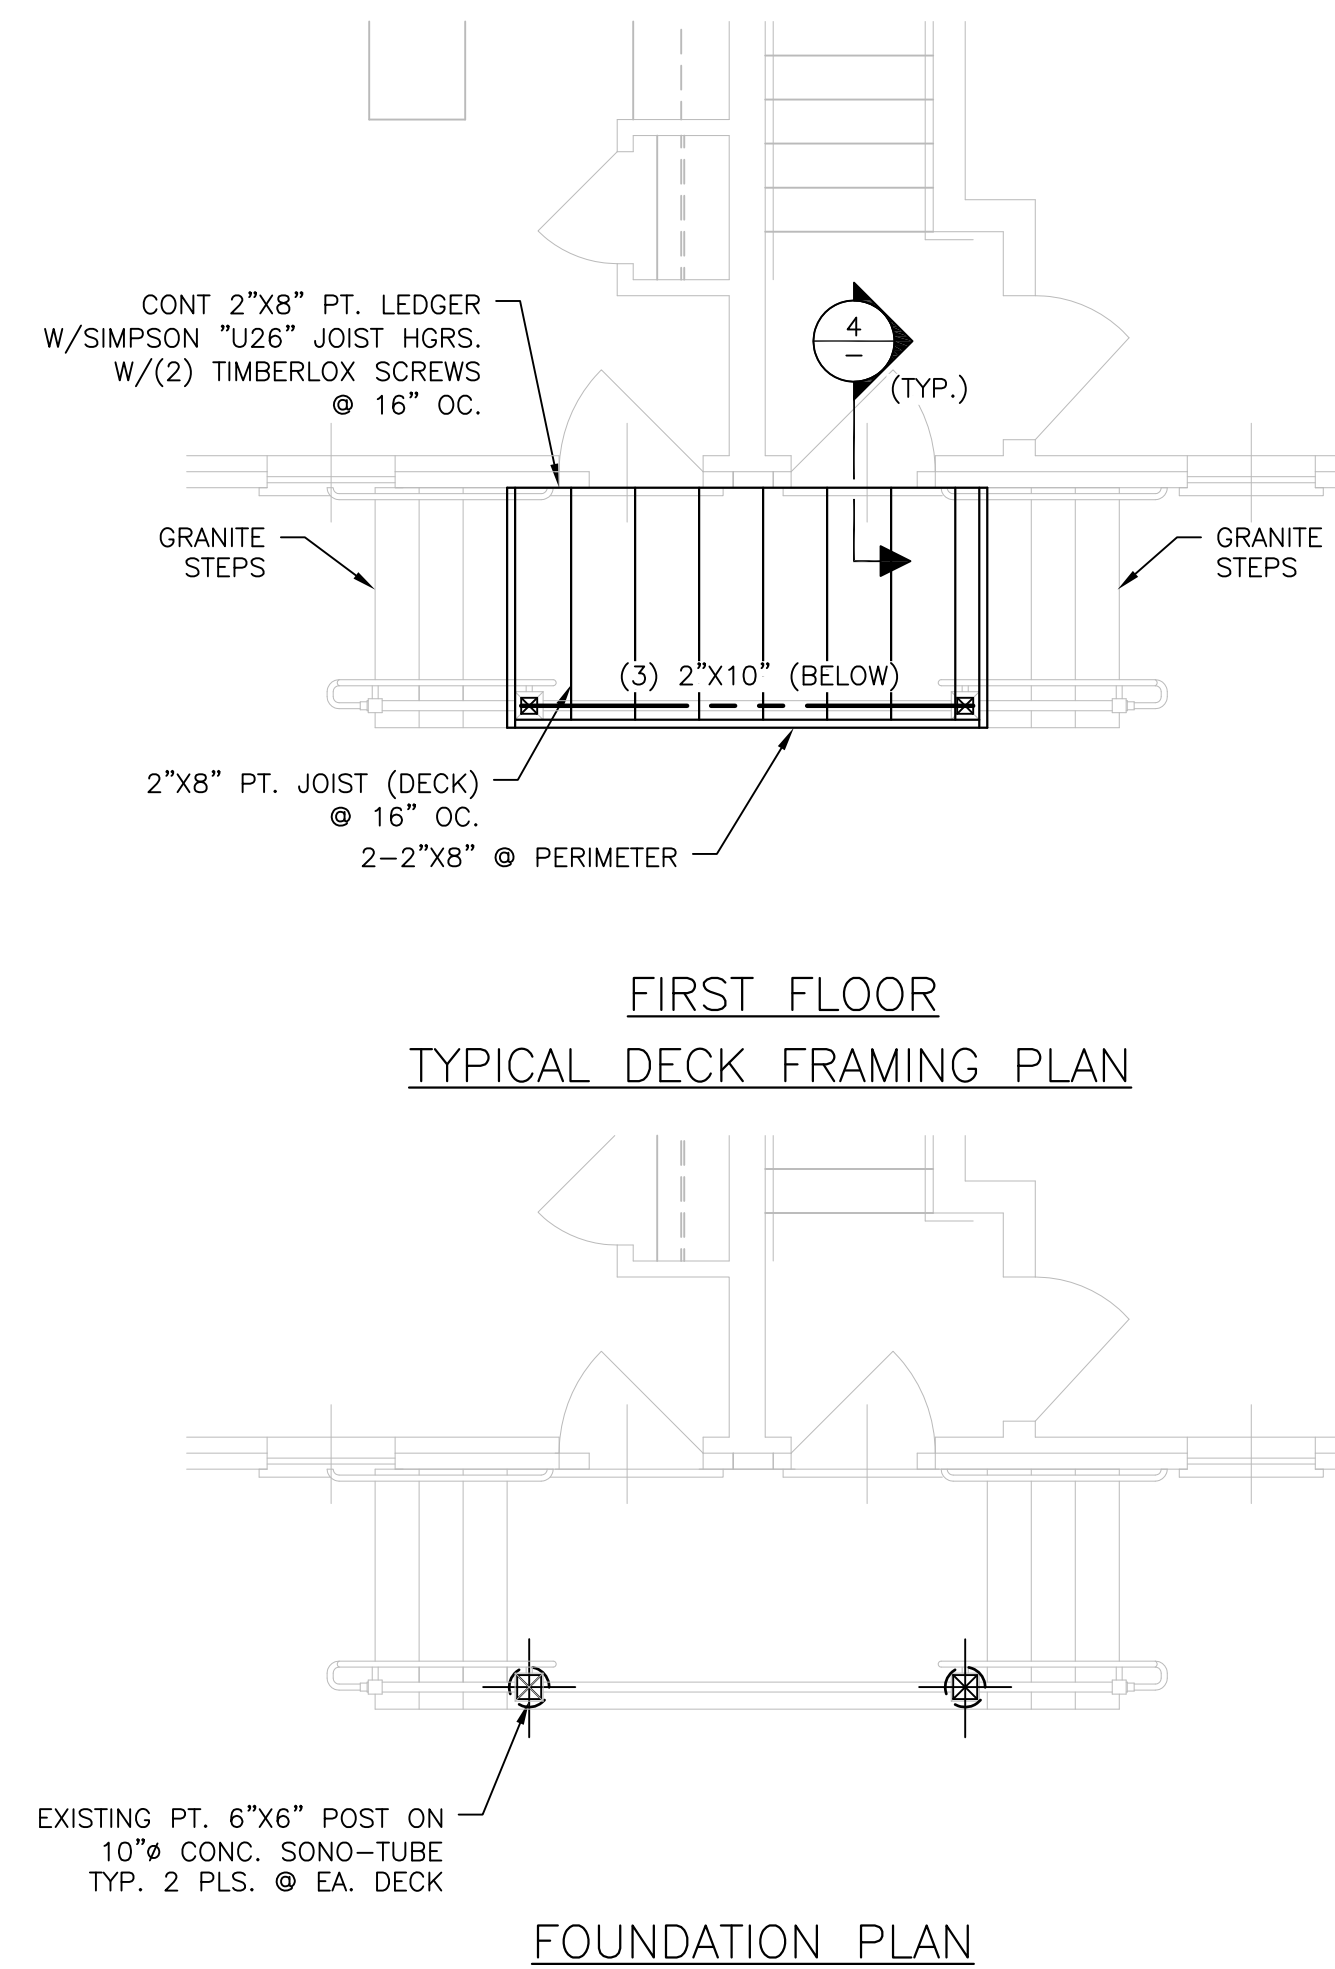

FOUNDATION PLAN

ROOF FRAMING PLAN

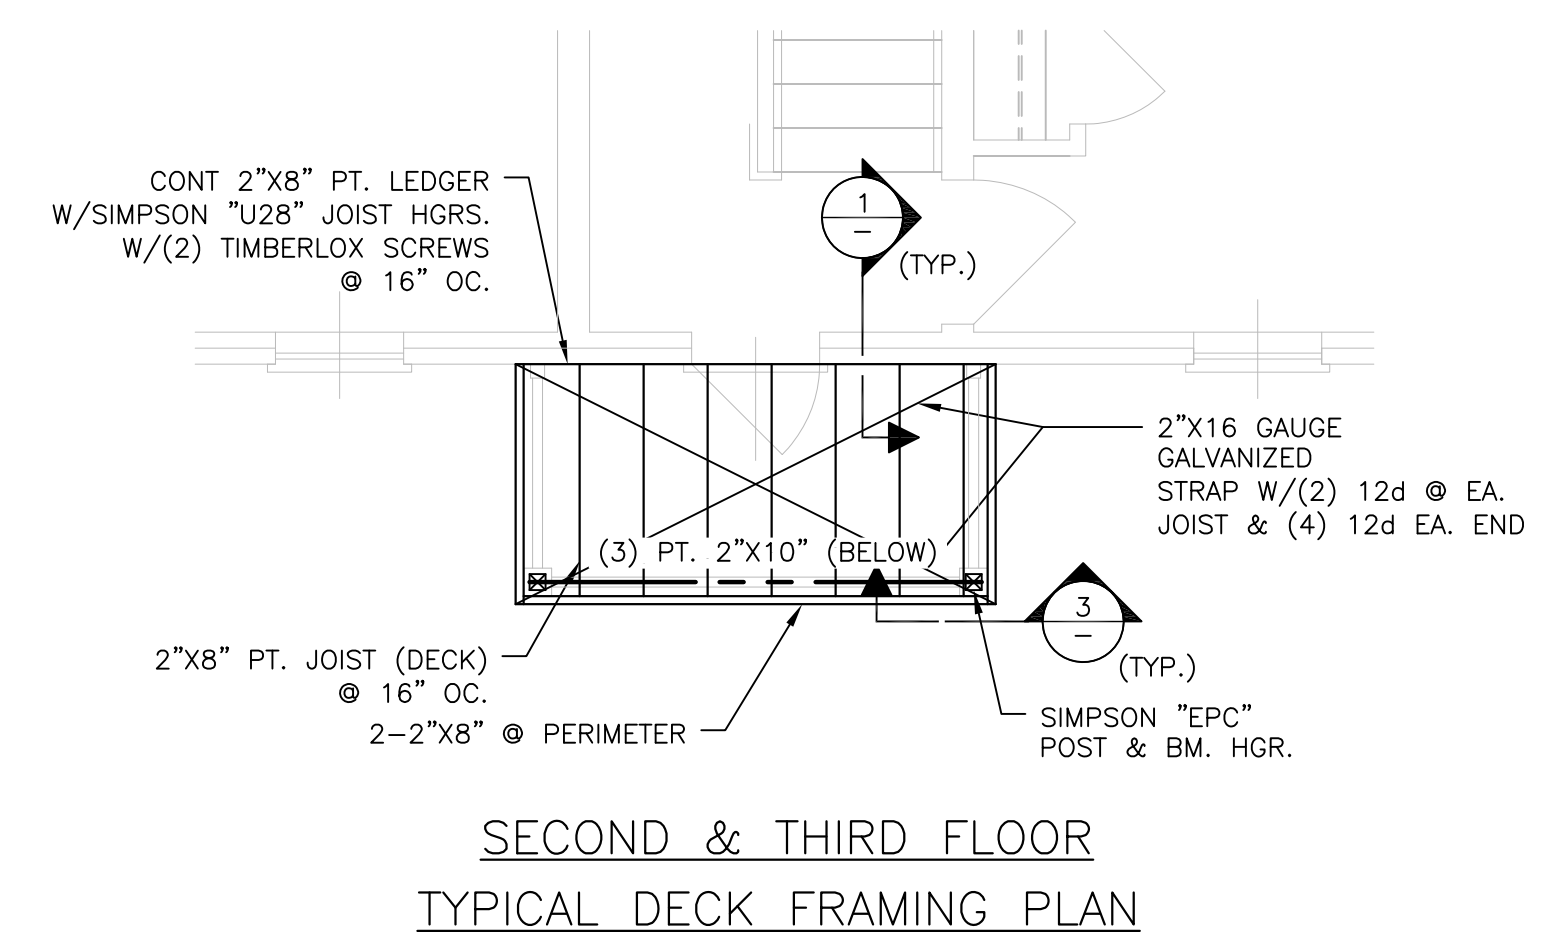

SECOND & THIRD FLOOR TYPICAL DECK FRAMING PLAN

