


COMMUNITY ROOM
KITCHEN
RENOVATION


PORTLAND HOUSING AUTHORITY
1000 NE OREGON ST.
PORTLAND, OREGON

→ 20 gauge steel Framing

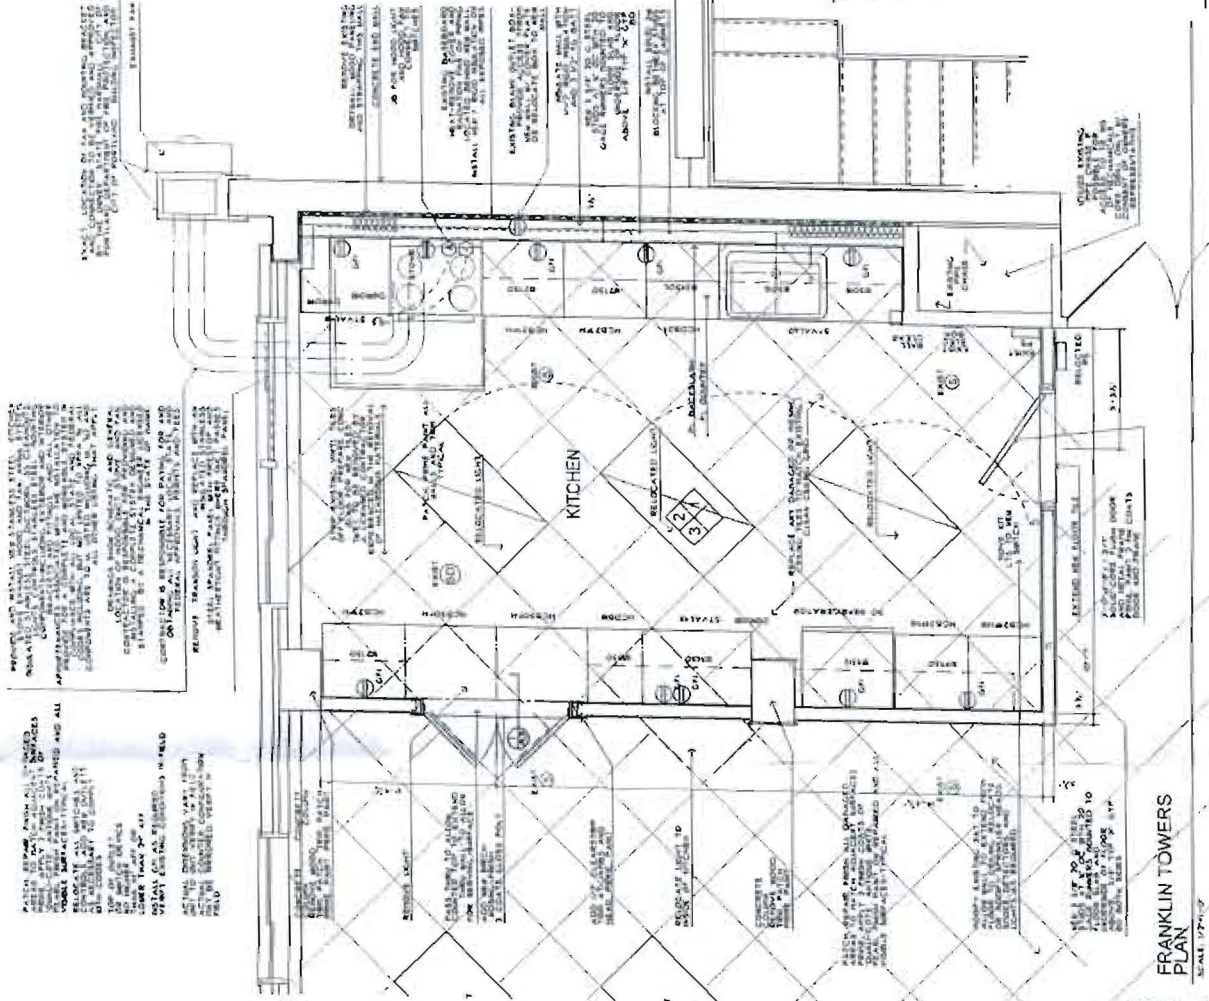

REMOVE ALL EXISTING PARTITIONS AND WALLS IN THE KITCHEN AND DINING AREA. RELOCATE THE SINK, STOVE, AND REFRIG. TO THE NEW LAYOUT. ALL NEW PARTITIONS AND WALLS TO BE CONCRETE BLOCK WITH 2\"/>


FRANKLIN TOWERS
PLAN
SCALE 1/8"=1'-0"

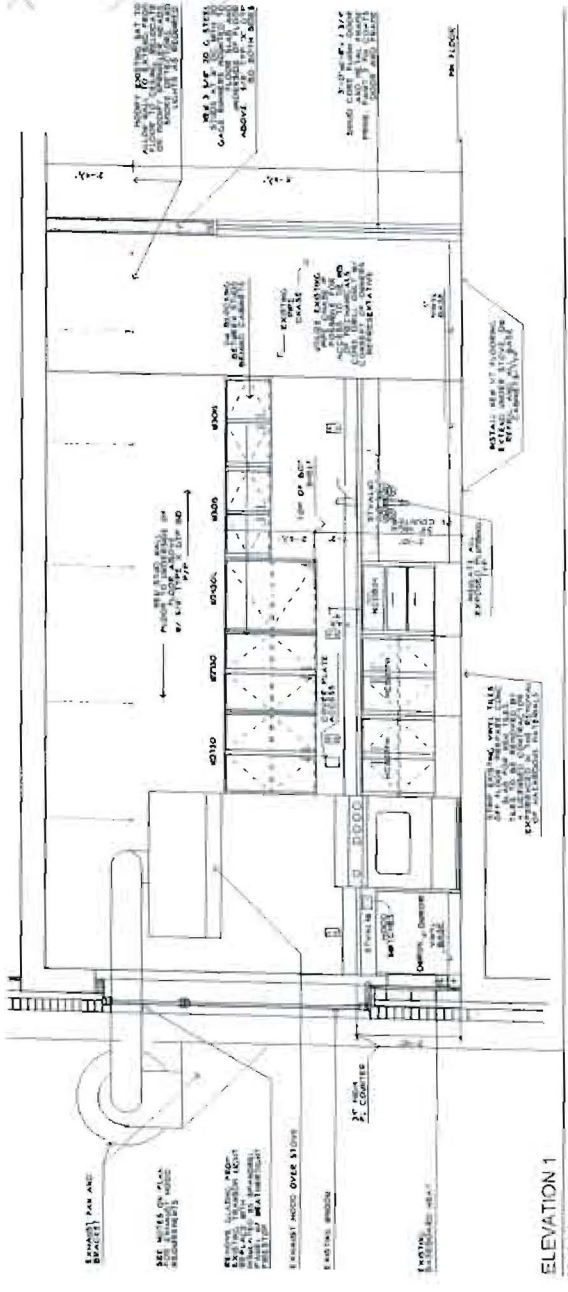


ELEVATION 1
SCALE 1/8"=1'-0"

PROJECT	FRANKLIN TOWERS
DATE	JANUARY, 2010
PROJECT NO.	FLOOR PLANS INTERIOR ELEVATION
ARCHITECT	FRANKLIN TOWERS
SCALE	AS NOTED
DESIGNED BY	SMT
PROJECT NUMBER	0000
Sheet Number	A 4

3133 2010
44 041 0001
PORTLAND HOUSING AUTHORITY
202-771-5451 EXT. 174-0042

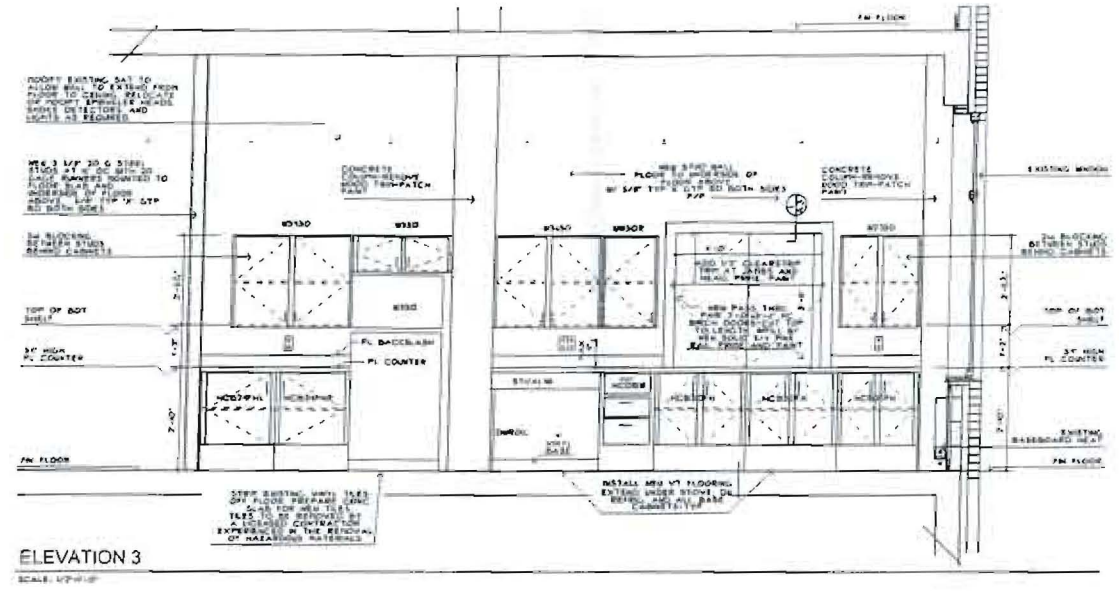

ELEVATION 3
 SCALE: 1/2" = 1'-0"

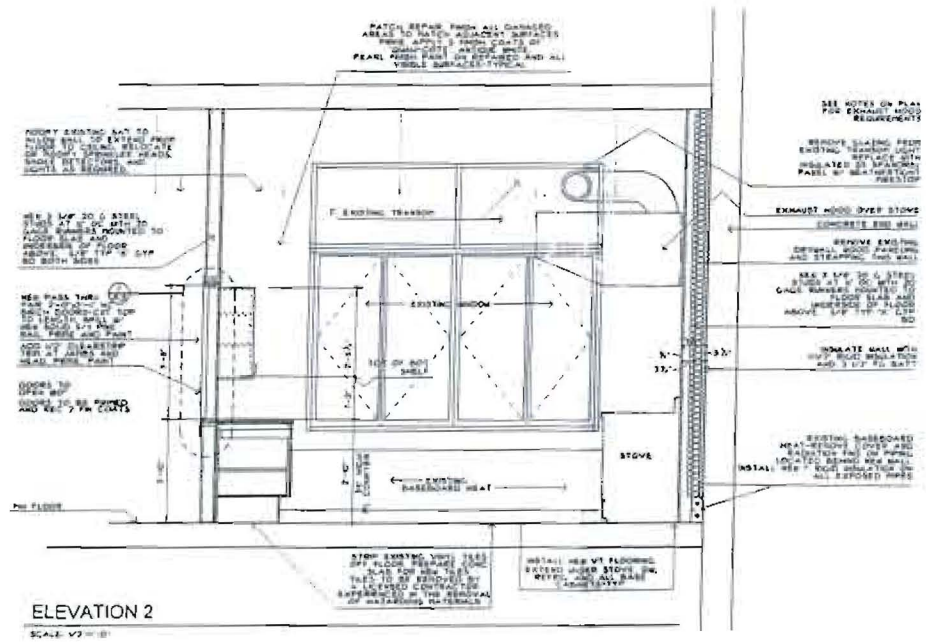

ELEVATION 2
 SCALE: 1/2" = 1'-0"

CTA 2 ARCHITECTS
 44 WEST STREET
 PORTLAND, MAINE 04101
 207.771.5451 fax 774-0865

 PROJECT:
 DATE:
 DRAWING:
 INTERIOR ELEVATIONS

 FRANKLIN TOWERS
 DATE:
 AS NOTED
 DRAWN BY:
 SMT
 PROJECT NUMBER:
 0509
 SHEET NUMBER:
A 5