



NOTE:
 REFER TO STRUCTURAL ANALYSIS
 BY: HUDSON DESIGN GROUP, LLC,
 DATED: APRIL 24, 2015,
 FOR THE CAPACITY OF THE
 EXISTING STRUCTURES TO SUPPORT
 THE PROPOSED EQUIPMENT.

NOTE:
 REFER TO THE FINAL RF DATA
 SHEET FOR FINAL ANTENNA
 SETTINGS.

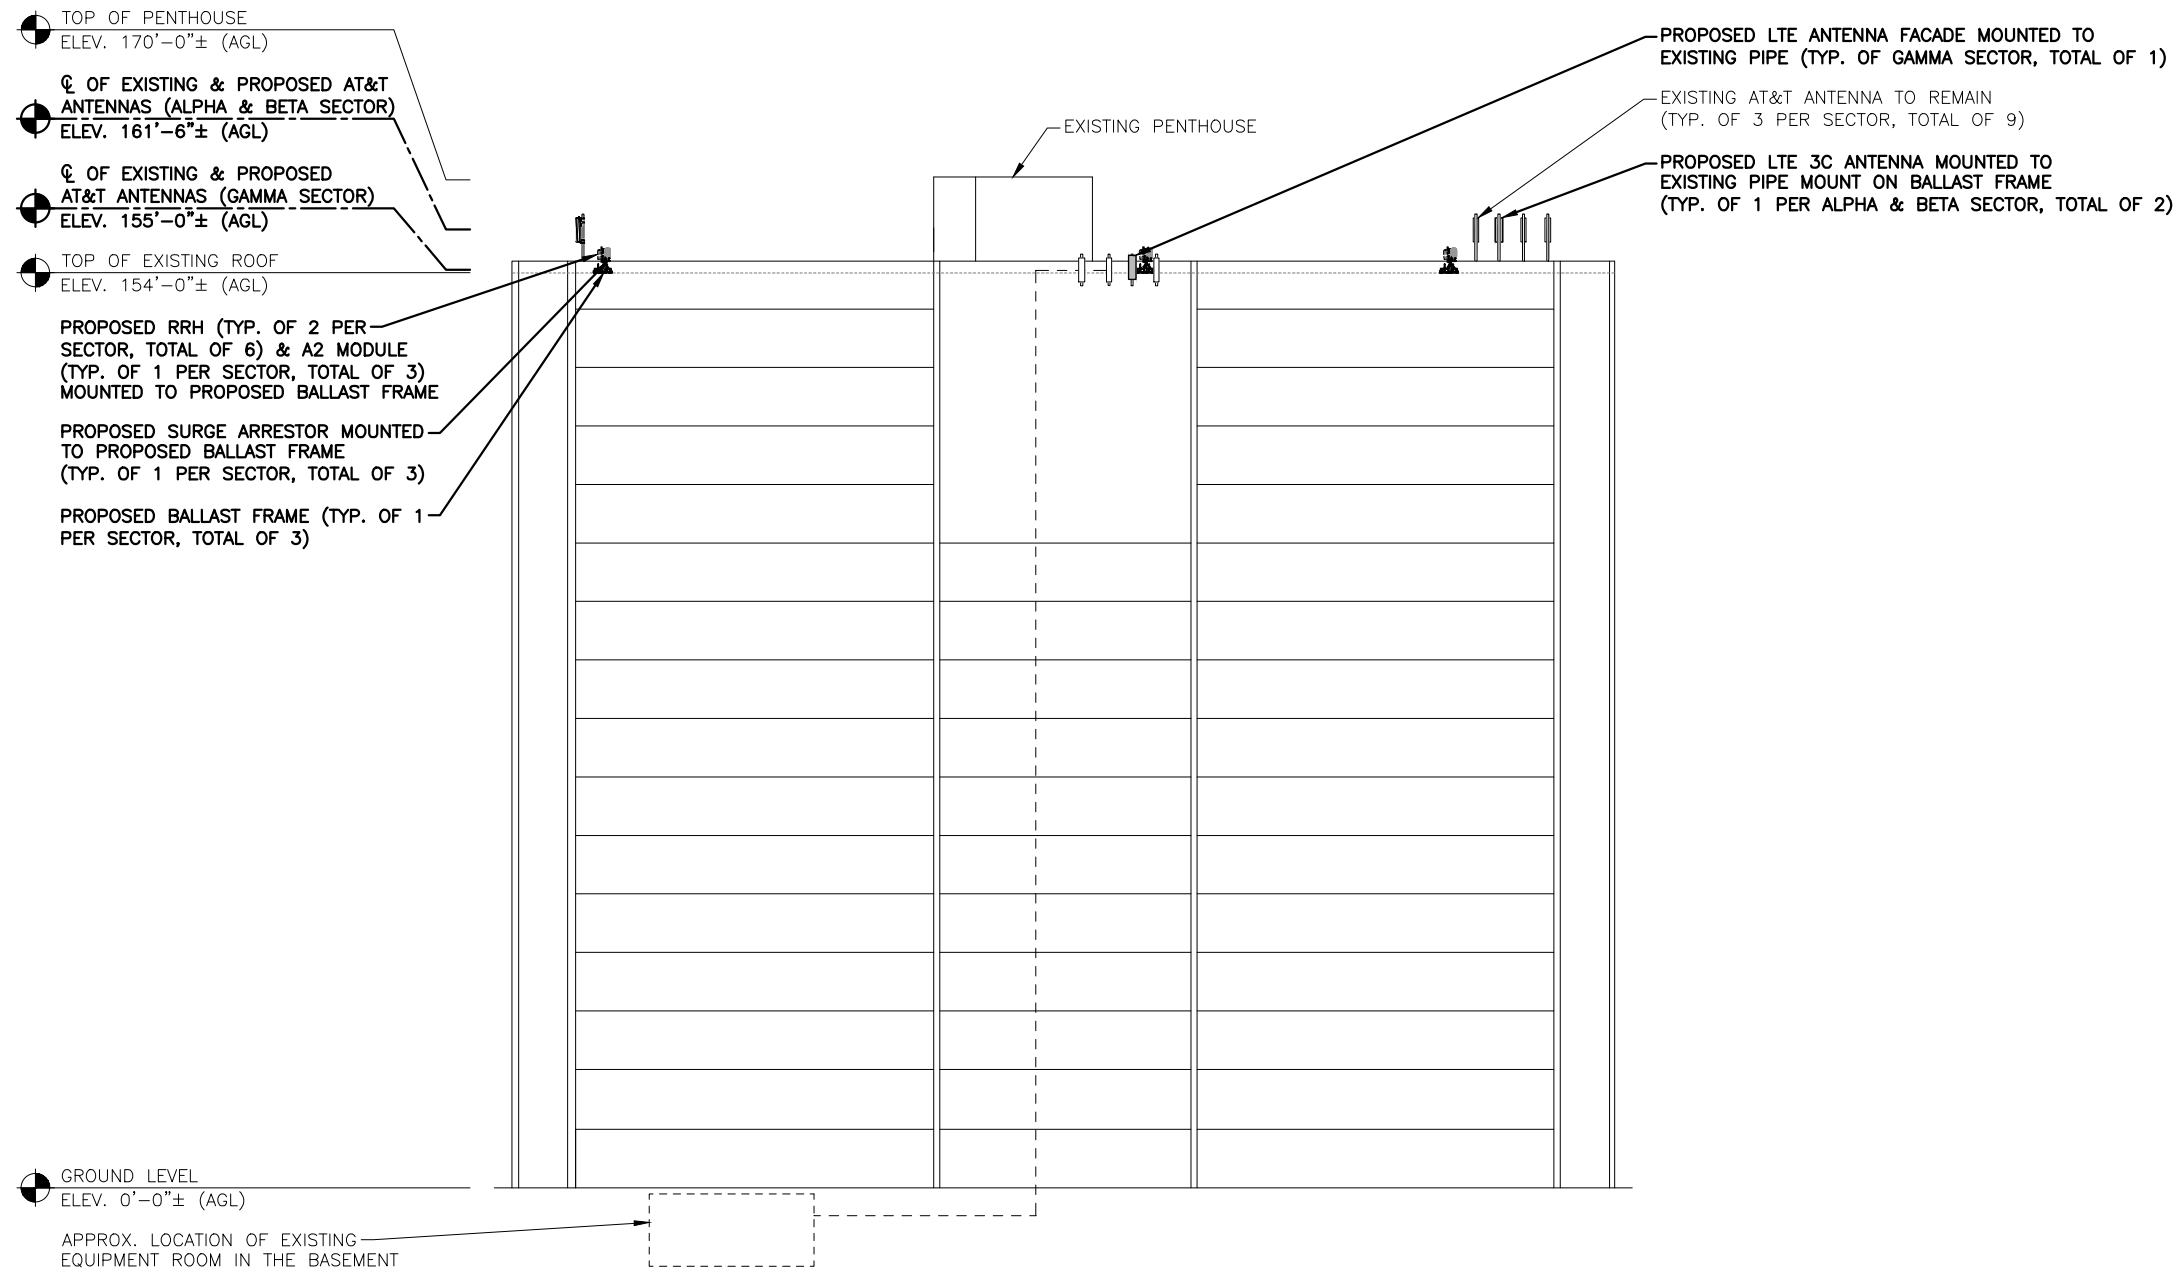

WEST ELEVATION
 22x34 SCALE: 1/4"=1'-0"
 11x17 SCALE: 1/8"=1'-0"
 1
 A-2
 0 2'-0" 4'-0" 8'-0" 12'-0"

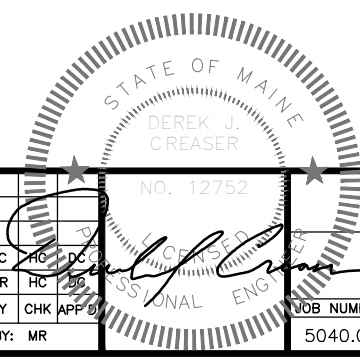

Hudson Design Group, LLC
 1600 OSGOOD STREET
 BUILDING 20 NORTH, SUITE 3090
 N. ANDOVER, MA 01845
 TEL: (978) 557-5553
 FAX: (978) 336-5586

EMPIRE telecom
 16 ESQUIRE ROAD
 BILLERICA, MA 01862
 TEL: (978) 608-8400

SITE NUMBER: ME5040
SITE NAME: AWE- MUNJOY HILL
 211 CUMBERLAND AVENUE
 PORTLAND, ME 04101
 CUMBERLAND COUNTY

at&t
 550 COCHITUATE ROAD
 FRAMINGHAM, MA 01701

NO.	DATE	REVISIONS	BY	CHK	APP
1	04/17/15	ISSUED WITH RF BARRIER	JC	HC	DC
0	01/23/15	ISSUED FOR REVIEW	MR	HC	DC

SCALE: AS SHOWN DESIGNED BY: HC DRAWN BY: MR

AT&T
 ELEVATION
 (LTE-4C 2015)
 JOB NUMBER: 5040.01
 DRAWING NUMBER: A-2
 REV: 1