



NOTE:
 REFER TO STRUCTURAL ANALYSIS
 BY: HUDSON DESIGN GROUP, LLC,
 DATED: FEBRUARY 12, 2016,
 FOR THE CAPACITY OF THE
 EXISTING STRUCTURES TO SUPPORT
 THE PROPOSED EQUIPMENT.

NOTE:
 REFER TO THE FINAL RF DATA
 SHEET FOR FINAL ANTENNA
 SETTINGS.

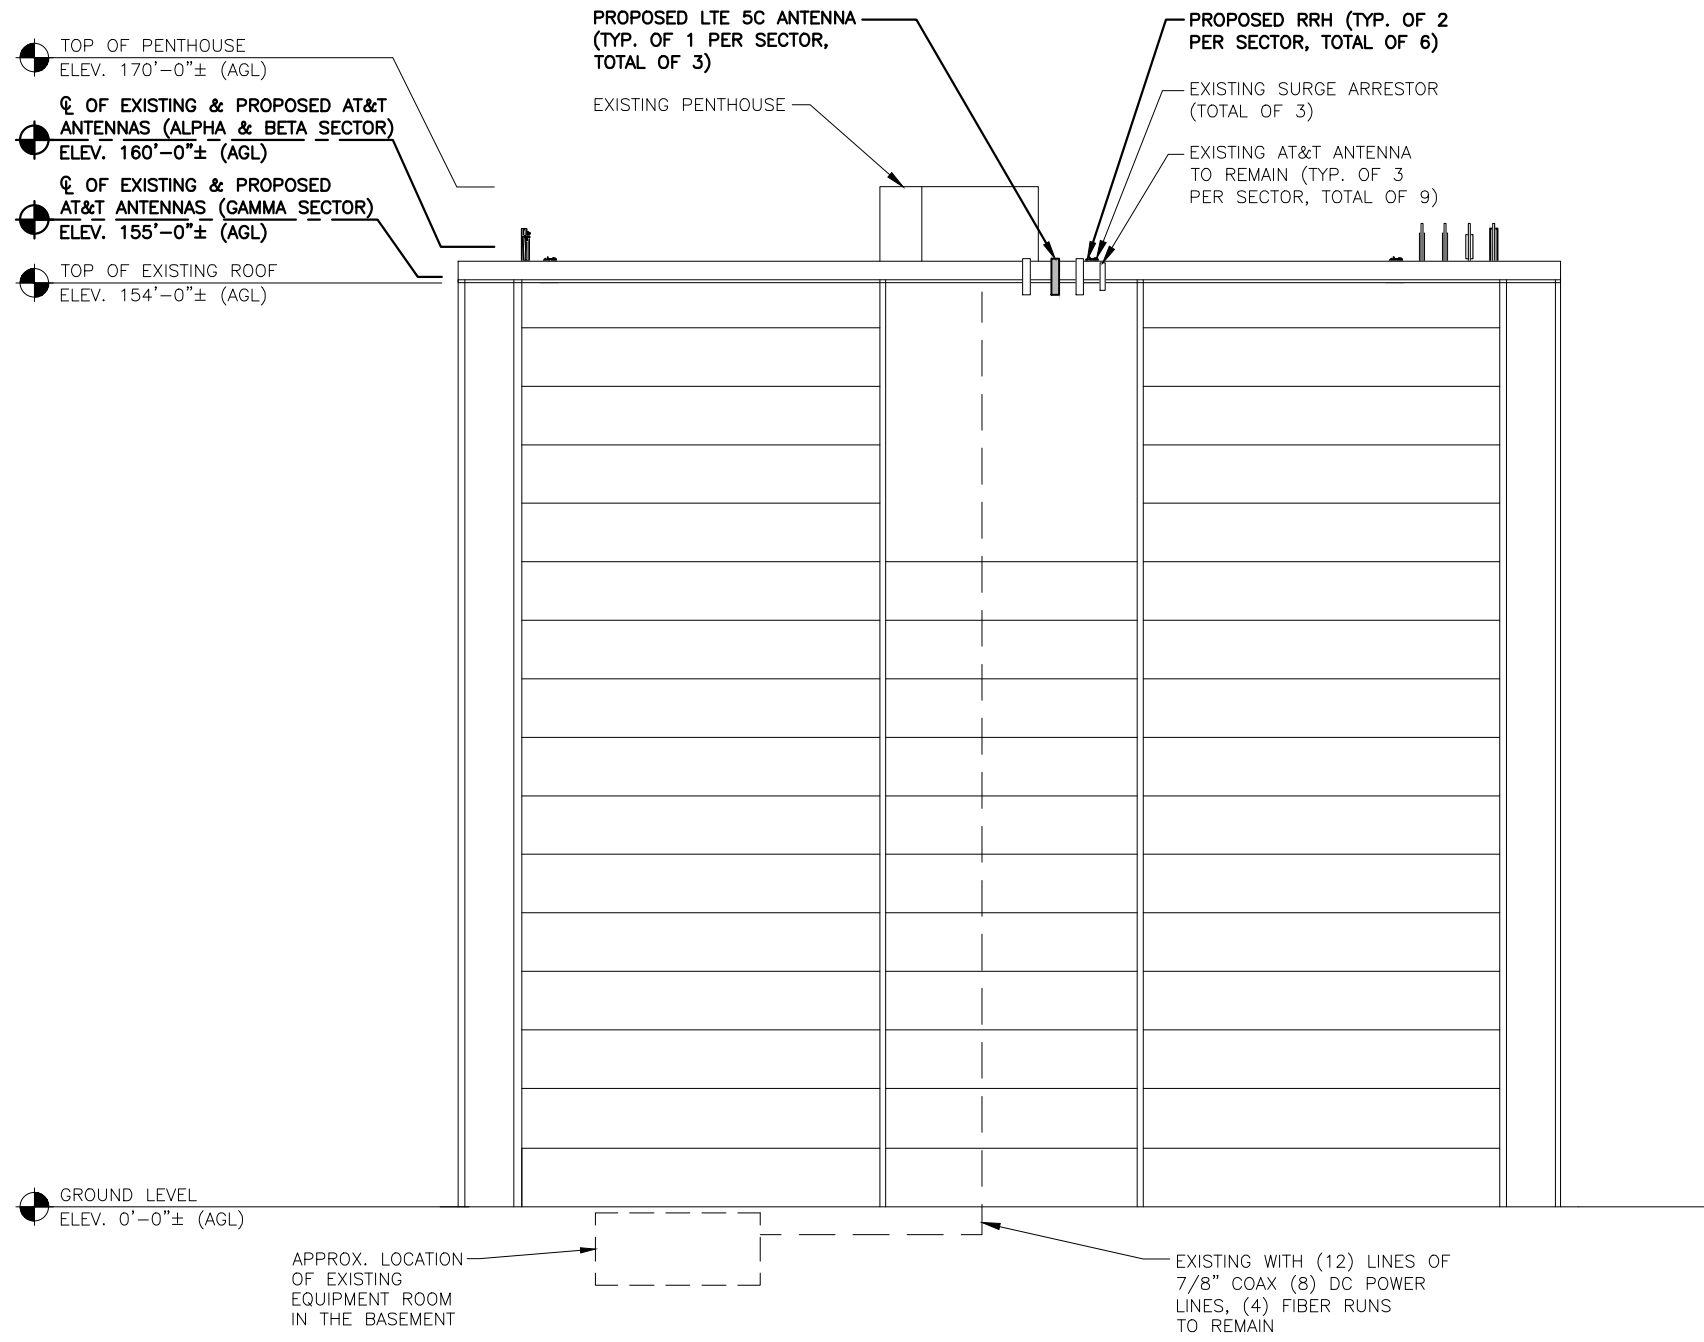

WEST ELEVATION
 22x34 SCALE: 1/16"=1'-0"
 11x17 SCALE: 1/32"=1'-0"
 1
 A-2
 0 8'-0" 16'-0" 32'-0" 48'-0"

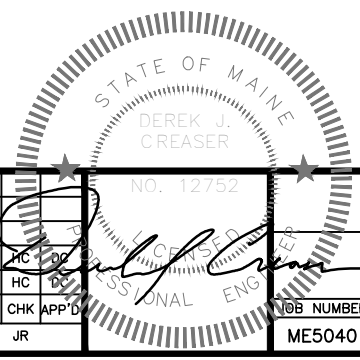

Hudson Design Group, LLC
 1600 OSGOOD STREET
 BUILDING 20 NORTH, SUITE 3090
 N. ANDOVER, MA 01845
 TEL: (978) 557-5553
 FAX: (978) 336-5586

EMPIRE telecom
 16 ESQUIRE ROAD
 BILLERICA, MA 01862
 TEL: (978) 608-8400

SITE NUMBER: ME5040
SITE NAME: MUNJOY HILL
 211 CUMBERLAND AVENUE
 PORTLAND, ME 04101
 CUMBERLAND COUNTY

at&t
 550 COCHITUATE ROAD
 FRAMINGHAM, MA 01701

NO.	DATE	REVISIONS	BY	CHK	APP'D
1	03/08/16	ISSUED FOR CONSTRUCTION	JR	HC	
0	02/01/16	ISSUED FOR REVIEW	JR	HC	

SCALE: AS SHOWN DESIGNED BY: HC DRAWN BY: JR

JOB NUMBER	DRAWING NUMBER	REV
ME5040	A-2	1

AT&T
 ELEVATION
 (LTE 5C 2016)