


NOTE: EXISTING FRAMING SHOWN ON PLAN IS FROM STRUCT DRAWINGS FOR ORIGINAL BUILDING. G/C SHALL FIELD VERIFY EXISTING FRAMING & NOTIFY ARCH & STRUCT ENGINEER IF ANY DISCREPANCIES PRIOR TO CONSTRUCTION

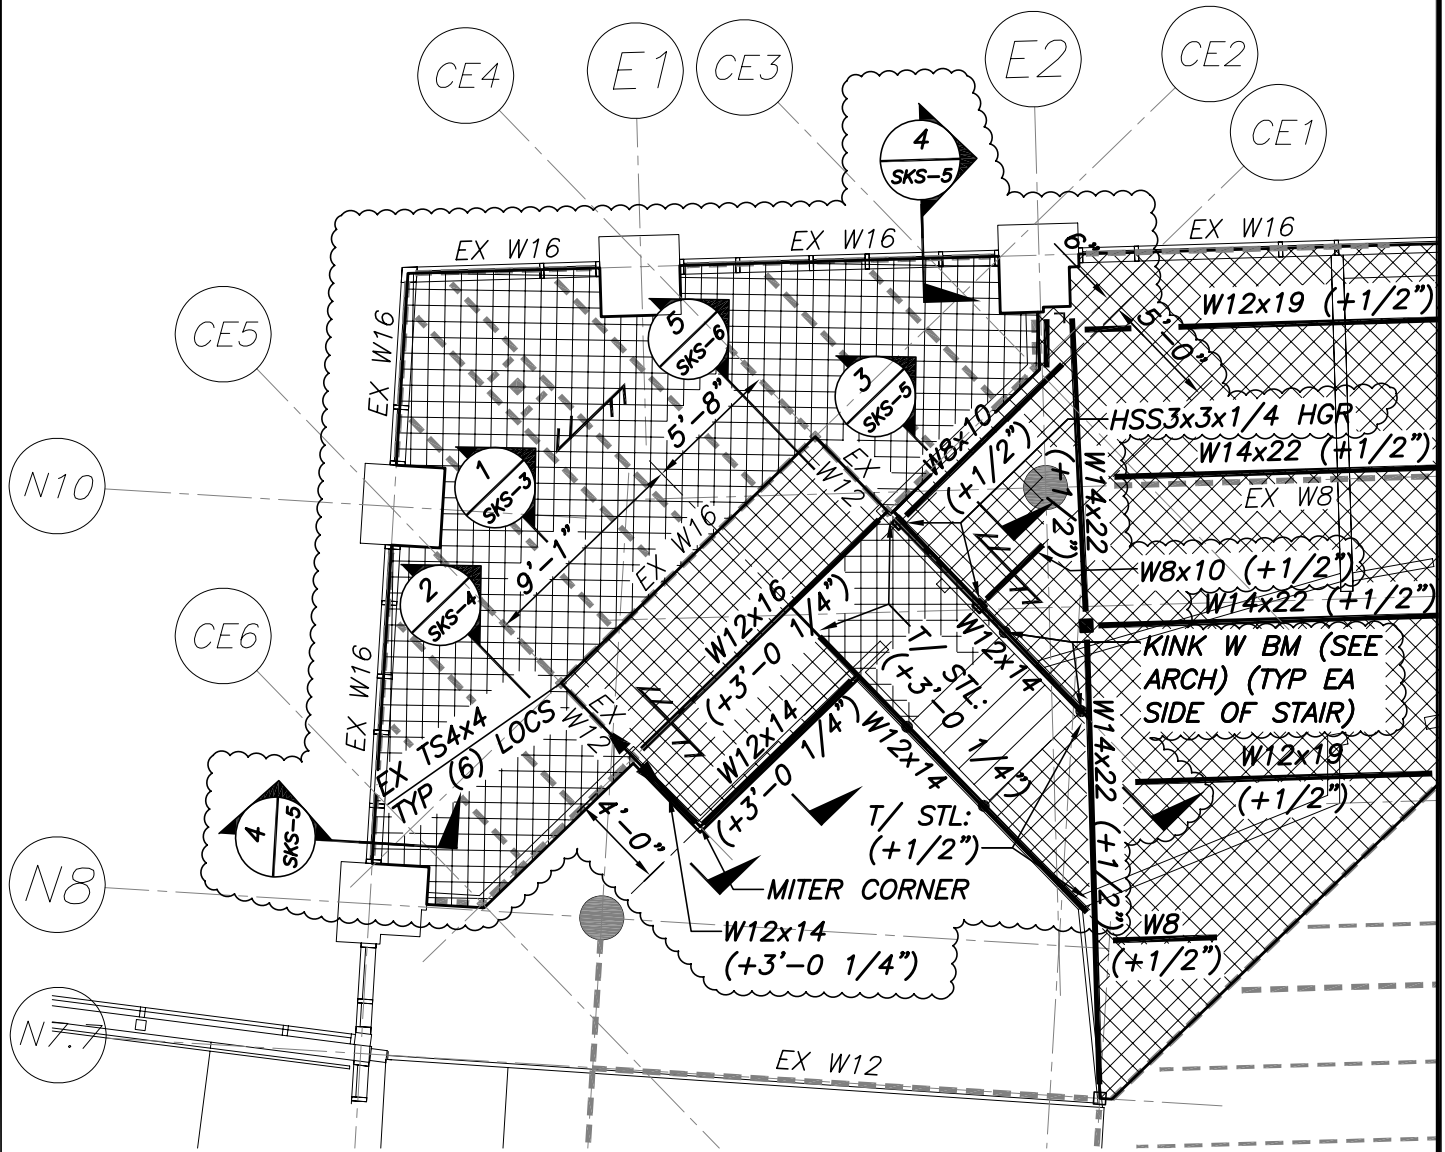

**PARTIAL MEZZANINE LEVEL
FRAMING PLAN**

1/8" = 1'-0"

REF: S1.2 FOR PLAN NOTES
AND ADDL INFORMATION

BECKER
structural engineers, inc.

75 York Street
Portland, ME 04101-4701
info@beckerstructural.com

Tel 207-879-1838
Fax 207-879-1822
www.beckerstructural.com

Designed	NRM
Drawn	CHF
Checked	PBB
Scale	AS NOTED
Date	4/16/09

POWERPAY OFFICE
PORTLAND, ME

Becker Job Number
2036

SKS-2