




REVISED FLOOR PLAN @ EXERCISE ROOM

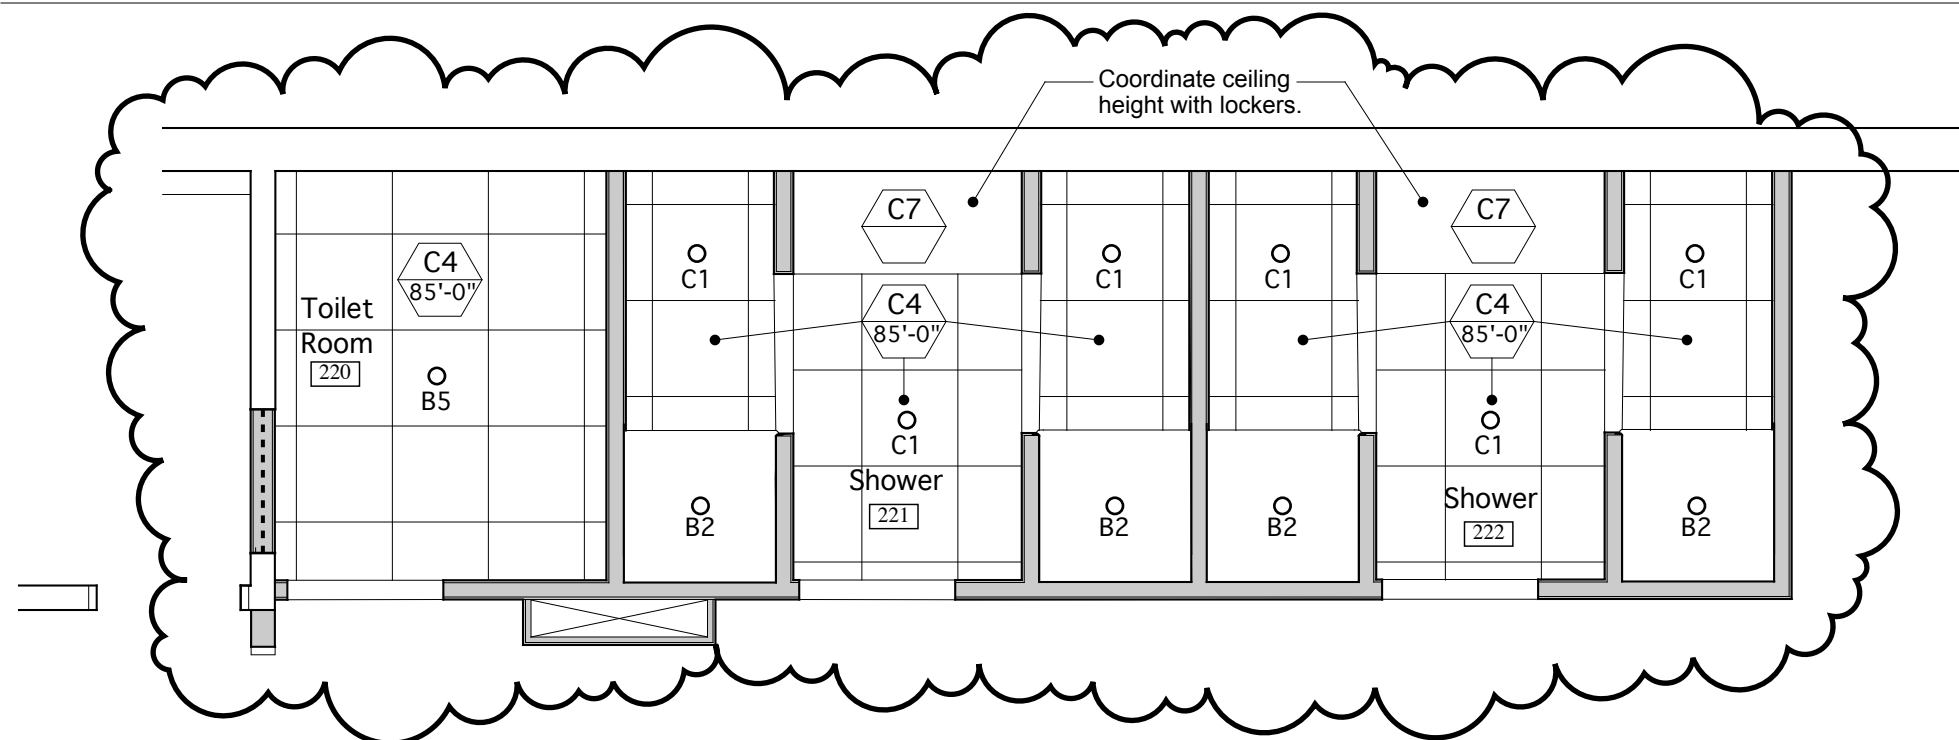

REVISED CEILING PLAN @ EXERCISE ROOM

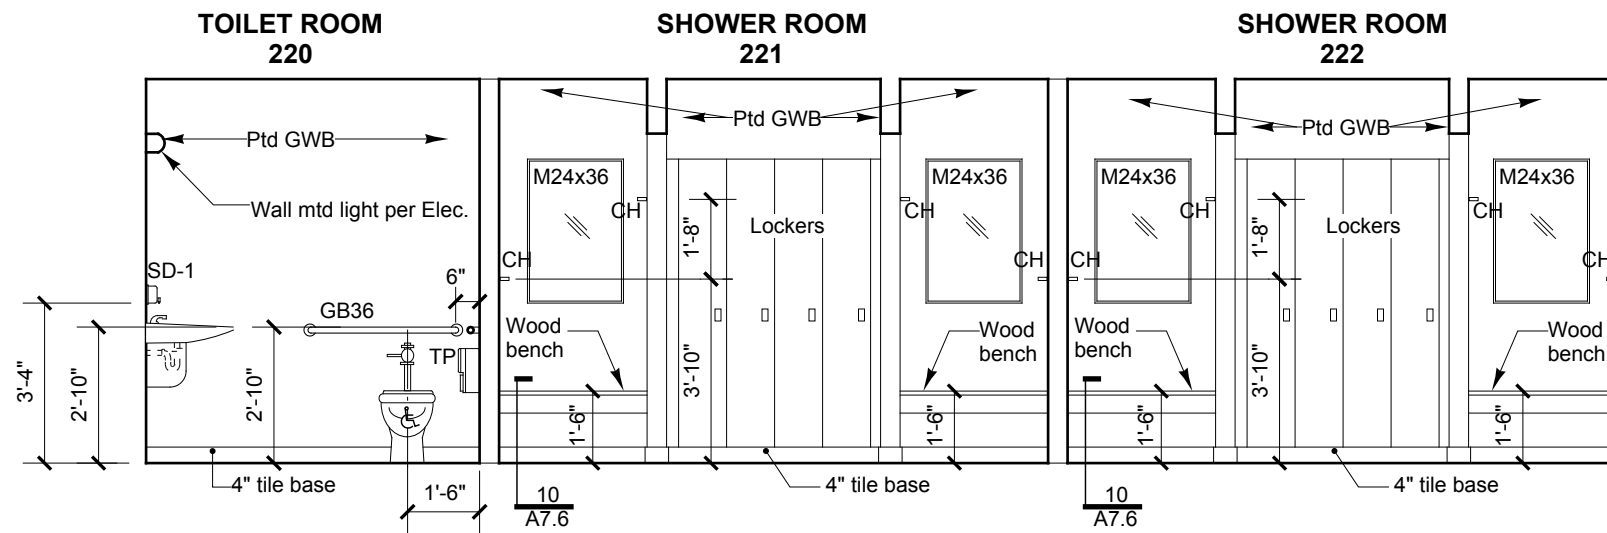


A

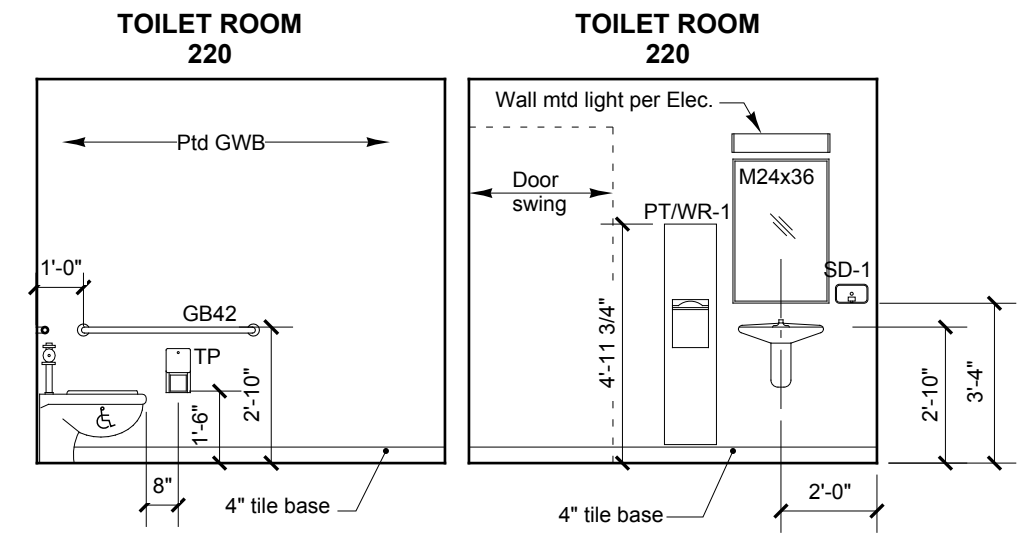

B

C

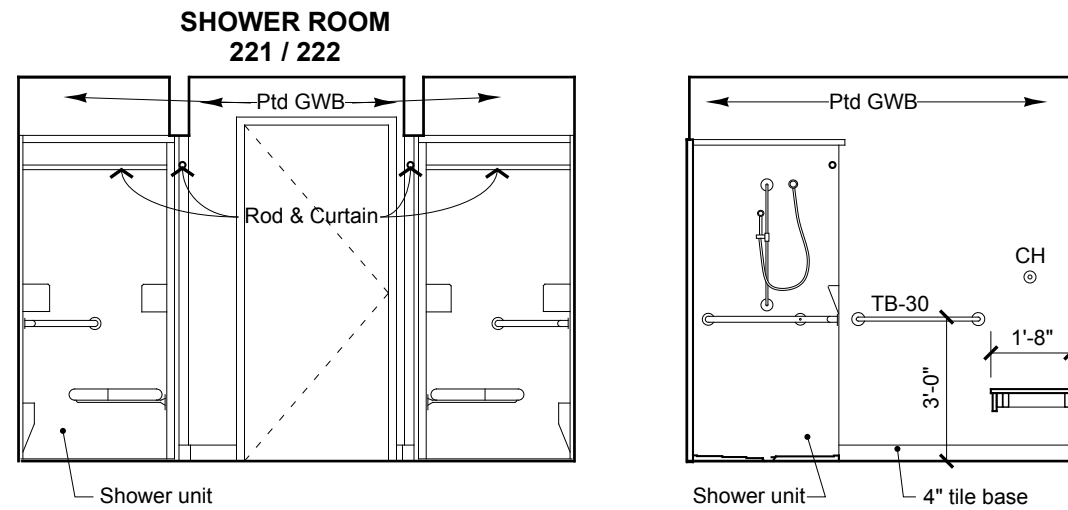

D

E

**1** TOILET RM. 220, SHOWER RM. 221, SHOWER RM. 222 ELEVATIONS  
SCALE: 1/4" = 1'-0"