
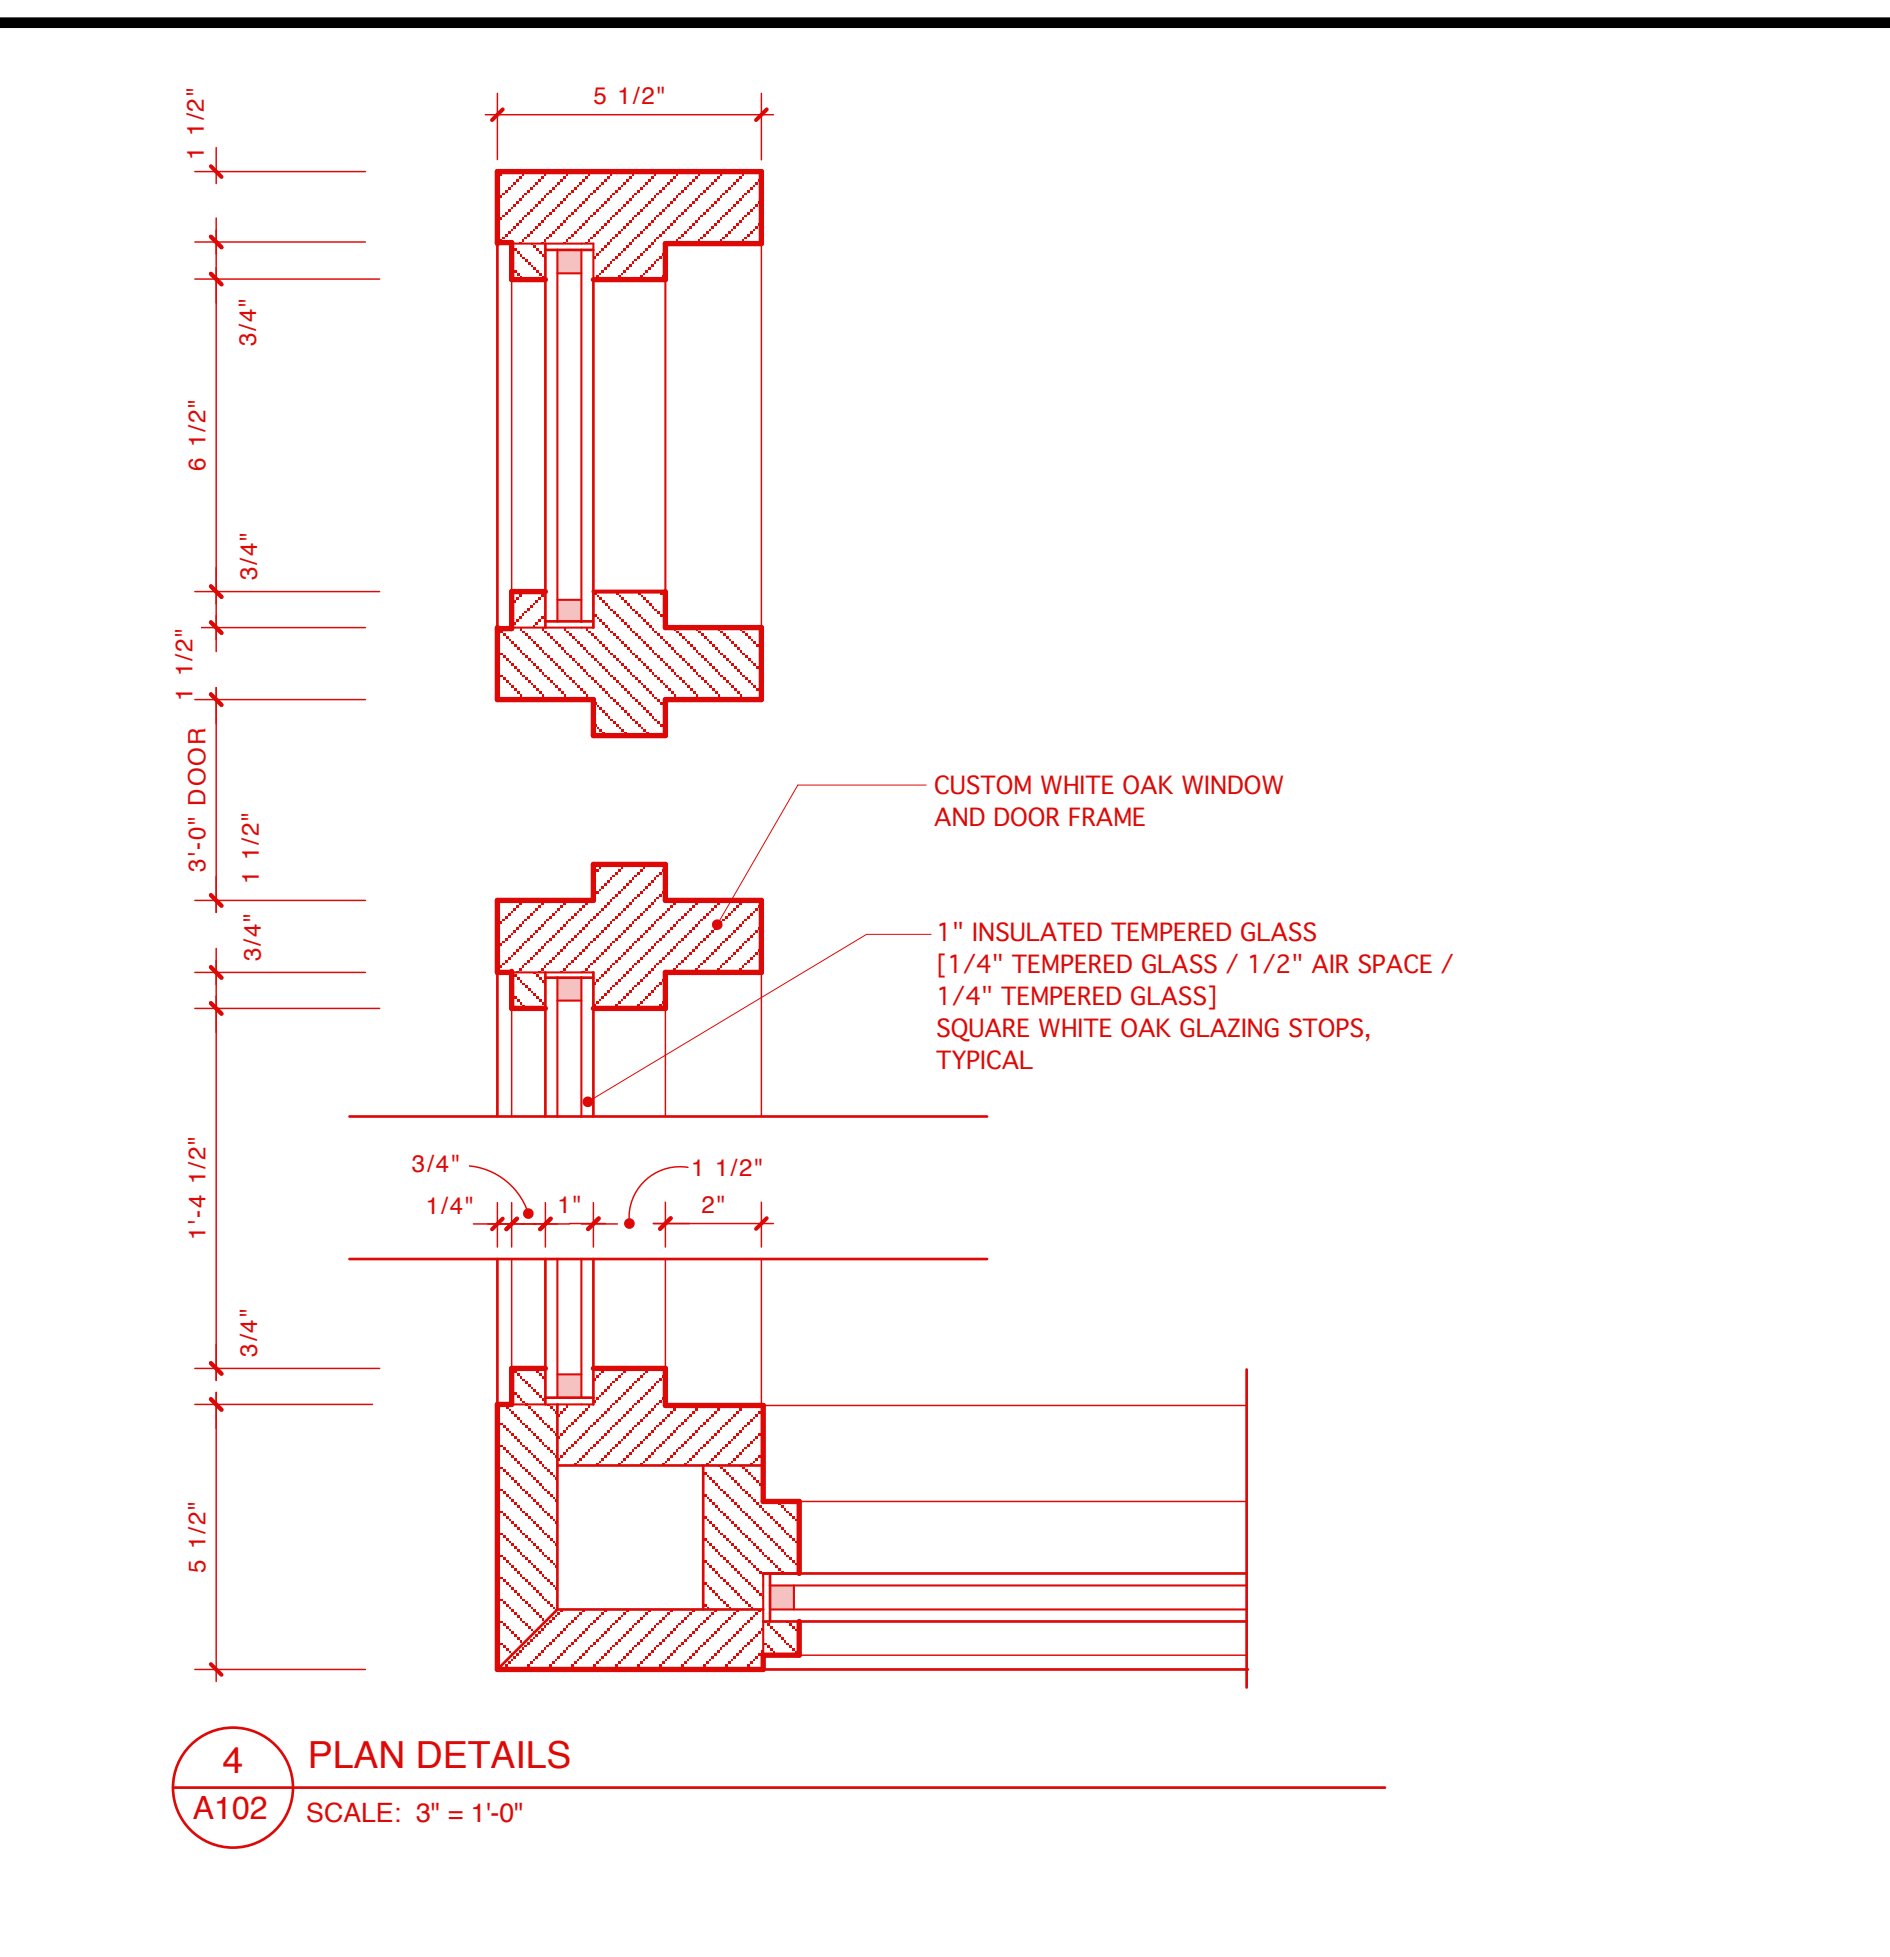
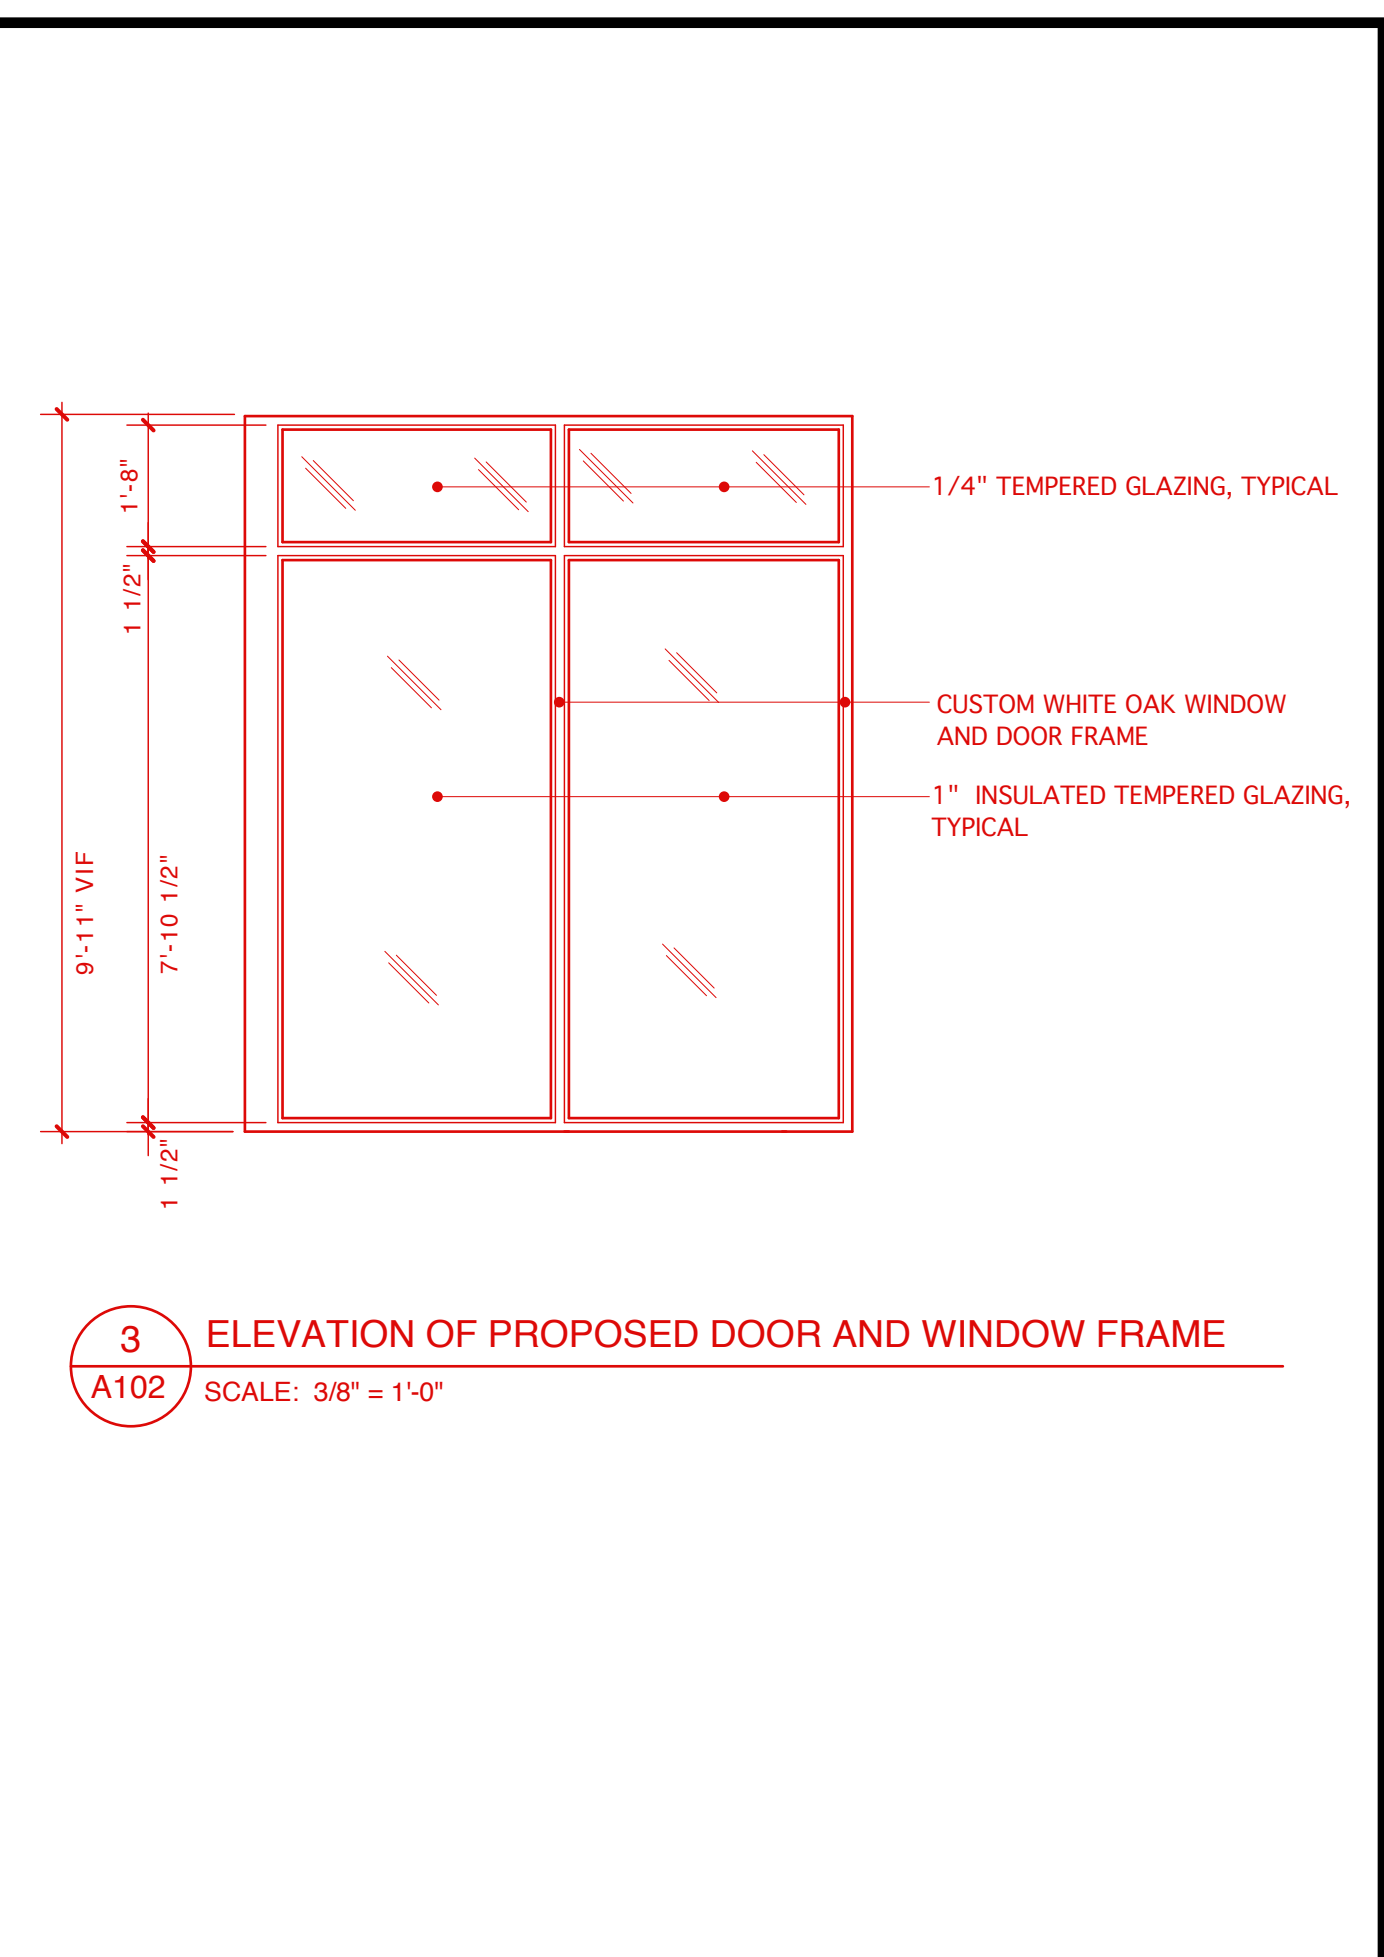
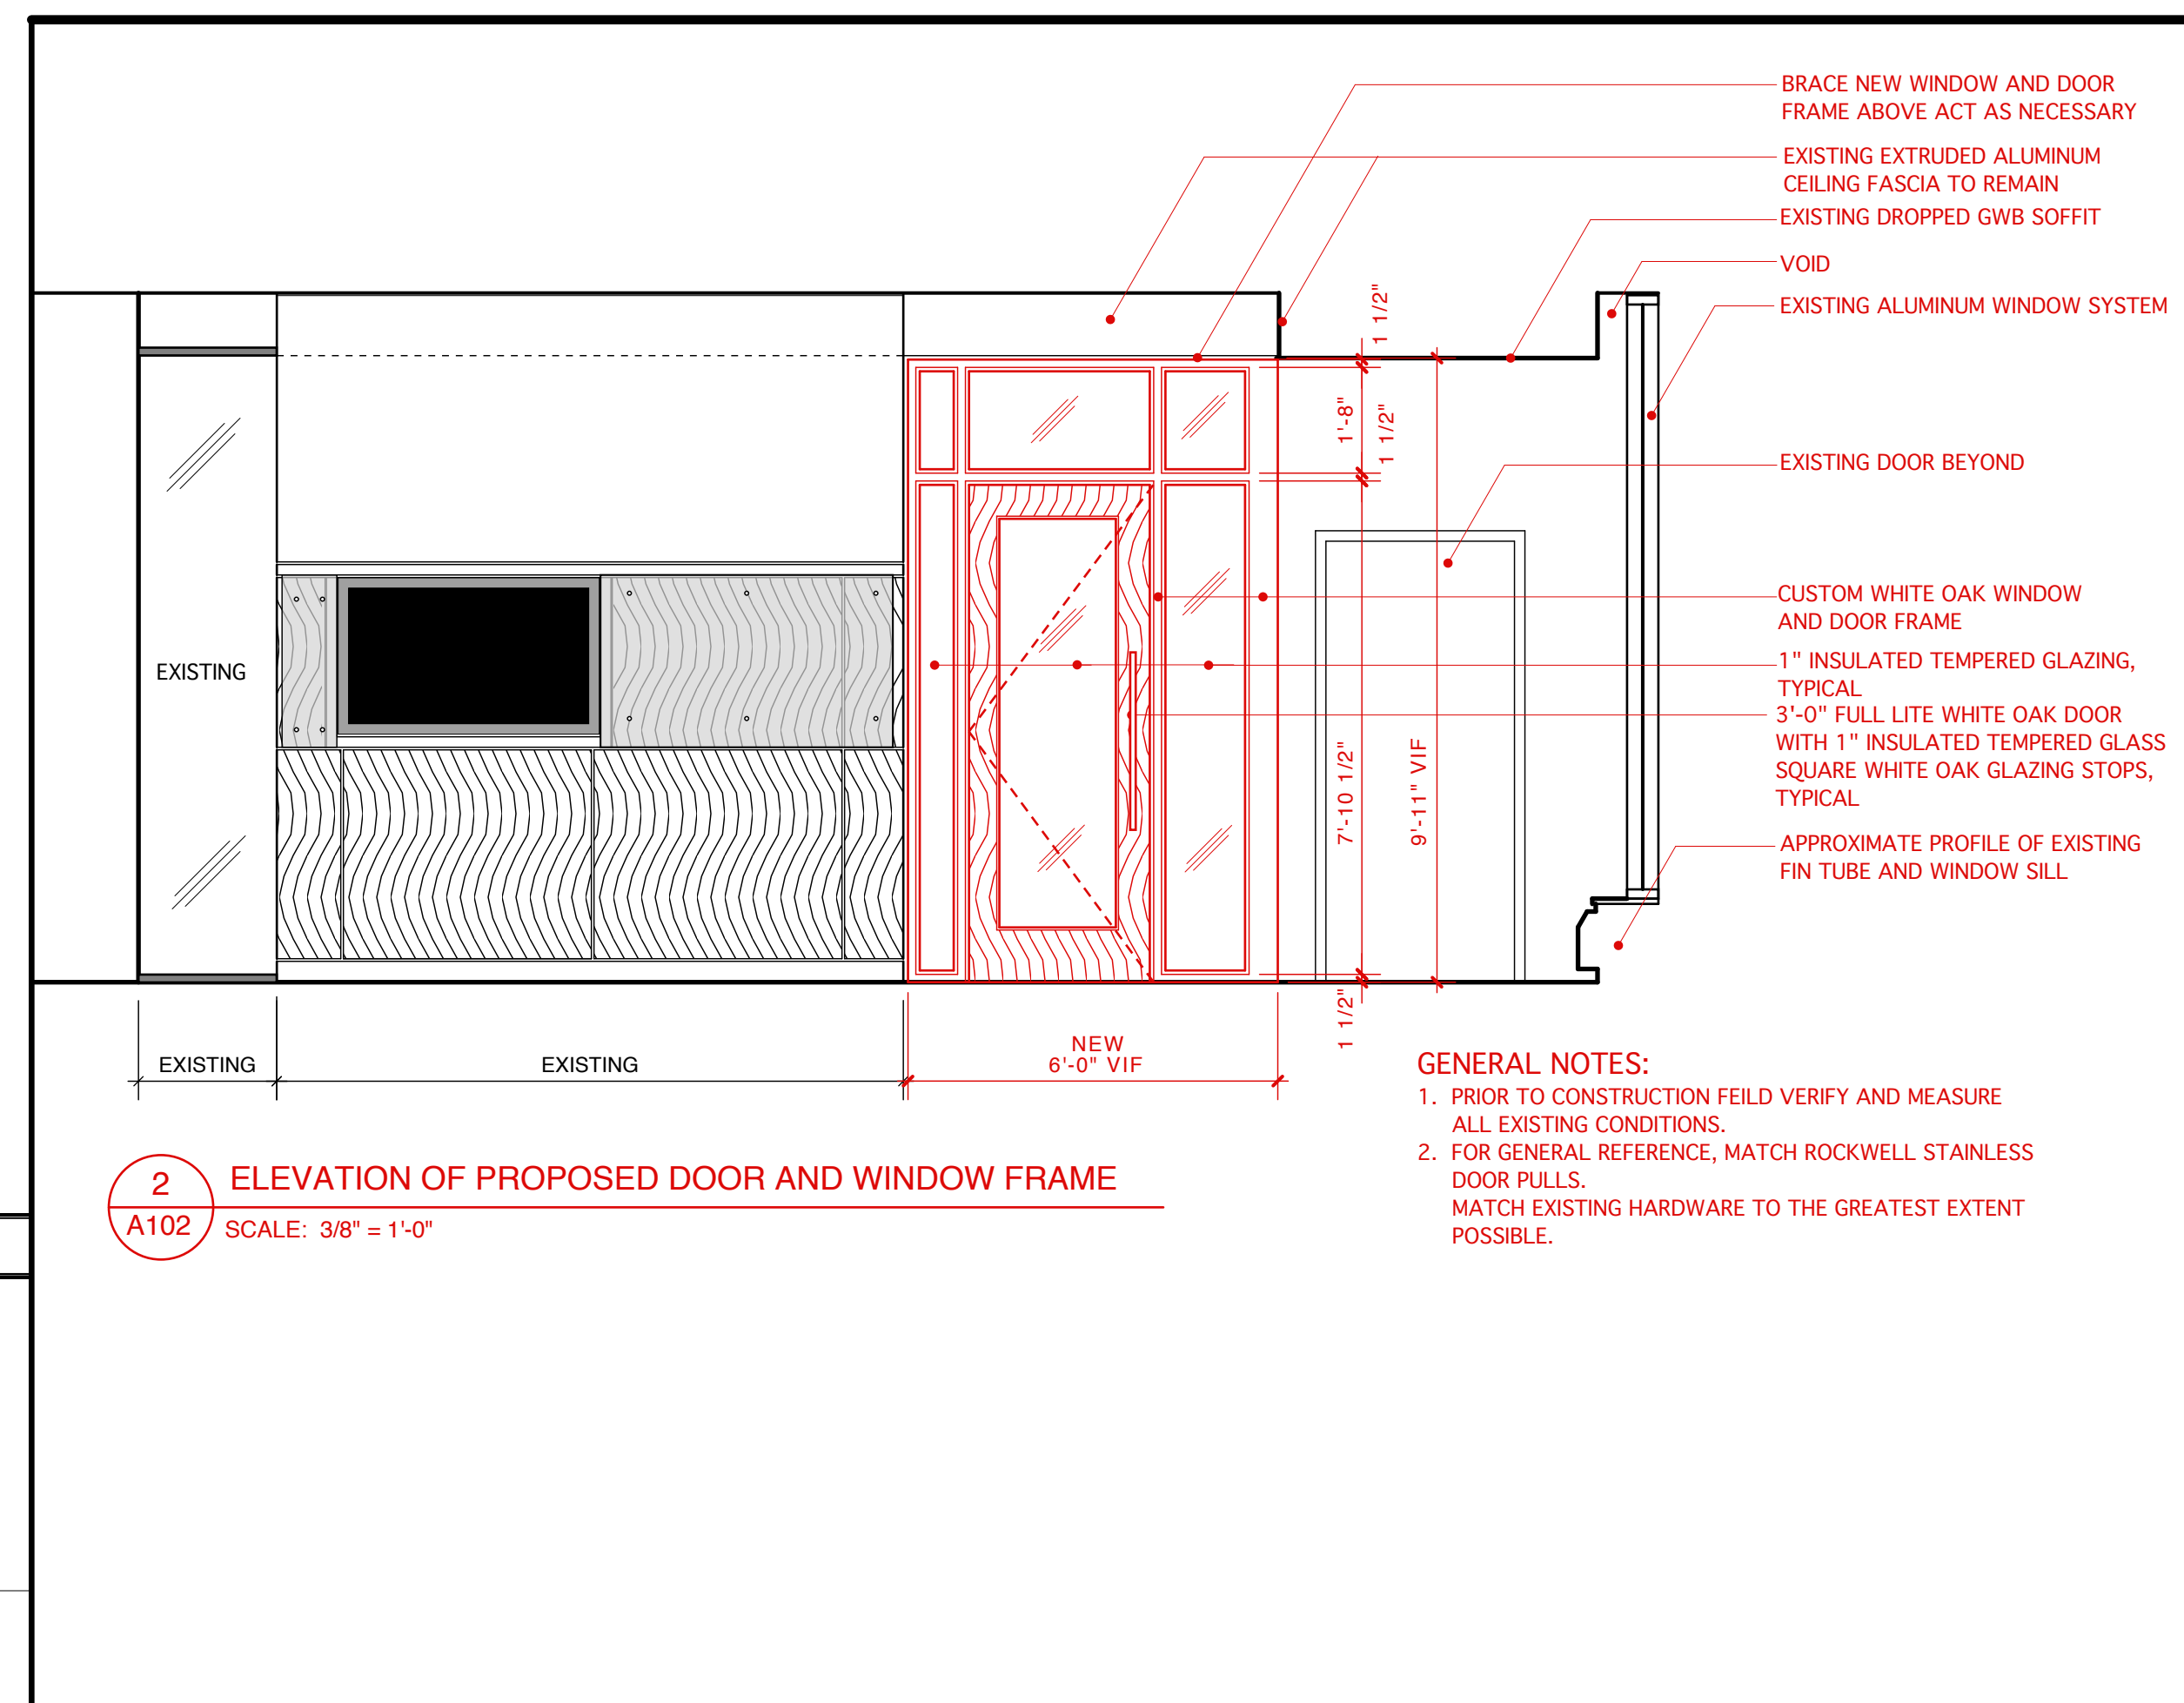


1 MAIN LEVEL FLOOR PLAN
SCALE: 1/8" = 1'-0"

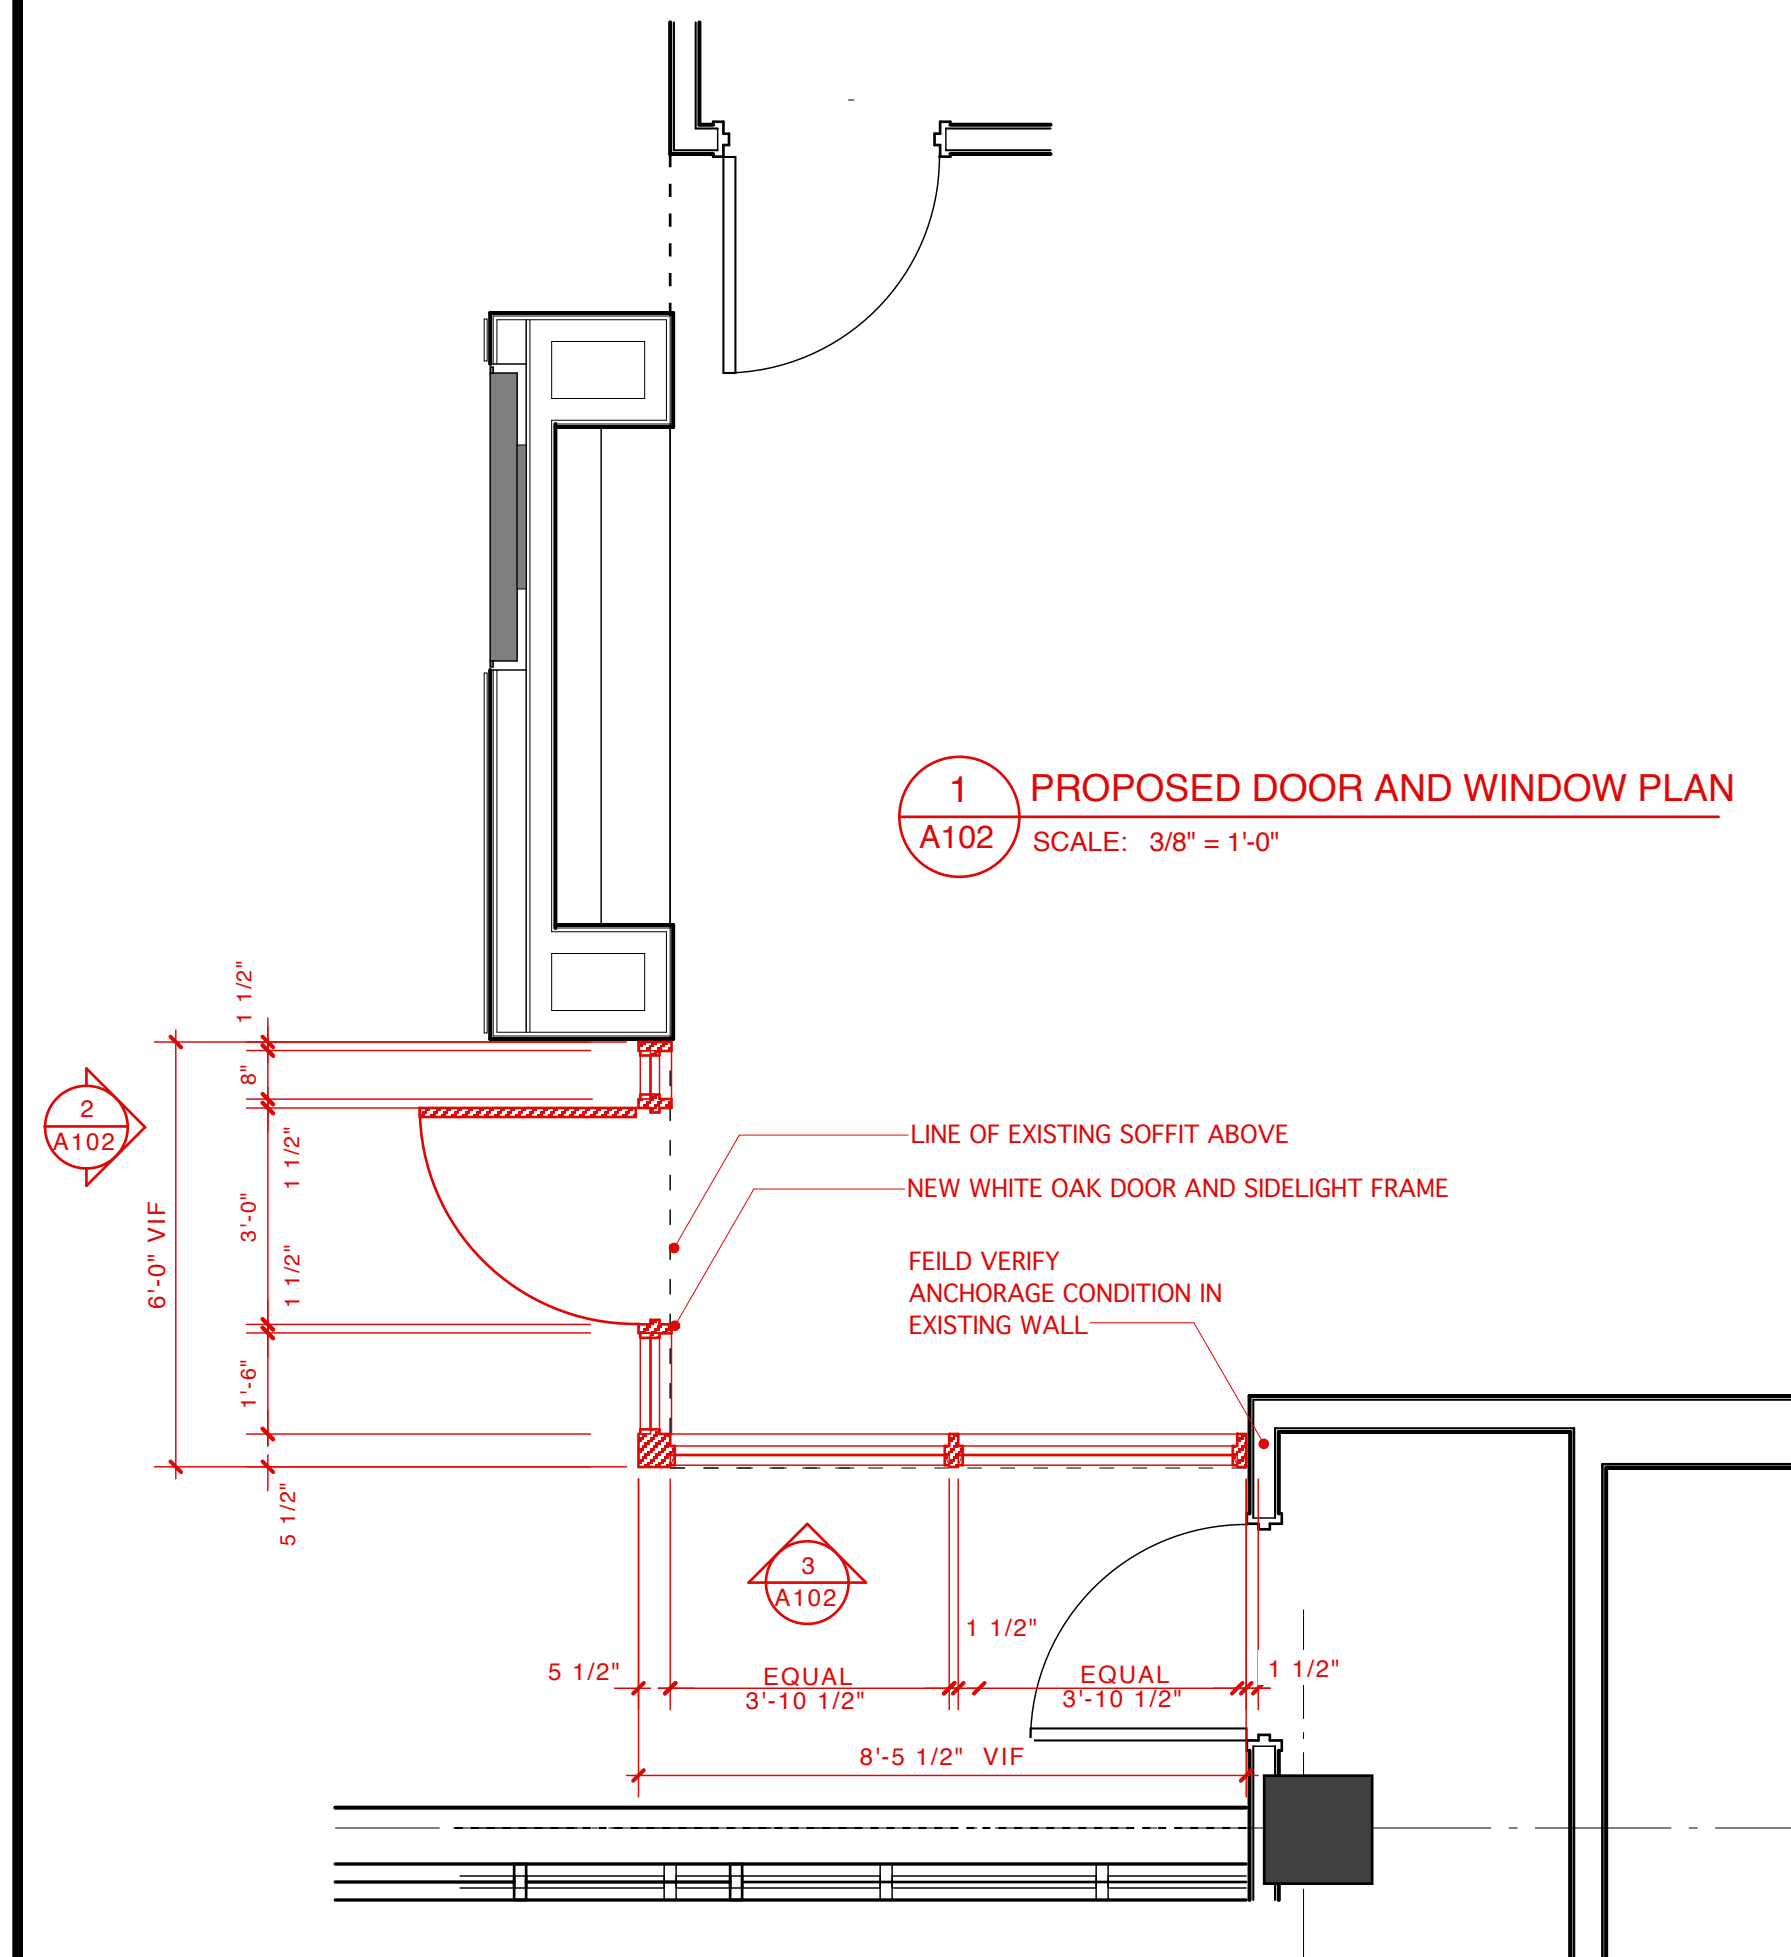

<p>Scott Simons Architects 25 York Street Portland, Maine 04101 Tel: 207 772 6666 Fax: 207 828 8856 www.scottsimonsarchitects.com</p>	<p>PROJECT</p> <p>Portland Public Library Addition / Renovation</p> <p>5 MONUMENT SQUARE PORTLAND, ME</p>
	<p>TITLE</p> <p>MAIN LEVEL FLOOR PLAN</p>
<p>THIS DRAWING IS THE PROPERTY OF SCOTT SIMONS ARCHITECTS AND IS NOT TO BE COPIED OR REPRODUCED IN PART OR WHOLE.</p>	<p>STATUS:</p> <p>ISSUED FOR BIDDING CONSTRUCTION DOCUMENTS</p> <p>DATE: 02.13.2009 SCALE: REVISION (DATE) REVISED JUNE 10, 2014 FOR TEEN SERVICES PARTITION</p> <p>PROJECT NO. 2008-0030 DRAWN BY: 2008 © Scott Simons Architects DWG NO. A102</p>