



1 MAIN LEVEL DEMO PLAN
SCALE: 1/8" = 1'-0"



2 DEMO PHOTO, EXTERIOR ELEVATION
NTS

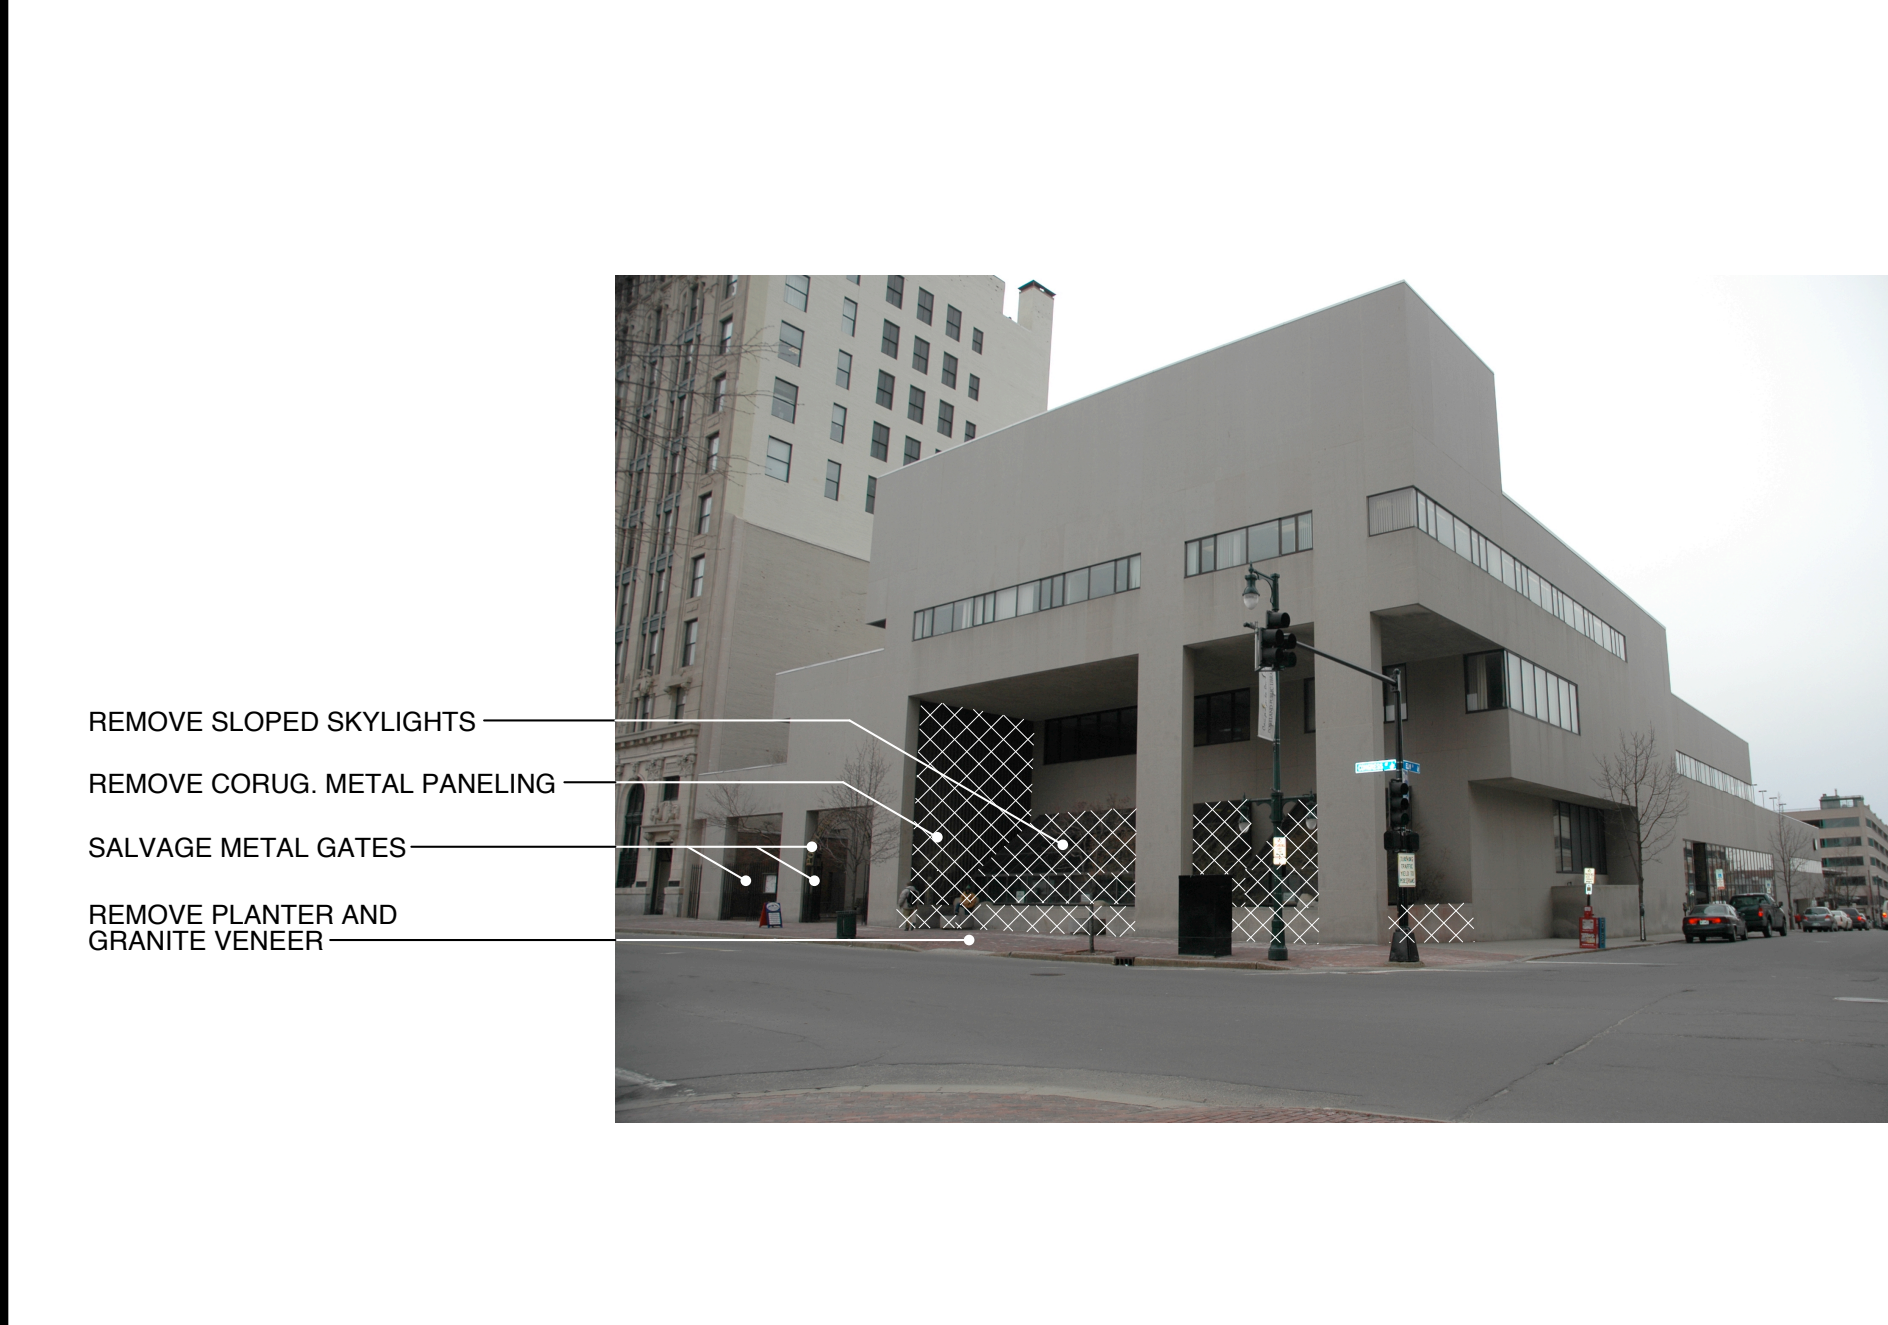

3 DEMO PHOTO, EXISTING ENTRY RAMP
NTS

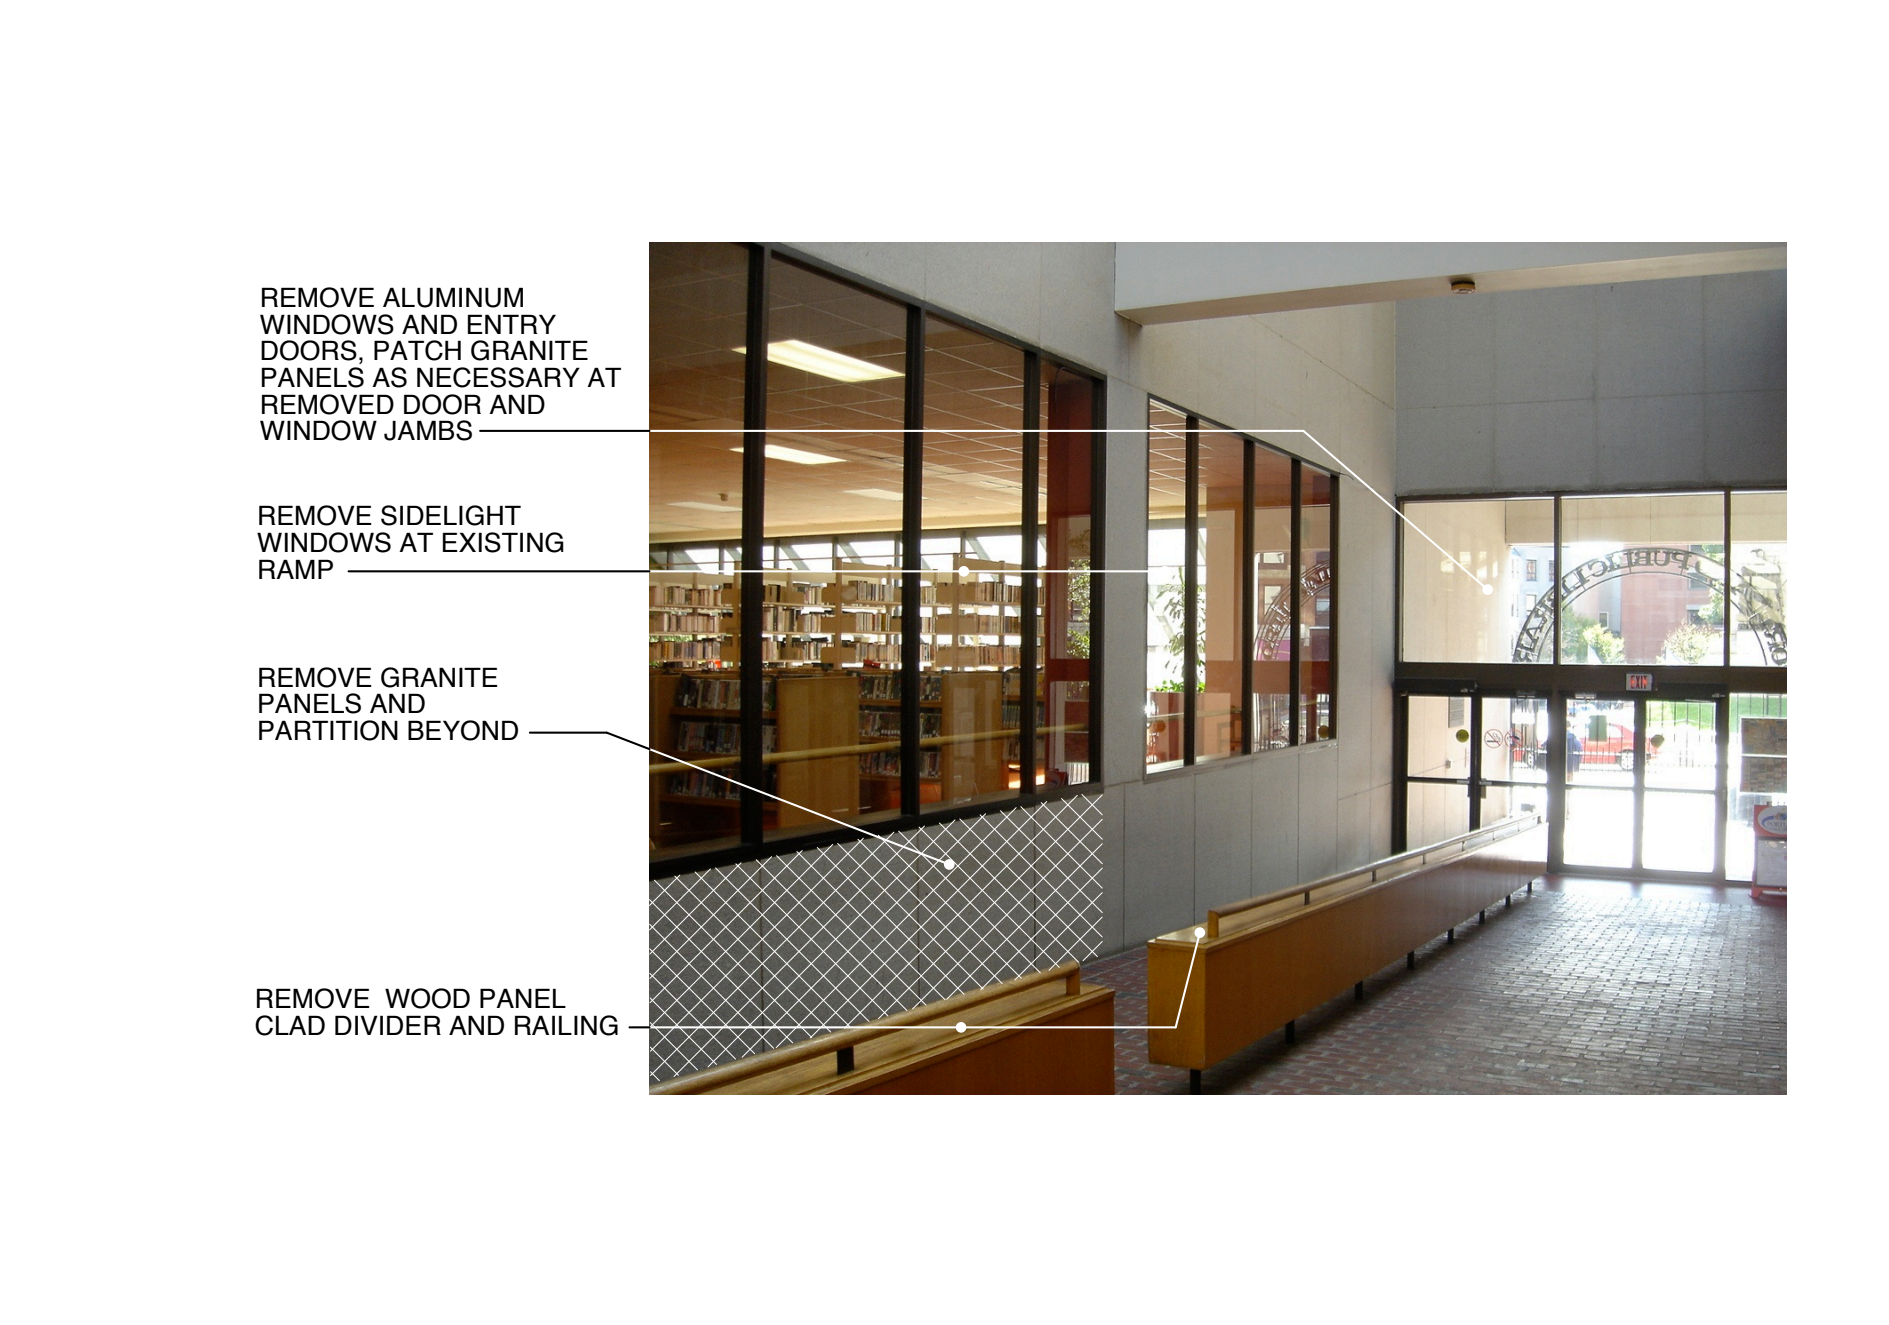

4 DEMO PHOTO, EXISTING ENTRY RAMP
NTS




5 DEMO PHOTO, NEW TEEN ENTRY
NTS



Scott Simons Architects
75 York Street
Portland, Maine 04101
tel: 207 772 4556
fax: 207 628 4556
web: www.simonsarchitects.com

THIS DRAWING IS THE PROPERTY OF SCOTT SIMONS ARCHITECTS AND IS NOT TO BE COPIED OR REPRODUCED IN PART OR WHOLE.

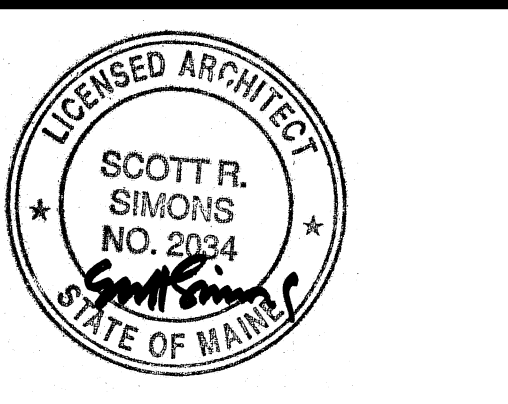

PROJECT
**Portland Public Library
Addition / Renovation**
5 MONUMENT SQUARE
PORTLAND, ME

TITLE
**MAIN LEVEL
DEMO PLAN**

STATUS:
ISSUED FOR BIDDING
CONSTRUCTION DOCUMENTS
DATE: 02.13.2009
SCALE:
PROJECT NO. 2008-0030
DRAWN BY:
DWG NO. **D102**