



1 LOWER LEVEL FLOOR PLAN

SCALE: 1/8" = 1'-0"

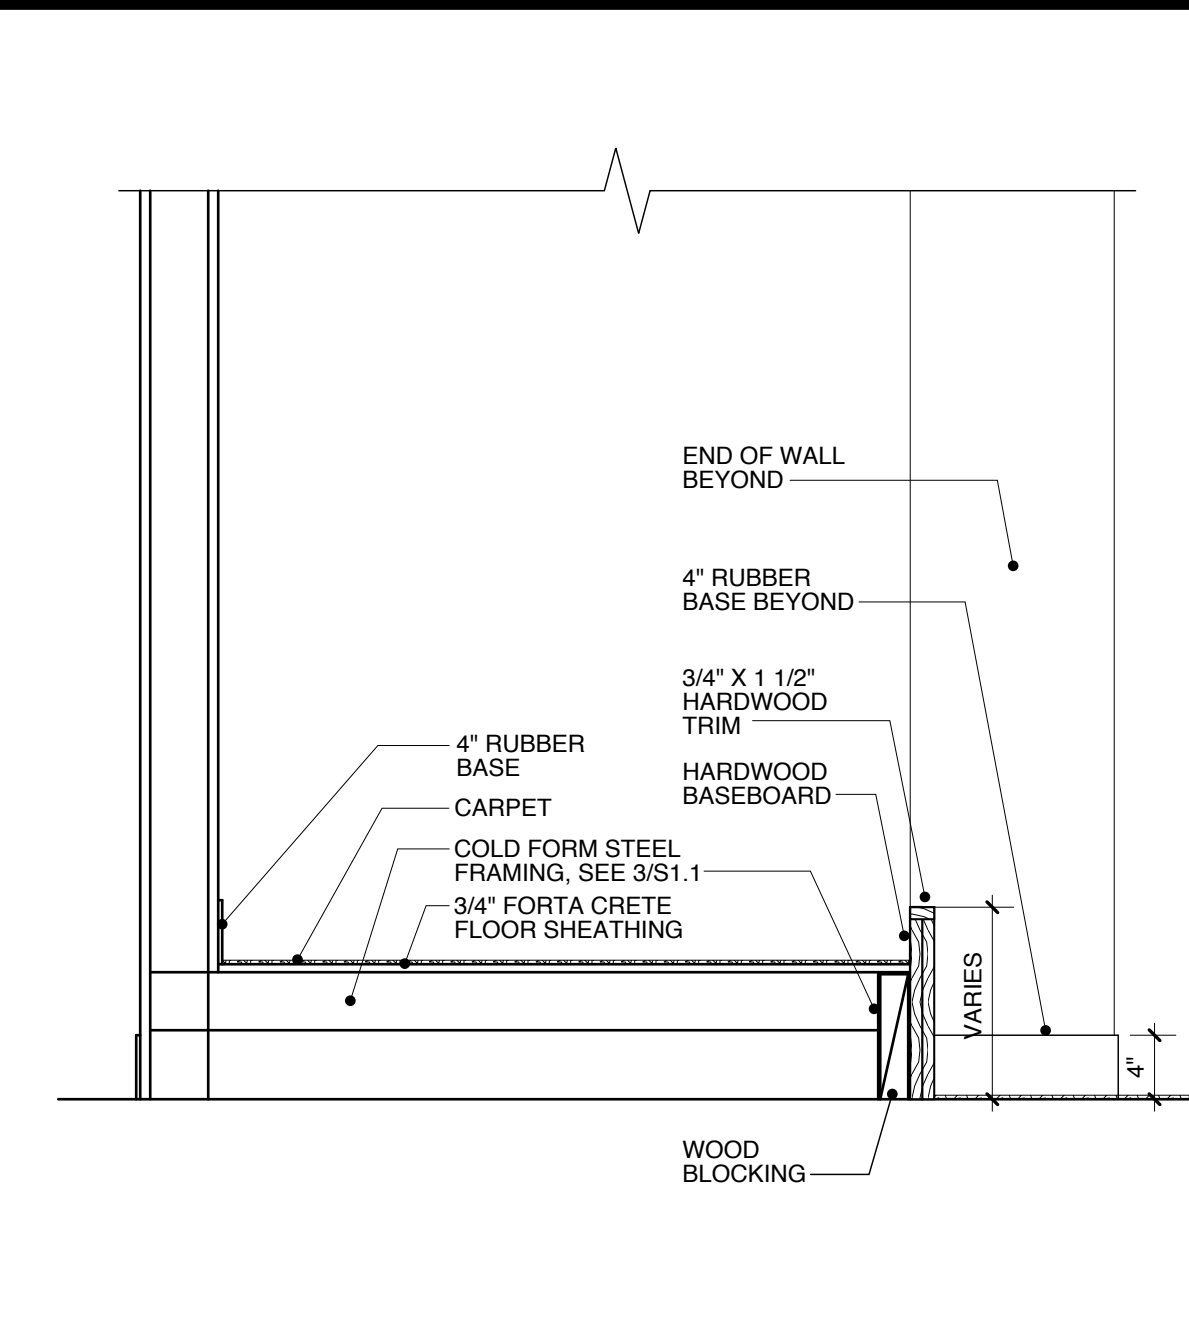


7 RAMP EDGE DETAIL

SCALE: 1" = 1'-0"

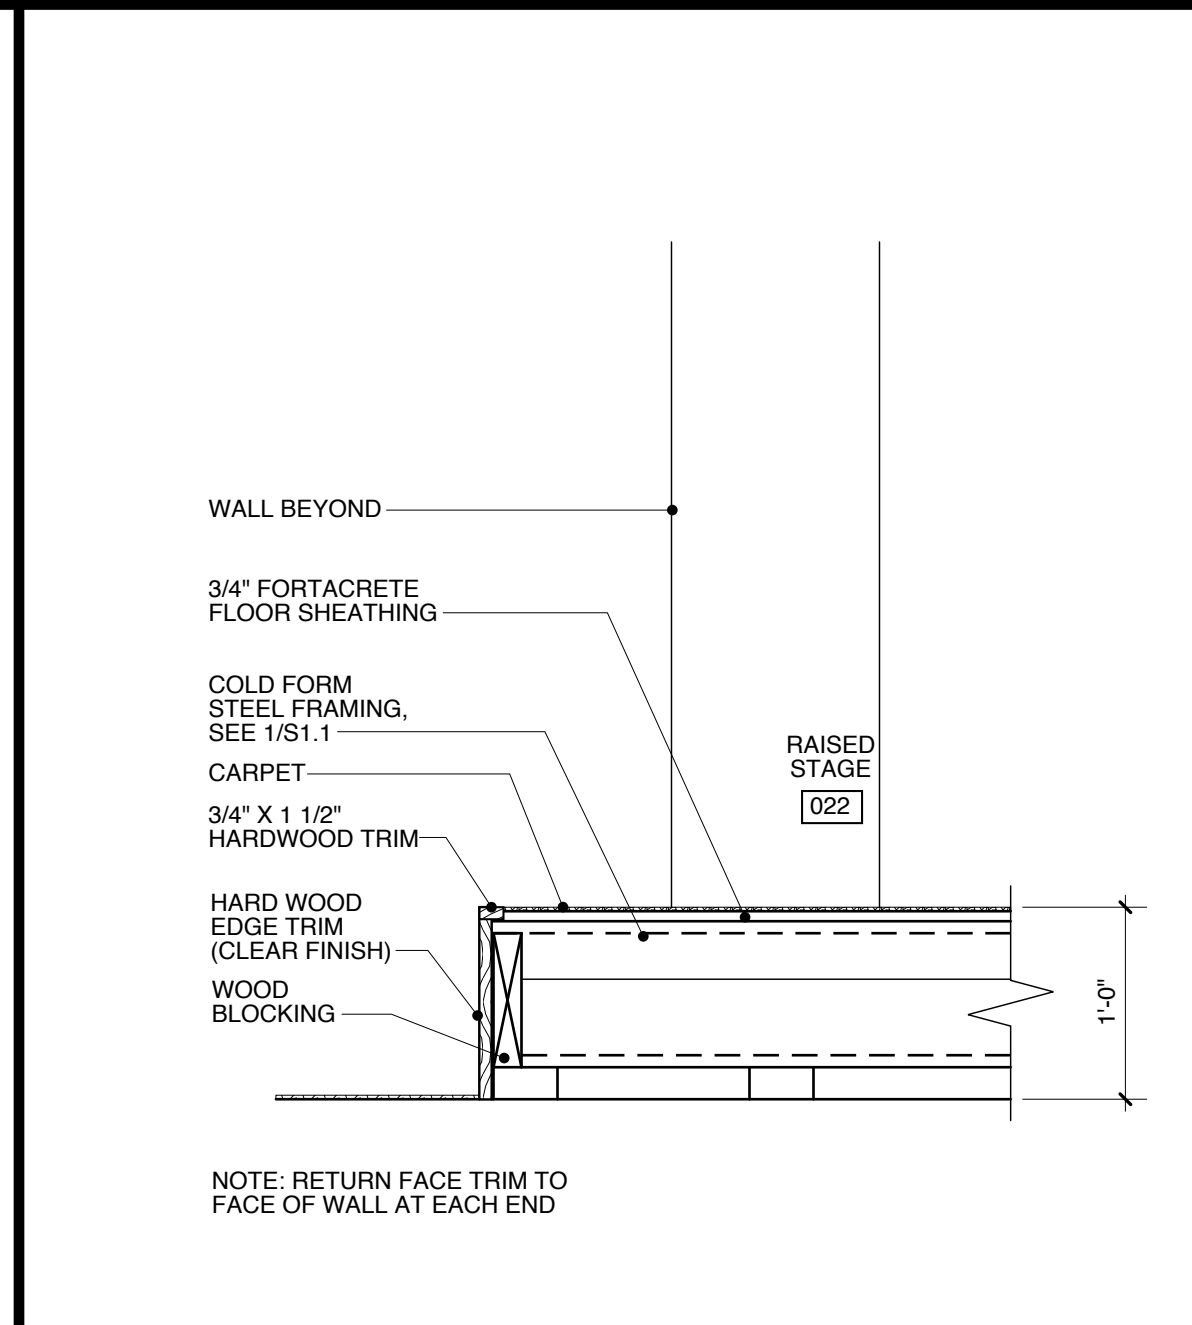


8 STAGE EDGE DETAIL

SCALE: 1" = 1'-0"

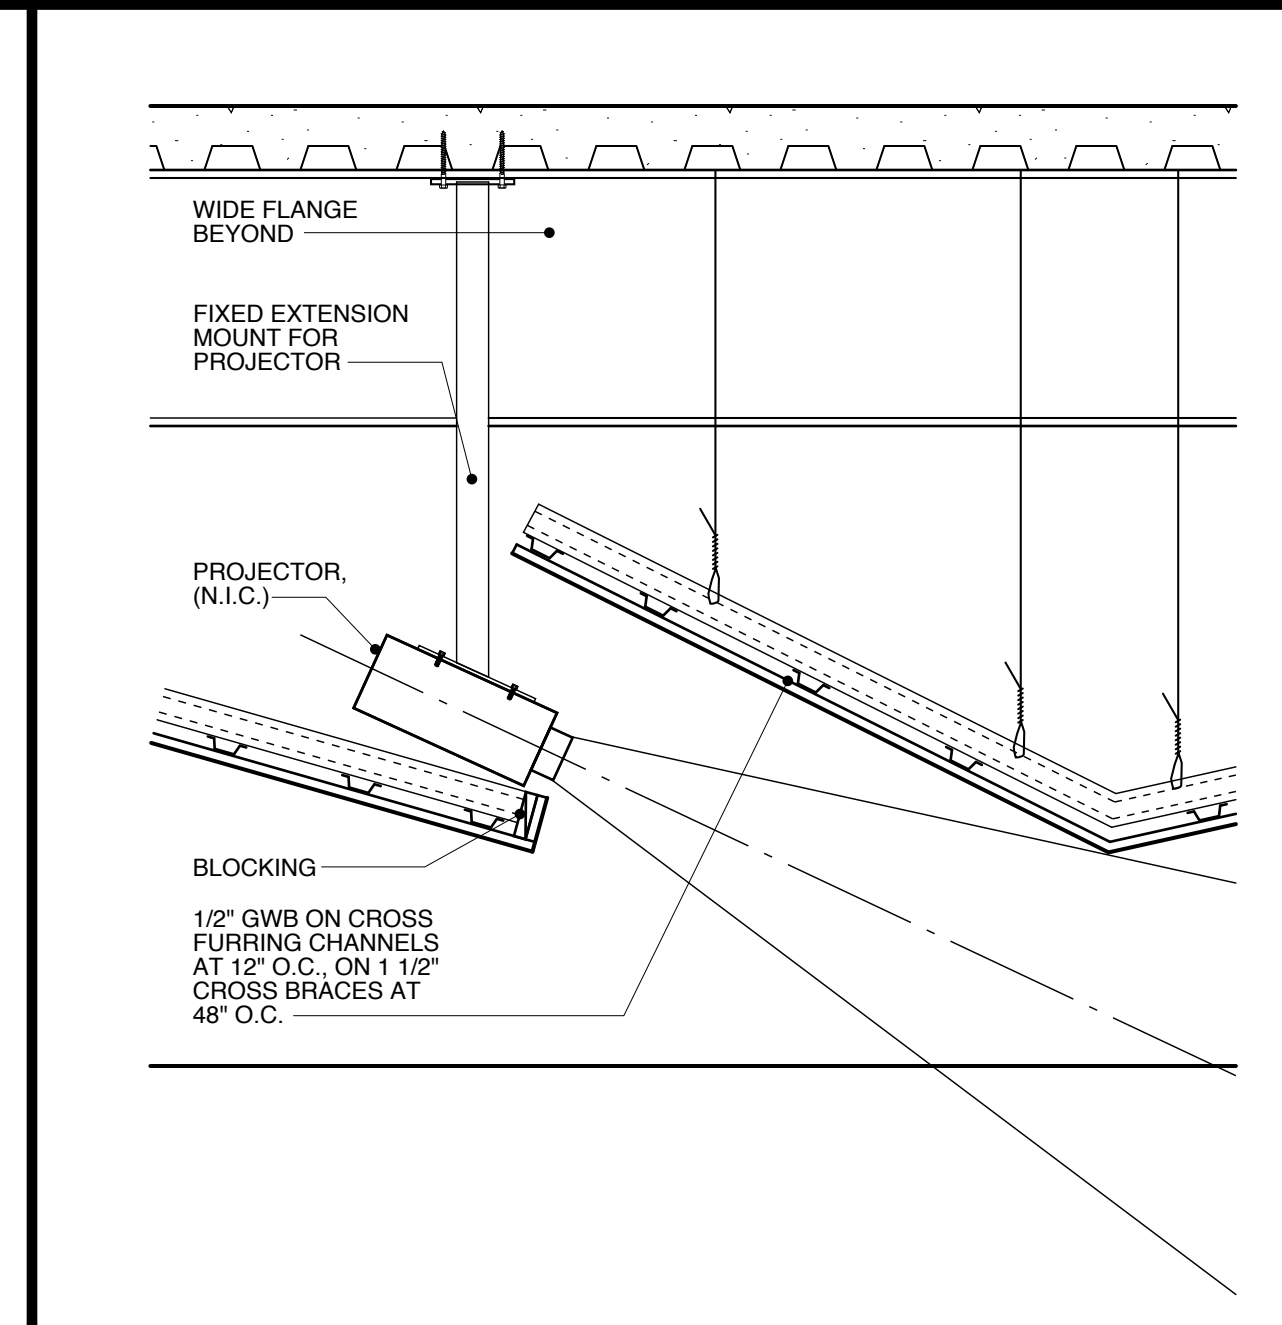


9 PROJECTOR MOUNTING DETAIL, TYP.

SCALE: 1" = 1'-0"

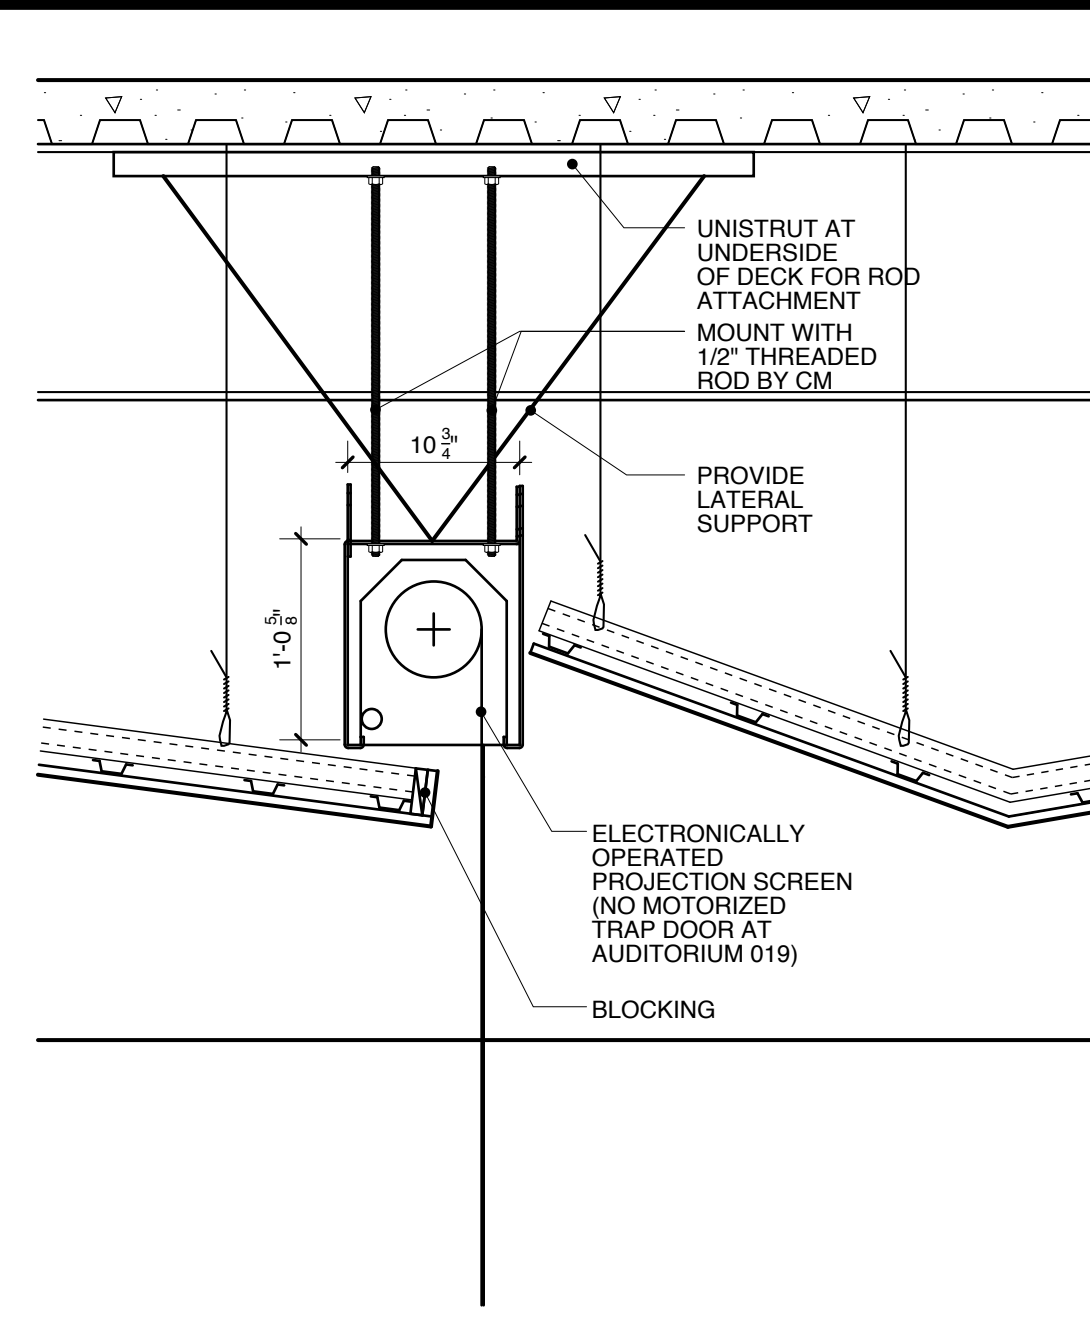

10 PROJECTION SCREEN DETAIL

SCALE: 1" = 1'-0"

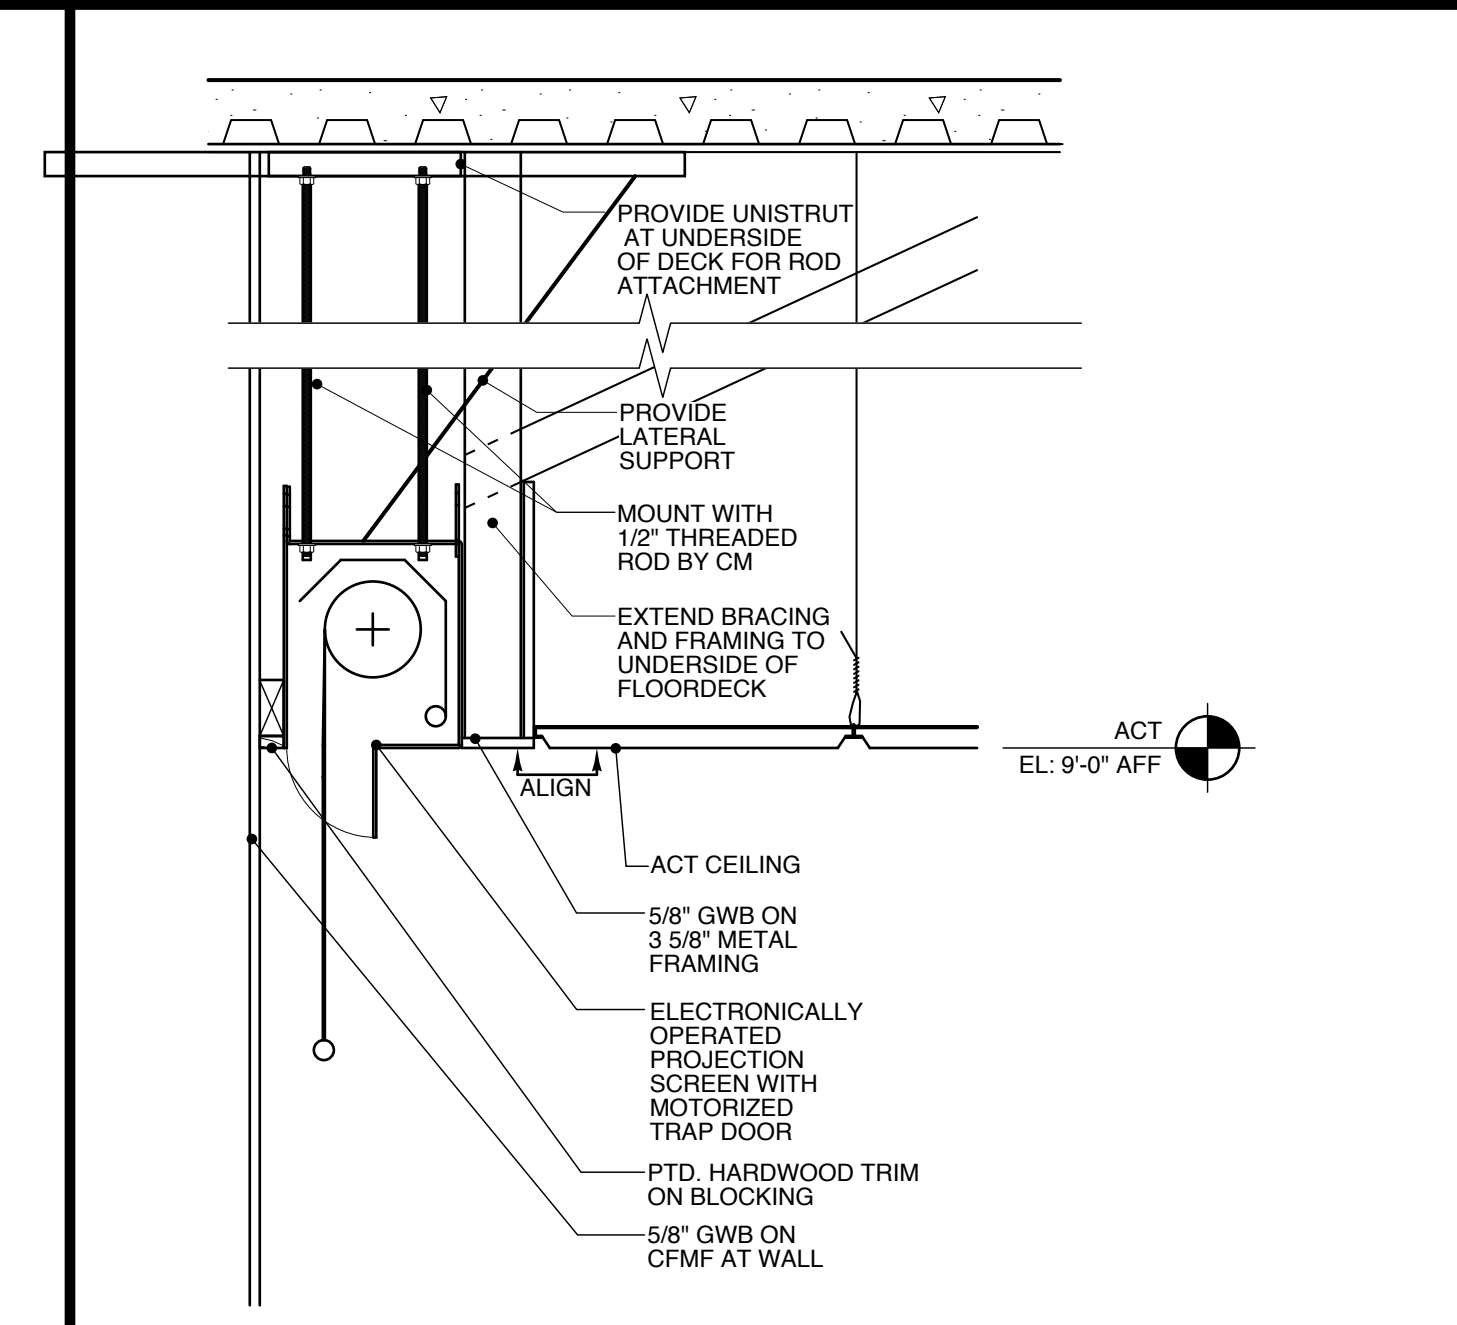


11 PROJECTION SCREEN DETAIL ROOM 013

SCALE: 1" = 1'-0"

GENERAL NOTES:
CG1: TO BE PITCON INDUSTRIES 5 CHAIN-40 HIGH STRENGTH GWB CORNER TRIM PRIMED AND PAINTED WITH GWS.
CG2: TO BE SURFACE MOUNTED 304 STAINLESS STEEL WITH 3 1/2" LEGS TO 48" A.F.F.
MB: FIELD TRIMMED MARKER BOARD.



THIS DRAWING IS THE PROPERTY OF SCOTT SIMONS ARCHITECTS AND IS NOT TO BE COPIED OR REPRODUCED IN PART OR WHOLE.

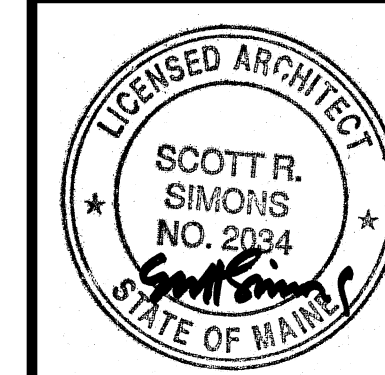

PROJECT
Portland Public Library Addition / Renovation

5 MONUMENT SQUARE
PORTLAND, ME

TITLE
LOWER LEVEL FLOOR PLAN

STATUS:
ISSUED FOR BIDDING
CONSTRUCTION DOCUMENTS

DATE: 02.13.2009
SCALE:
PROJECT NO. 2008-0030
DRAWN BY:
DWG NO. **A101**

REVISION / DATE:
2009 © Scott Simons Architects