
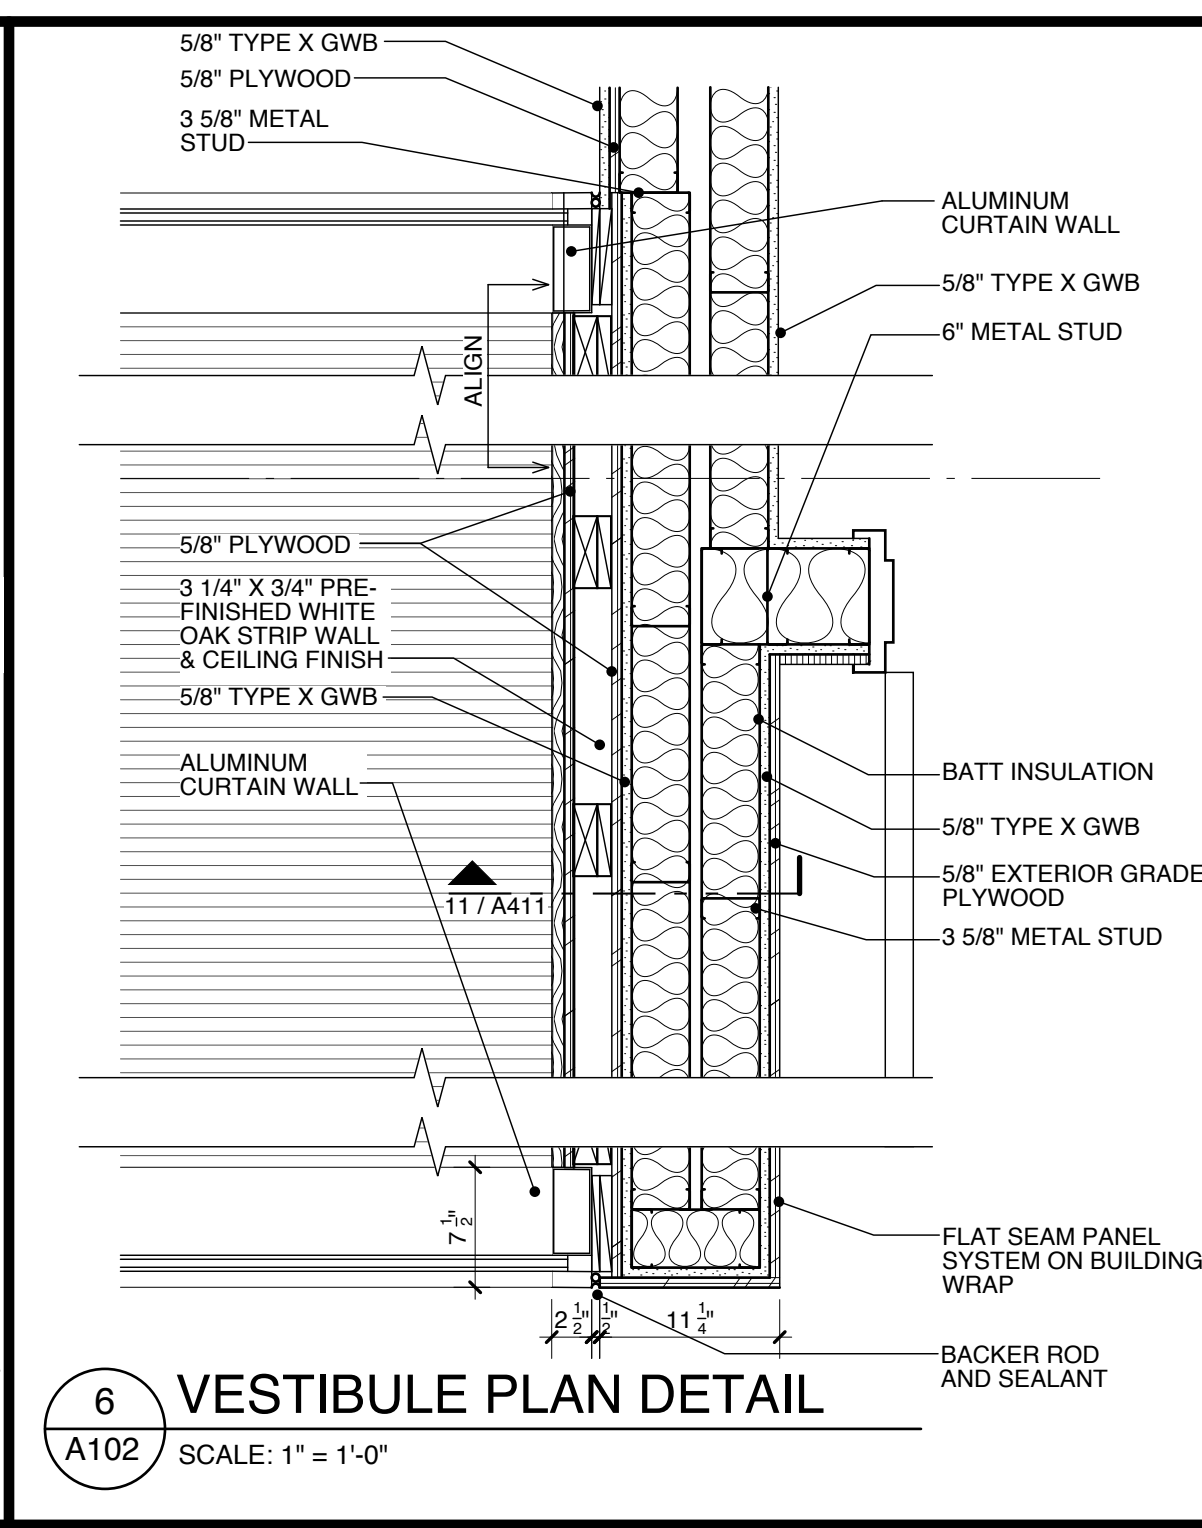
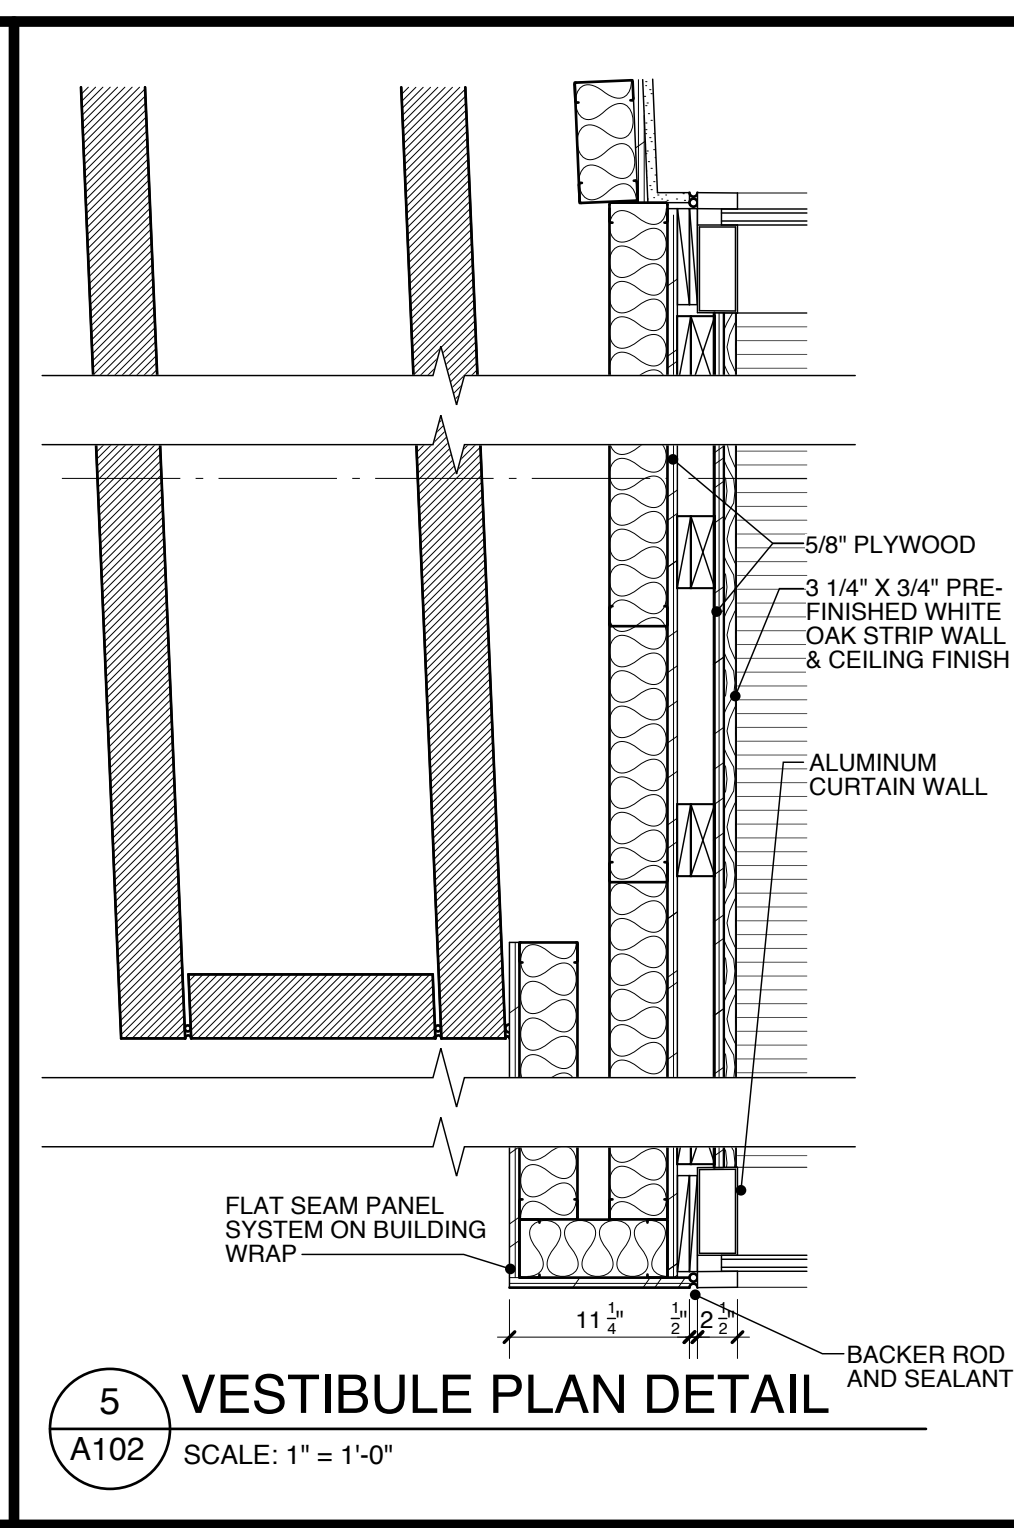
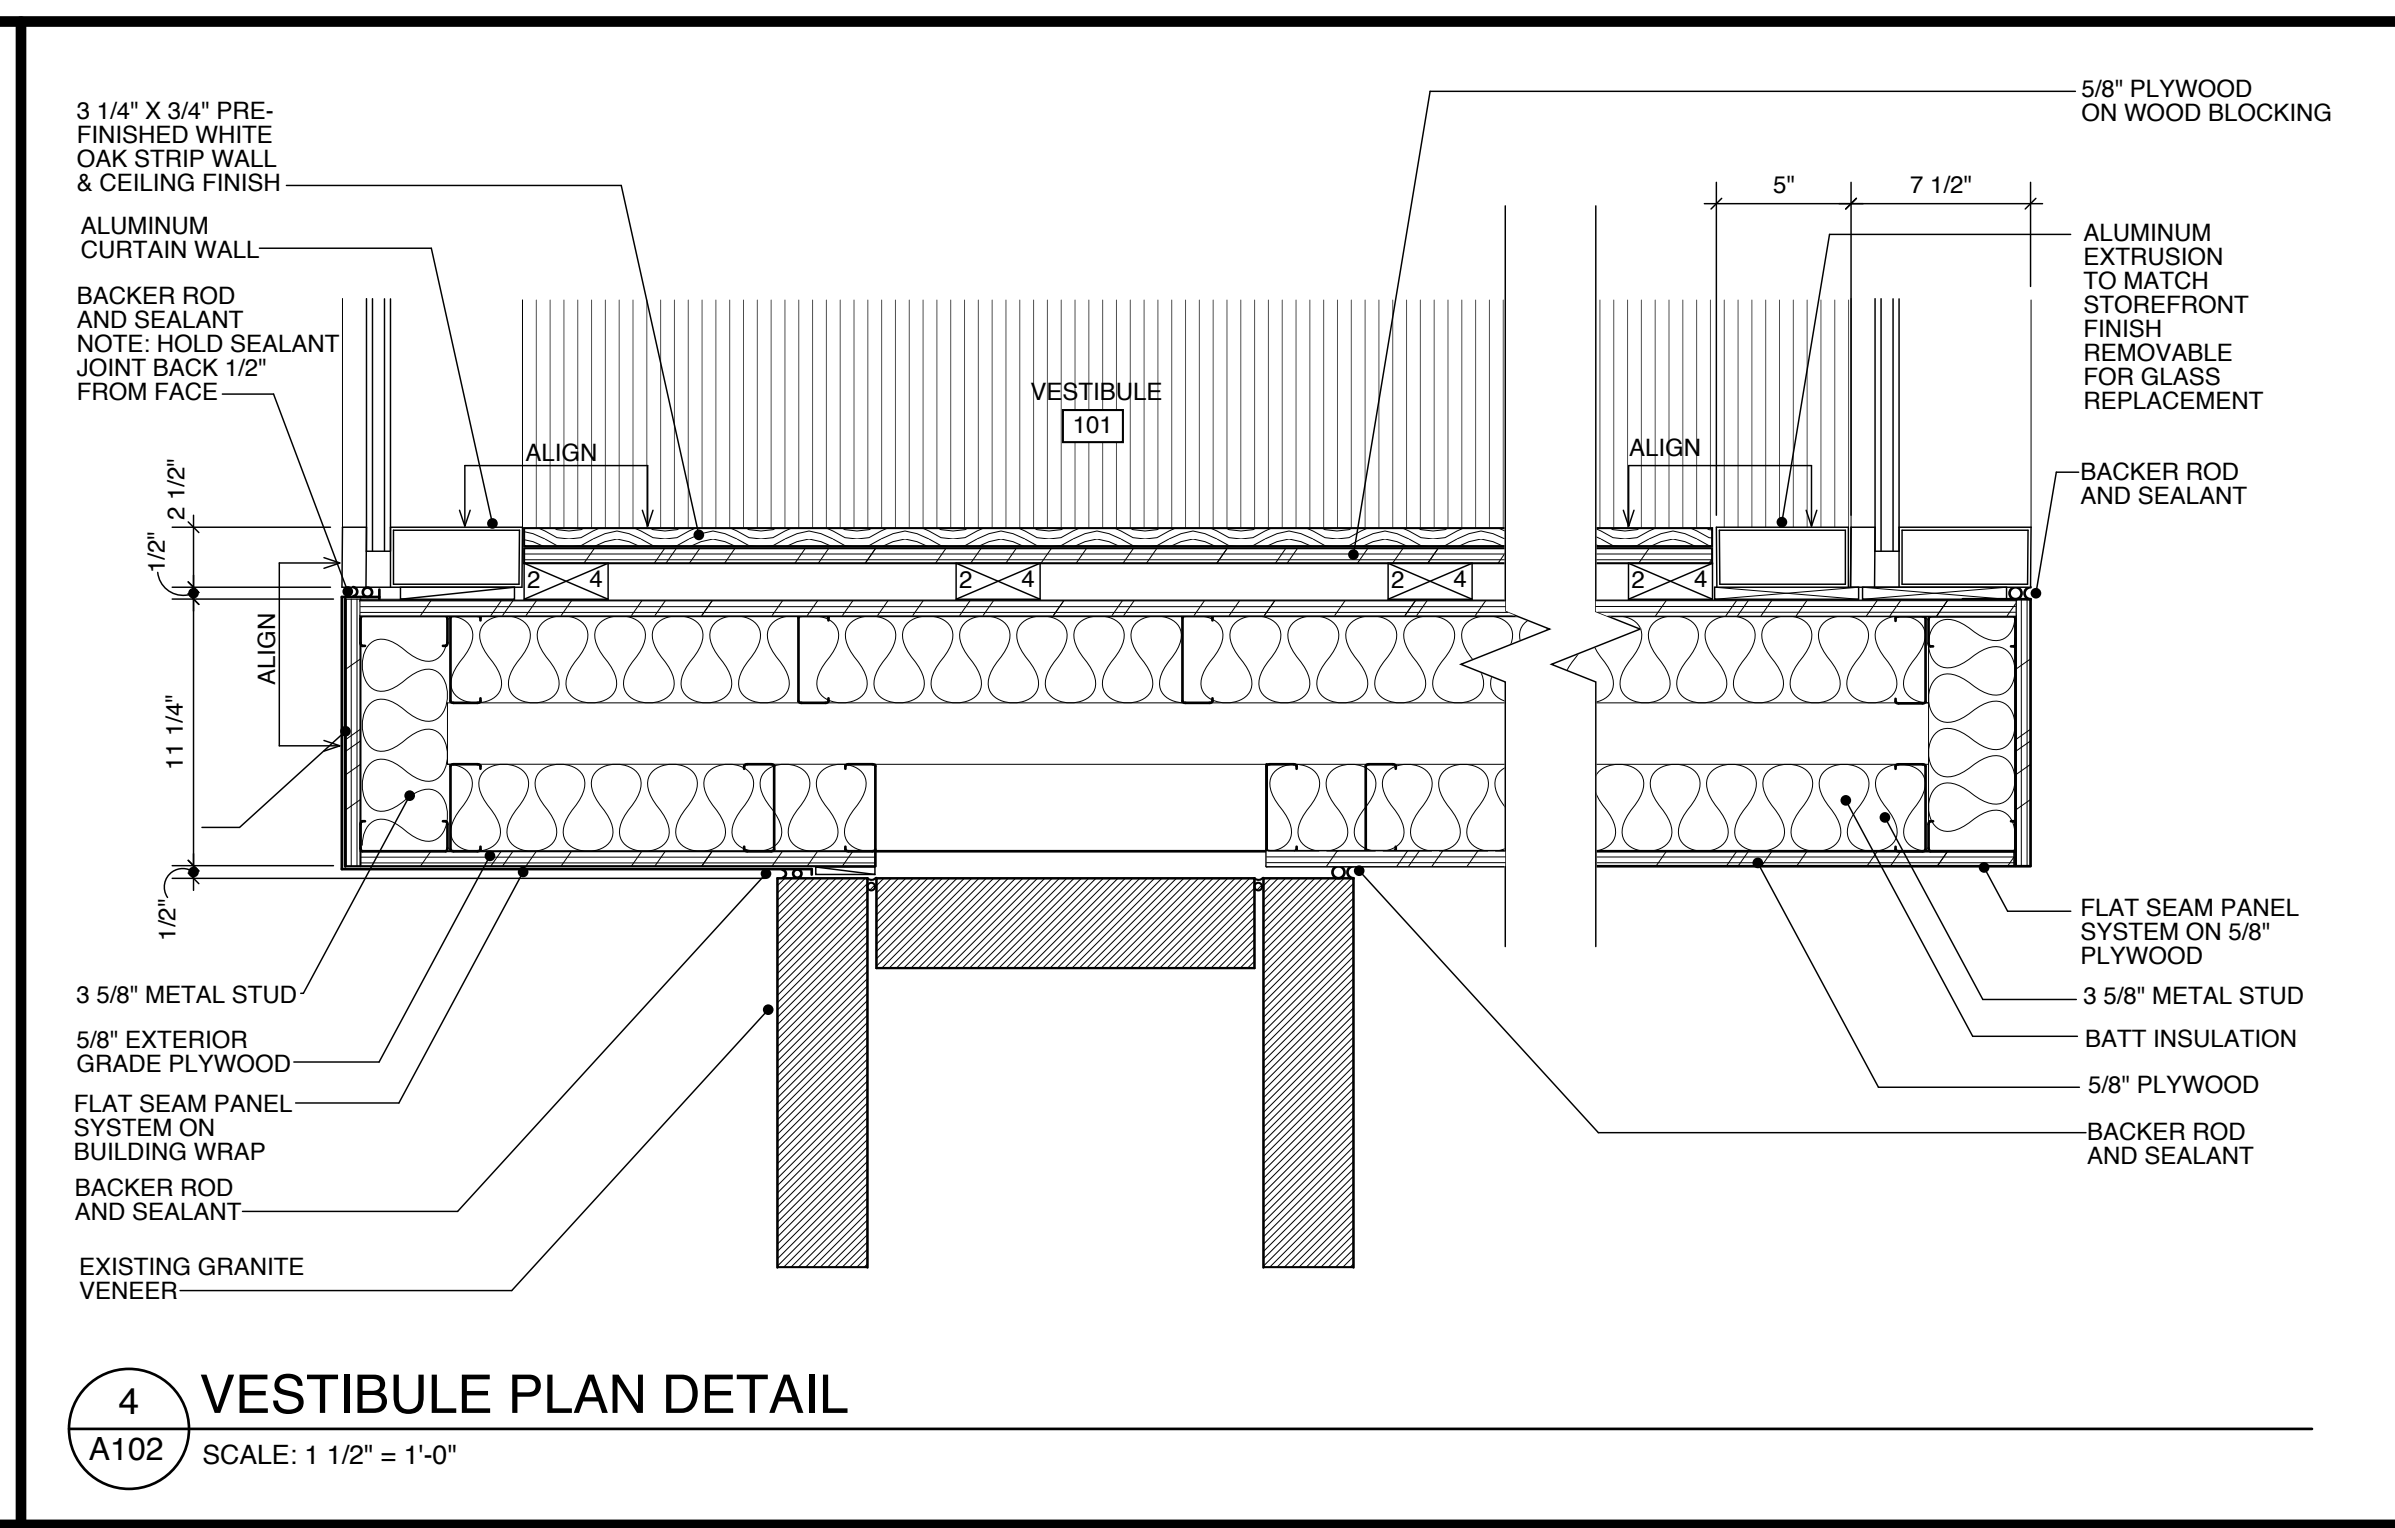
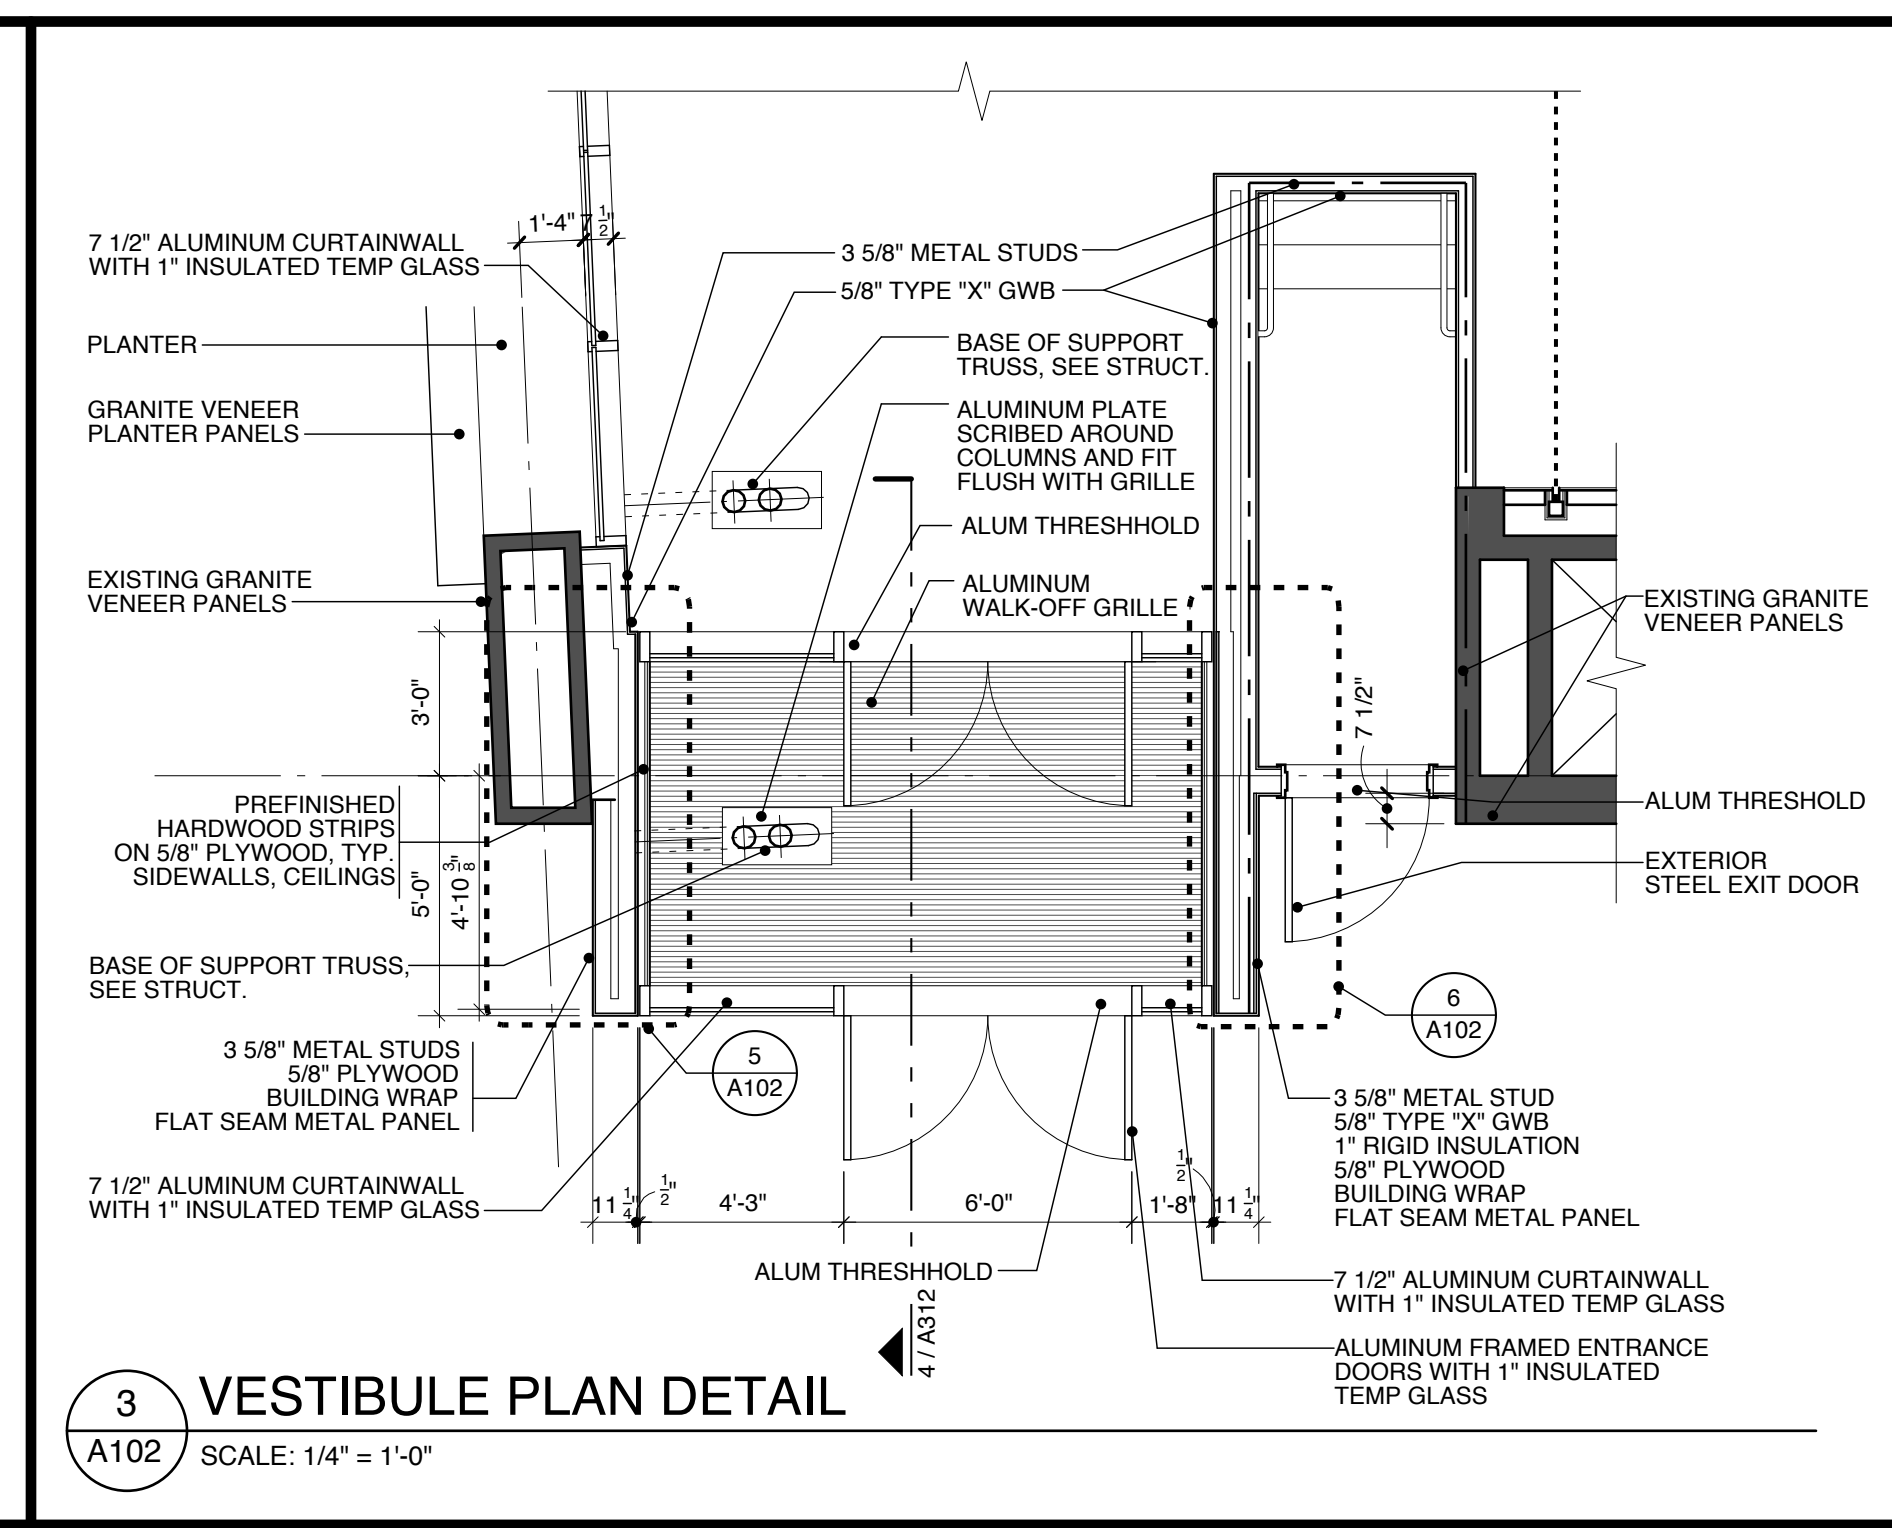


**1 MAIN LEVEL FLOOR PLAN**  
 SCALE: 1/8" = 1'-0"  
 GENERAL PLAN NOTES:  
 1. SEE SHEET A112 FOR PARTITION TYPES, DOOR TAGS AND PARTITION DIMENSIONS.  
 2. AT CONCRETE FLOOR AREAS TO RECEIVE RADIANT FLOOR HEATING PROVIDE 2" RIGID INSULATION UNDER SLAB, TYPICAL.  
 3. JOINT PATTERNS FOR NEW CONCRETE FLOOR SHOWN ON 1. MAIN LEVEL DIMENSION PLAN / SHEET A112.

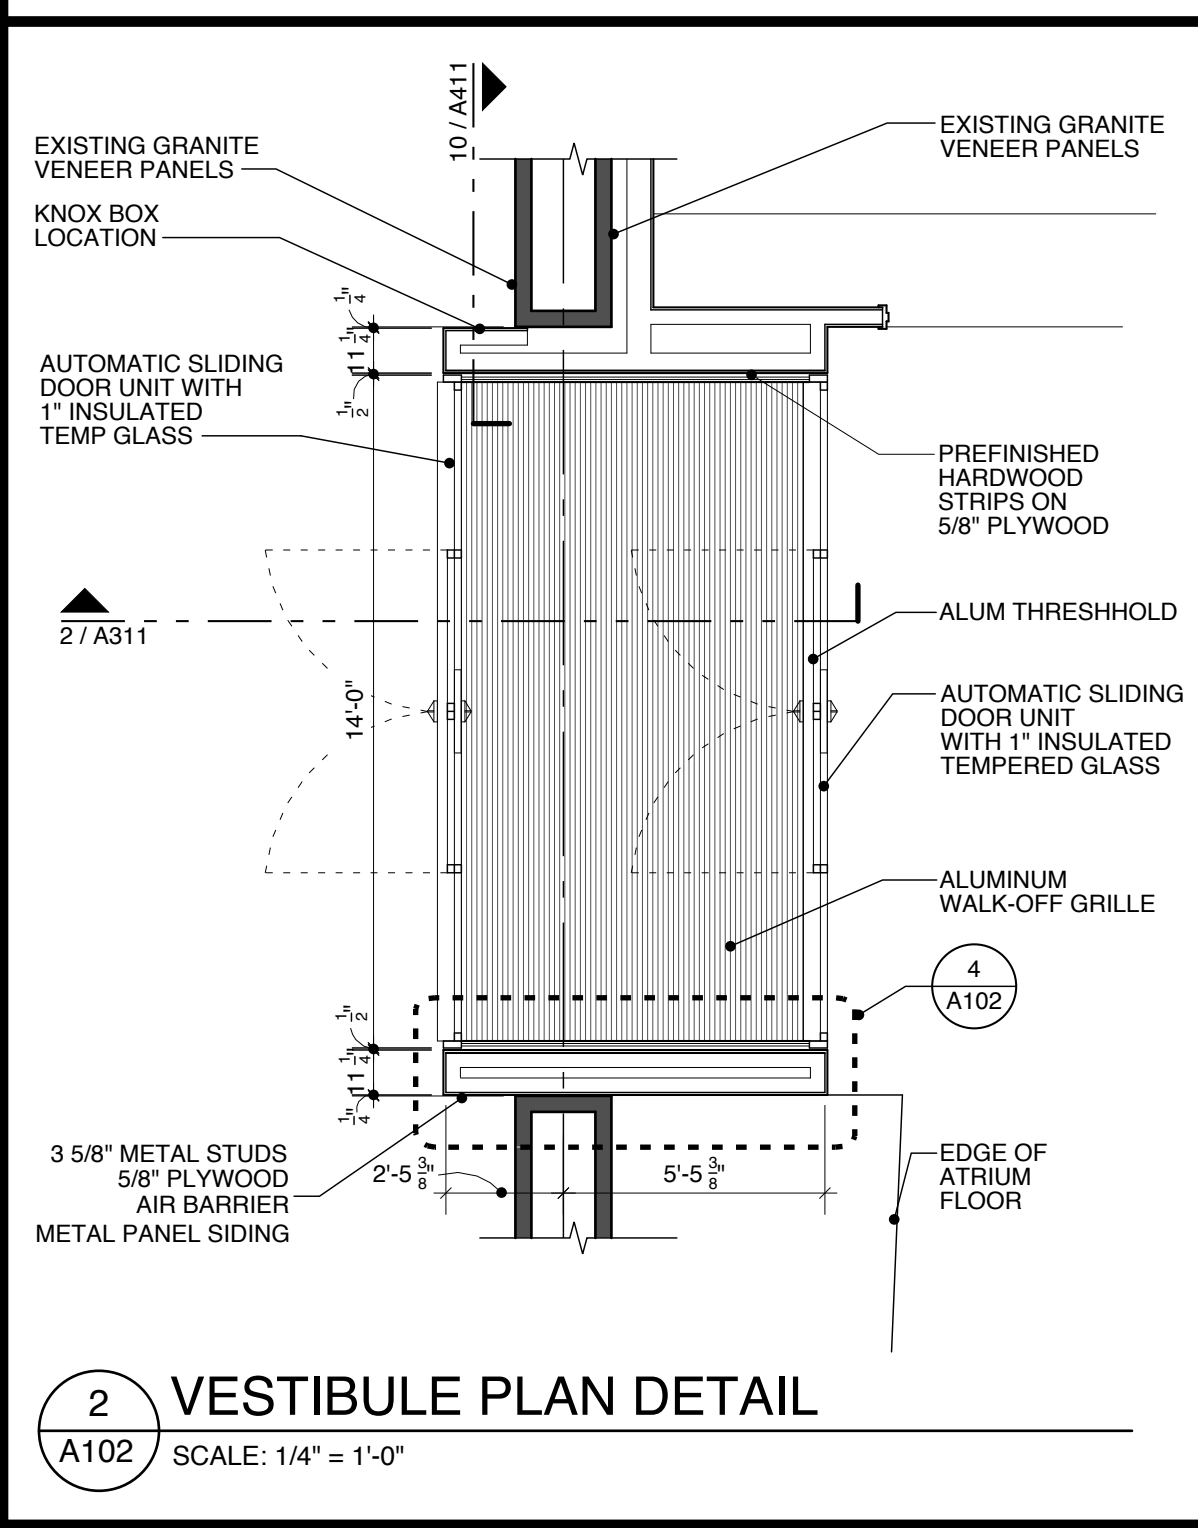

**PROJECT**  
 Portland Public Library  
 Addition / Renovation

**5 MONUMENT SQUARE  
 PORTLAND, ME**

**TITLE**  
**MAIN LEVEL FLOOR PLAN**

**STATUS:**  
**ISSUED FOR BIDDING**  
 CONSTRUCTION DOCUMENTS

DATE: 02.13.2009  
 SCALE:  
 PROJECT NO: 2008-0030  
 DRAWN BY:  
 DWG NO: **A102**

SCOTT SIMONS ARCHITECTS  
 75 York Street  
 Portland, Maine 04101  
 Tel: 207.772.4556  
 Fax: 207.628.4556  
 www.scottsimonsarchitects.com

THIS DRAWING IS THE PROPERTY OF SCOTT SIMONS ARCHITECTS AND IS NOT TO BE COPIED OR REPRODUCED IN PART OR WHOLE.

SCOTT R. SIMONS  
 NO. 2034  
 STATE OF MAINE  
 LICENSED ARCHITECT

2009 © Scott Simons Architects