




**1** TYPICAL UPPER CURTAIN WALL HEAD/SILL DETAIL  
A411 SCALE: 3" = 1'-0"

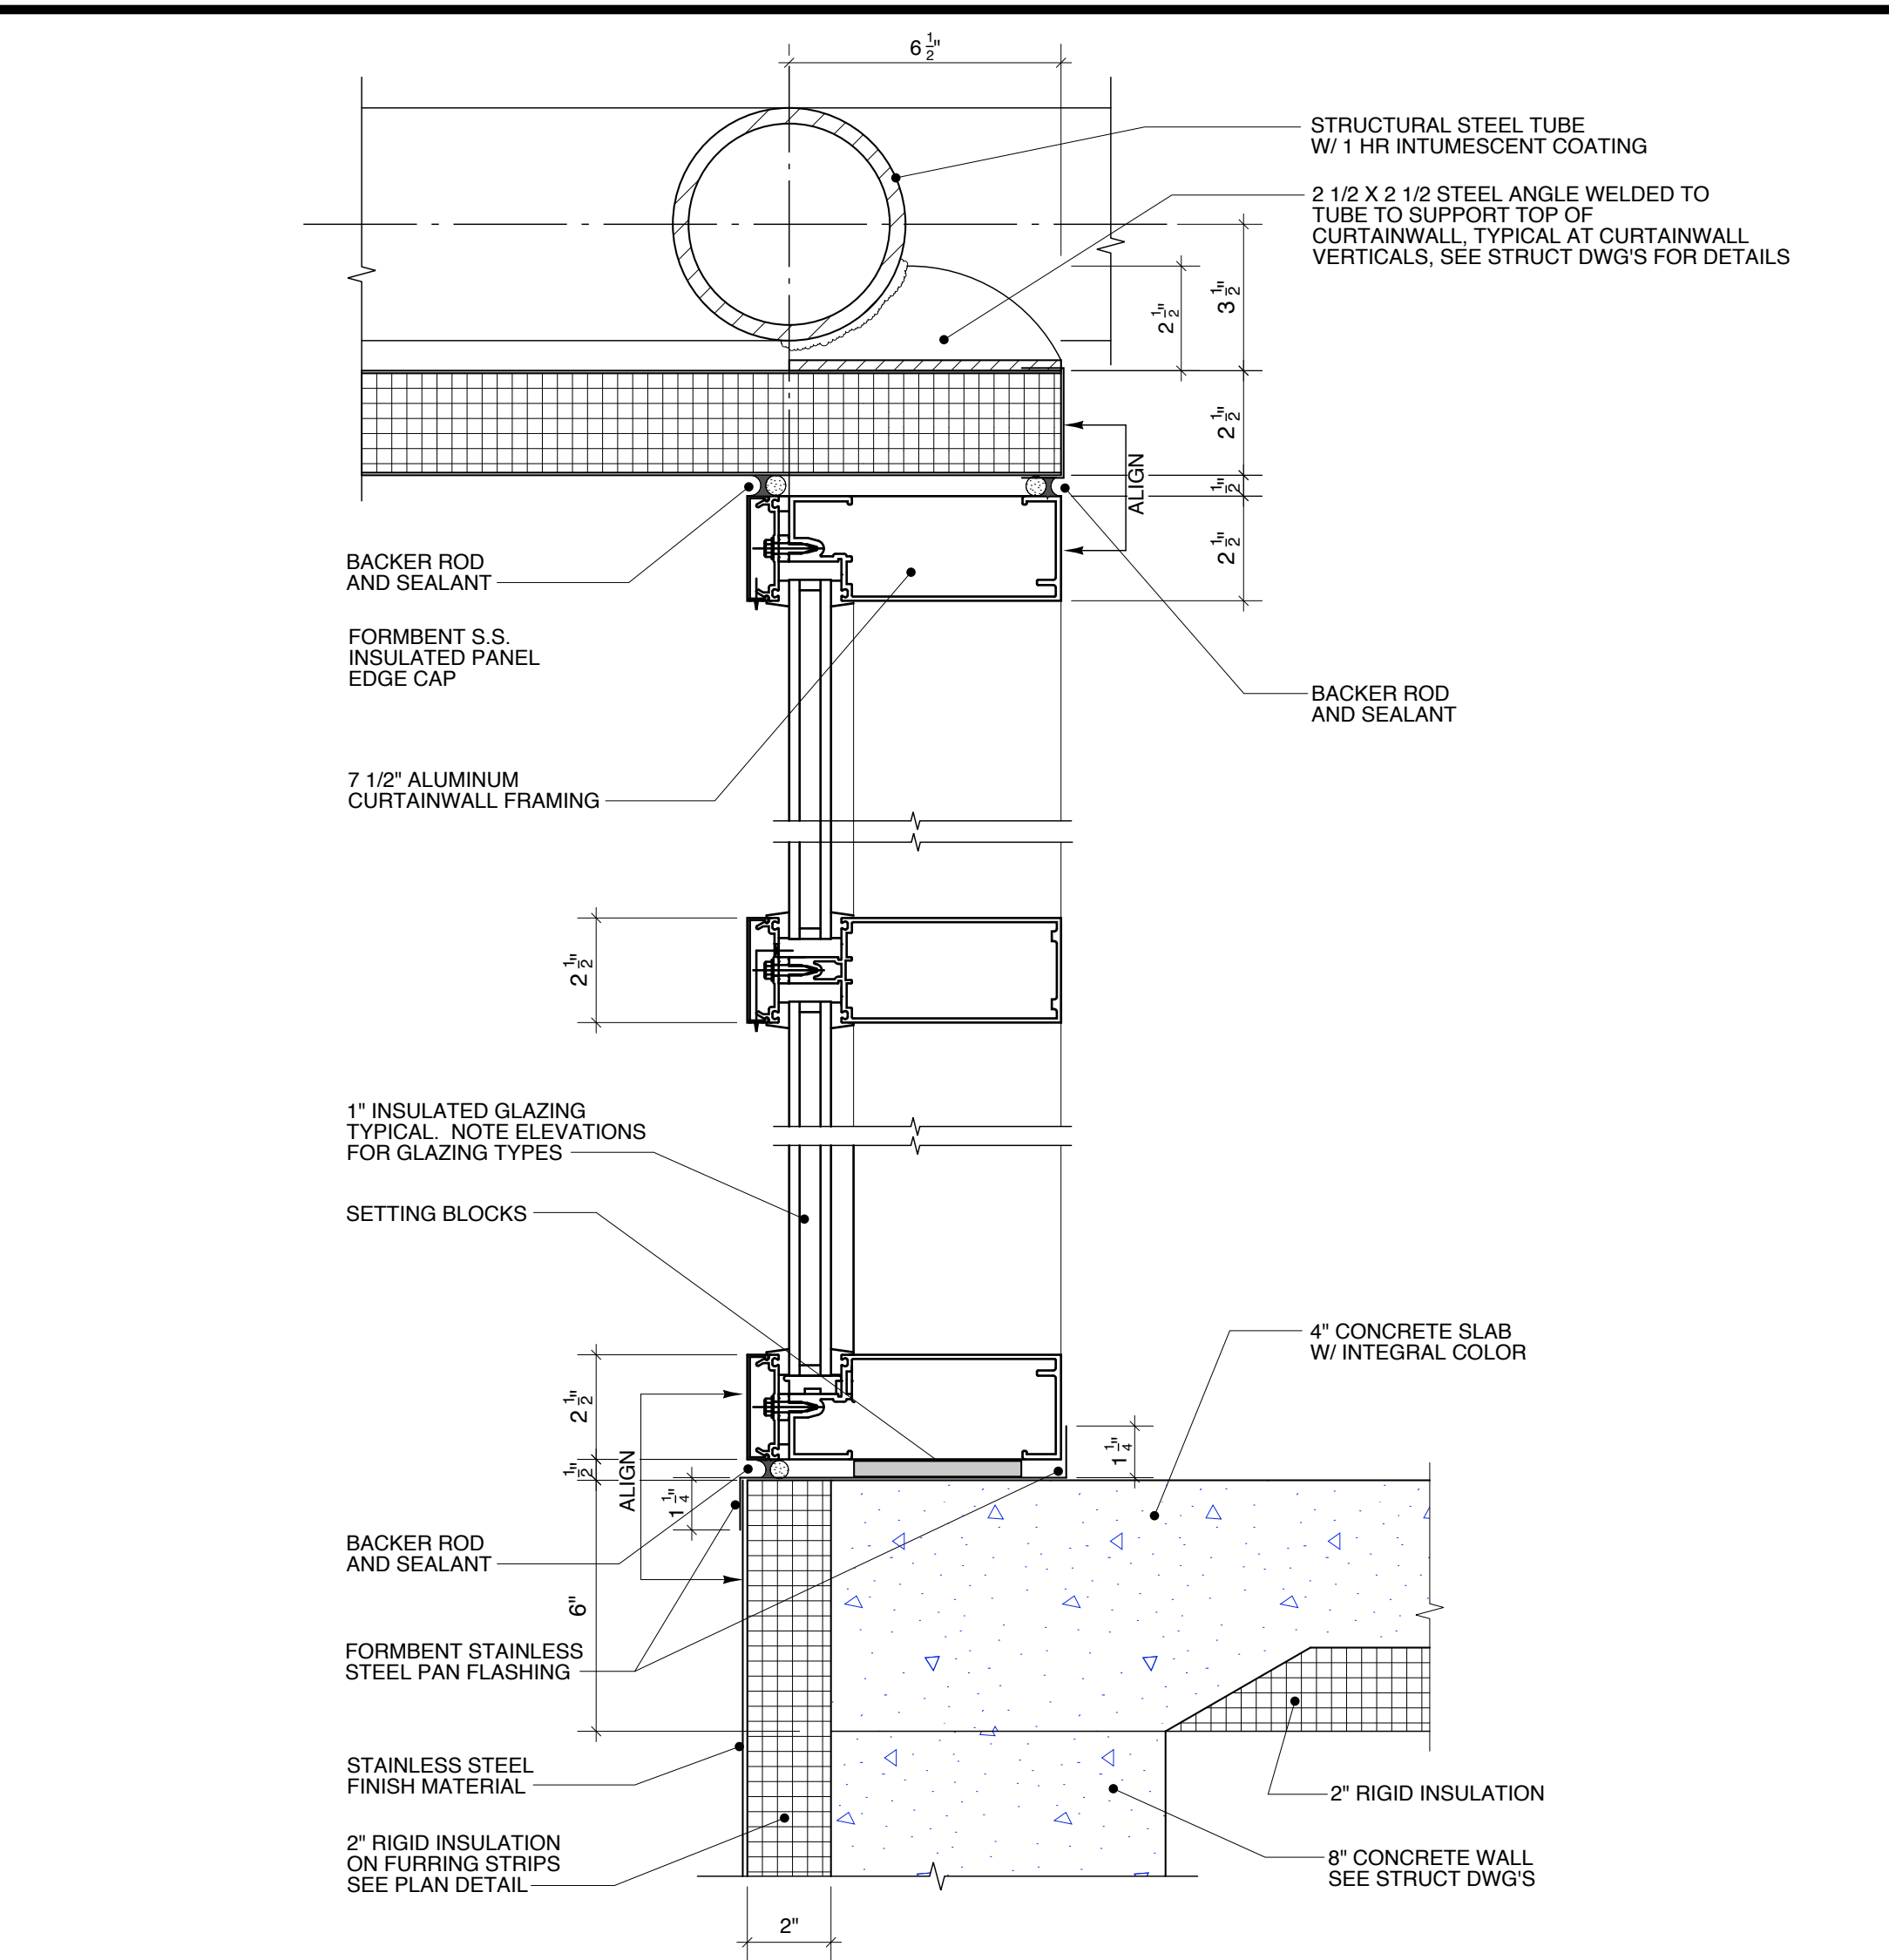


**2** TYPICAL LOWER CURTAIN WALL HEAD/SILL DETAIL  
A411 SCALE: 3" = 1'-0"

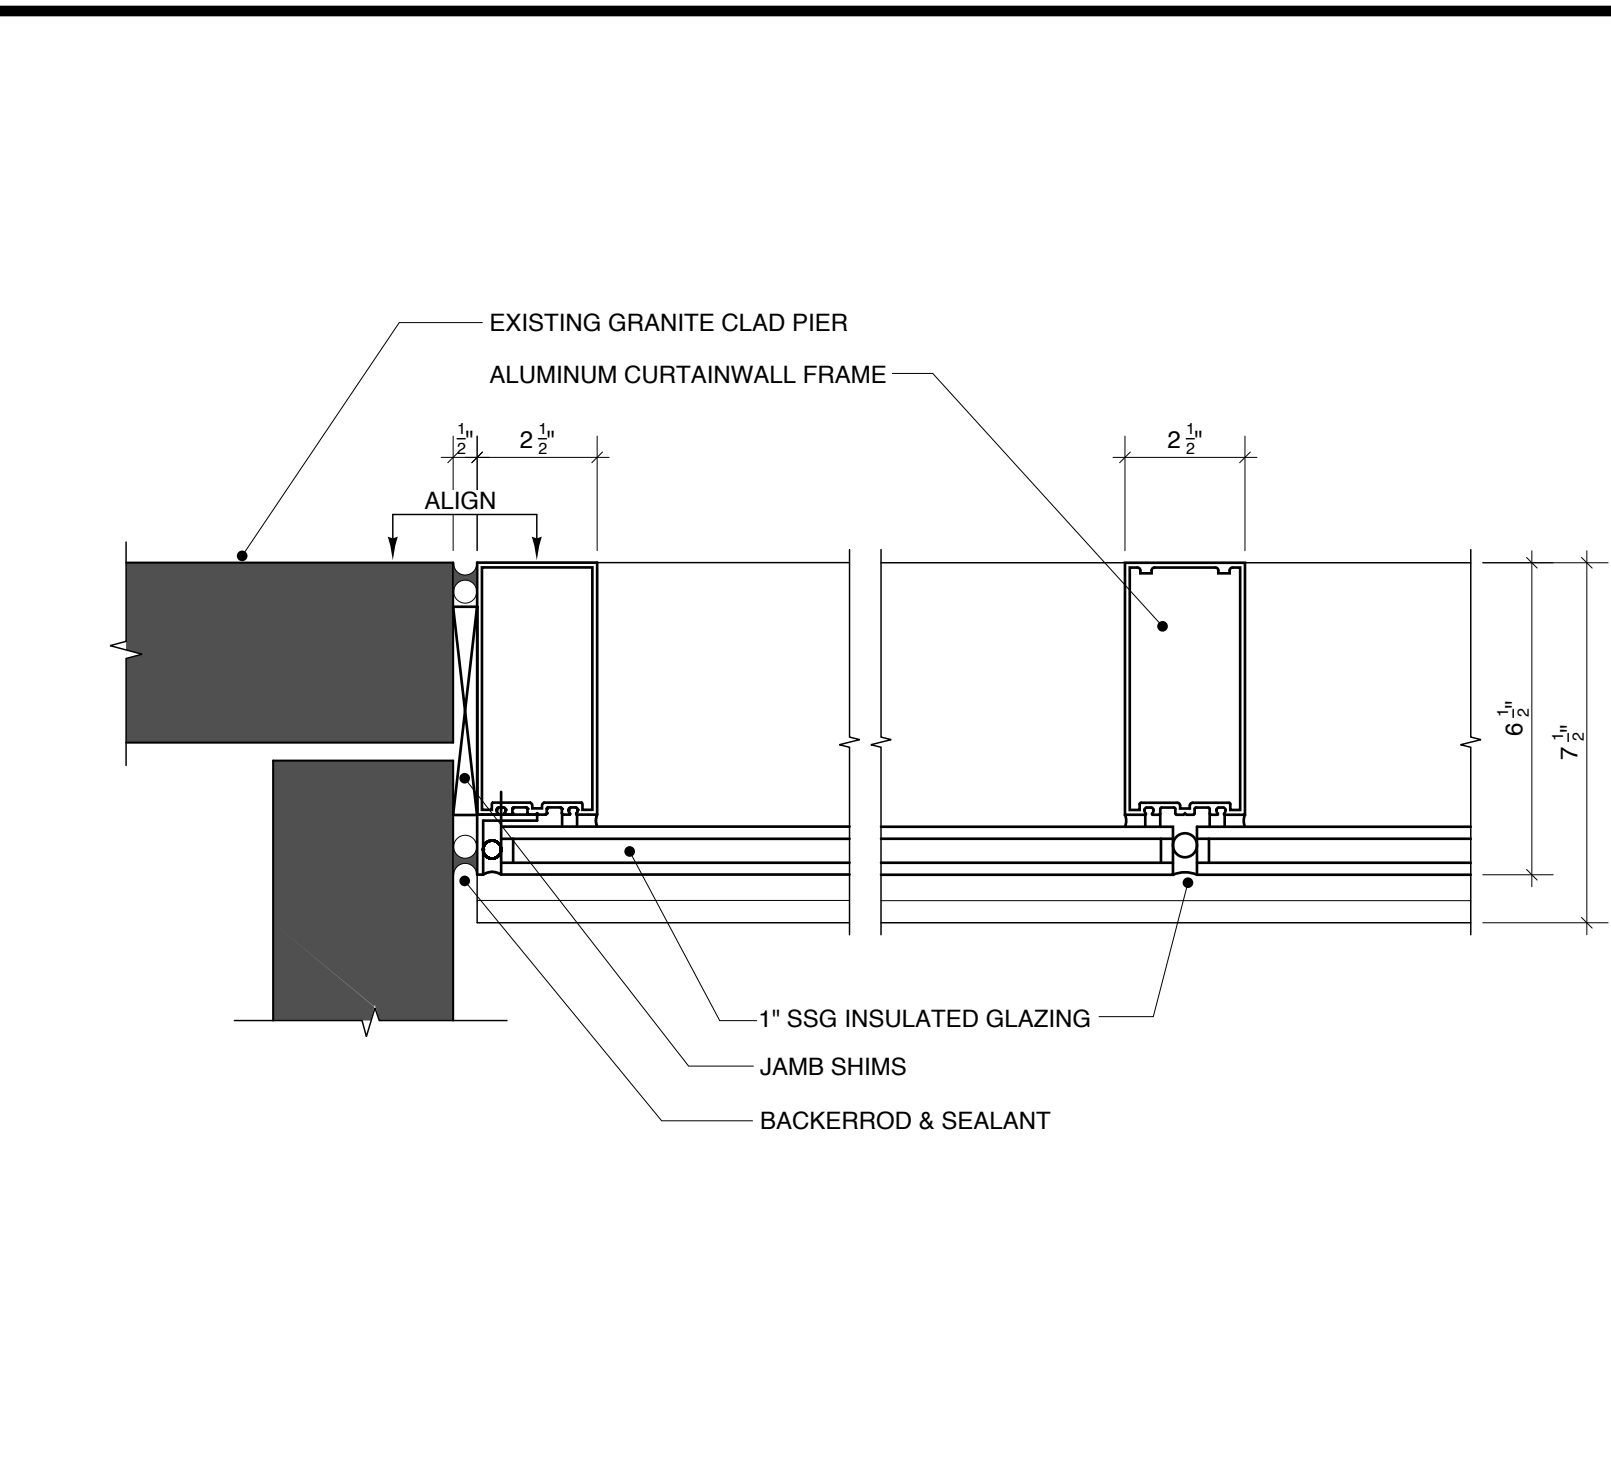


**3** TYPICAL FLUSH CURTAINWALL PLAN DETAIL  
A102 SCALE: 3" = 1'-0"

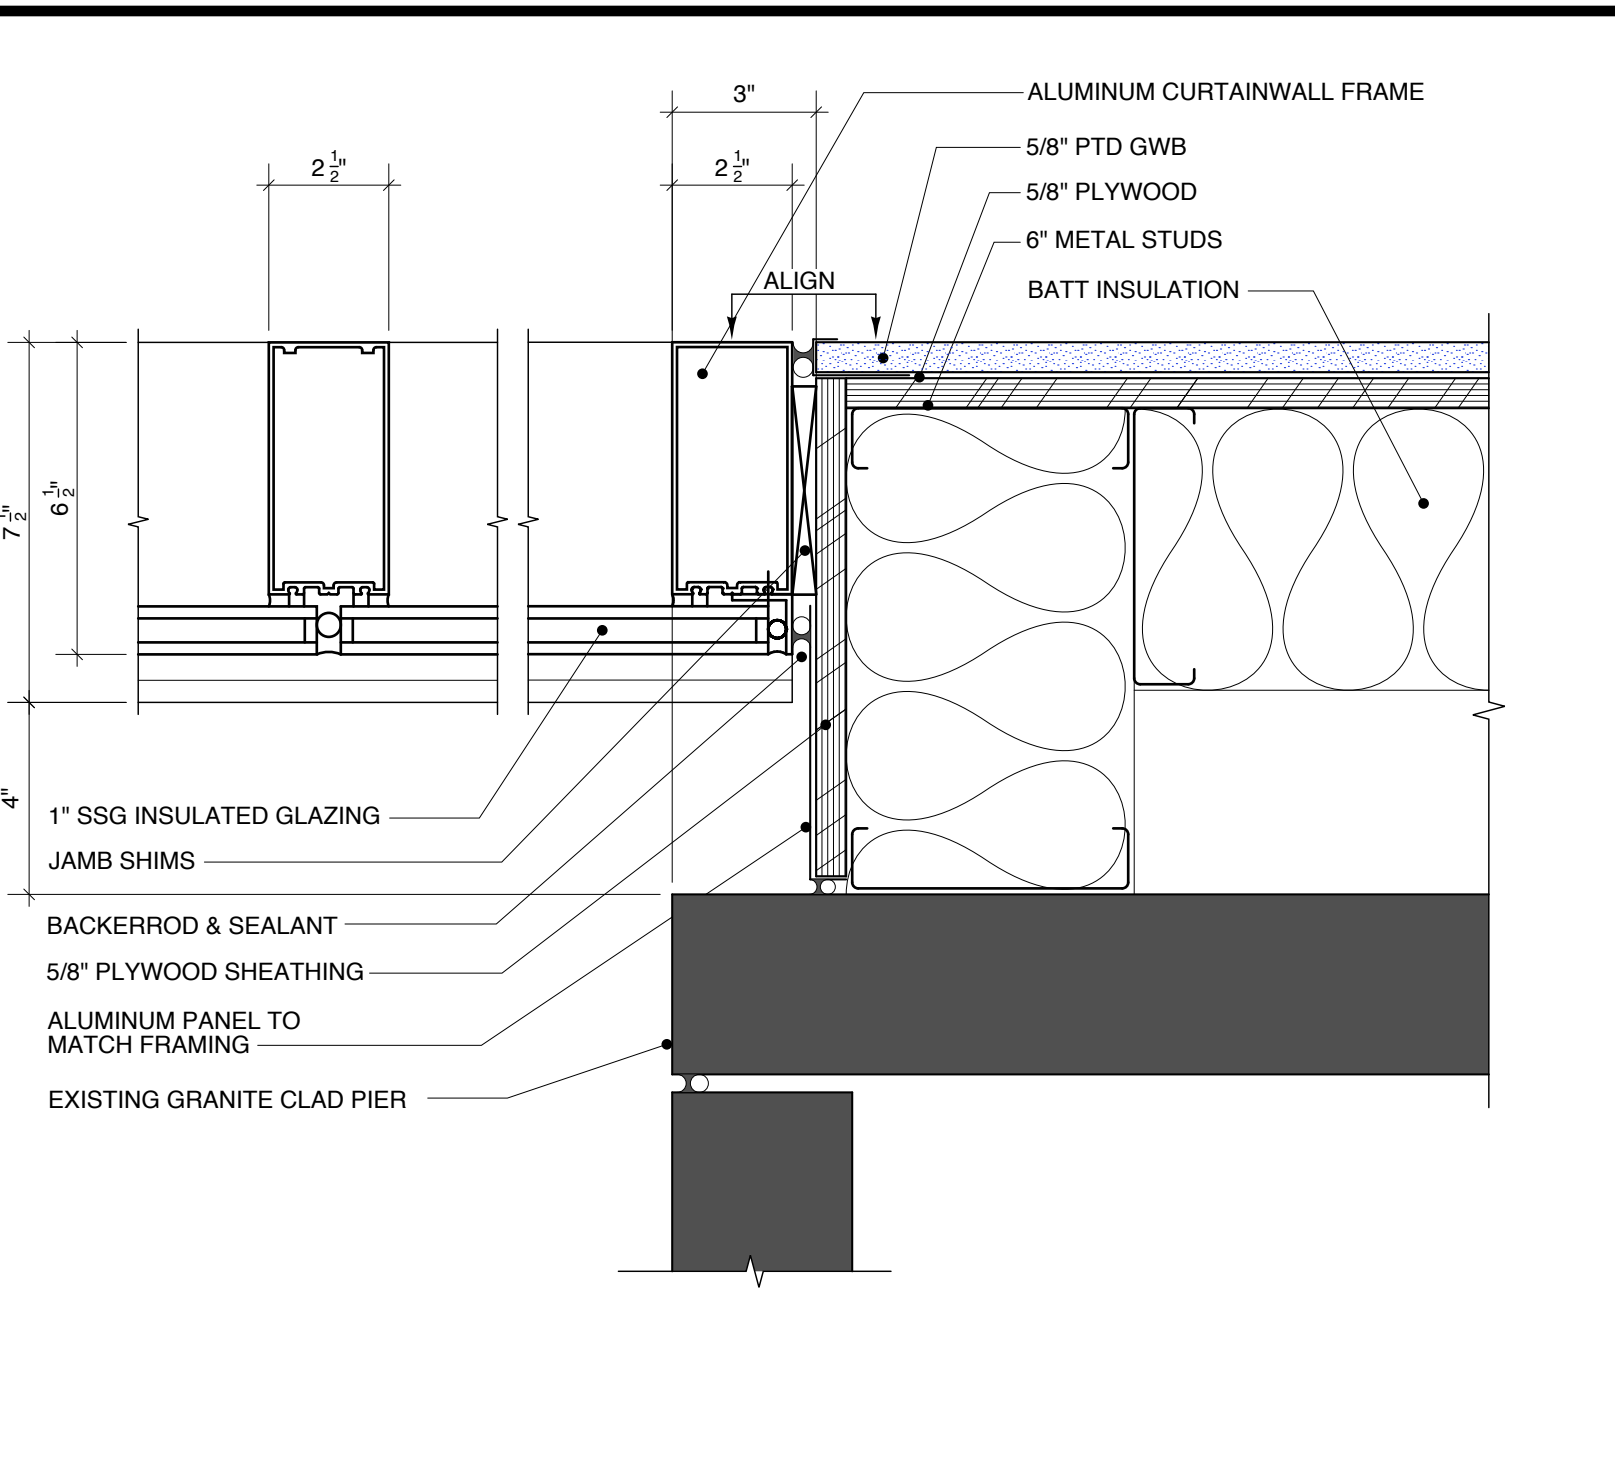


**4** TYPICAL RECESSED CURTAINWALL PLAN DETAILS  
A401 SCALE: 3" = 1'-0"

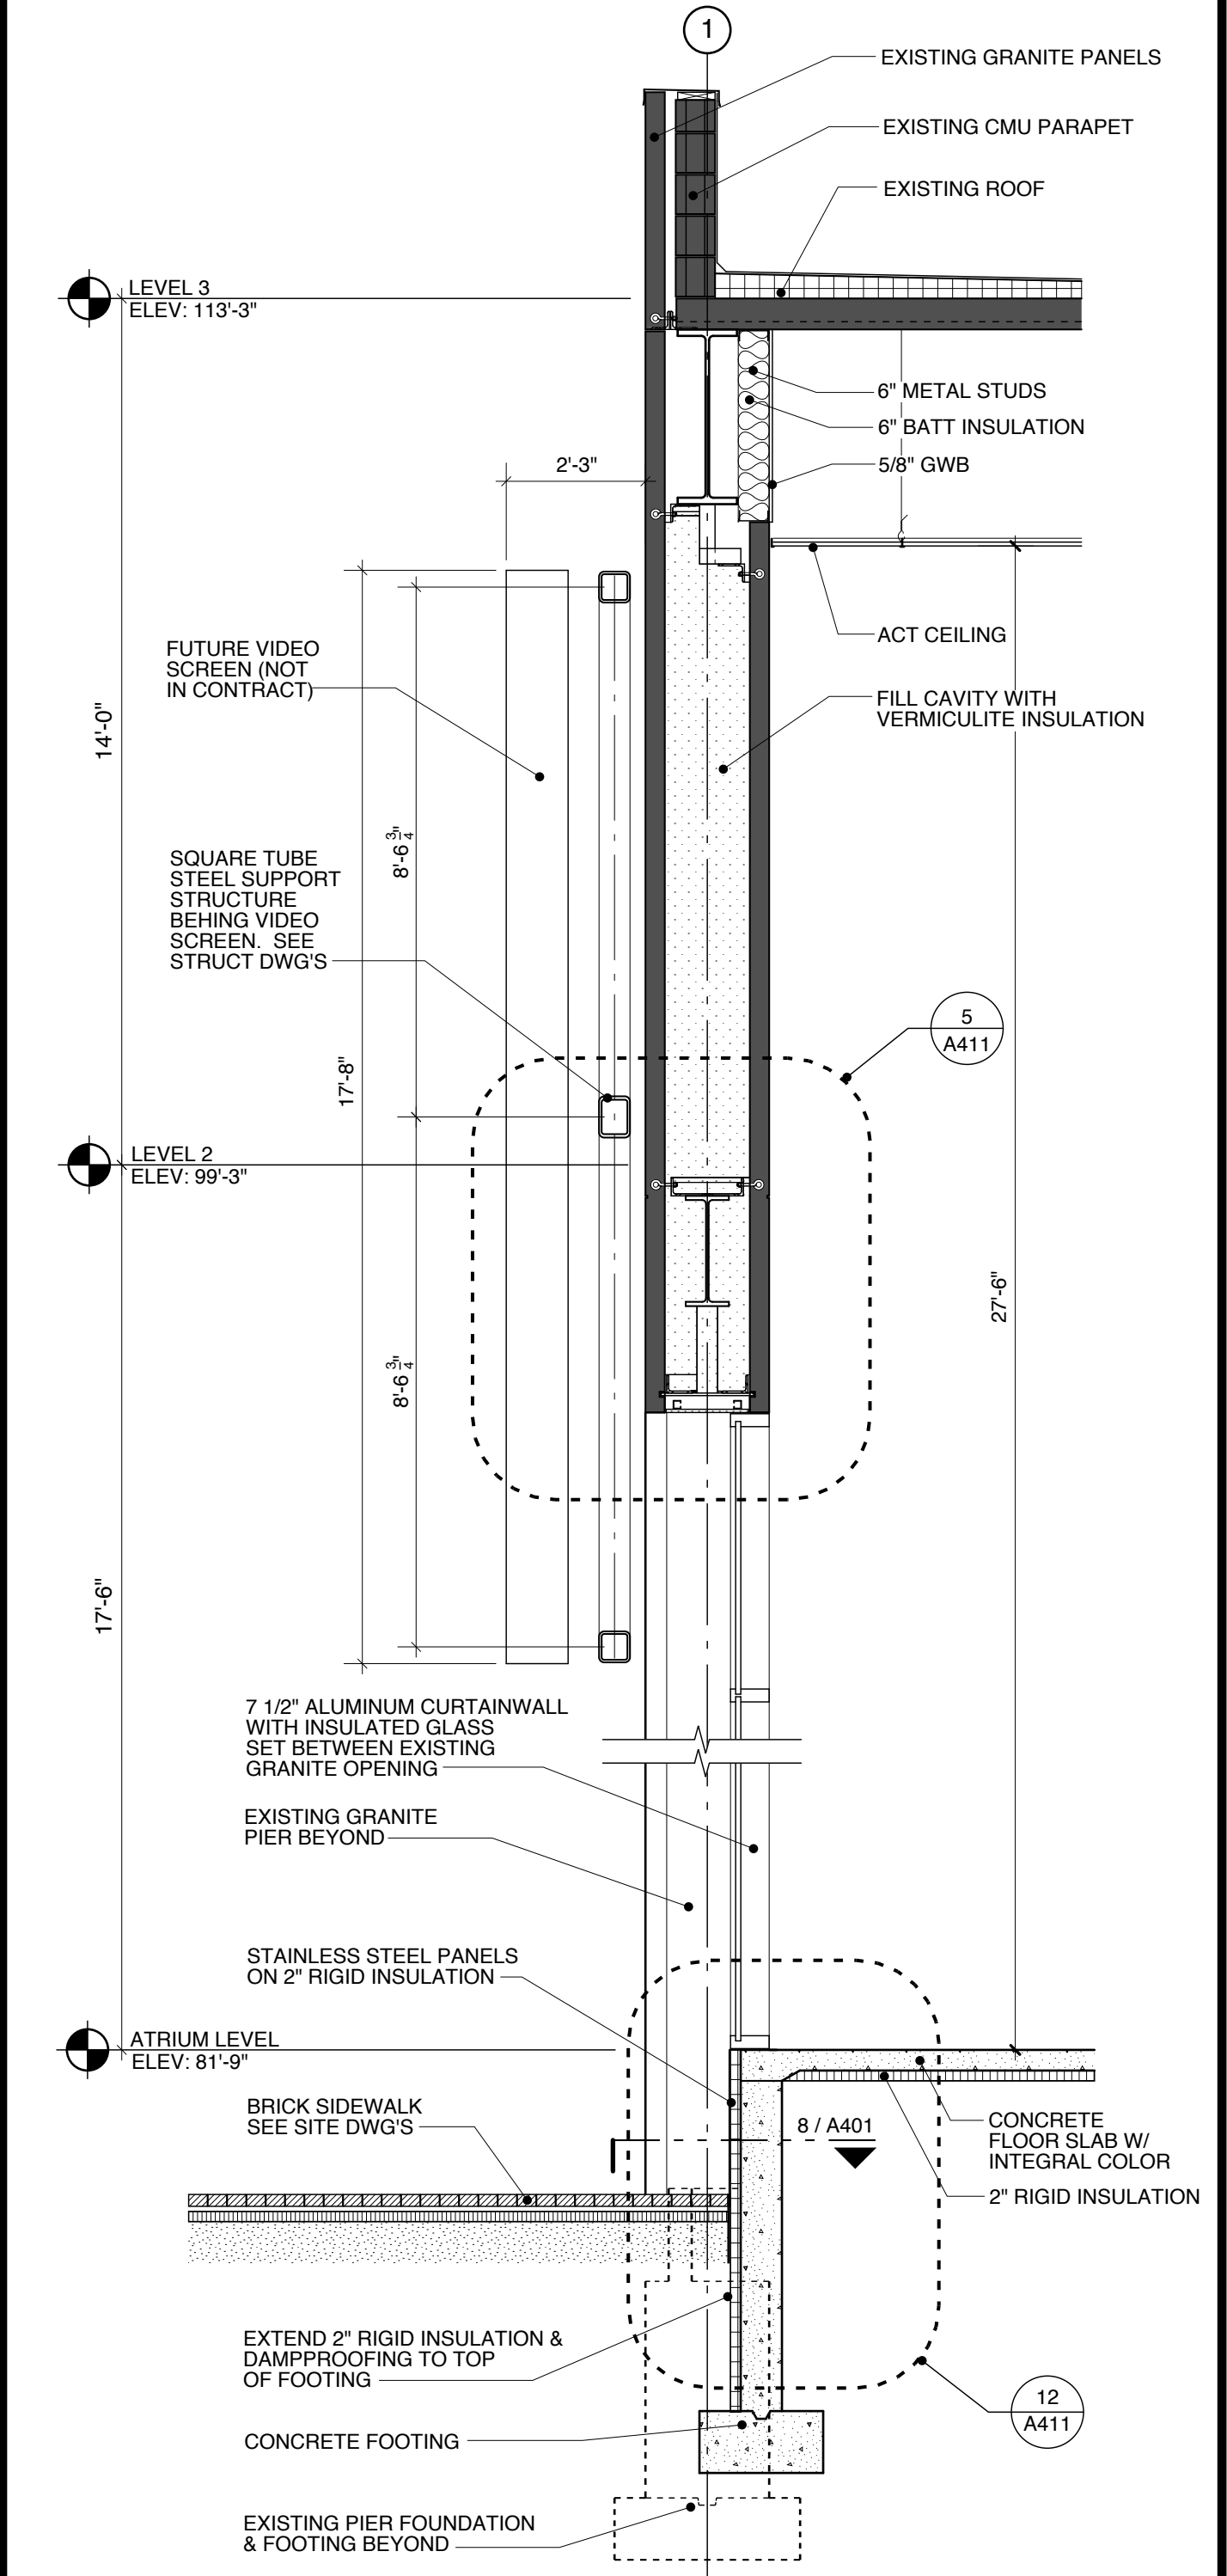


**5** WALL SECTION  
A102 SCALE: 3/8" = 1'-0"

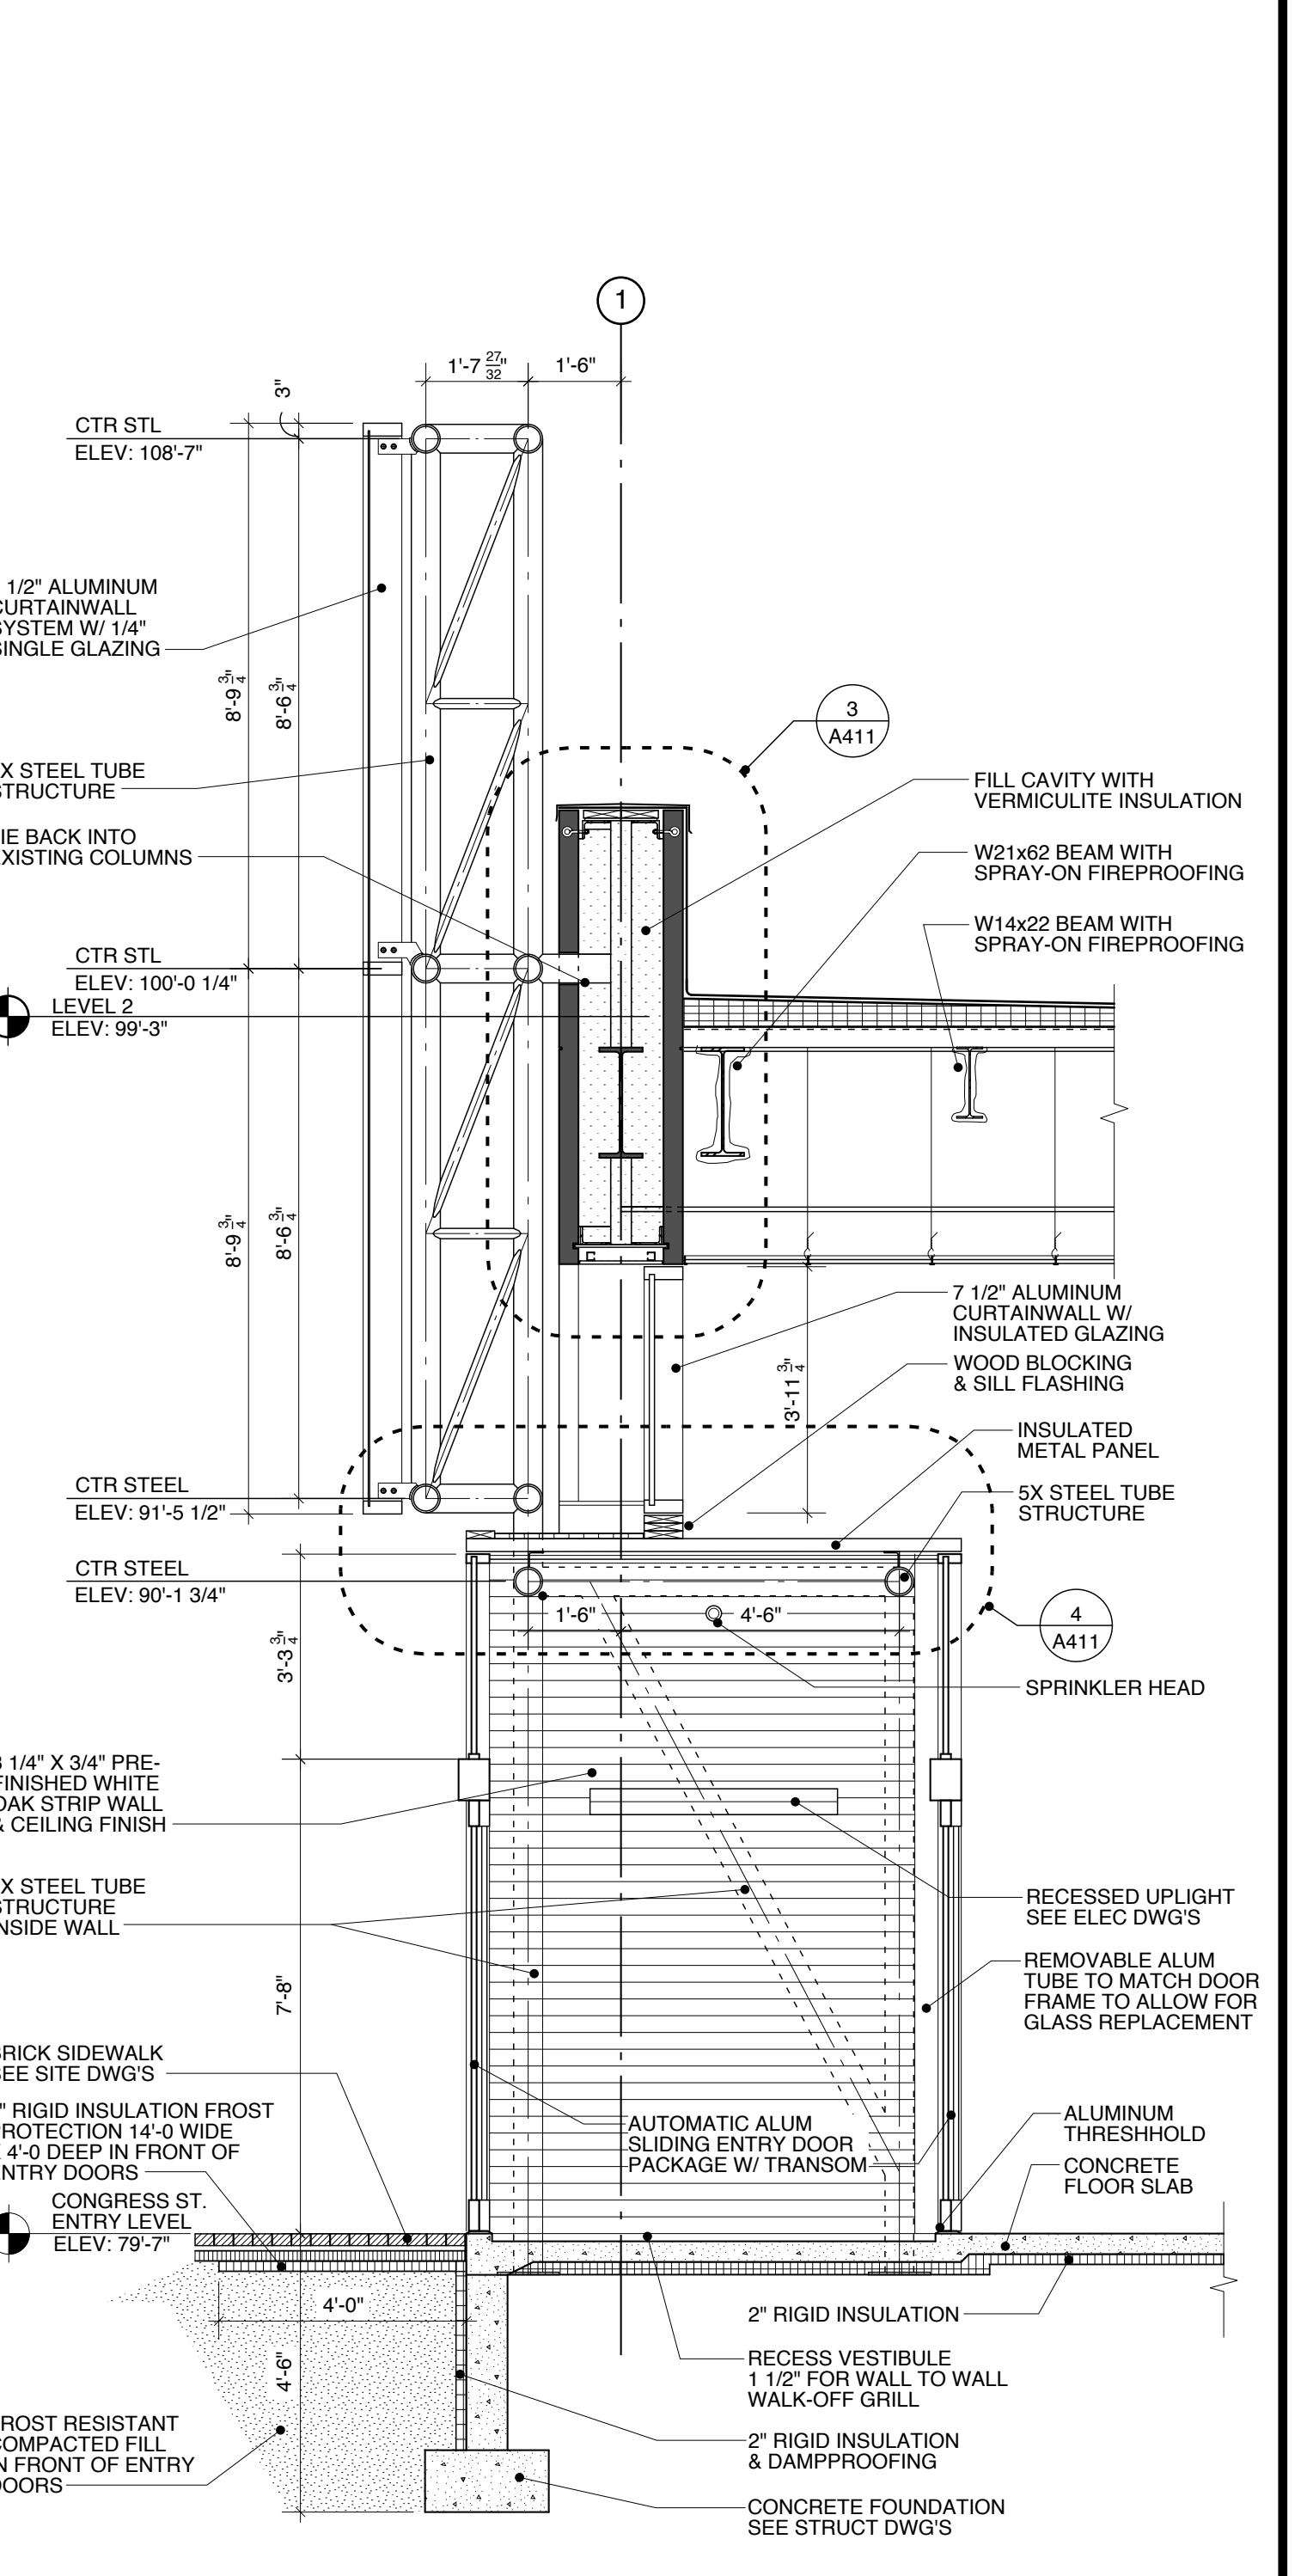

**6** WALL SECTION  
A102 SCALE: 3/8" = 1'-0"

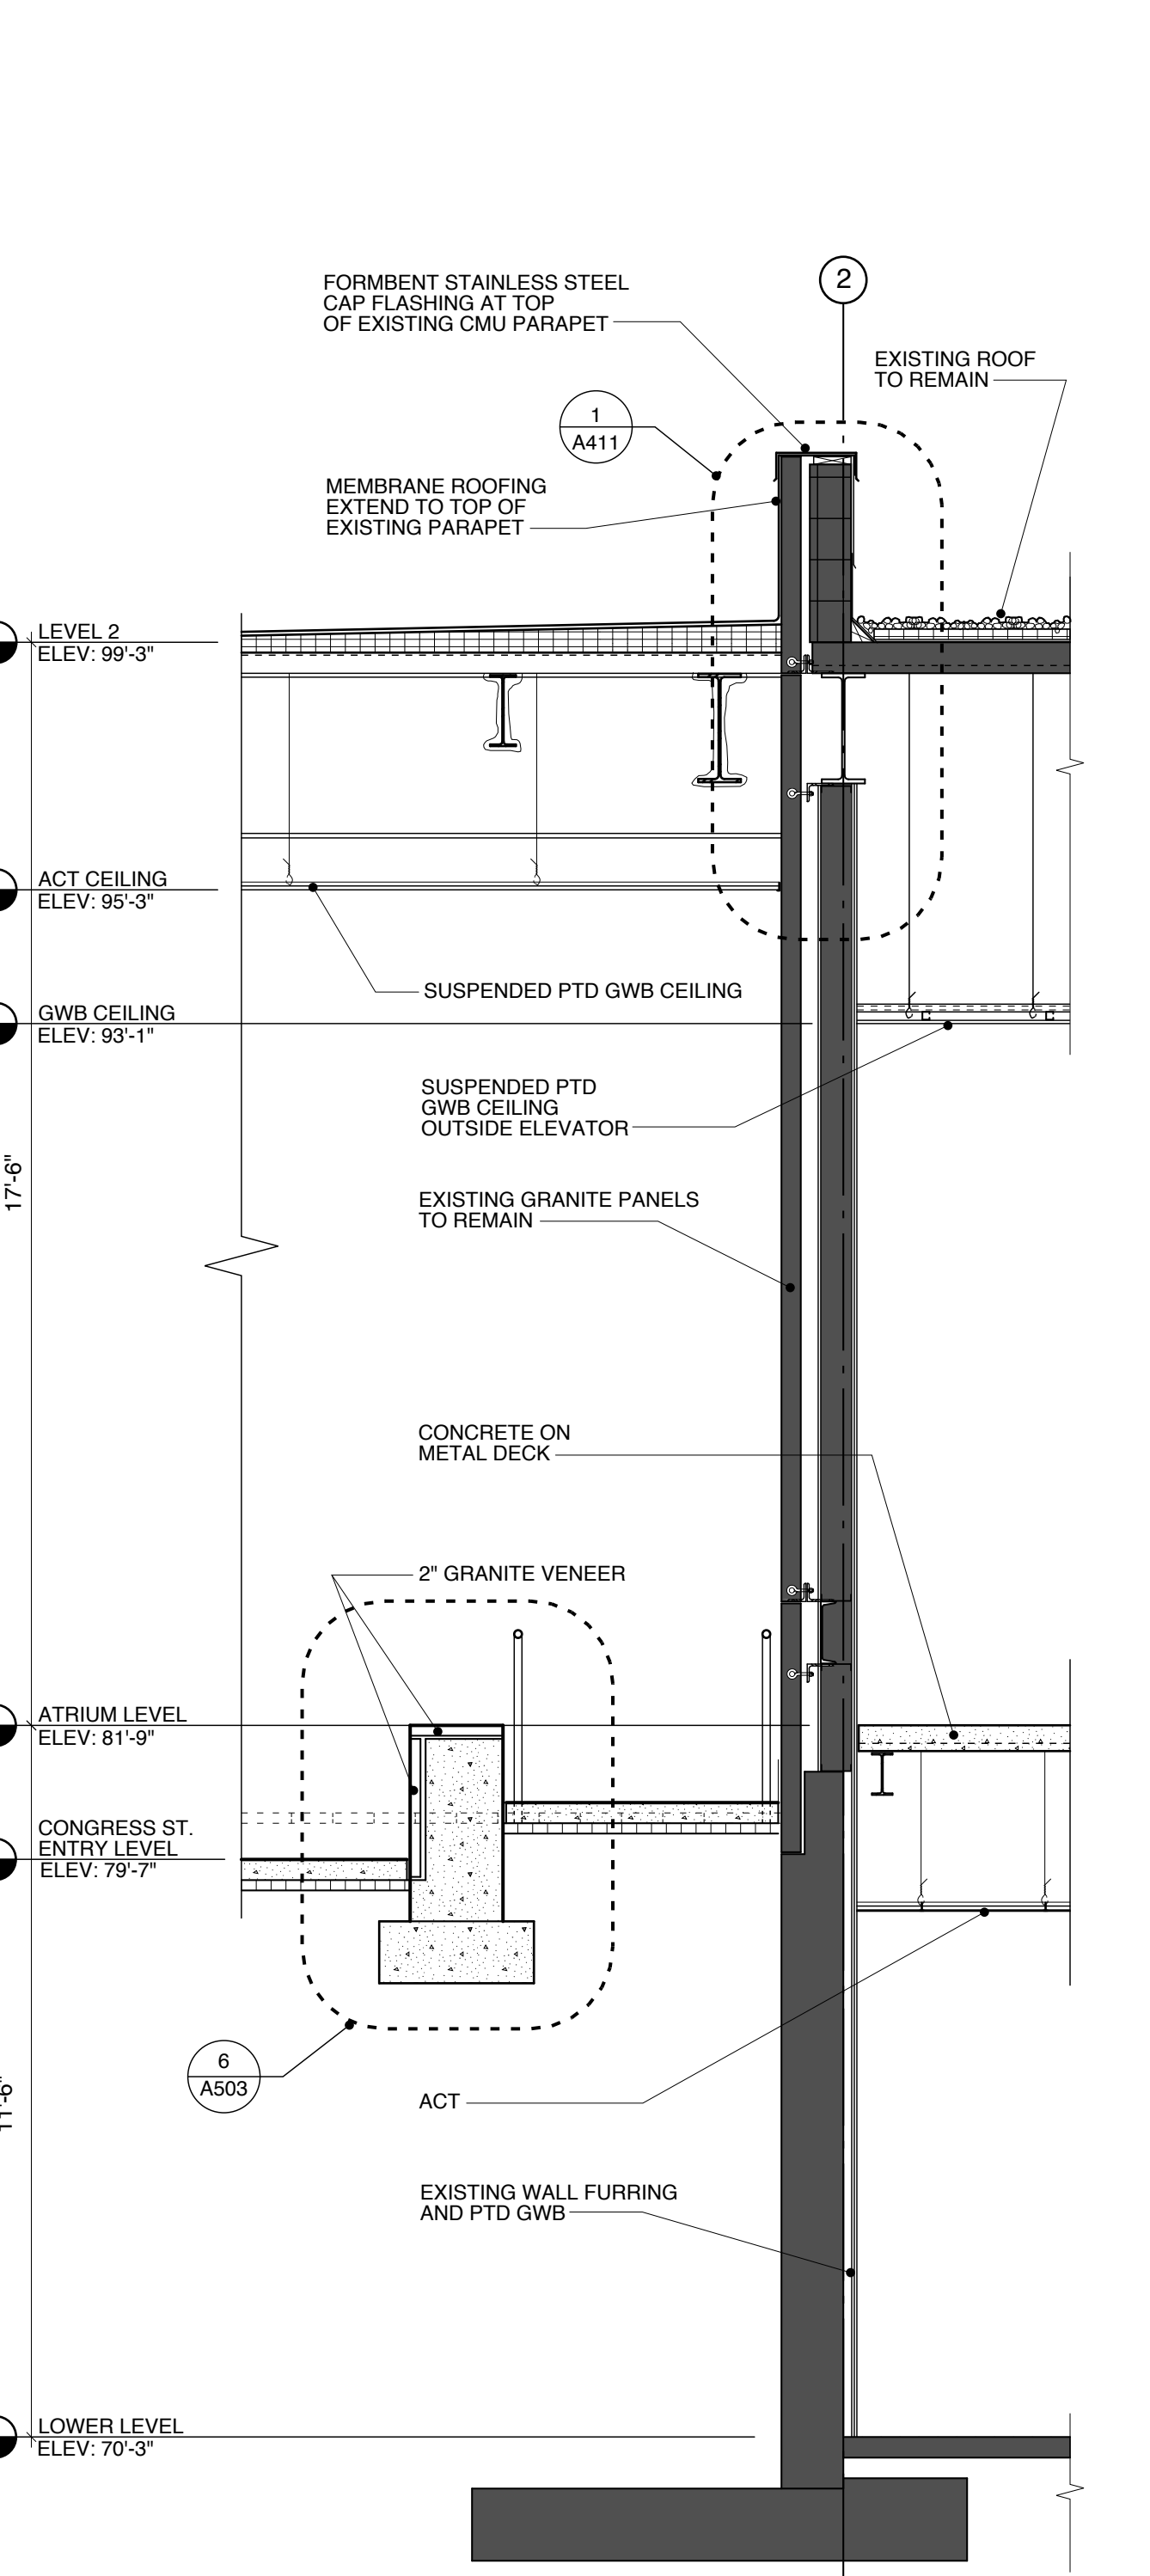

**7** WALL SECTION  
A102 SCALE: 3/8" = 1'-0"

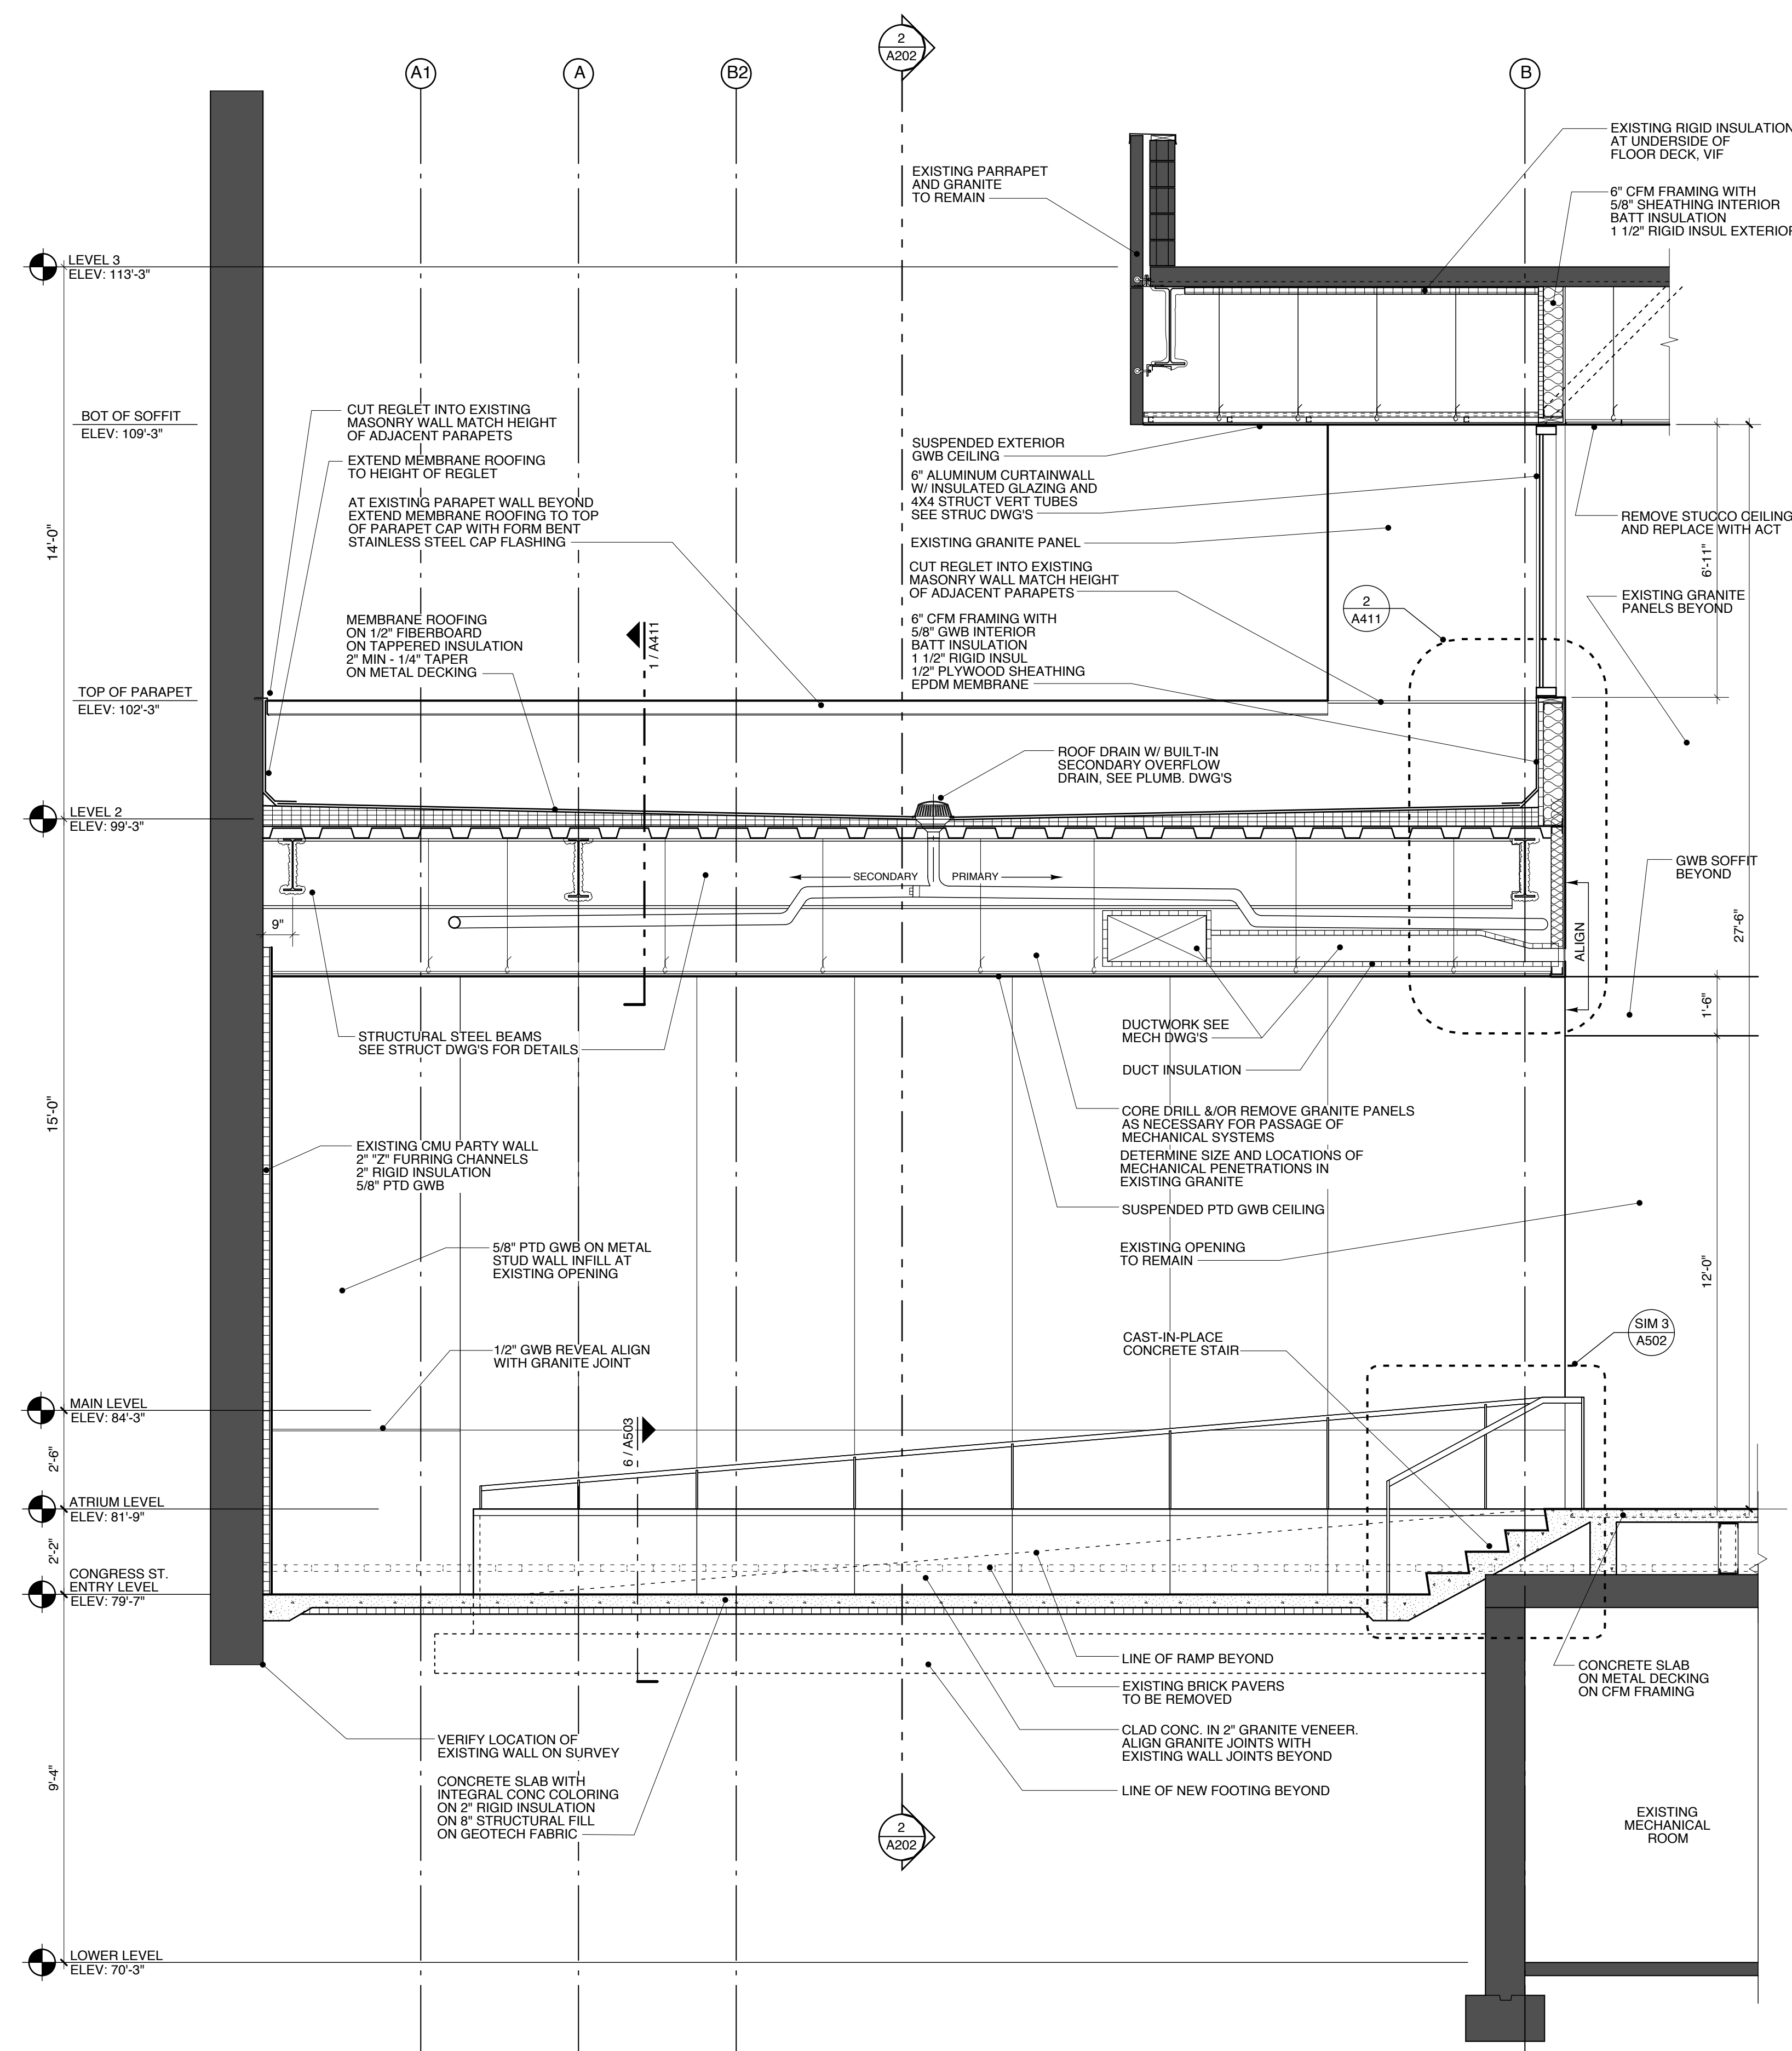

**8** WALL SECTION  
A102 SCALE: 3/8" = 1'-0"

<p>Scott Simons Architects 75 York Street Portland, Maine 04101 Tel: 207.772.4555 Fax: 207.628.4556 www.scottsimonsarchitects.com</p>	<p>PROJECT <b>Portland Public Library Addition / Renovation</b></p> <p>5 MONUMENT SQUARE PORTLAND, ME</p>
	<p>TITLE <b>WALL SECTIONS</b></p>
<p>THIS DRAWING IS THE PROPERTY OF SCOTT SIMONS ARCHITECTS AND IS NOT TO BE COPIED OR REPRODUCED IN PART OR WHOLE.</p>	<p>STATUS: <b>ISSUED FOR BIDDING</b> CONSTRUCTION DOCUMENTS</p> <p>DATE: 02.13.2009</p> <p>SCALE: 3/8" = 1'-0"</p> <p>PROJECT NO: 2008-0030</p> <p>DRAWN BY: SJE</p> <p>DWG NO: <b>A311</b></p>