




**1 LENDING SERVICE DESK ENLARGED PLAN**  
A601 SCALE: 1/2" = 1'-0"

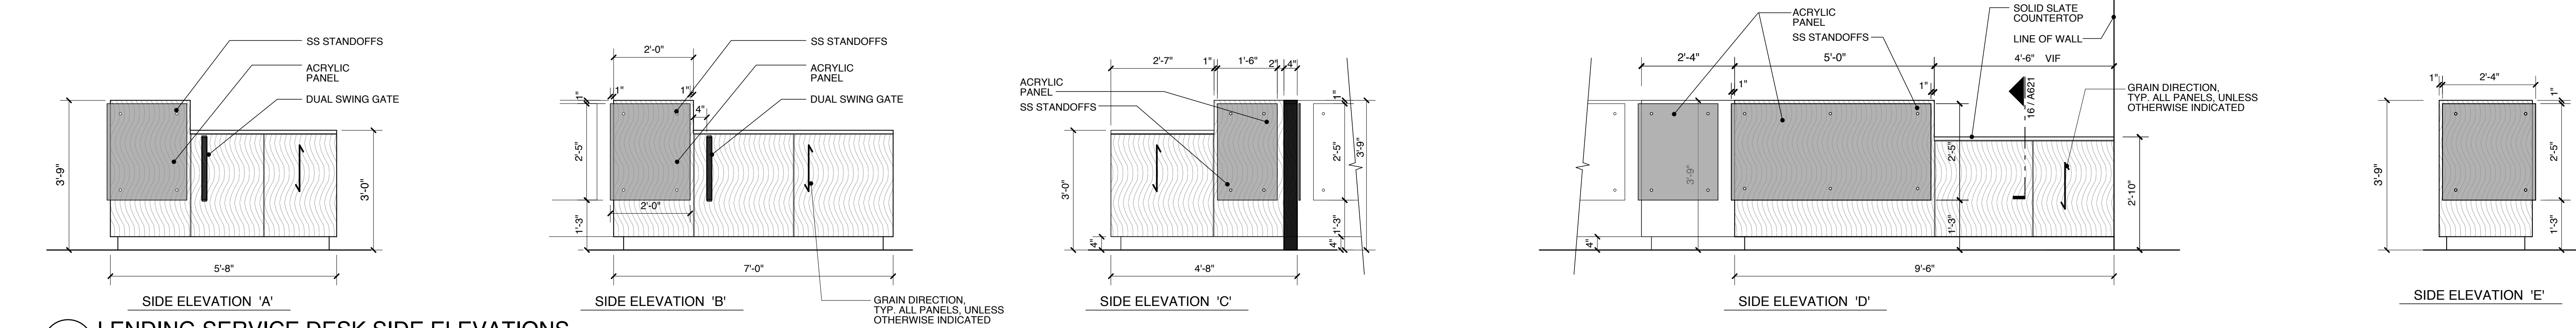


**2 LENDING SERVICE DESK SIDE ELEVATIONS**  
A620 SCALE: 1/2" = 1'-0"

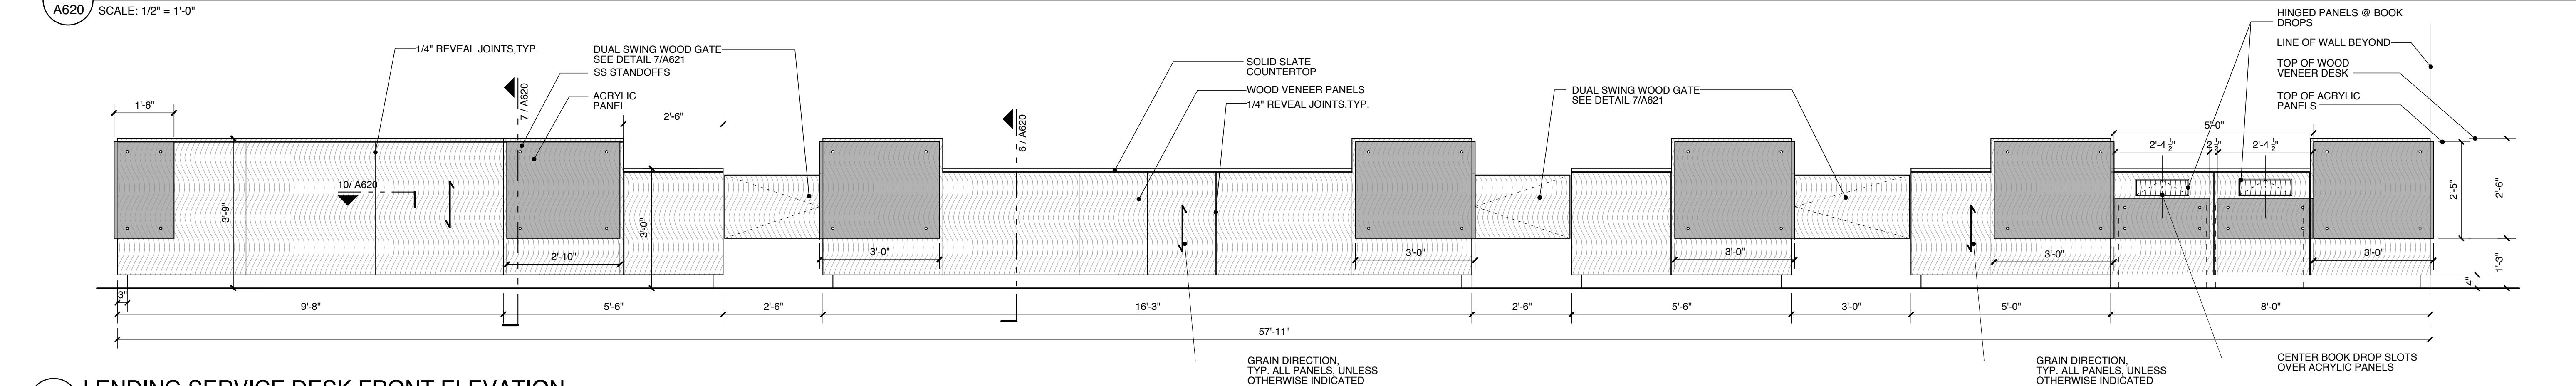


**3 LENDING SERVICE DESK FRONT ELEVATION**  
A620 SCALE: 1/2" = 1'-0"

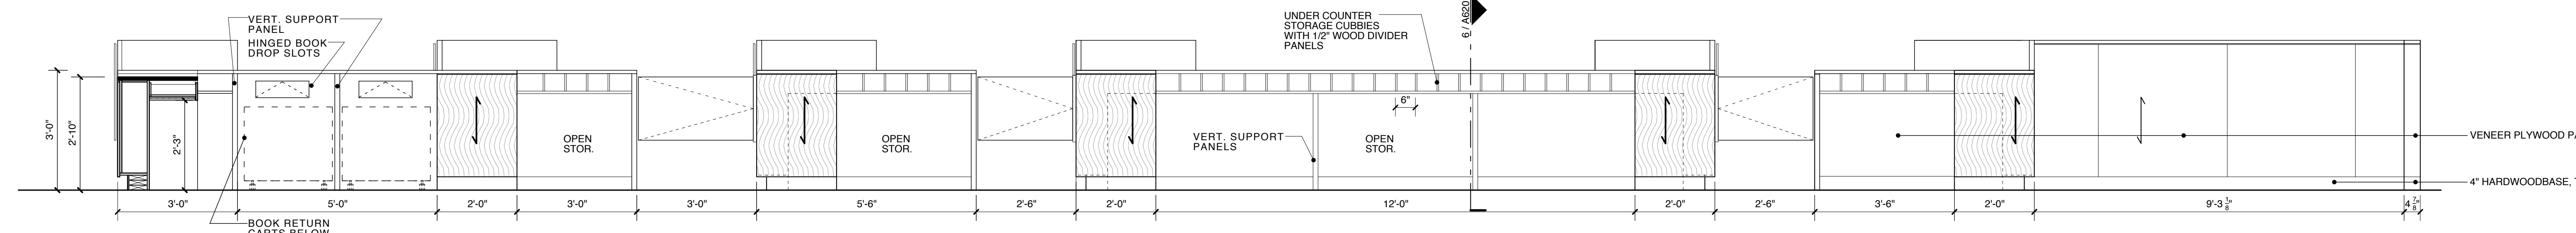


**4 LENDING SERVICE DESK REAR ELEVATION**  
A620 SCALE: 1/2" = 1'-0"

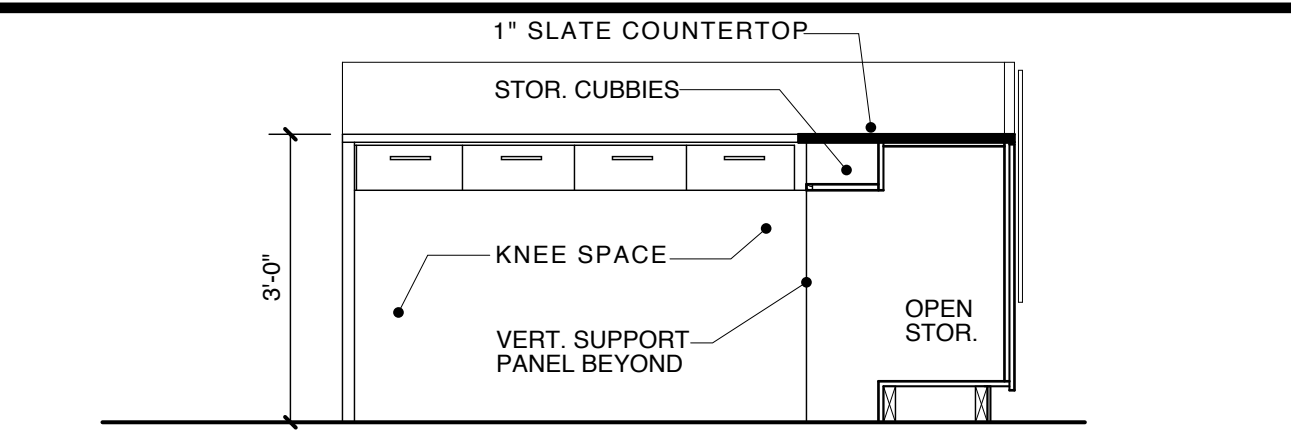


**9 LENDING SERVICE DESK ELEVATION**  
A620 SCALE: 1/2" = 1'-0"

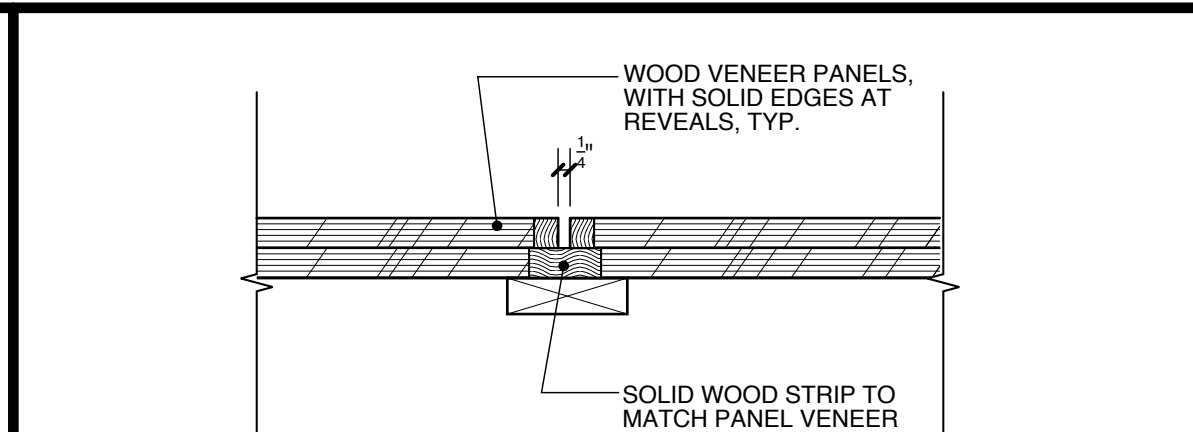


**10 DESK PANEL REVEAL - PLAN DETAIL**  
A620 SCALE: 3" = 1'-0"

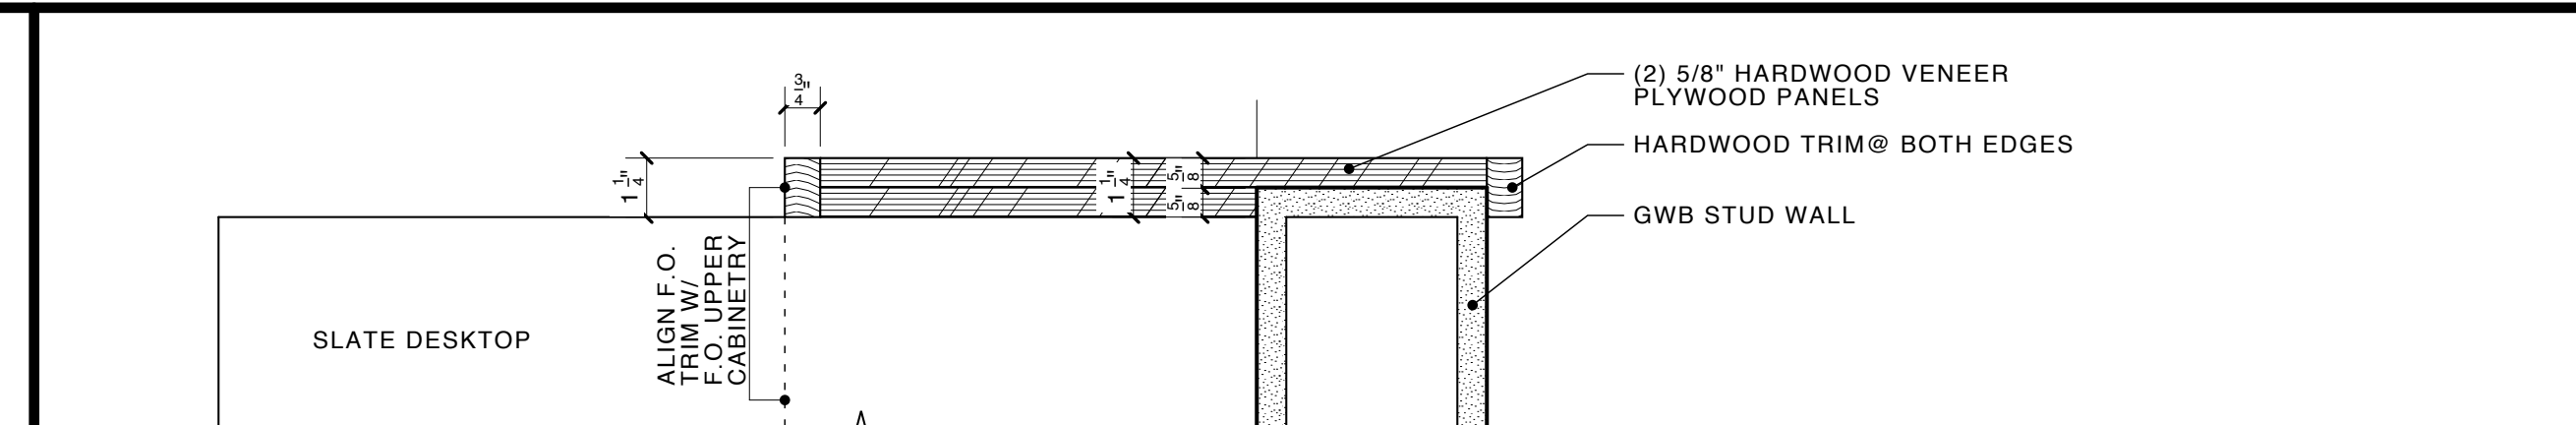


**11 WOOD PANEL @ OPENING - PLAN DETAIL**  
A620 SCALE: 3" = 1'-0"

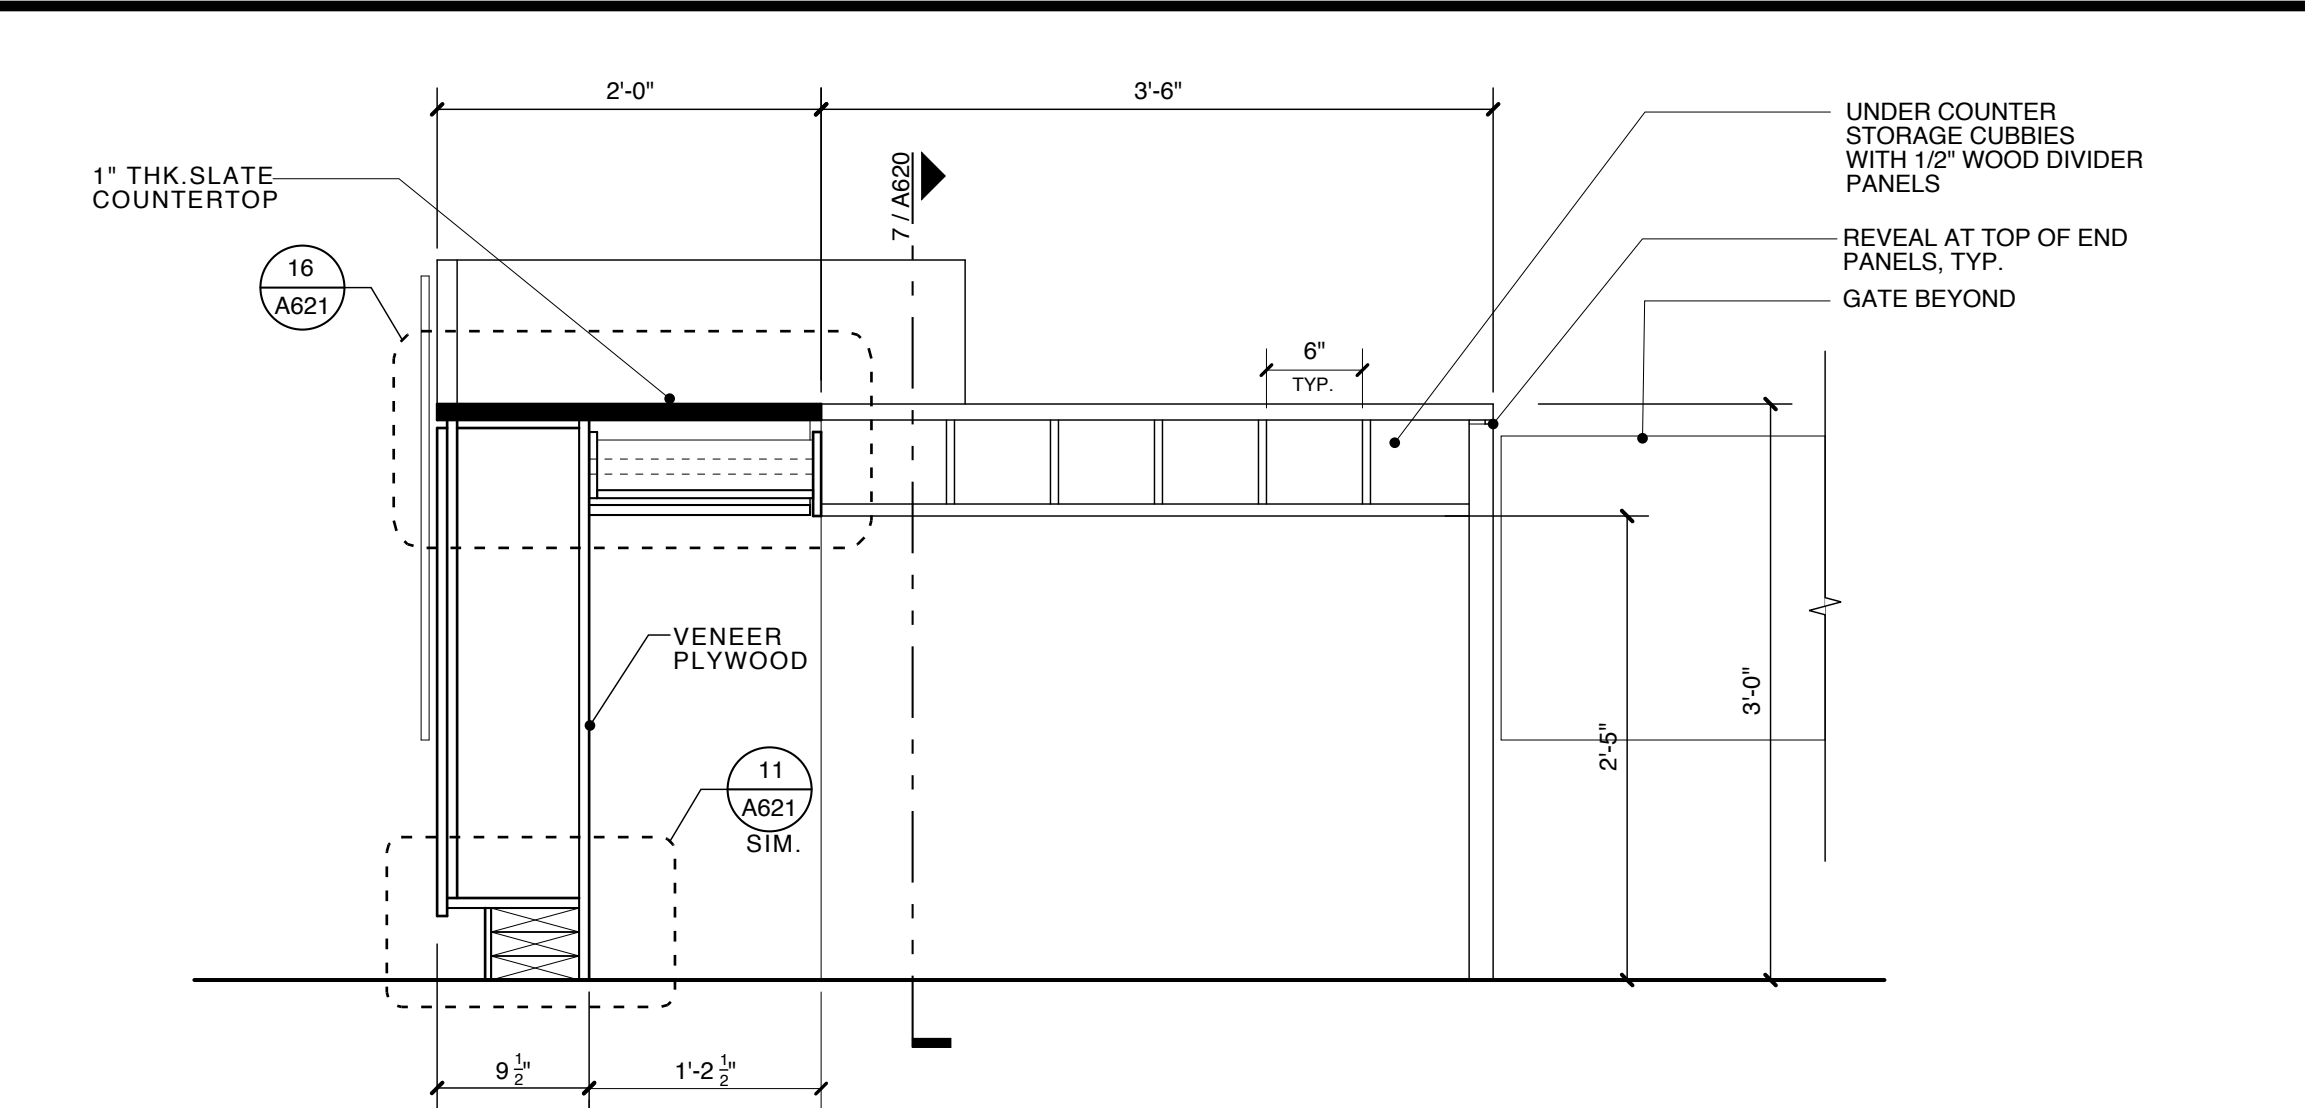


**5 TYPICAL LENDING SERVICE DESK SECTION**  
A620 SCALE: 1" = 1'-0"

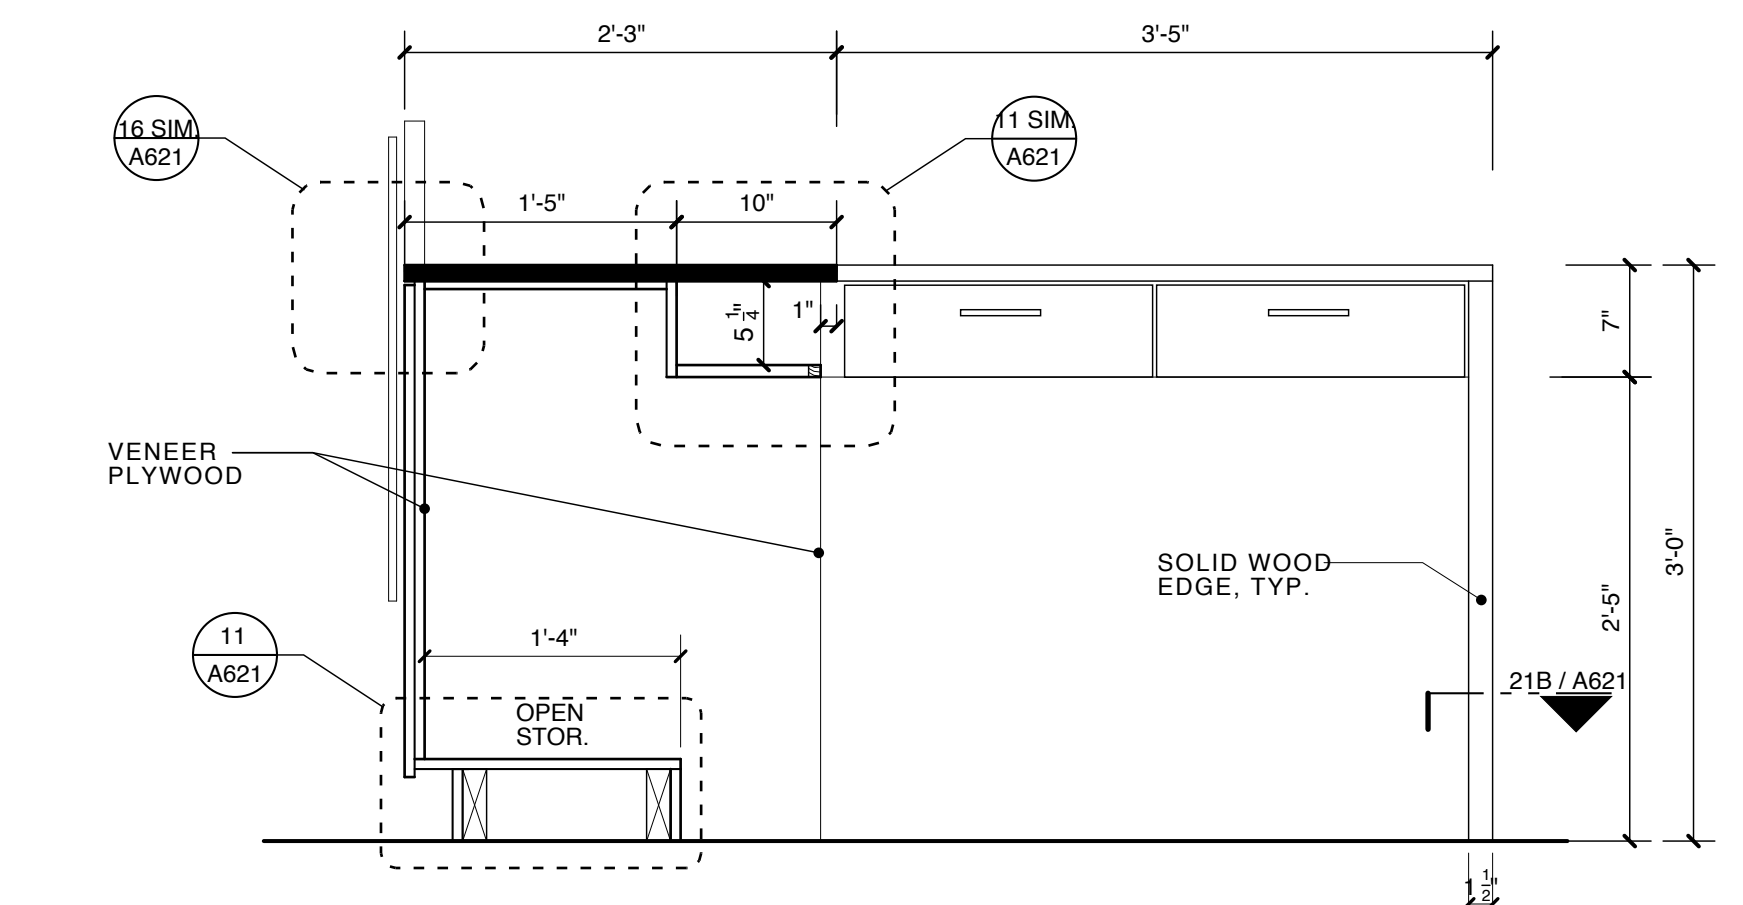

**6 TYPICAL LENDING SERVICE DESK SECTION**  
A620 SCALE: 1" = 1'-0"

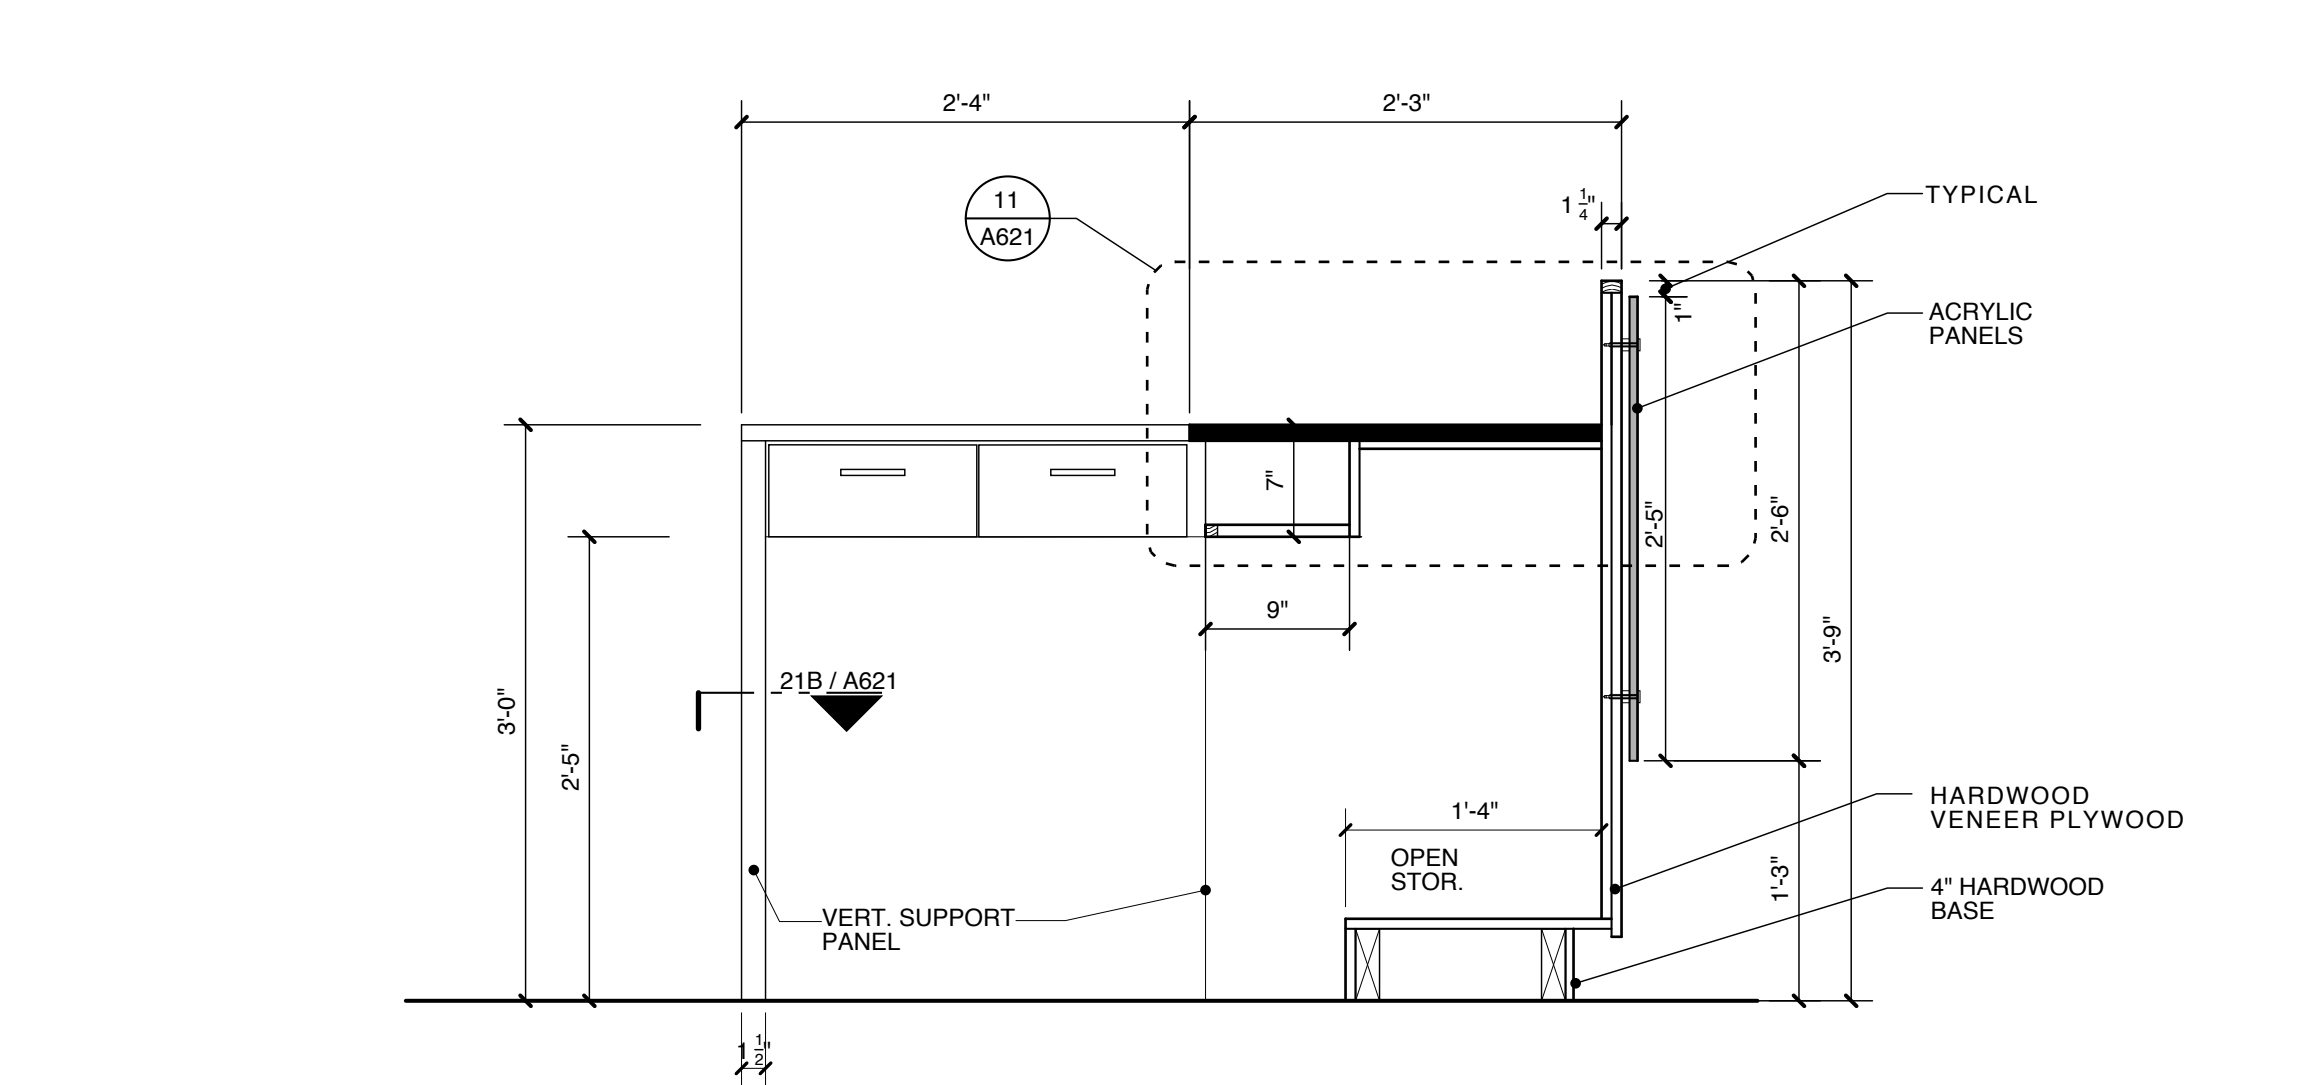

**7 TYPICAL LENDING SERVICE DESK SECTION**  
A620 SCALE: 1" = 1'-0"

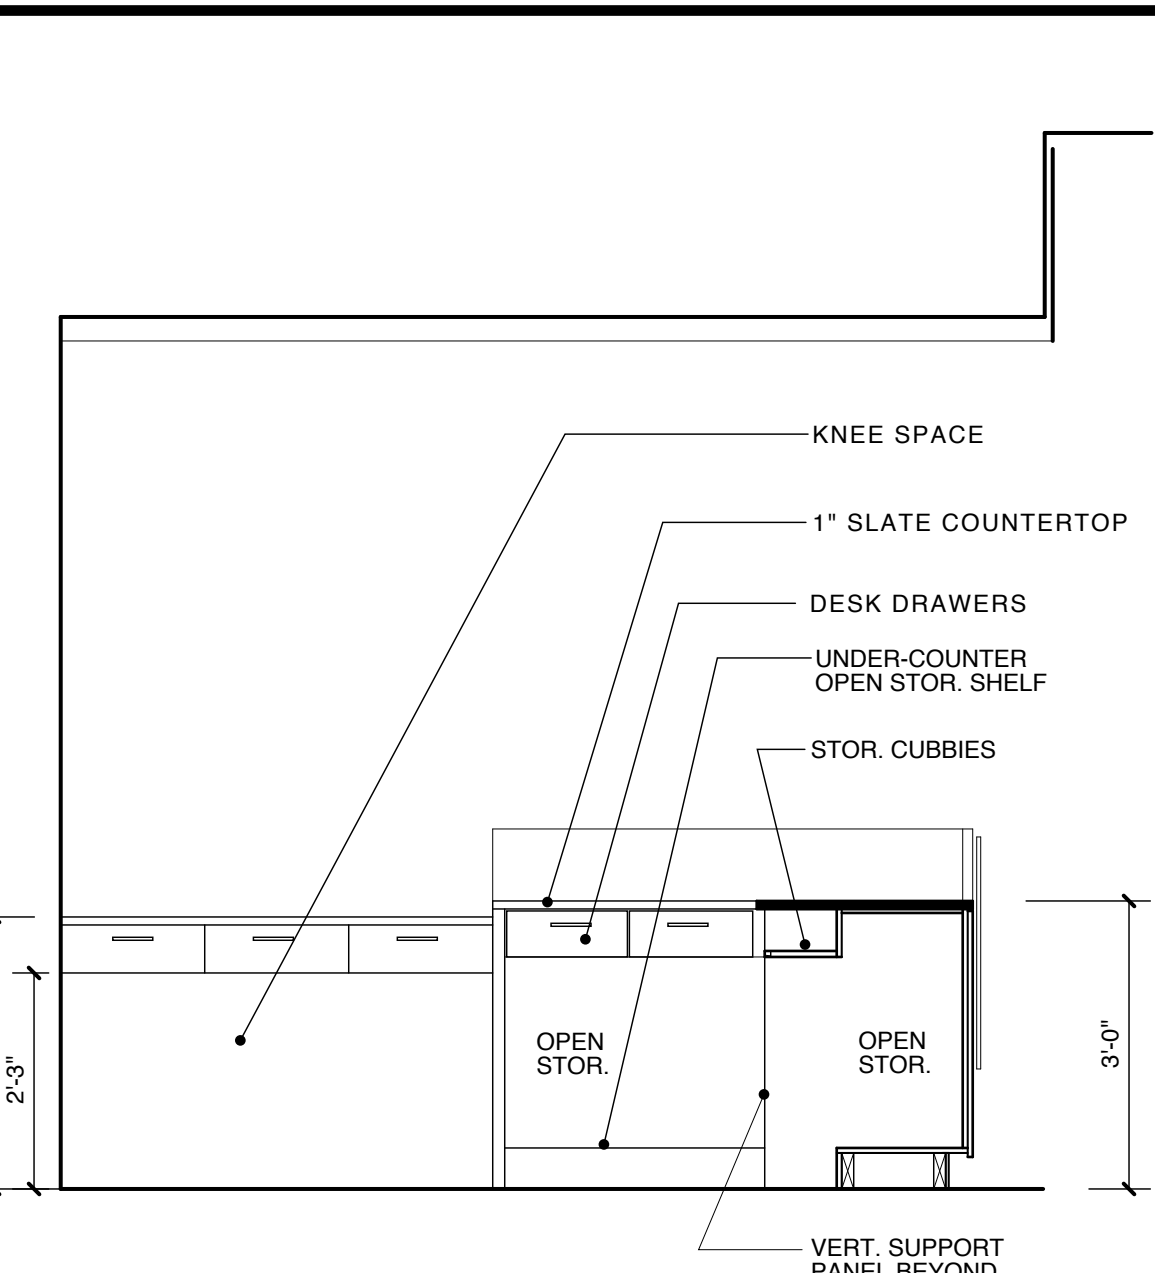

**8 TYPICAL LENDING SERVICE DESK ELEVATION**  
A620 SCALE: 1/2" = 1'-0"

**PROJECT**  
**Portland Public Library Addition / Renovation**  
5 MONUMENT SQUARE PORTLAND, ME

**TITLE**  
**MILLWORK ELEVATIONS AND DETAILS**

**STATUS:** ISSUED FOR BIDDING  
CONSTRUCTION DOCUMENTS

**DATE:** 02.13.2009  
**SCALE:** REVISION / DATE:  
**PROJECT NO.** 2008-0030  
**DRAWN BY:** 2009 © Scott Simons Architects  
**DWG. NO.** A620

Scott Simons Architects  
75 York Street  
Portland, Maine 04101  
tel: 207.772.4555  
fax: 207.626.4555  
www.scottsimonsarchitects.com

THIS DRAWING IS THE PROPERTY OF SCOTT SIMONS ARCHITECTS AND IS NOT TO BE COPIED OR REPRODUCED IN PART OR WHOLE.

SCOTT R. SIMONS  
NO. 2034  
STATE OF MAINE  
LICENSED ARCHITECT