

© 2016 RYAN SENATORE ARCHITECTURE

OFFICE RENOVATION
465 CONGRESS STREET, 7TH FLOOR, SUITE 702
PORTLAND, MAINE



RYAN SENATORE ARCHITECTURE
565 CONGRESS STREET
PORTLAND, MAINE 04101
207-650-6414
senatorearchitecture.com

CONSULTANTS:

REVISIONS:

DATE: 27 JULY 2016

PROJECT No. 1636


DRAWN BY: RRT

CHECKED BY: RJS

SCALE: AS NOTED

SHEET TITLE:
EXISTING FLOOR PLAN

EX-01

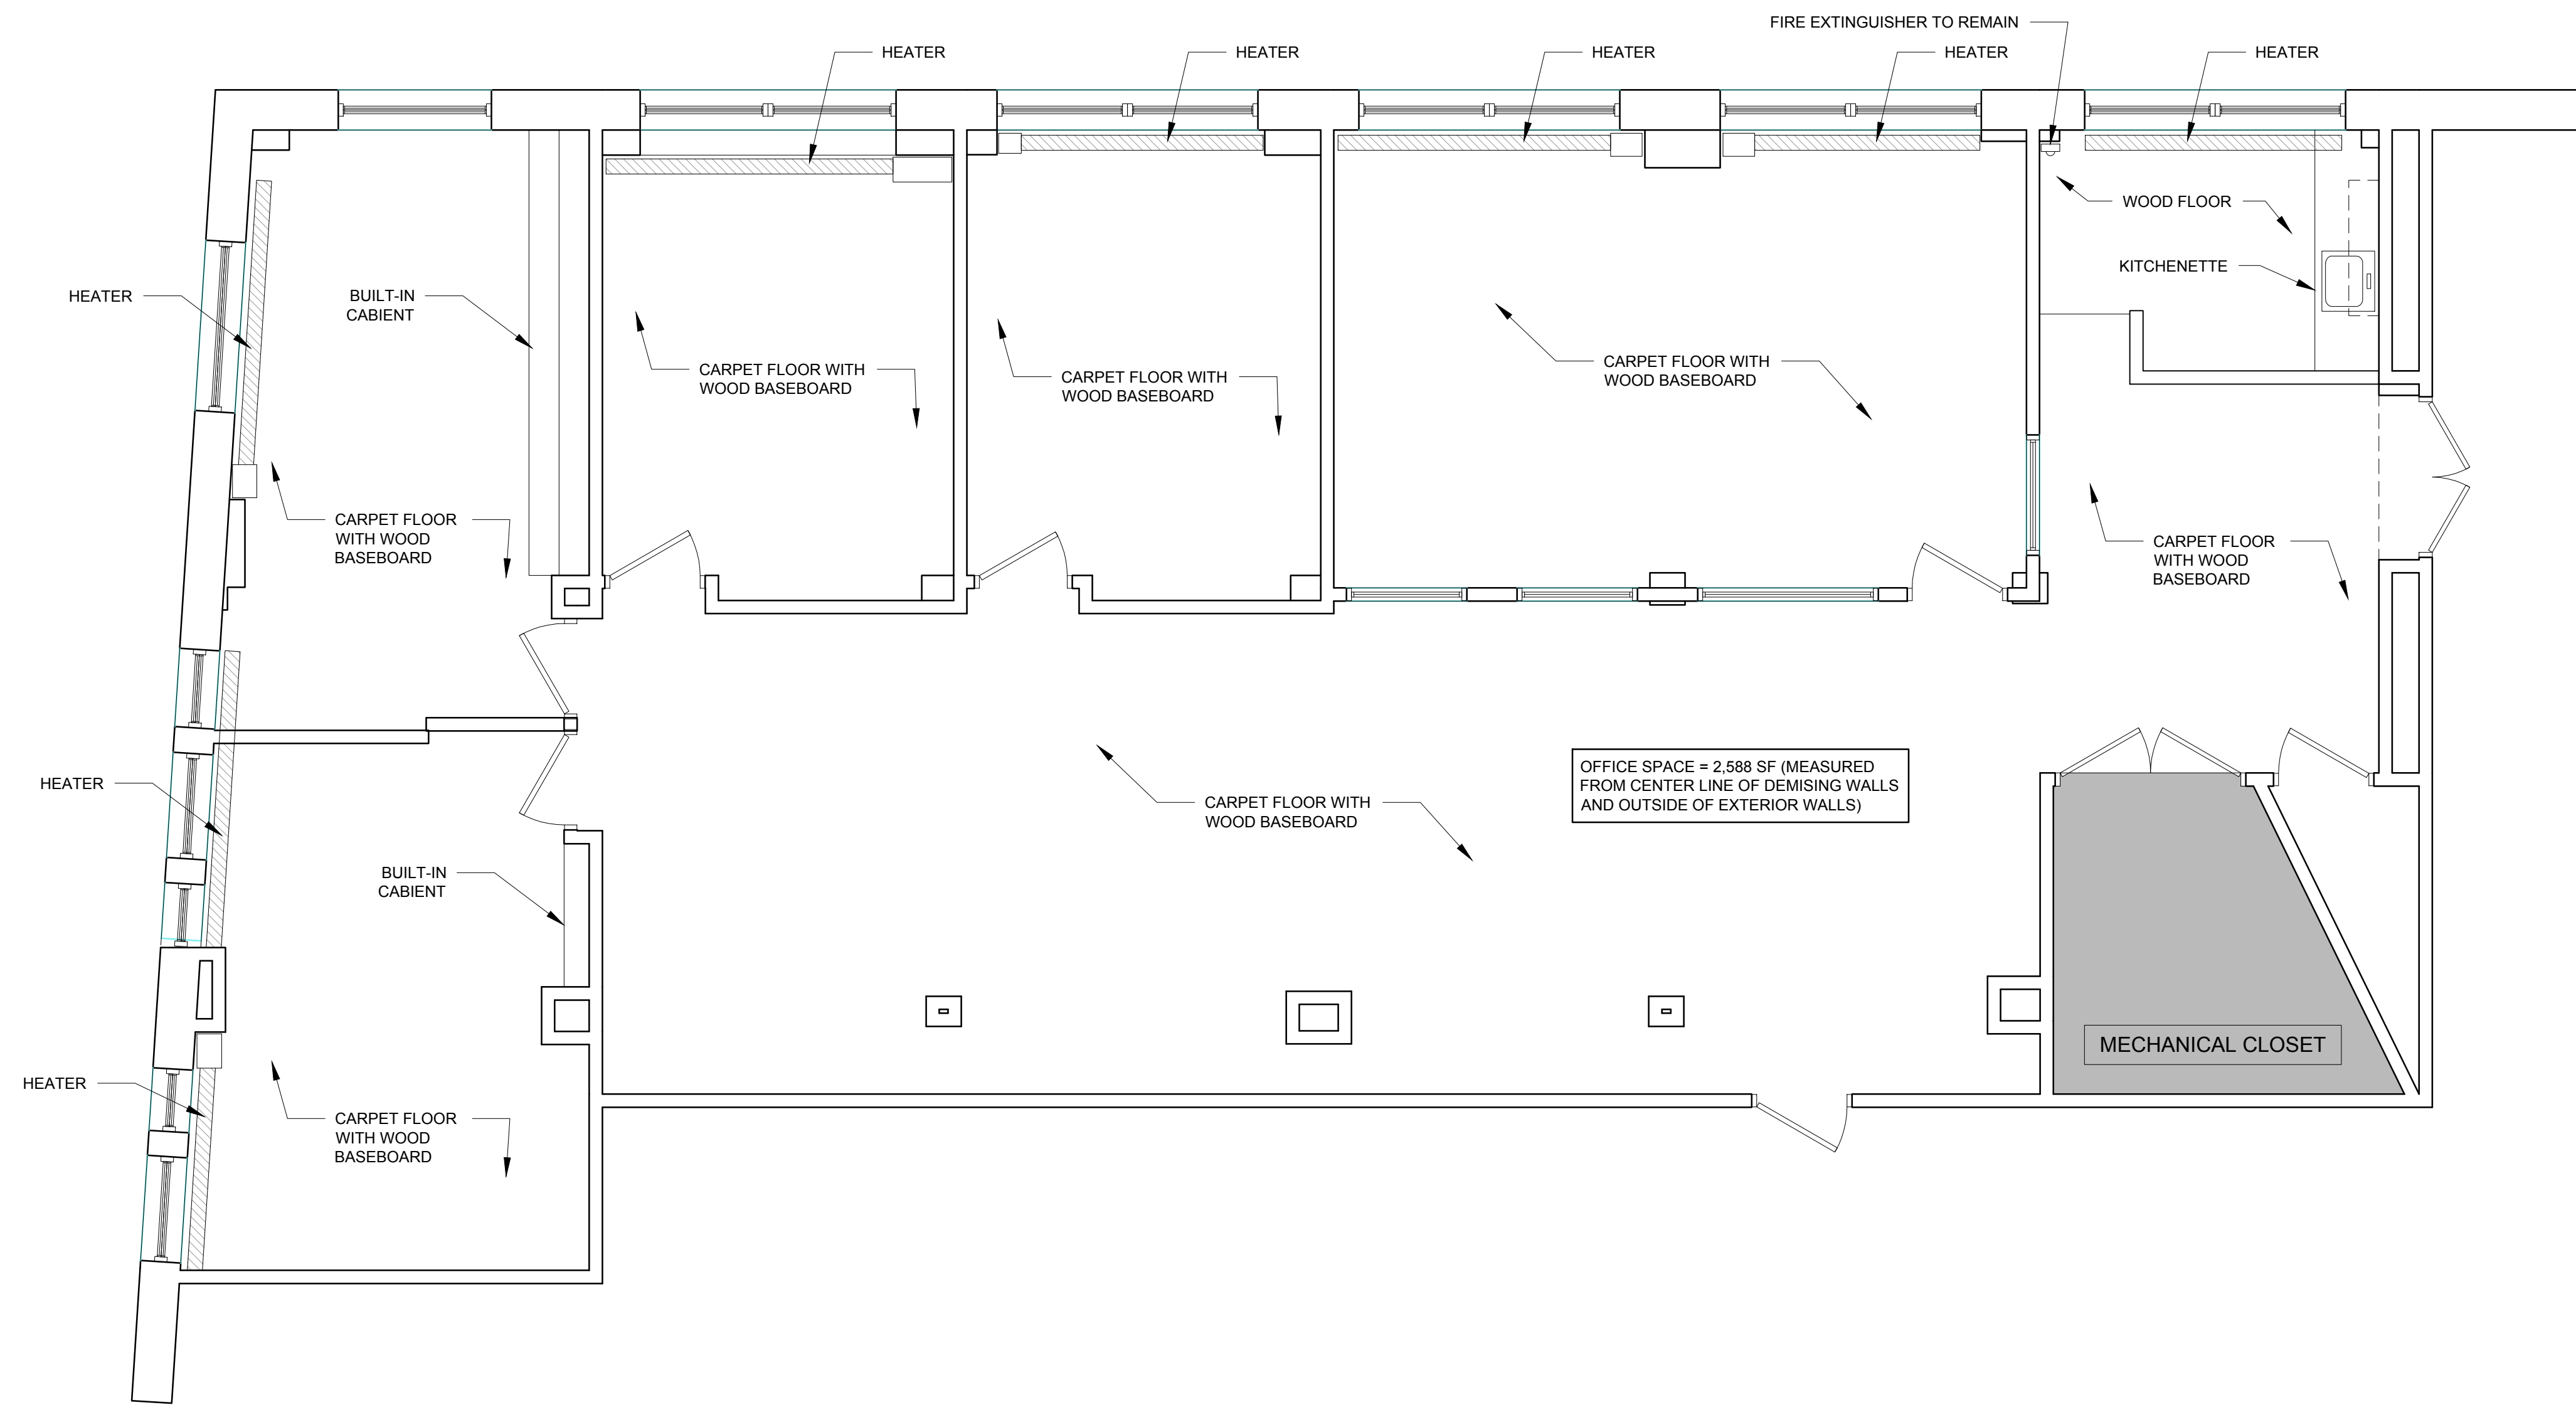

1 EXISTING FLOOR PLAN
1/4" = 1'-0"