



DOOR & FRAME SCHEDULE																								
General			Door			Frame			Details			Hardware												
Door No.	Size (W x H)	Thickness	Material	Finish	Type	Material	Finish	Type	Head	Jamb	Threshold	Hinges	Silencers	Wall Stop	Overhead Stop/Holder	Lockset: Entrance	Lockset: Classroom	Passage Set	Privacy set	Automatic Door Bottom	Perimeter Sound Seal	Label	Remarks	
101	3'-0" x 7'-0"	1 3/4"	WH BIRCH	NAT.	D1	HM	Ptd	F1	H2	J2		•	•	•	•	•	•	•	•	•	•	•	--	NEW DR & FR. IN EXIST. OPENING
103	3'-0" x 7'-0"	1 3/4"	WH BIRCH	NAT.	D2	HM	Ptd	F2	H1	J1		•	•	•	•	•	•	•	•	•	•	•	--	
104	3'-0" x 7'-0"	1 3/4"	WH BIRCH	NAT.	D2	HM	Ptd	F2	H1	J1		•	•	•	•	•	•	•	•	•	•	•	--	
105	3'-0" x 7'-0"	1 3/4"	WH BIRCH	NAT.	D2	HM	Ptd	F2	H1	J1		•	•	•	•	•	•	•	•	•	•	•	--	
106	PAIR 2'-0" x 7'-0"	1 3/4"	WH BIRCH	NAT.	D2	HM	Ptd	F2	H1	J1		•	•	•	•	•	•	•	•	•	•	•	--	PROVIDE DUMMY LEVER SET & MAGNETIC CATCH ON EACH DOOR
107	3'-0" x 7'-0"	1 3/4"	WH BIRCH	NAT.	D2	HM	Ptd	F2	H1	J1		•	•	•	•	•	•	•	•	•	•	•	--	
108.1	3'-0" x 7'-0"	1 3/4"	WH BIRCH	NAT.	D2	HM	Ptd	F2	H1	J1		•	•	•	•	•	•	•	•	•	•	•	--	
108.2	3'-0" x 7'-0"	1 3/4"	WH BIRCH	NAT.	D2	HM	Ptd	F2	H1	J1		•	•	•	•	•	•	•	•	•	•	•	--	
109	3'-0" x 7'-0"	1 3/4"	WH BIRCH	NAT.	D2	HM	Ptd	F2	H1	J1		•	•	•	•	•	•	•	•	•	•	•	--	
112	3'-0" x 7'-0"	1 3/4"	WH BIRCH	NAT.	D2	HM	Ptd	F2	H1	J1		•	•	•	•	•	•	•	•	•	•	•	--	
113	3'-0" x 7'-0"	1 3/4"	WH BIRCH	NAT.	D2	HM	Ptd	F2	H1	J1		•	•	•	•	•	•	•	•	•	•	•	--	
115	PR 3'-0" x 8'-0"	1 3/4"	WH BIRCH	NAT.	D2	HM	Ptd	F2	H1	J1		•	•	•	•	•	•	•	•	•	•	•	--	

FINISH SCHEDULE				
Room Name	Floor	Base	Walls	Remarks
Waiting Area 101	Carpet	4" rubber	Ptd Brck / Ptd Brck / Ptd Brck	NOTE 1
Office 102	Carpet	4" rubber	Ptd Brck / Ptd Brck / Ptd Brck	NOTE 1
Unisex Bathroom 103	Sheet Vinyl	4" rubber	Ptd Brck / Ptd Brck / Ptd Brck	NOTE 1
Unisex Bathroom 104	Sheet Vinyl	4" rubber	Ptd Brck / Ptd Brck / Ptd Brck	NOTE 1
Counseling 105	Carpet	4" rubber	Ptd Brck / Ptd Brck / Ptd Brck	NOTE 1
Storage 106	Sheet Vinyl	4" rubber	Ptd Brck / Ptd Brck / Ptd Brck	NOTE 1
Exam Room 107	Sheet Vinyl	4" rubber	Ptd Brck / Ptd Brck / Ptd Brck	NOTE 1
Unisex Bathroom 108	Sheet Vinyl	4" rubber	Ptd Brck / Ptd Brck / Ptd Brck	NOTE 1
Exam Room 109	Sheet Vinyl	4" rubber	Ptd Brck / Ptd Brck / Ptd Brck	NOTE 1
Oral Health 110	Sheet Vinyl	4" rubber	Ptd Brck / Ptd Brck / Ptd Brck	NOTE 1
Oral Health 111	Sheet Vinyl	4" rubber	Ptd Brck / Ptd Brck / Ptd Brck	NOTE 1
Meeting Room 112	Carpet	4" rubber	Ptd Brck / Ptd Brck / Ptd Brck	NOTE 1
Work Room 113	Sheet Vinyl	4" rubber	Ptd Brck / Ptd Brck / Ptd Brck	NOTE 1
Corridor 114	Sheet Vinyl	4" rubber	Ptd Brck / Ptd Brck / Ptd Brck	NOTE 1
Relocated Workshop 115	Concrete	4" rubber	Ptd Brck / Ptd Brck / Ptd Brck	NOTE 2

FINISH DETAILS

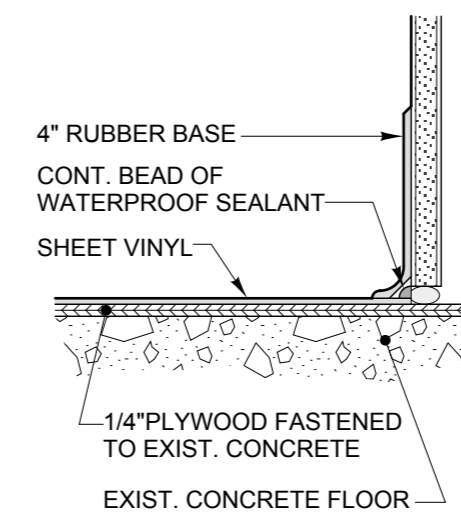

A RUBBER BASE DETAIL AT SHEET VINYL
3" = 1'-0"

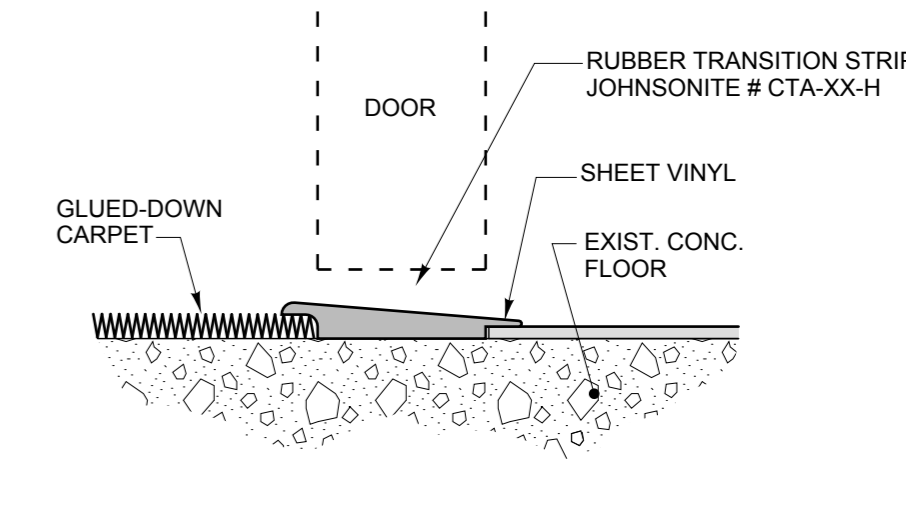


B FLOOR TRANSITION DETAIL
6" = 1'-0"


FINISH KEY NOTES

- Prepare existing painted brick wall (clean, brush, remove loose debris, etc) in preparation to receive new paint.
- Install rubber base on new walls. Existing base on existing walls to remain. Patch floor & base as necessary where walls have been removed. Paint all remaining brick, CMU and GWB walls. Concrete floor to be broom cleaned. THIS NOTE PERTAINS TO THE WORKSHOP ONLY.


DOOR TYPES

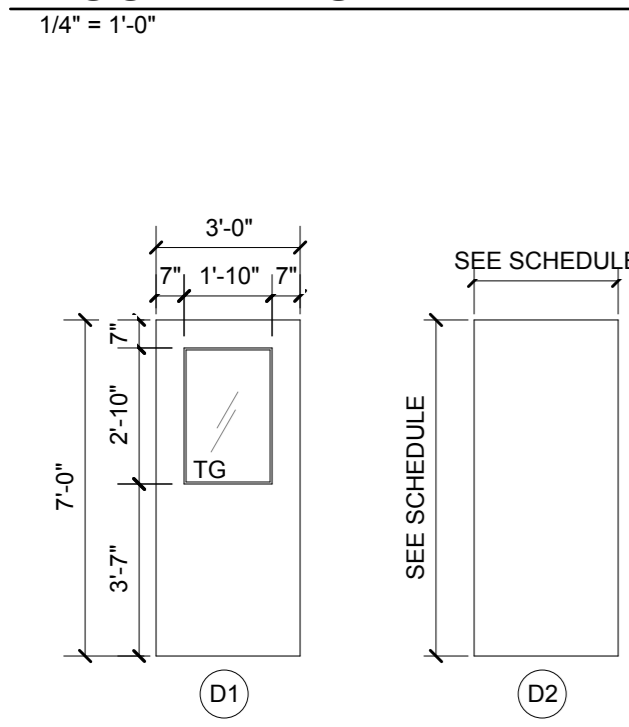


DOOR FRAME TYPES

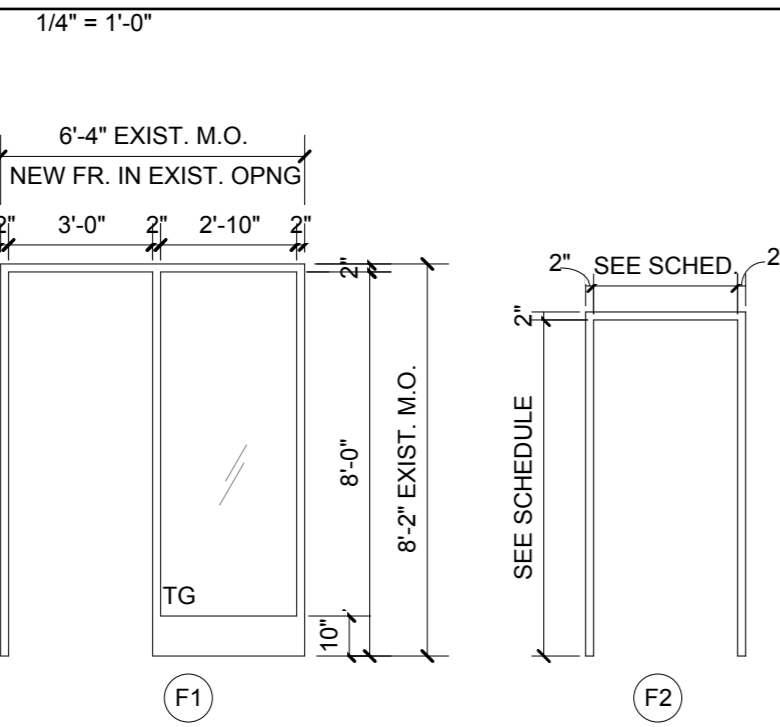


DOOR DETAILS

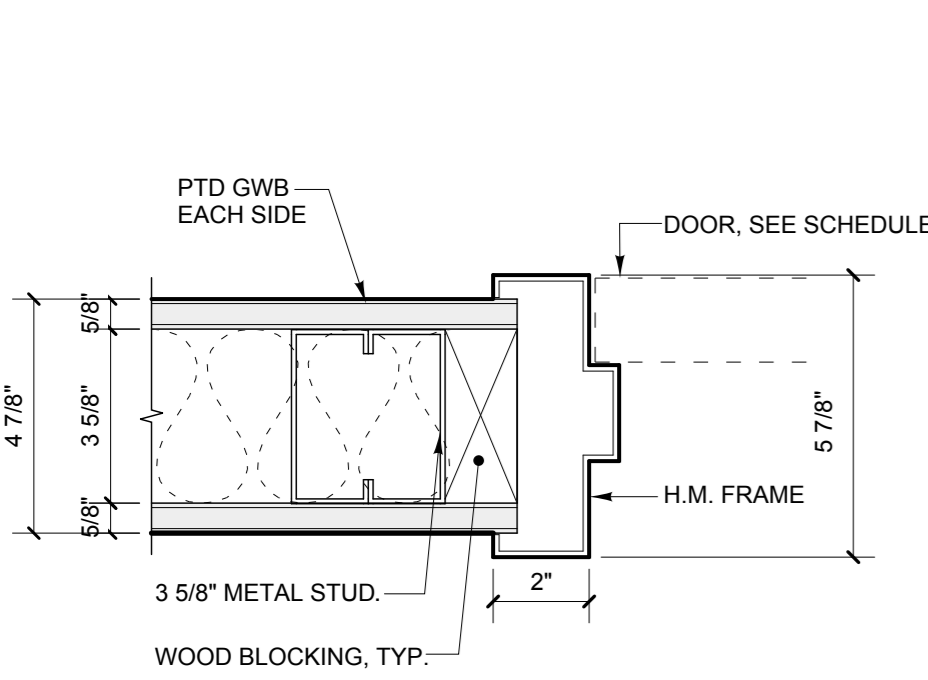

J1 H1 JAMB DETAIL / HEAD SIMILAR
SCALE: 3" = 1'-0"

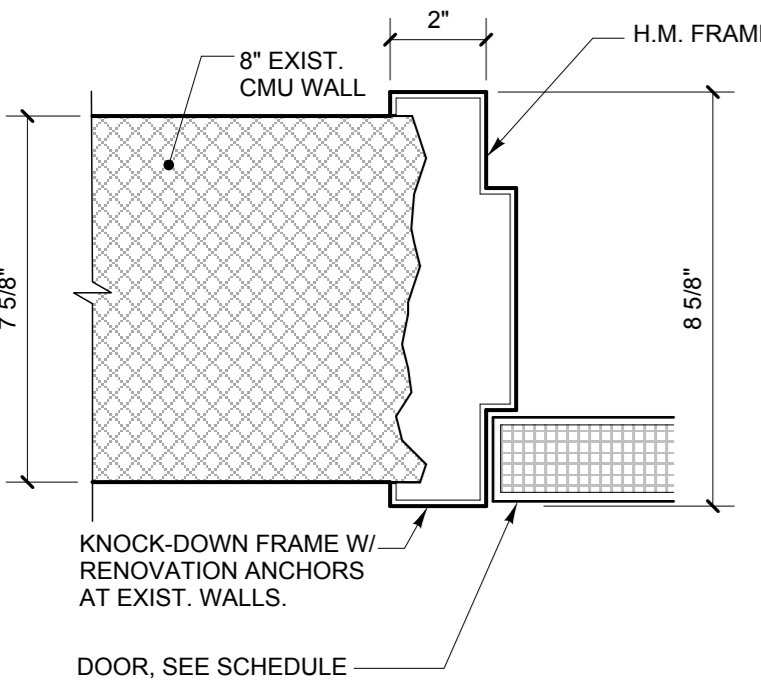


J3 H3 JAMB DETAIL / HEAD SIMILAR
SCALE: 3" = 1'-0"

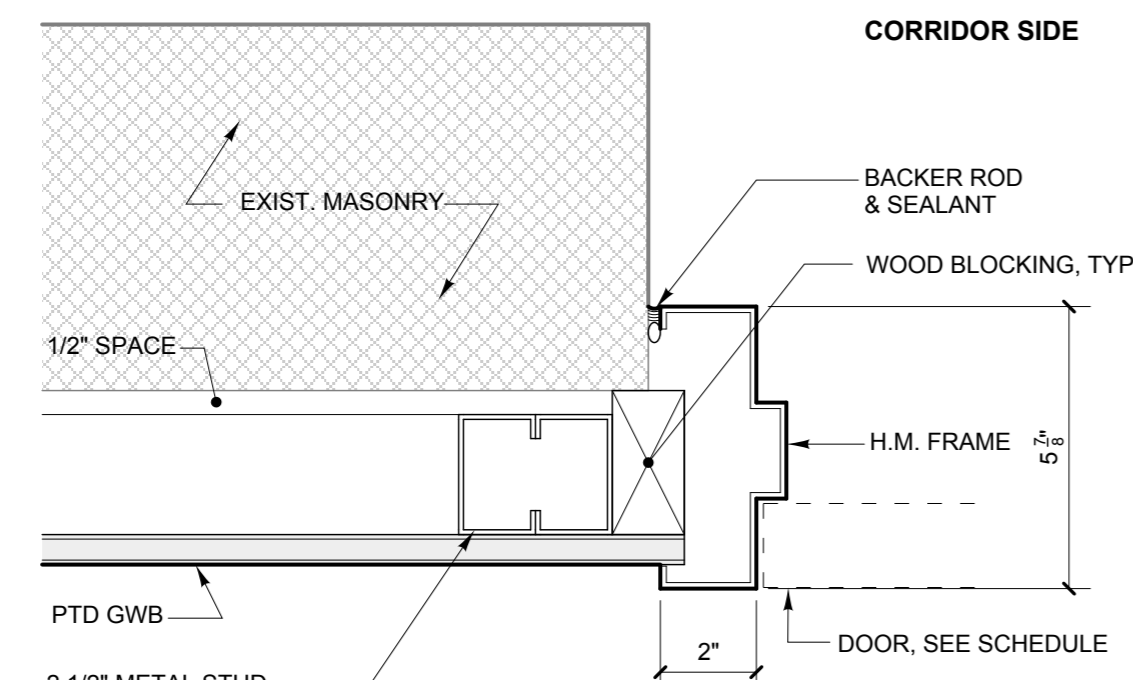


J2 H2 JAMB DETAIL / HEAD SIMILAR
SCALE: 3" = 1'-0"

PARTITION TYPES

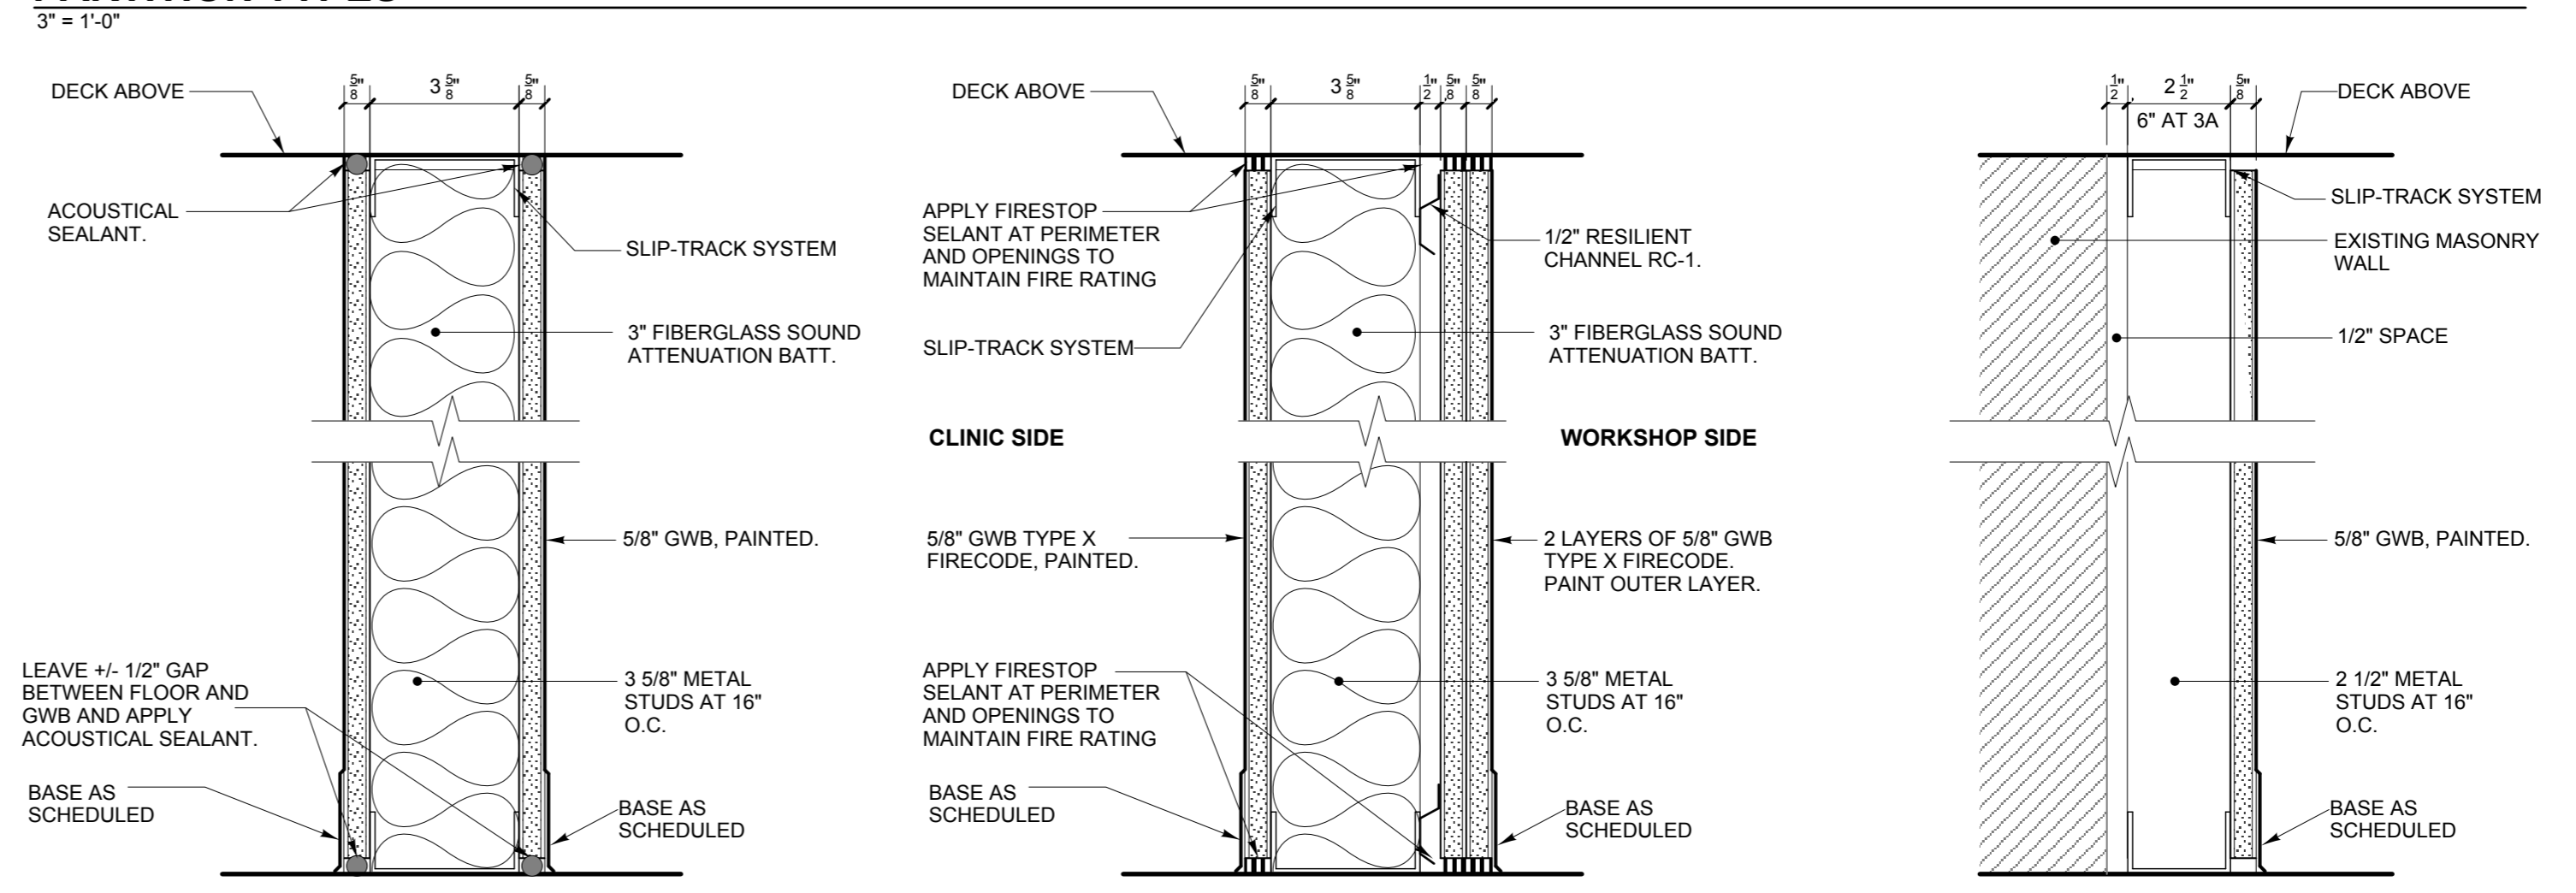

- 1 TYPICAL INTERIOR PARTITION AS SHOWN
- 1A INTERIOR PARTITION SAME AS 1 WITHOUT SOUND ATTENUATION BATT
- 2 FIRE RATED / ACOUSTICAL PARTITION
- 3 PARTITION AT EXIST. MASONRY AS SHOWN
- 3A PARTITION AT EXIST. MASONRY SAME AS 3 EXCEPT 6" STUDS IN LIEUE OF 2 1/2"
- 3B PARTITION AT EXIST. MASONRY SAME AS 3 EXCEPT 1 5/8" STUDS IN LIEUE OF 2 1/2"

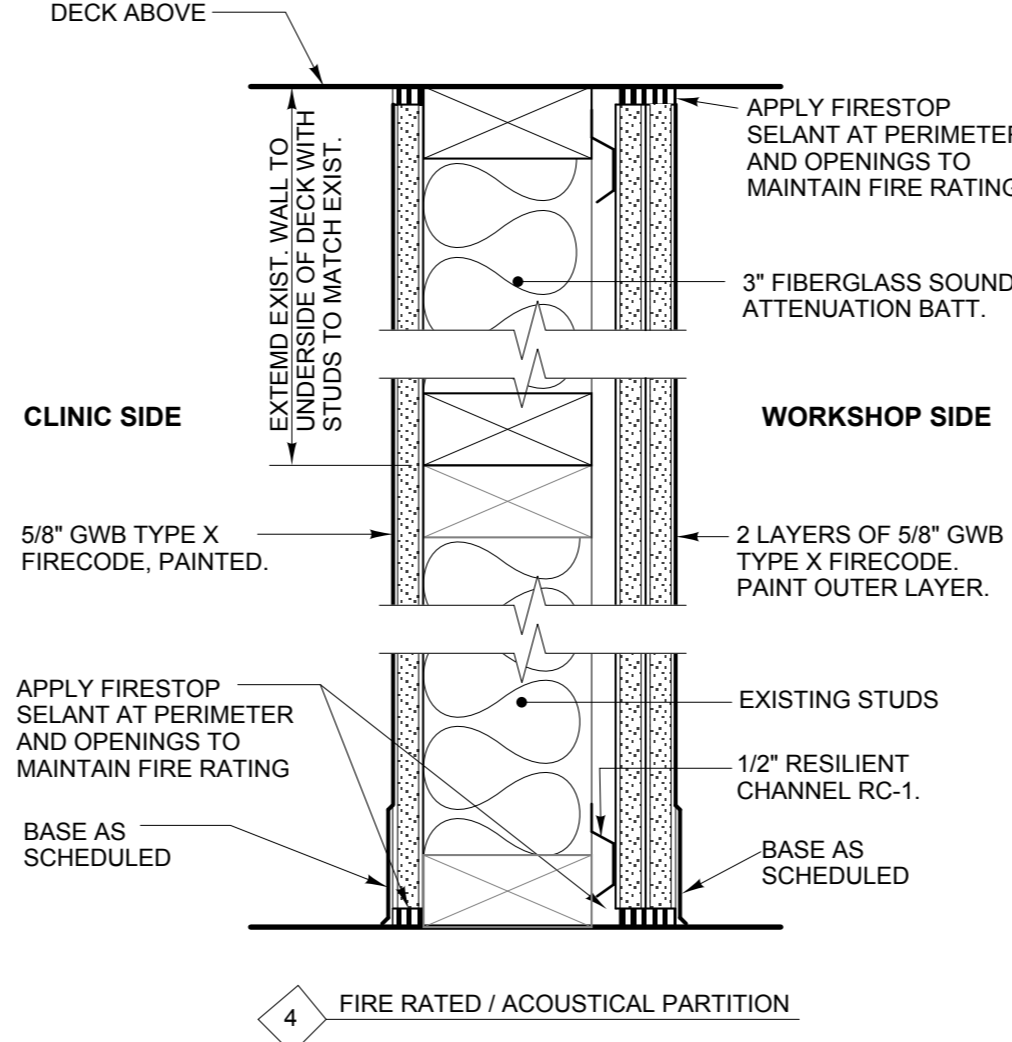

4 FIRE RATED / ACOUSTICAL PARTITION



Winton Scott Architects
5 Milk Street
Portland, Maine 04101
207.774.4811
www.wintonscott.com

Architecture / Planning
Preservation Architecture
Interior Architecture

Portland High School Health Clinic

284 Cumberland Ave.
Portland, Maine

BID SET
April 24, 2013

Door Schedule & Details
Finish Schedule &
Partition Types

Scale as indicated

A 401