




8 | WALL SECTION
SCALE: 1/2"=1'-0"

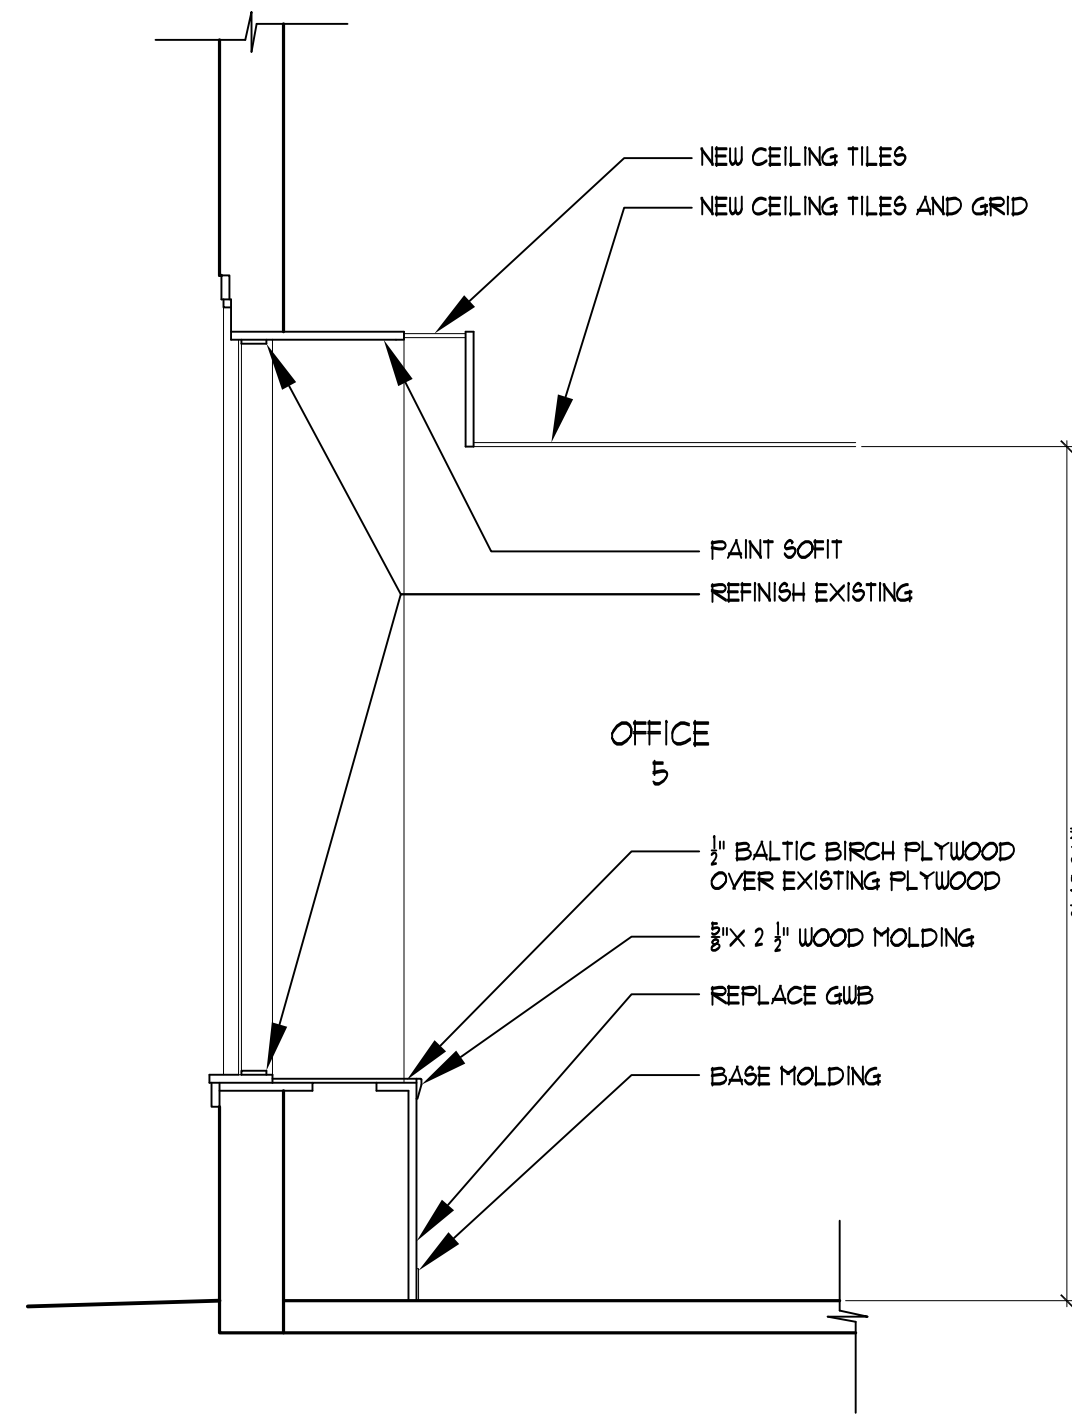


6 | WALL SECTION
SCALE: 1/2"=1'-0"

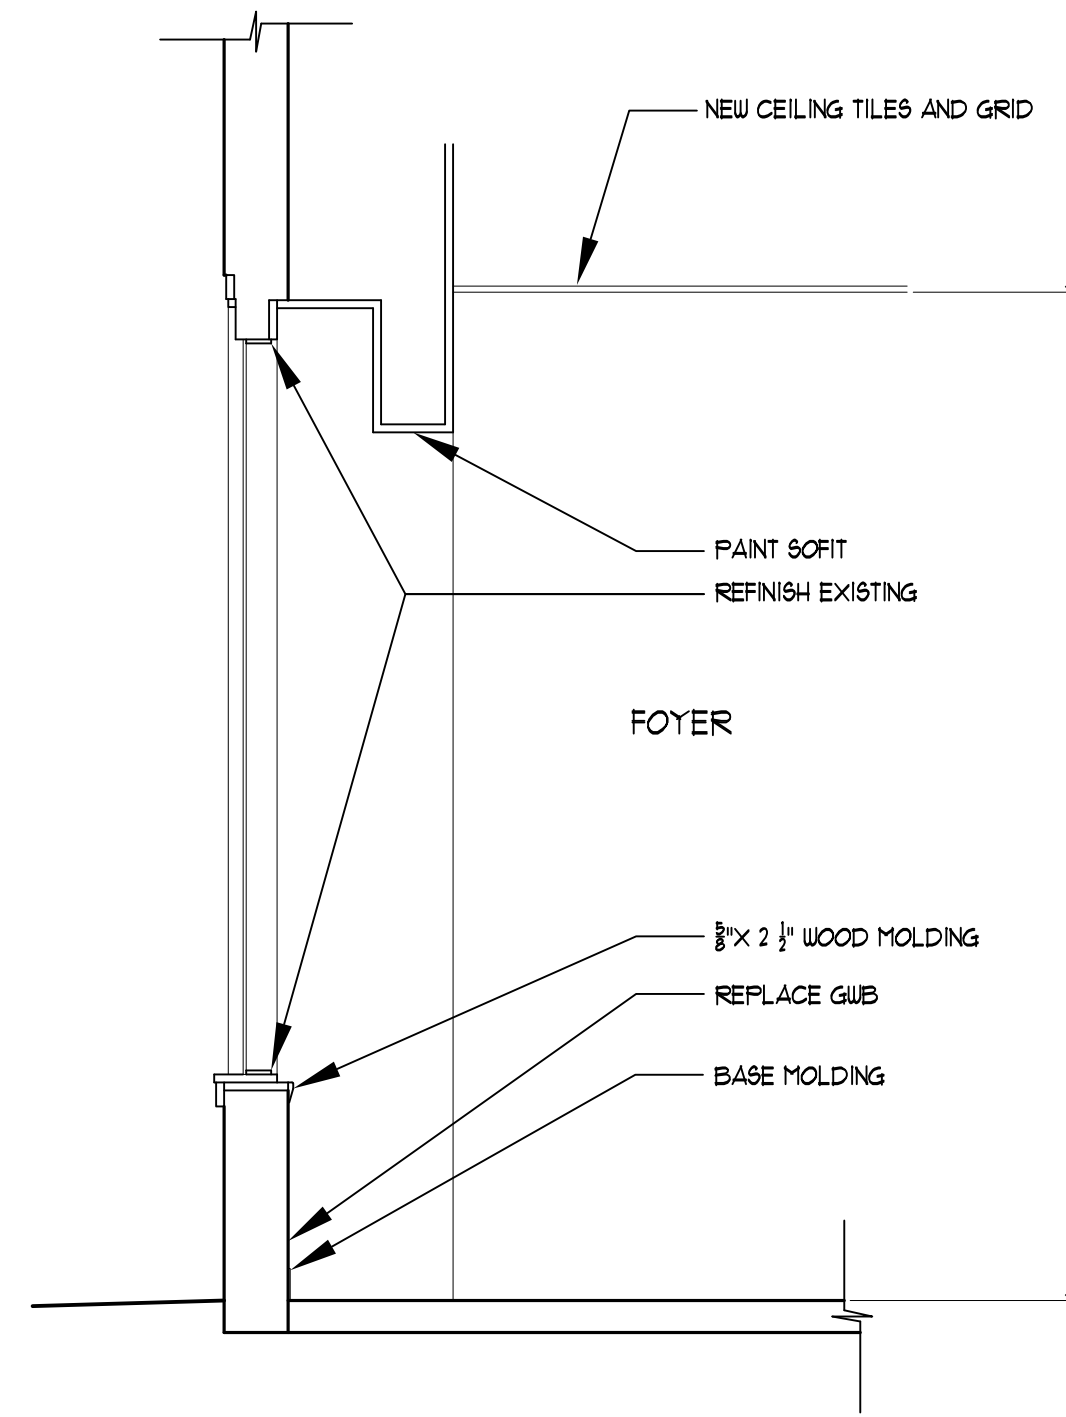


4 | WALL SECTION
SCALE: 1/2"=1'-0"

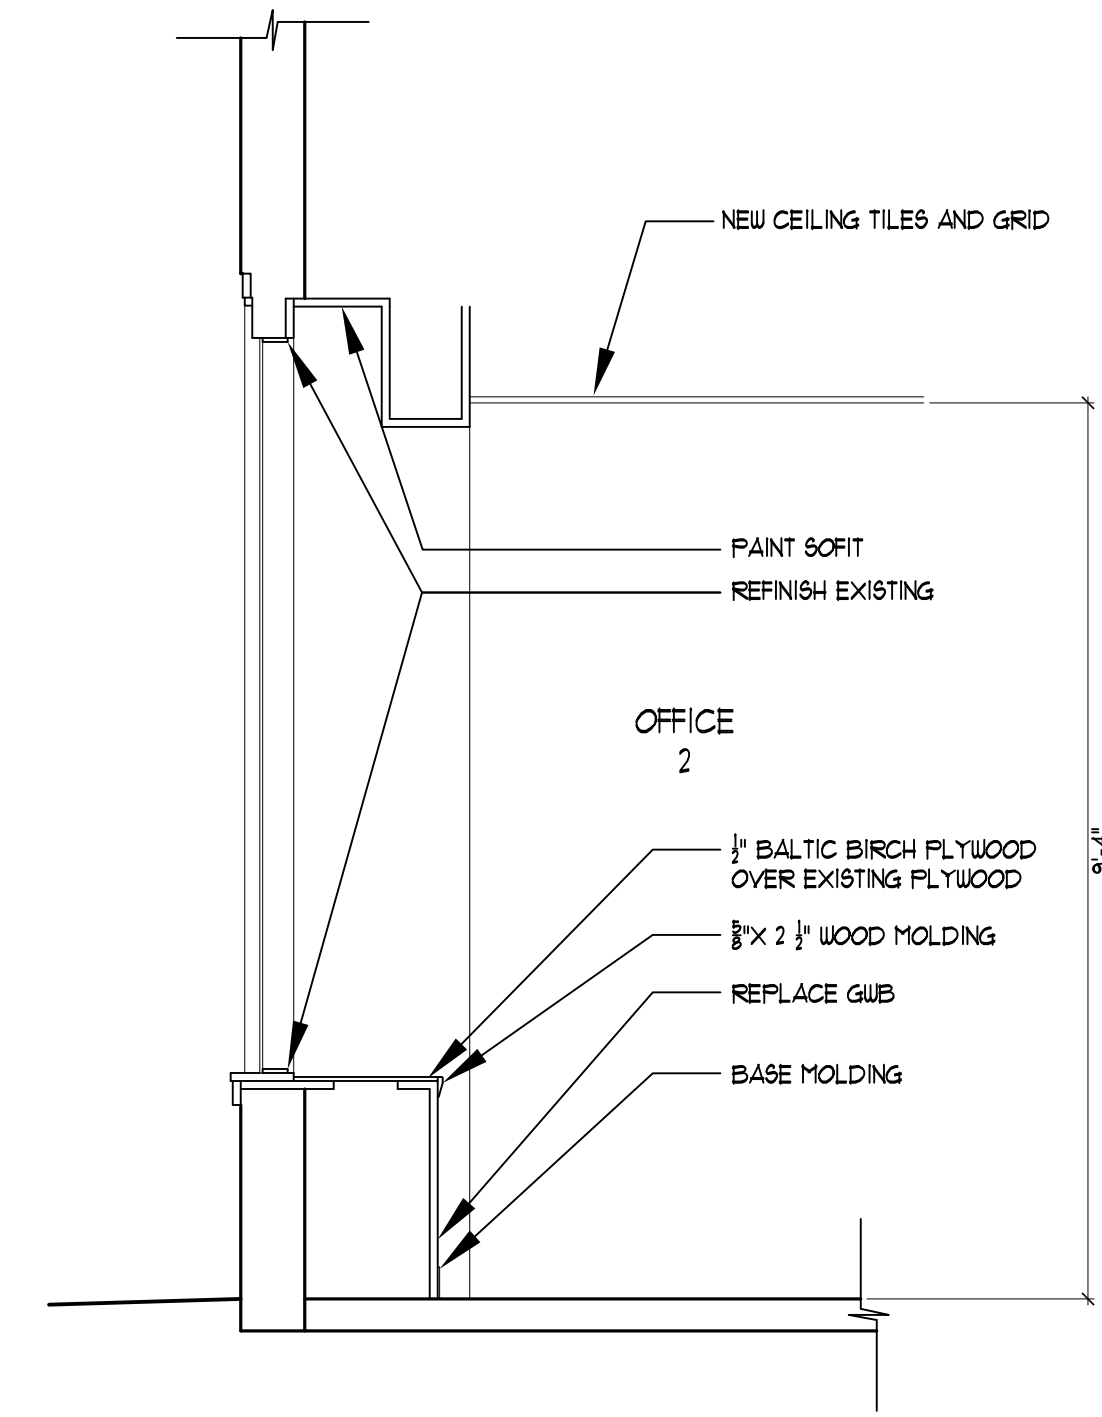


2 | WALL SECTION
SCALE: 1/2"=1'-0"

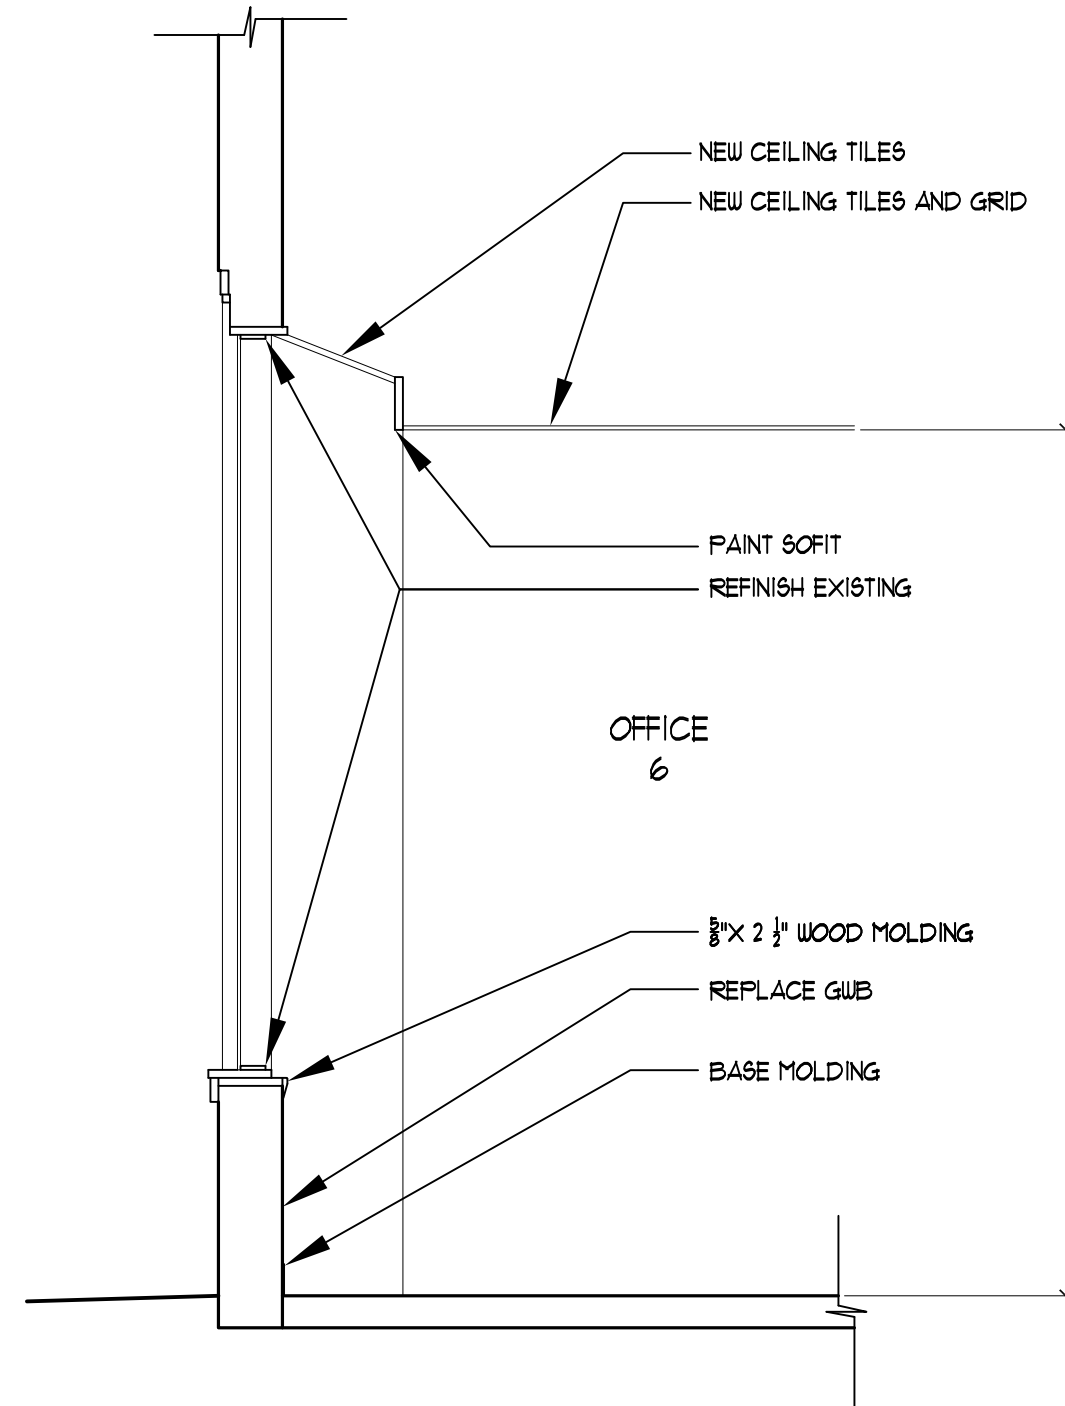


7 | WALL SECTION
SCALE: 1/2"=1'-0"

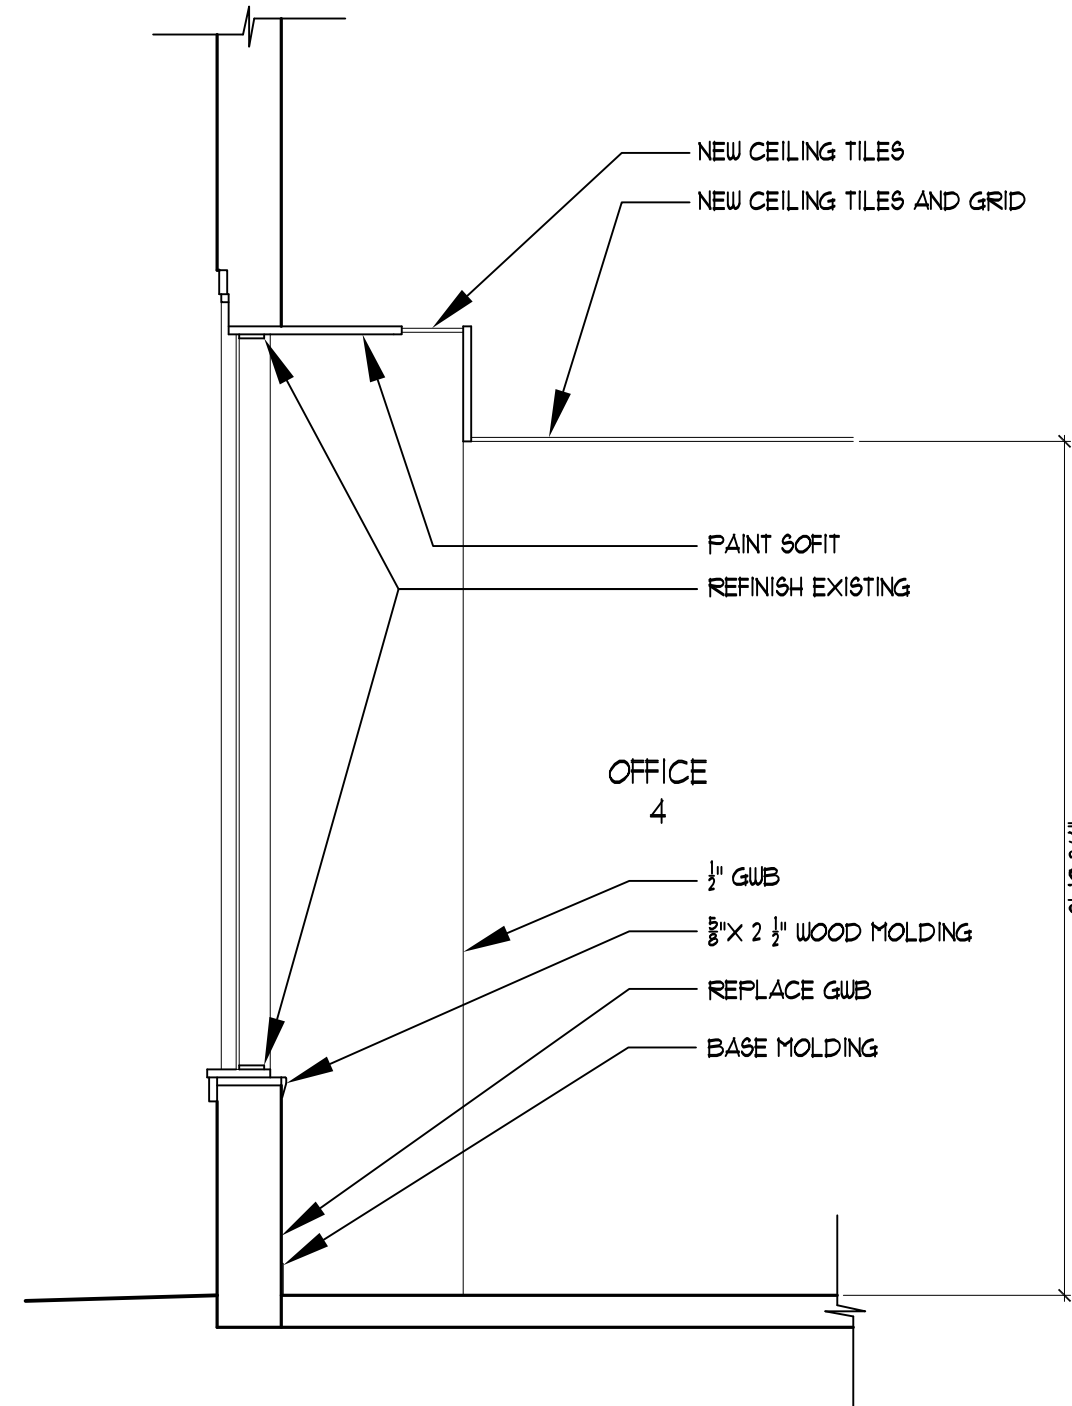

5 | WALL SECTION
SCALE: 1/2"=1'-0"

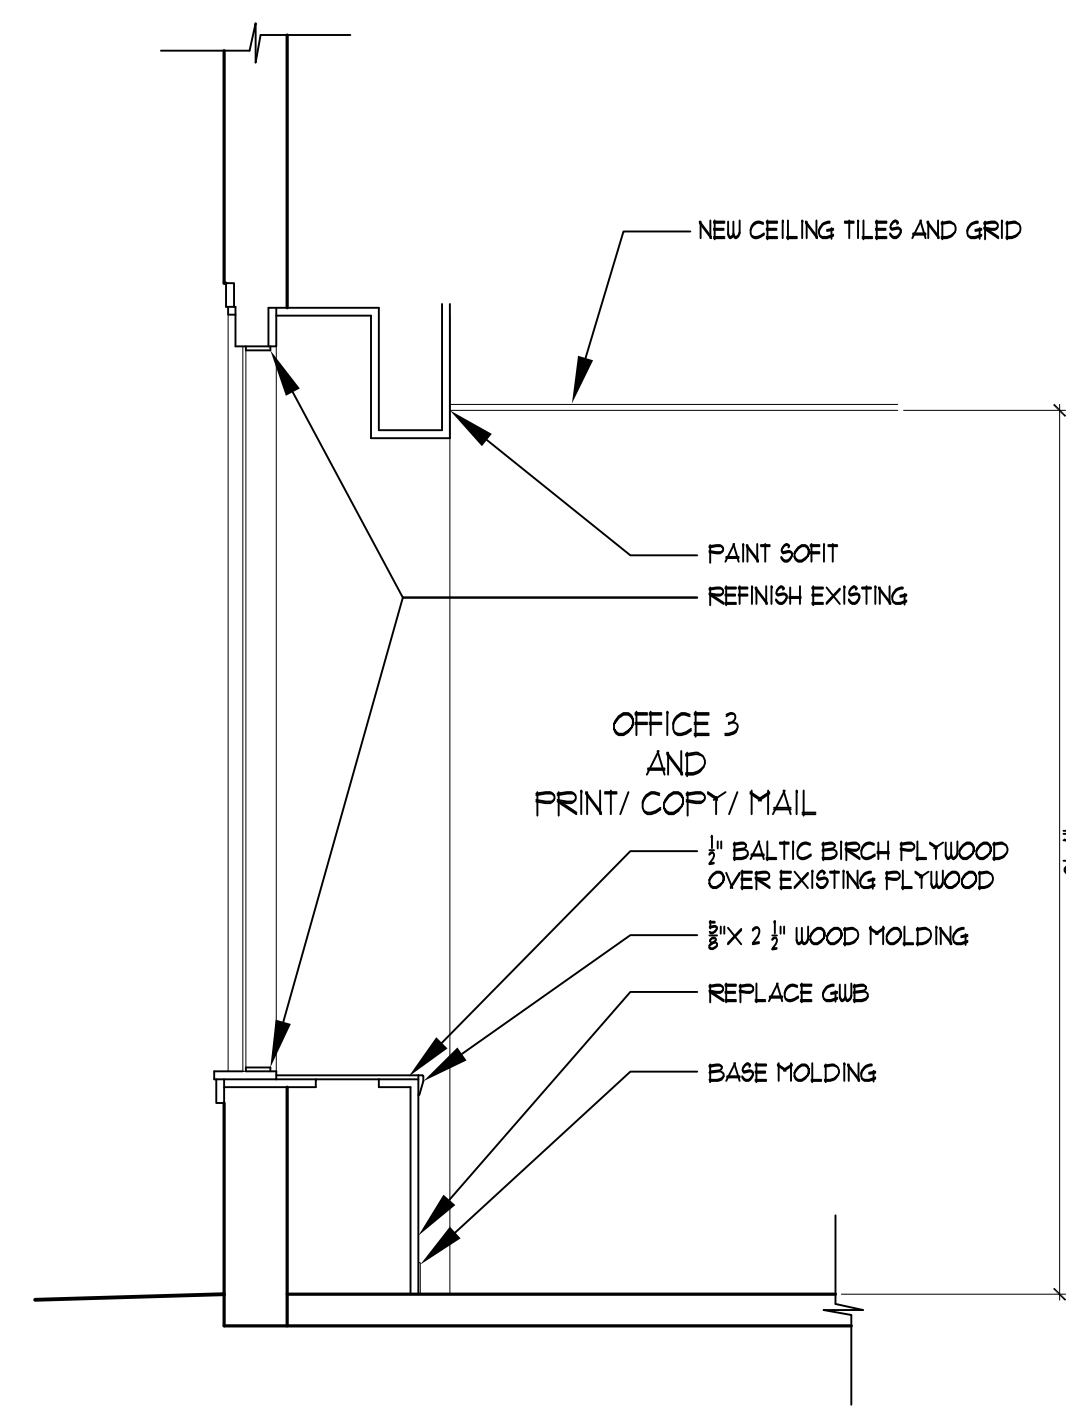

3 | WALL SECTION
SCALE: 1/2"=1'-0"

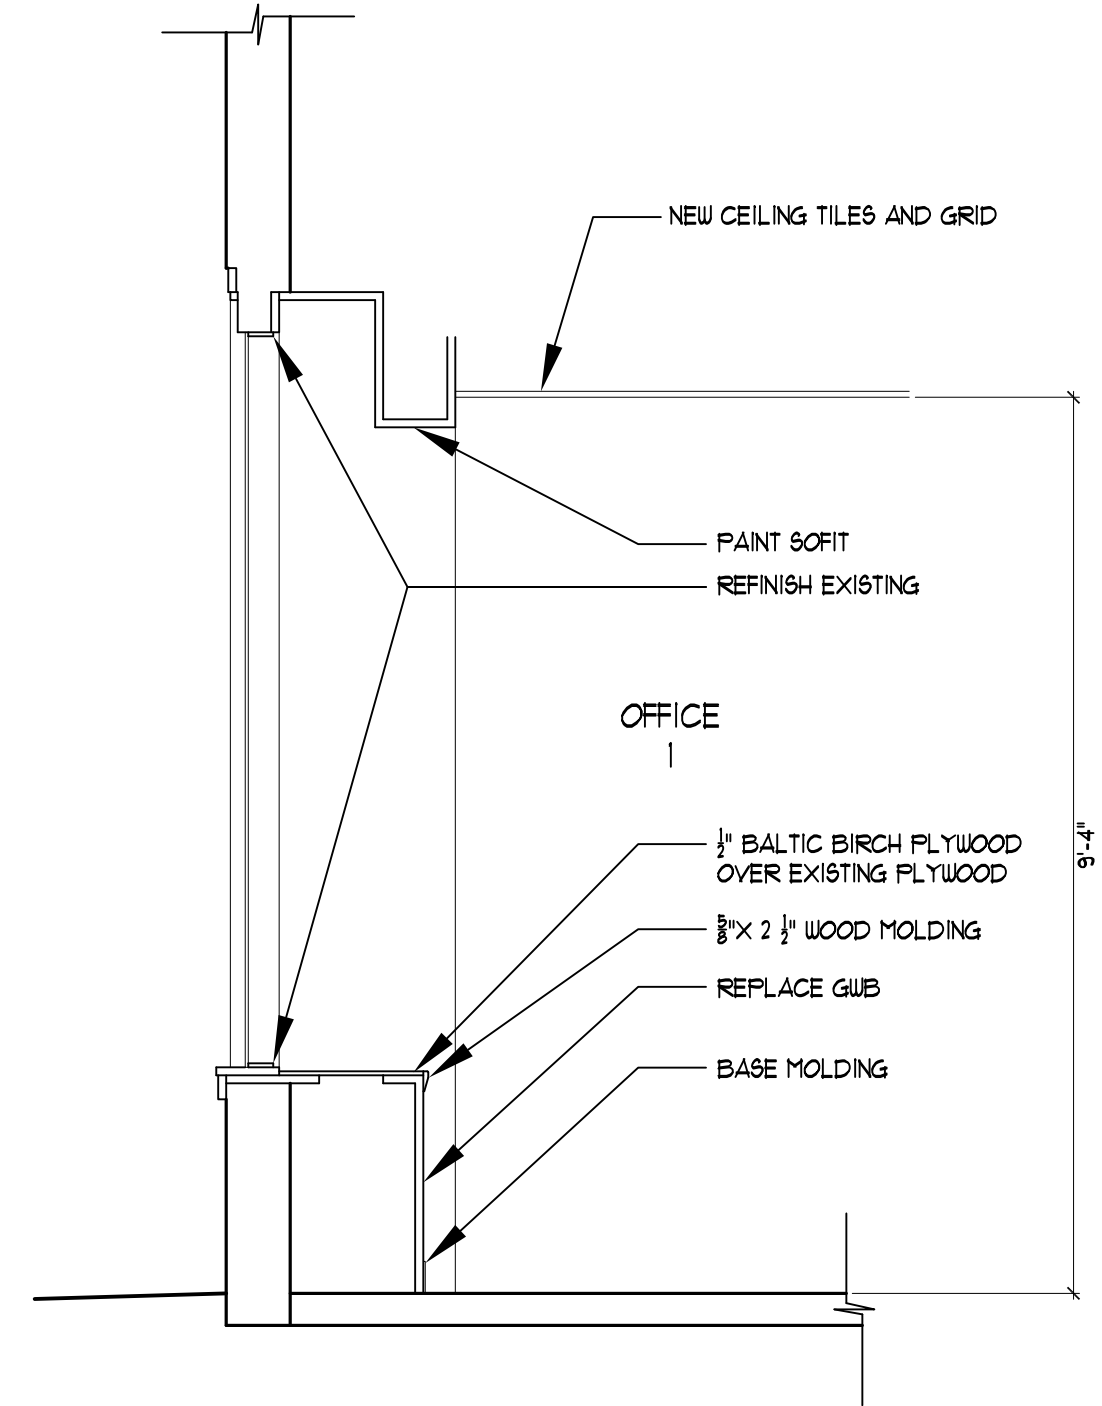

1 | WALL SECTION
SCALE: 1/2"=1'-0"

Prepared For:

Consulting Engineer:

Architect: **ARCHETYPE** architects
48 Union Wharf Portland, Maine 04101
(207) 772-6022 Fax (207) 772-4056

Project: **CHAMBER OF COMMERCE**
445 CONGRESS STREET
PORTLAND, MAINE

Revisions:

Scale:

Date: 10 JUNE 2011

WINDOW SECTIONS

A3.00