


NOTES:

1. PAINT ALL AREAS

2. NEW CARPET IN ALL AREAS

3. PROVIDE NEW CEILINGS IN CENTRAL SPACE AND CORRIDORS. REPAIR EXISTING SUSPENDED CEILINGS IN OFFICES.

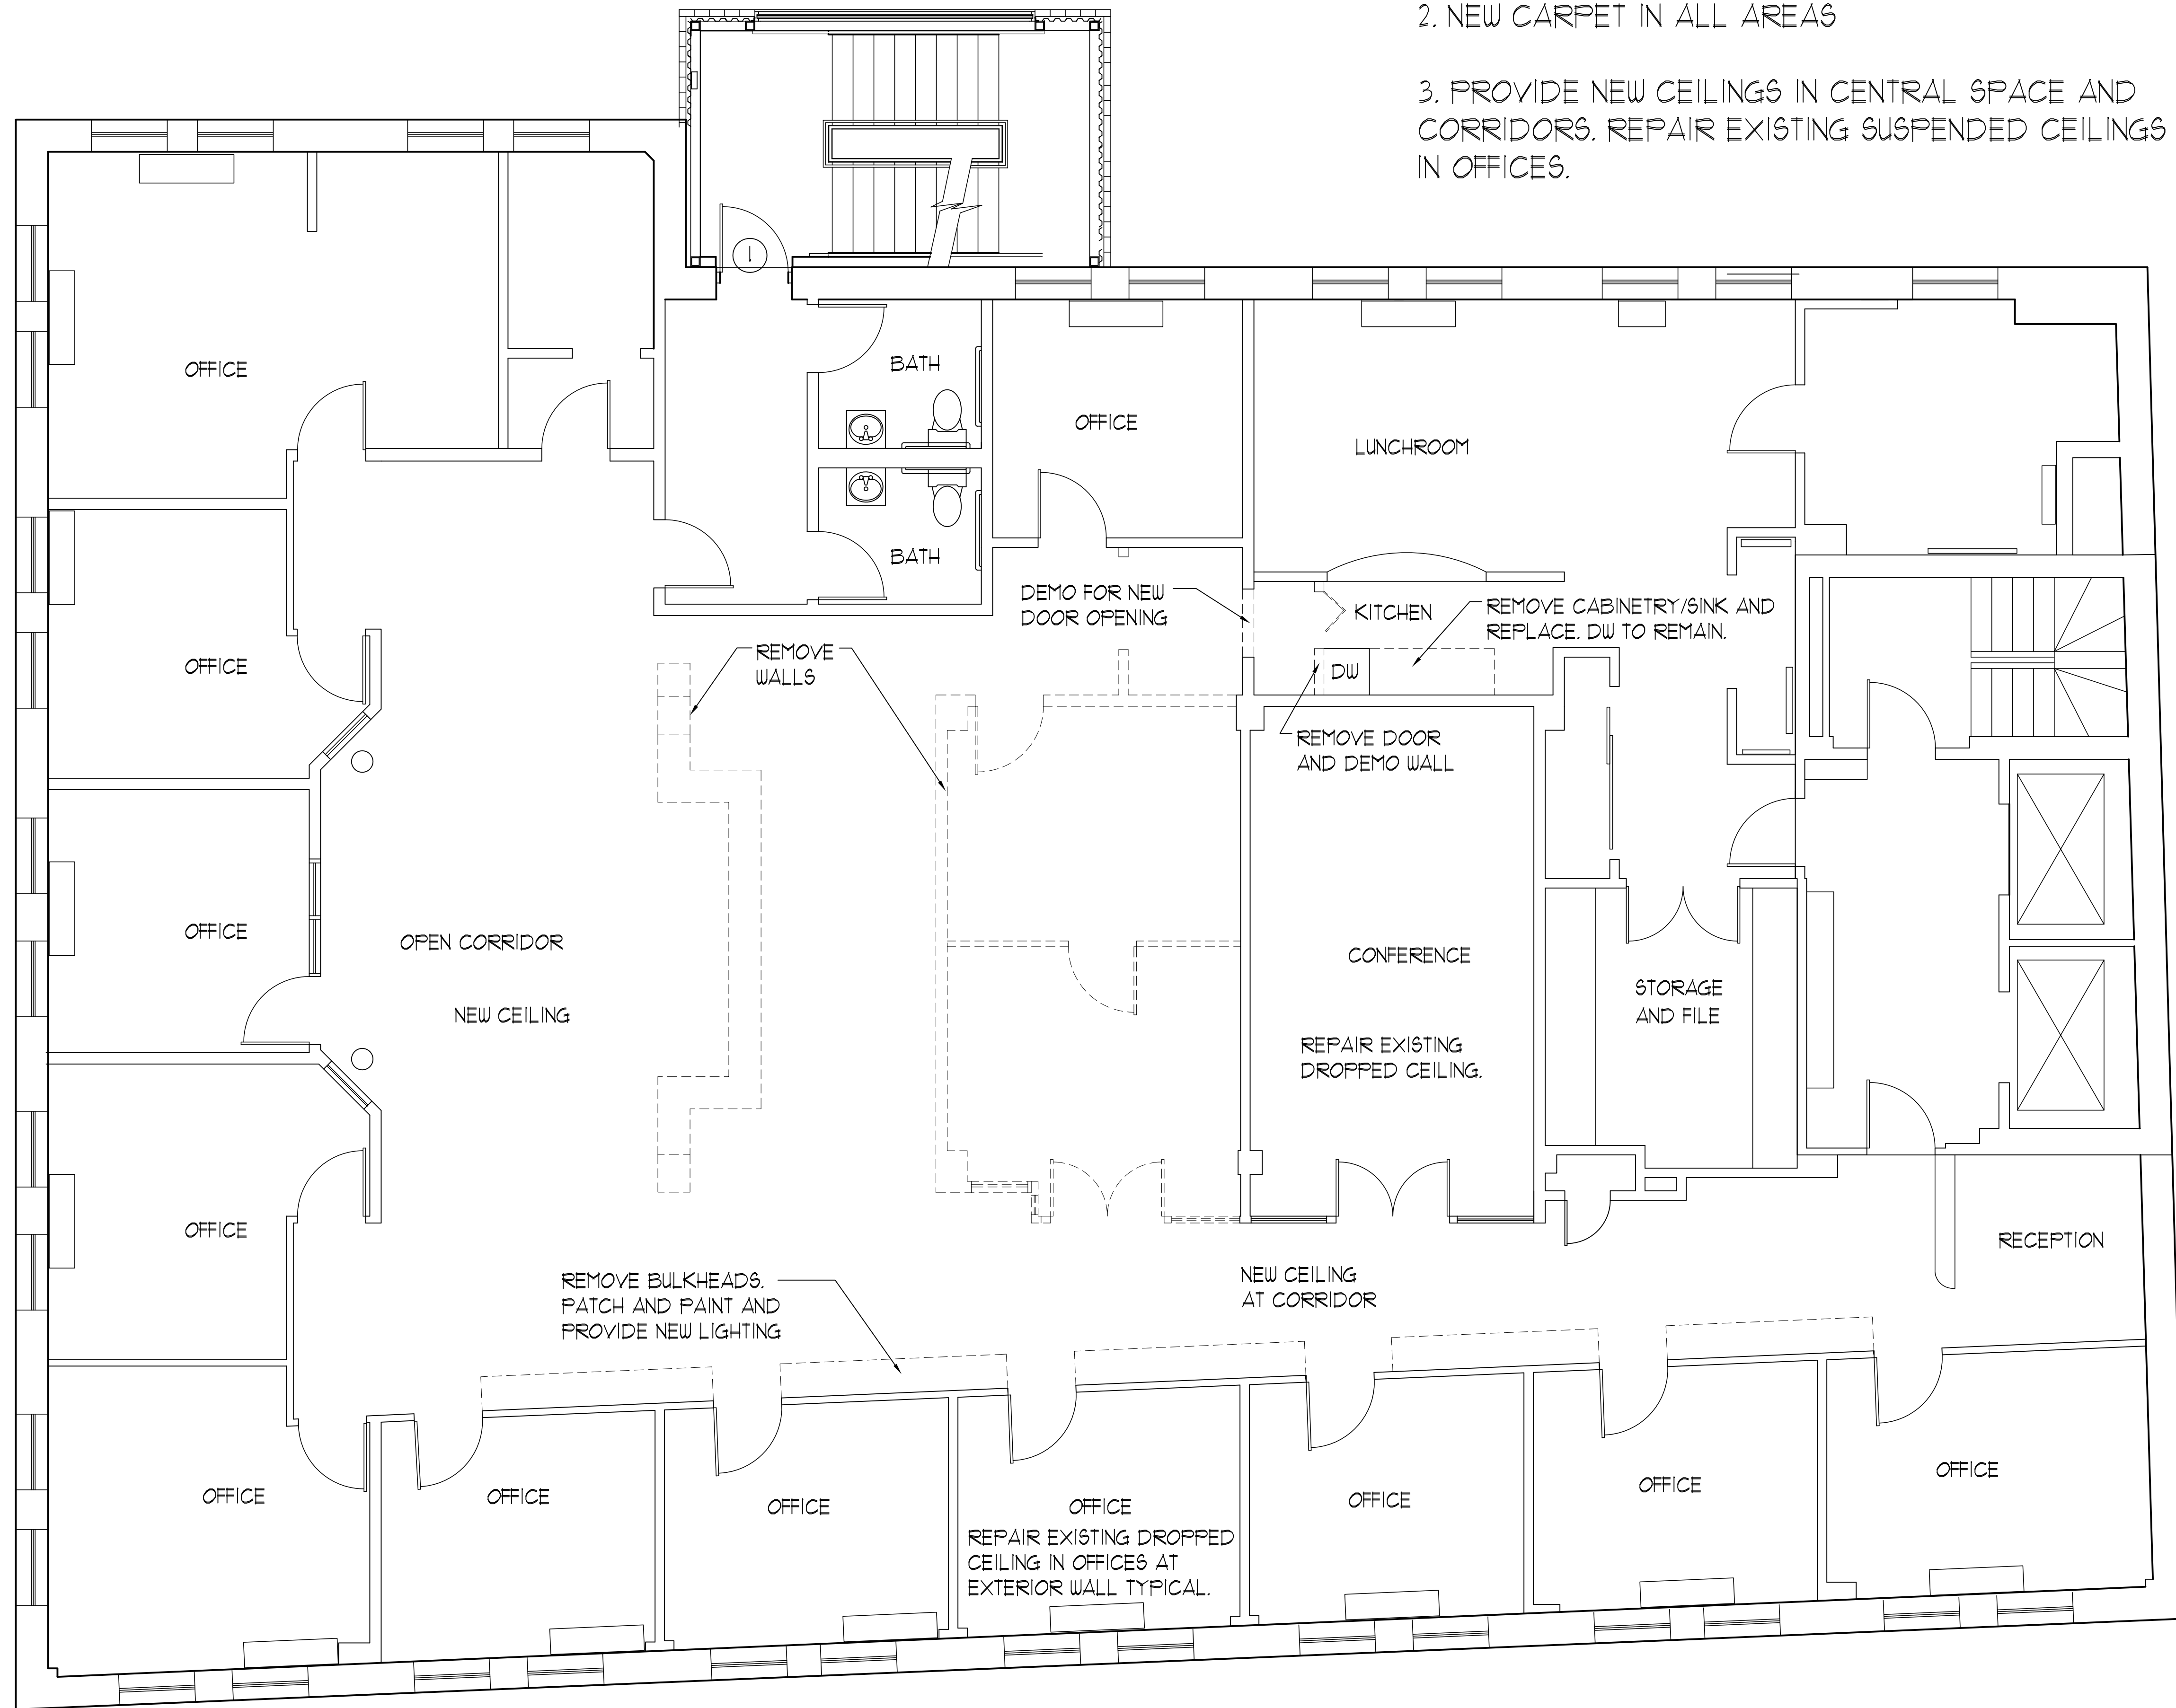

1 | FIFTH FLOOR DEMOLITION PLAN
SCALE: 1/4"=1'-0"

Prepared For:

Consulting Engineer:

ARCHETYPE
architects
48 Union Wharf Portland, Maine 04101
(207) 772-6022 Fax (207) 772-4056

Project:
443 CONGRESS ST.
PORTLAND, ME

Revisions:

Date: 18 March 2011
Scale: 1/8" = 1'-0"
FIFTH FLOOR PLAN
DEMOLITION PLAN

A1.04