




3 | STAIR DETAIL  
SCALE: 1"=1'-0"

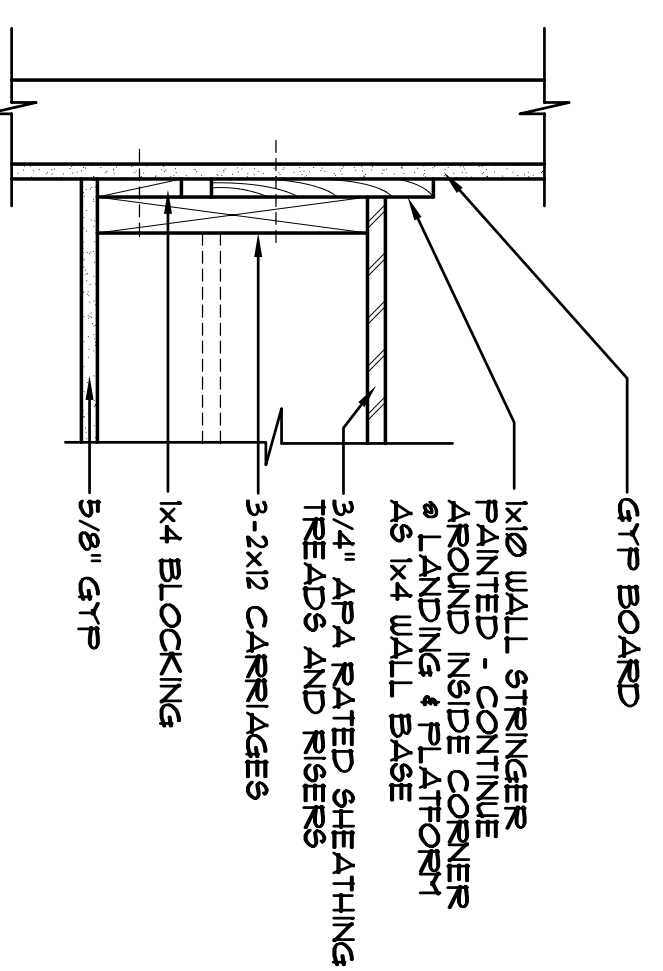



4 | STAIR DETAIL  
SCALE: 1/2"=1'-0"

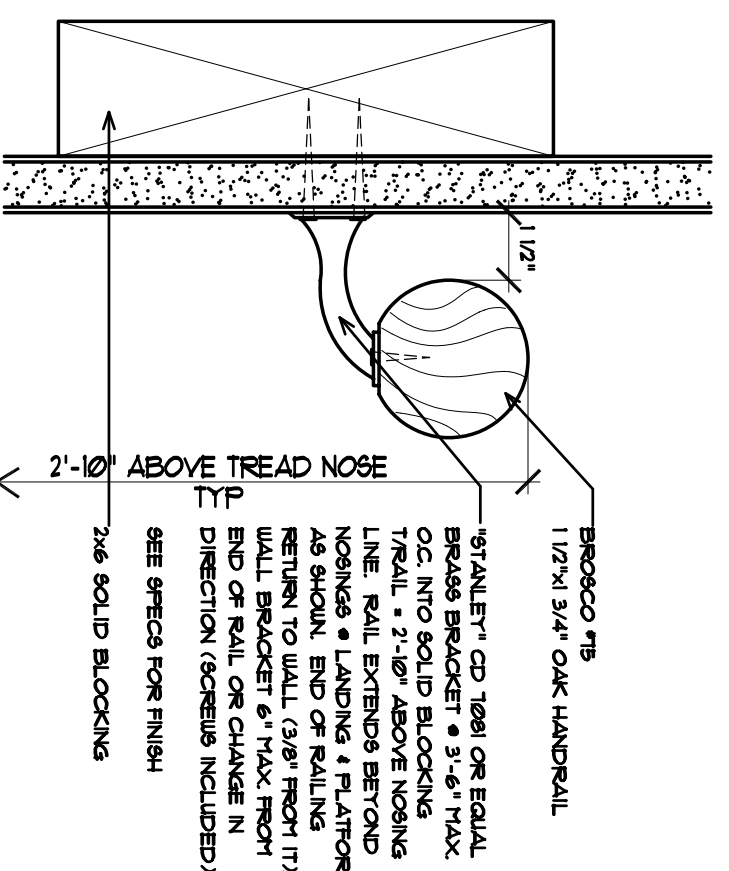


5 | STAIR HANDRAIL DETAIL  
SCALE: NT'S.

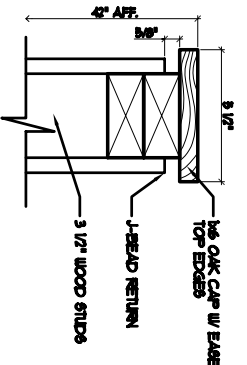

6 | STAIR WALL CAP DETAIL  
SCALE: NT'S.

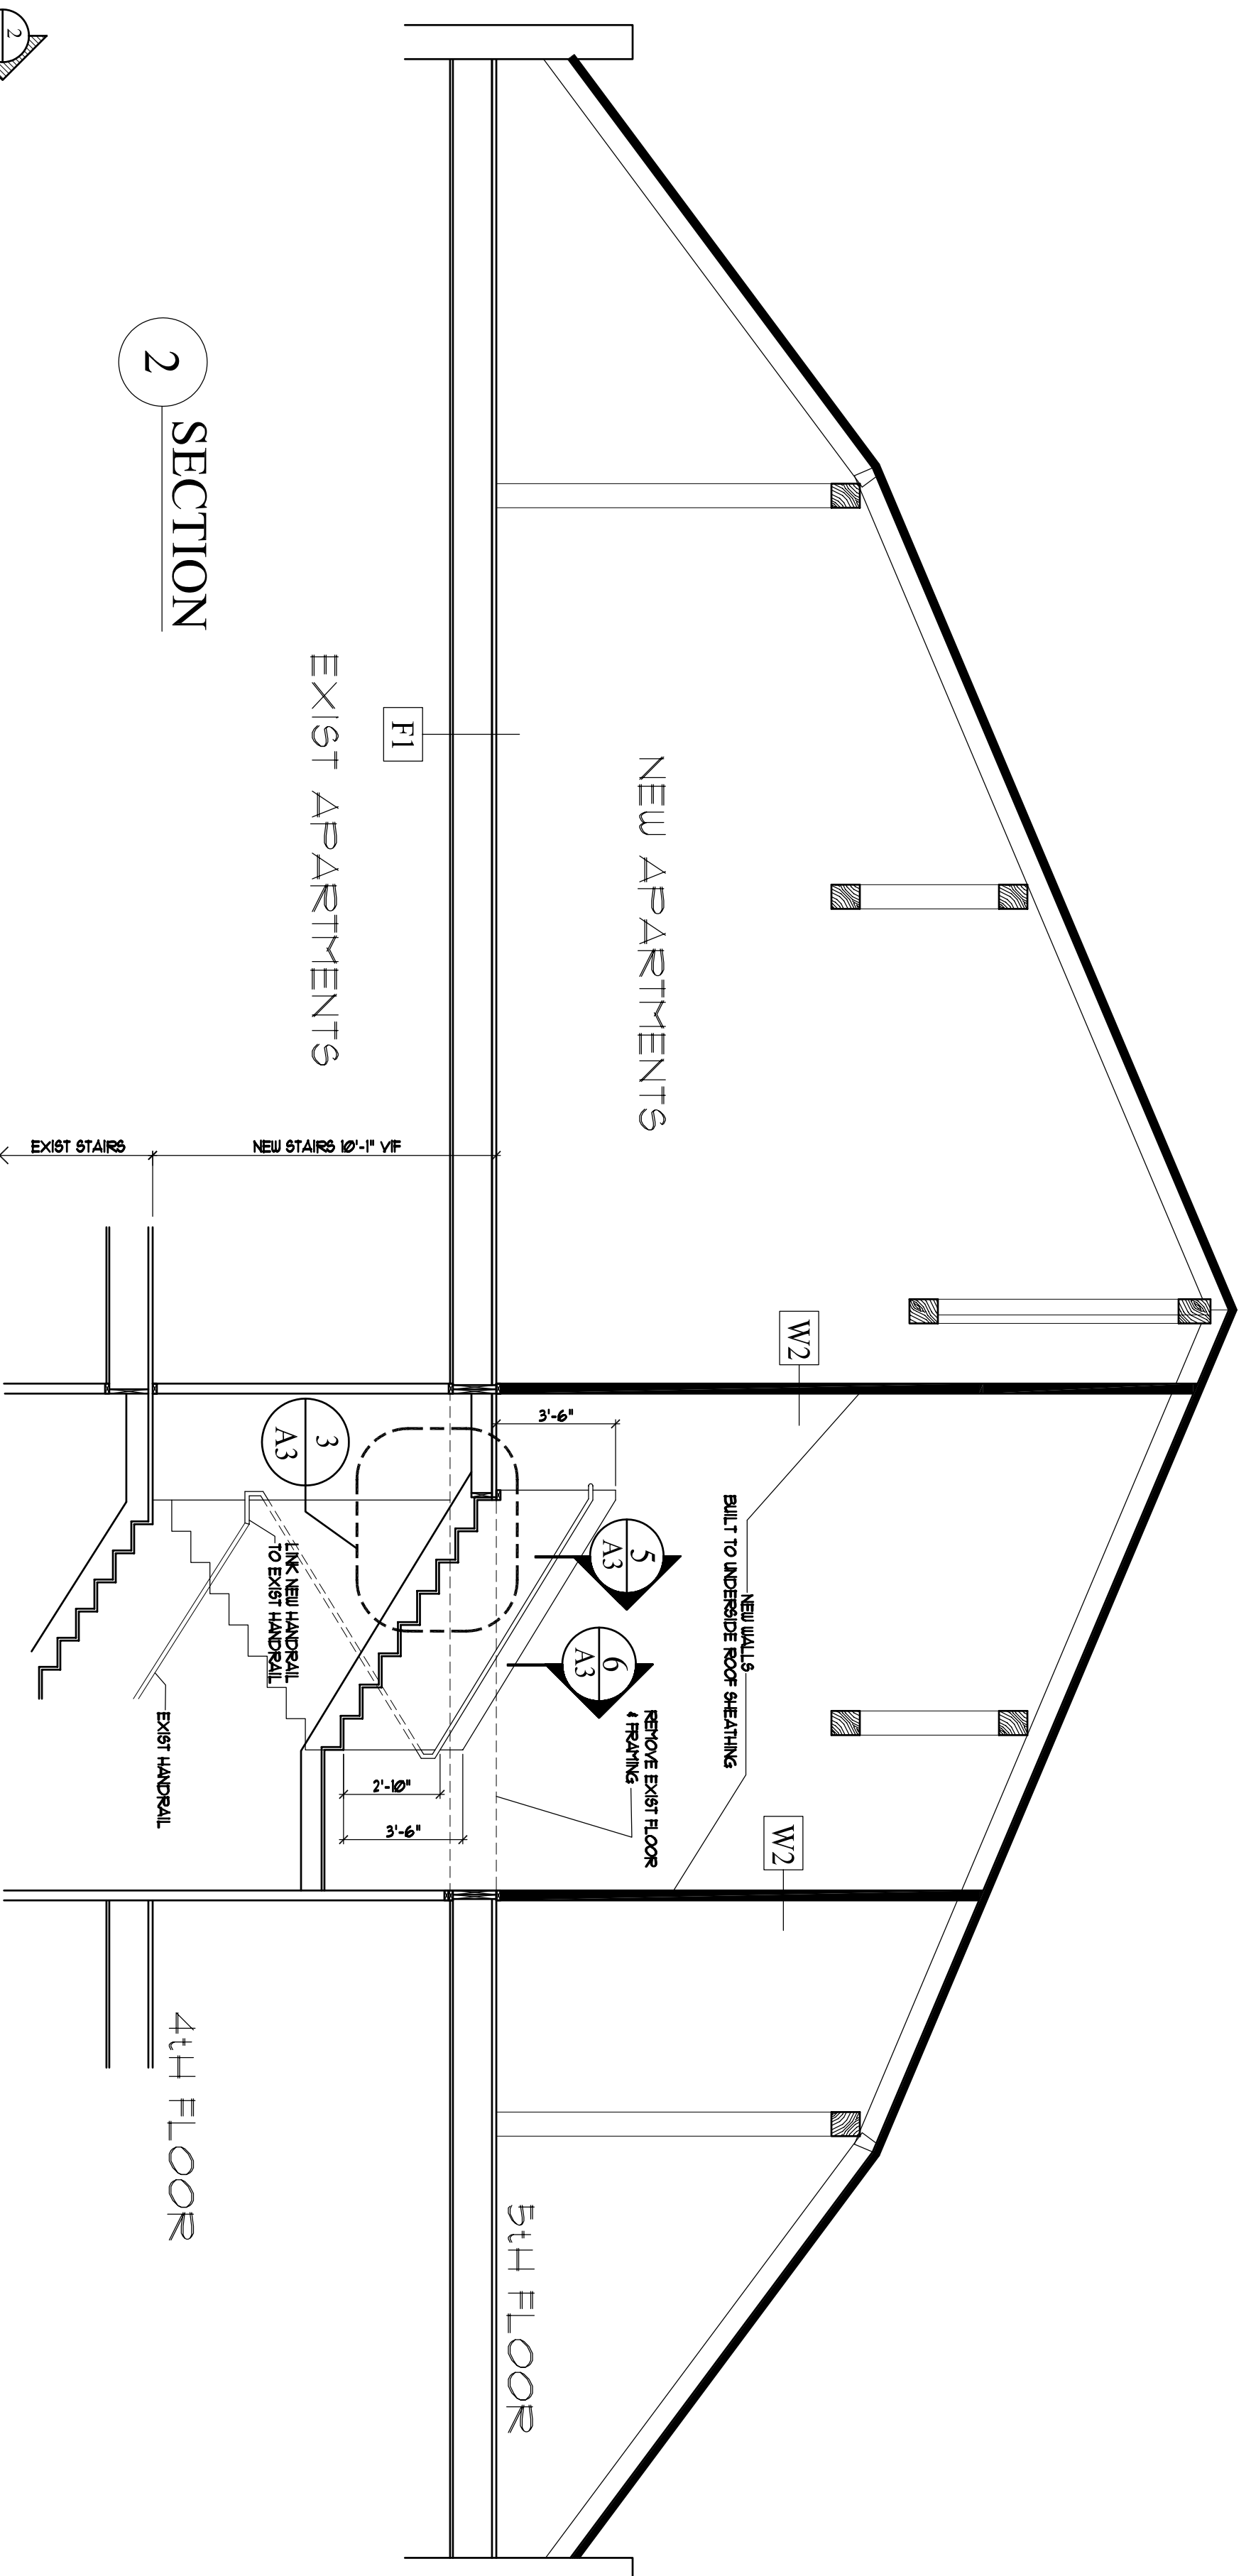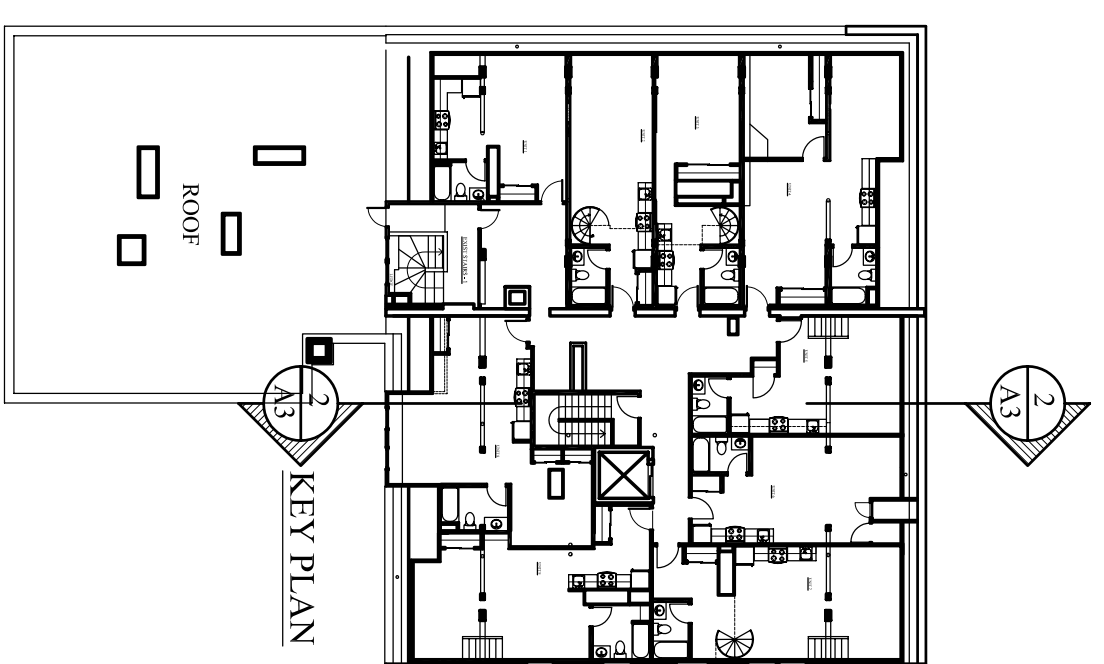

2 | SECTION

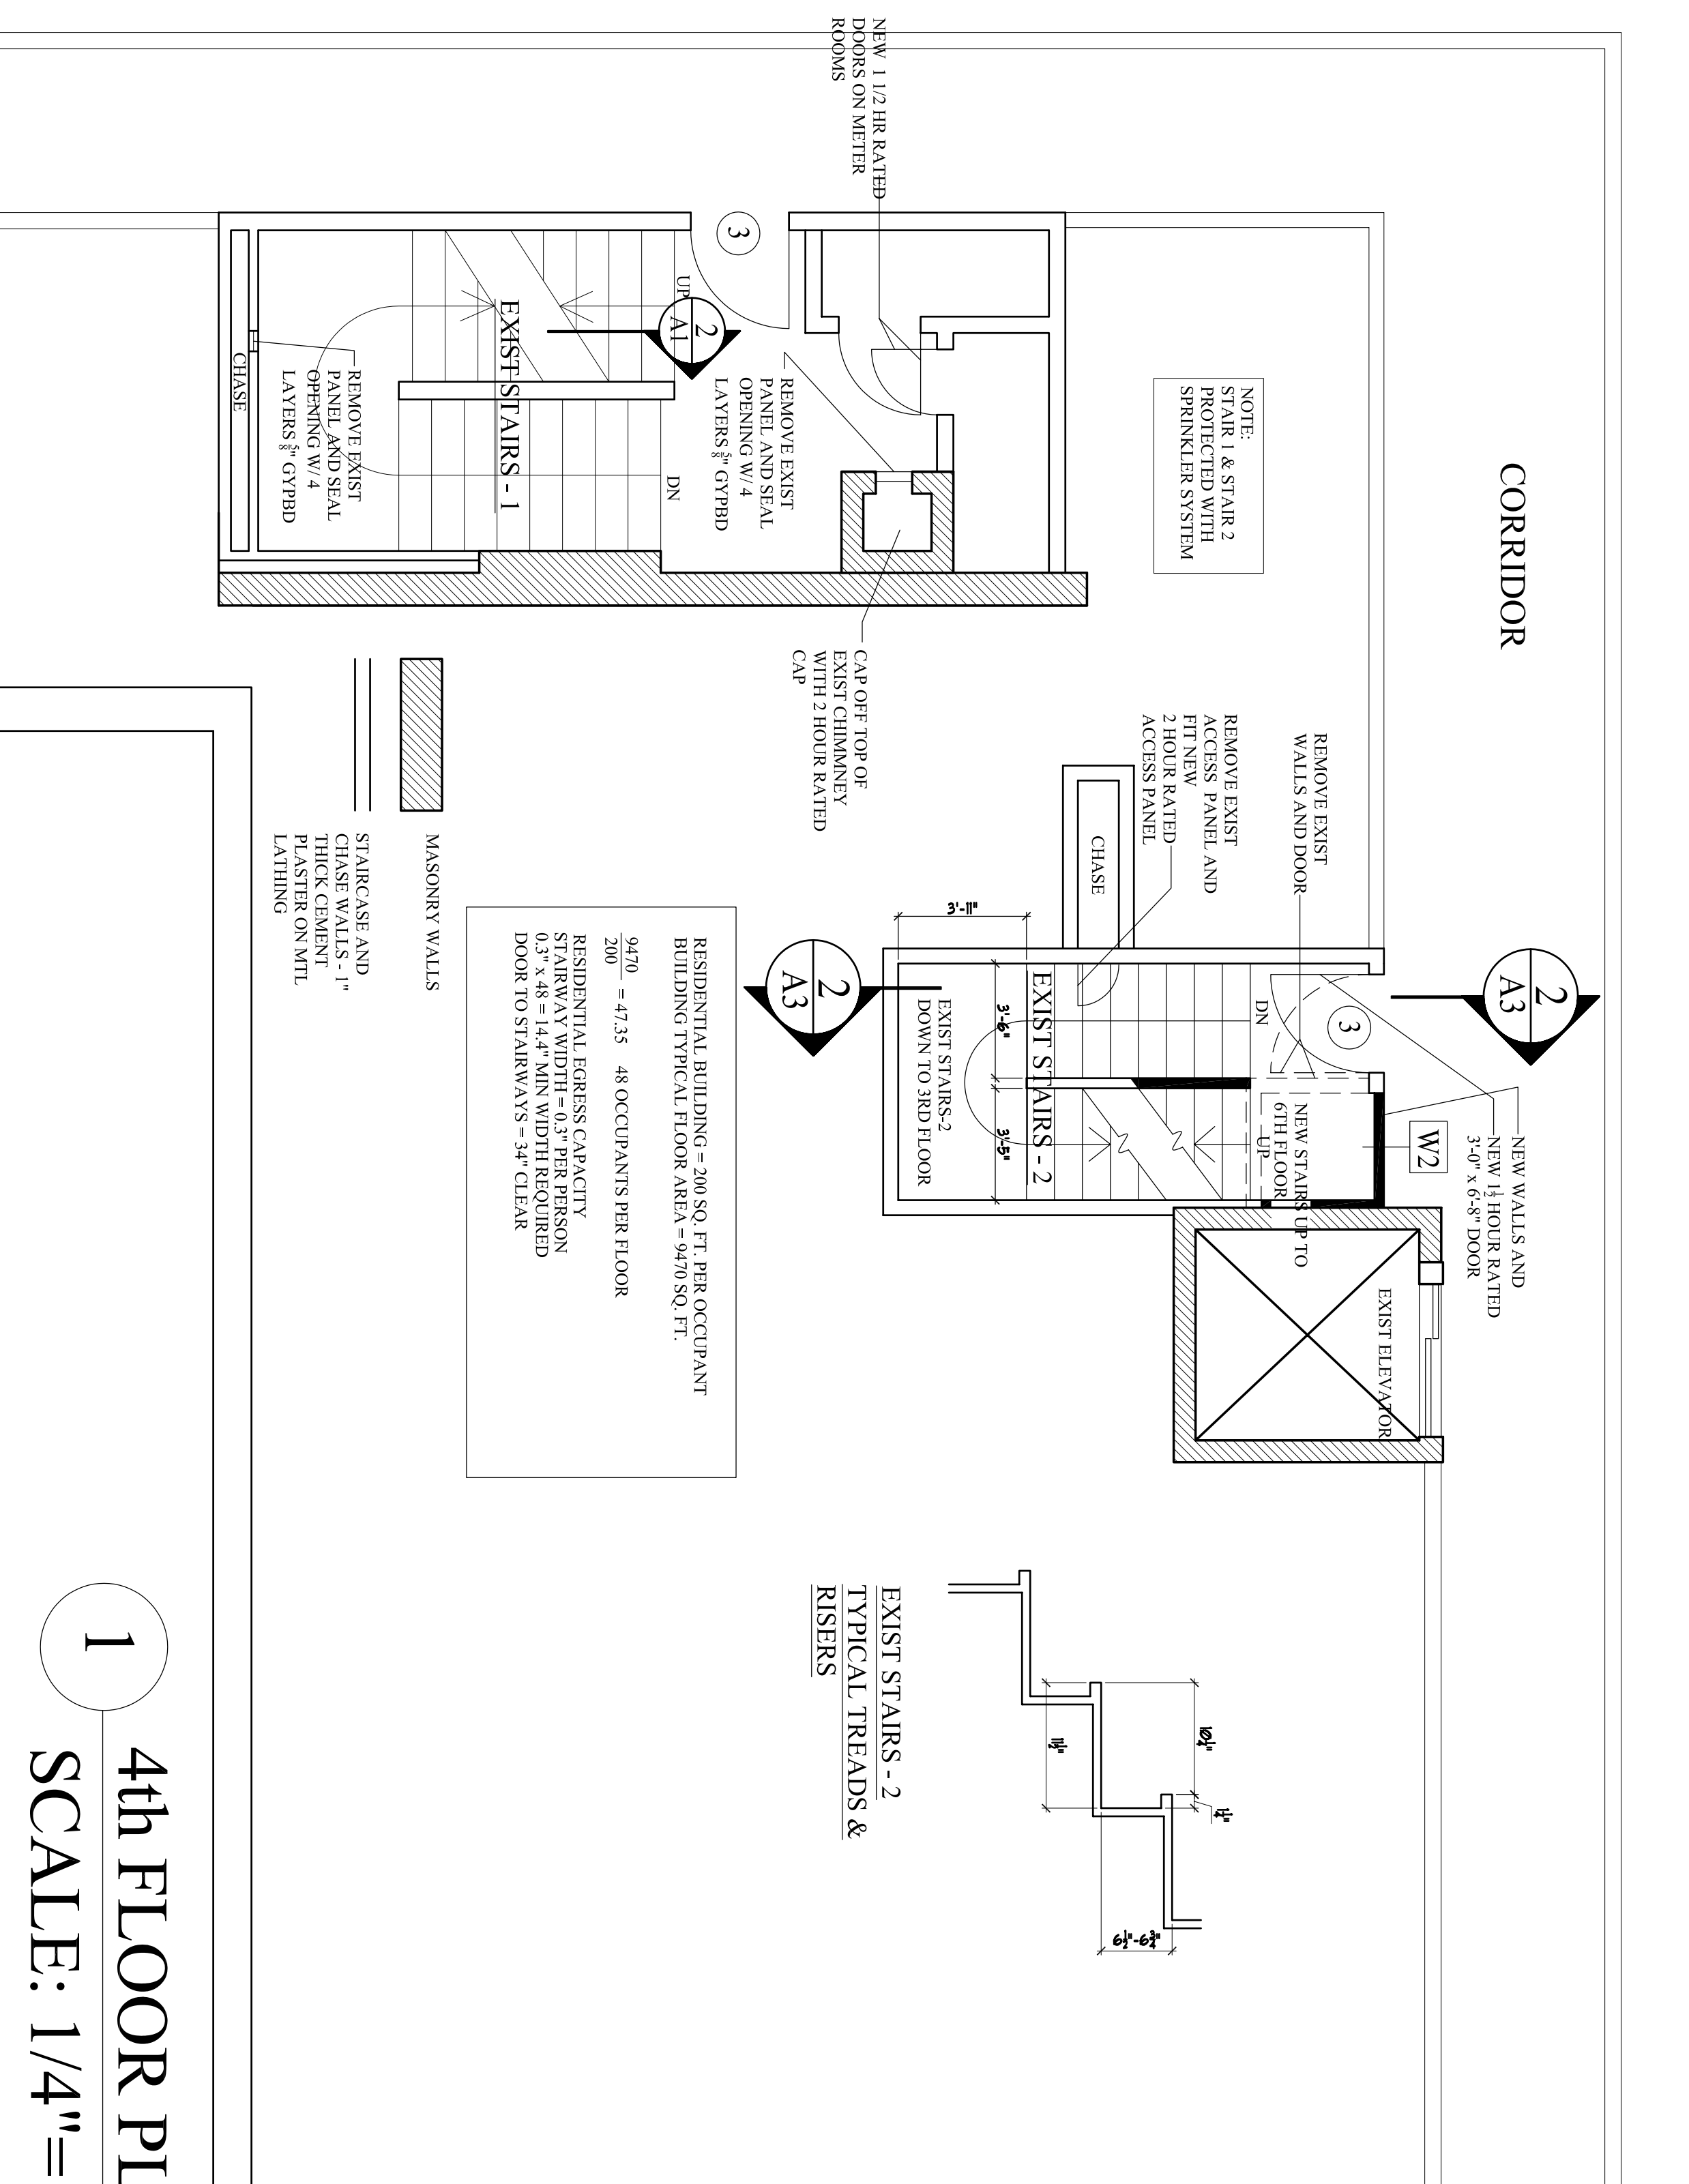

1 | 4th FLOOR PLAN  
SCALE: 1/4"=1'

<b>A-3</b>	APARTMENT LAYOUT	Date 7/31/06	Scale 1/4" = 1'-0"	Project: <b>THE METROPOLITAN</b> 439 CONGRESS ST 439 CONGRESS ST PORTLAND, ME	<b>ARCHETYPE, P.A.</b> ARCHITECTS 48 Union Wharf Portland, Maine 04101 (207) 772-6022 Fax (207) 772-4056	OWNER: METROPOLITAN APARTMENTS, LLC C/O PORT PROPERTY MANAGEMENT 104 GRANT STREET PORTLAND, ME 04101
	STAIR SECTION & 4th FLOOR STAIR PLAN	Revisions:				