


original floorplan (prior to renovation)

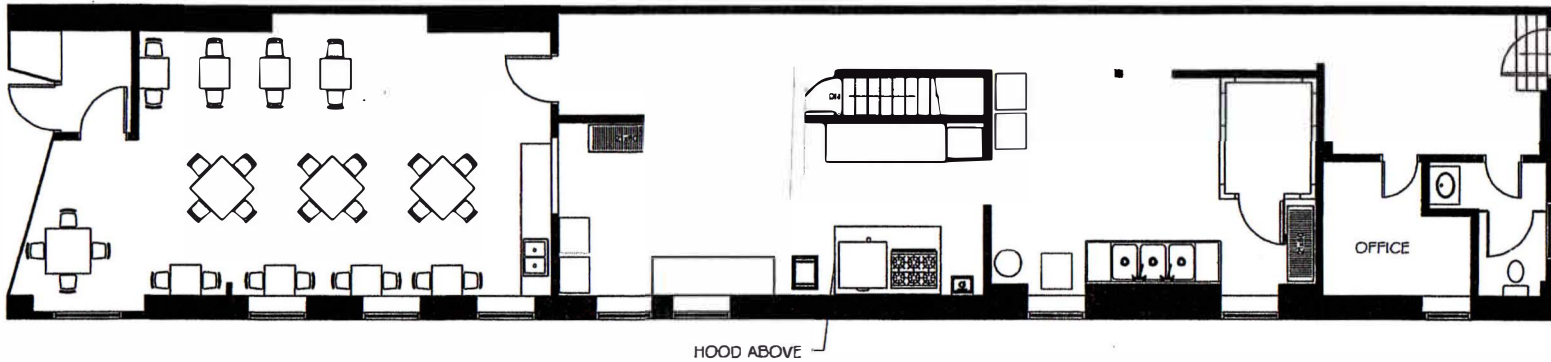

CODE REVIEW:  
 DINING ROOM: 535 SF  
 SEATING FOR 32 GUESTS

MUBEC/BC:  
 ASSEMBLY/UNCONCENTRATED: 15 NET

NFPA 101:  
 ASSEMBLY/LESS CONCENTRATED: 15 NET

MAXIMUM OCCUPANTS: 35

EXISTING FLOOR PLAN

SCALE : 1/8" = 1' - 0"

Floor



N. SULLIVAN  
 207.219.9609

A MOVEABLE FEAST CATERING  
 01.13.17  
 431 CONGRESS STREET  
 PORTLAND, ME

E-1