


Proposed floor-plan change

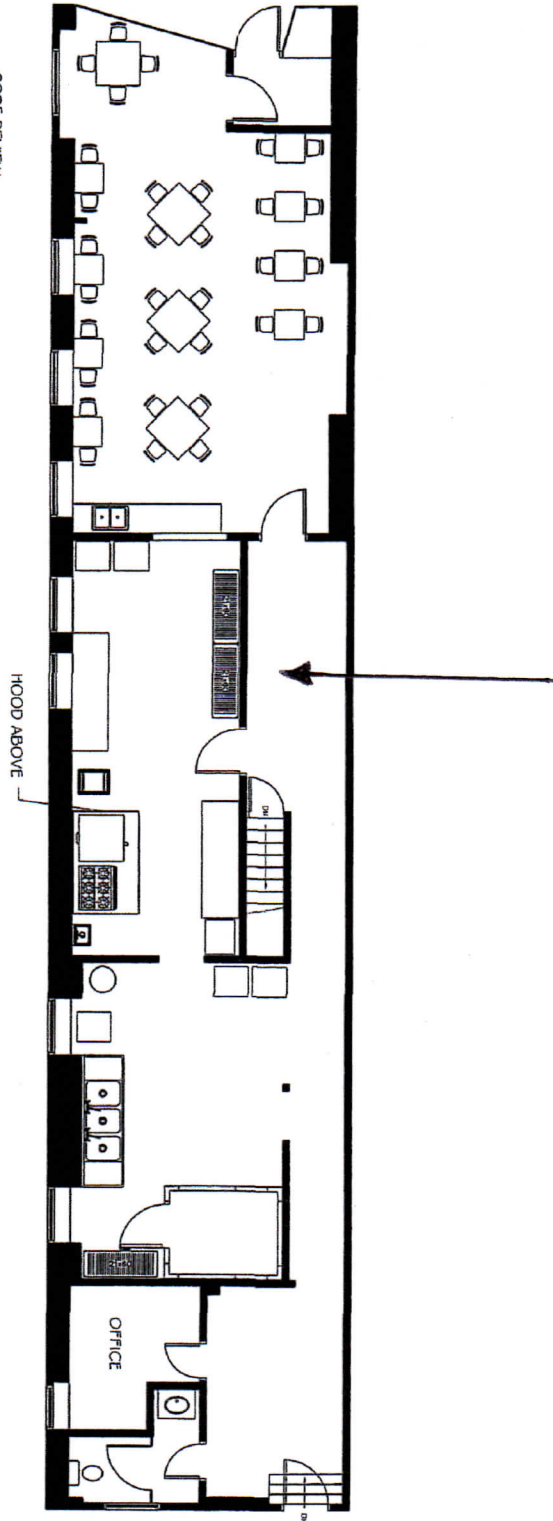

CODE REVIEW:
 DINING ROOM: 535 SF
 SEATING FOR 32 GUESTS

NUMERIC:
 ASSEMBLY/UNCONCENTRATED: 15 NET

NFPA 101:
 ASSEMBLY/LESS CONCENTRATED: 15 NET

MAXIMUM OCCUPANTS: 35

EXISTING FLOOR PLAN

SCALE : 1/8" = 1'-0"

E-1

A MOVEABLE FEAST CATERING

431 CONGRESS STREET
 PORTLAND, ME

01.13.17

N. SULLIVAN
 207.219.9605

