


**3 ELEVATION**  
1/2" = 1'-0"

**NOTE:**  
- Paint All Wall Surfaces  
- Existing Ceiling to Remain

**FIXTURE LIST:**

- Two-Handle Lavatory Faucet  
Model: 6215  
Mfg: Moen Commercial
- Lavatory Wall-Hung Lavatory  
Model: 0355.012  
Color: White  
American Standard
- Cadet Elongated Pressure-Assisted  
Toilet 1.6 GPF/0.1 Lpf  
Model: 2462.016  
Color: White  
American Standard
- ADA Mirror
- ADA Grab Bars
- Toilet Paper Dispenser
- Paper Towel Dispenser
- Roll-In Shower: Laurel Mountain Antimicrobial  
Barnes Free Shower, Model #  
LM6338BF-PPCPK1.5004

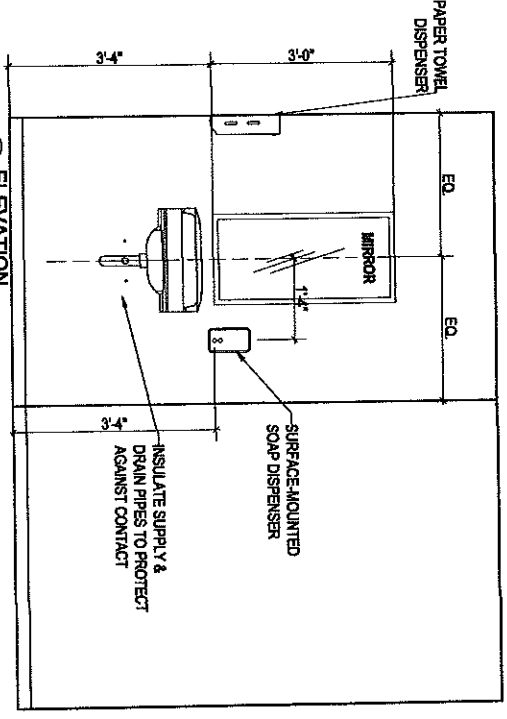

**2 ELEVATION**  
1/2" = 1'-0"


**CANAL STREET STUDIO**

One Canal Plaza, Suite 808  
Portland, Maine 04121

207.853.2175  
207.853.2176  
canalstreetstudio.com

Scale:	1/2" = 1'-0"	
Project Title:	Fifth Level ADA Toilet Renovation	
CSS Project No.:	16005	
MARK	Date	Description

Project Status:	For Construction
Drawing Title:	Floor Plan/Elevation
Drawing Number:	A101

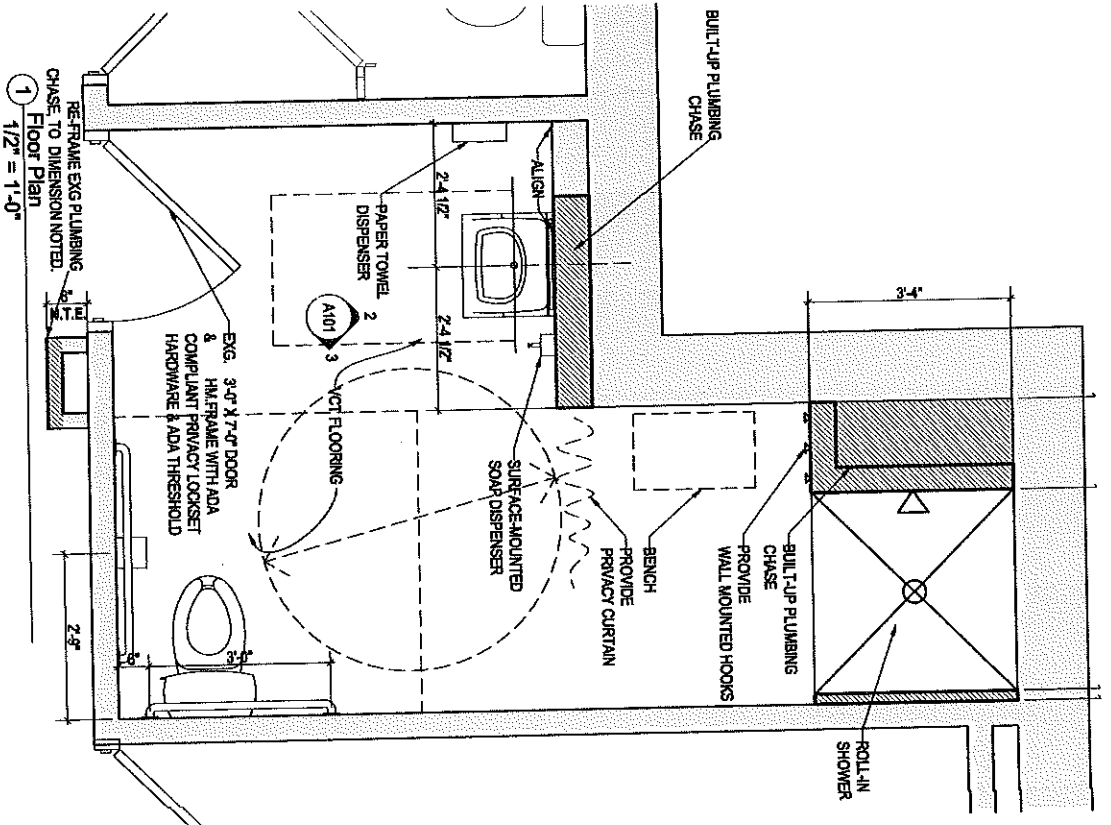

**1 FLOOR PLAN**  
1/2" = 1'-0"

10.06.2016