
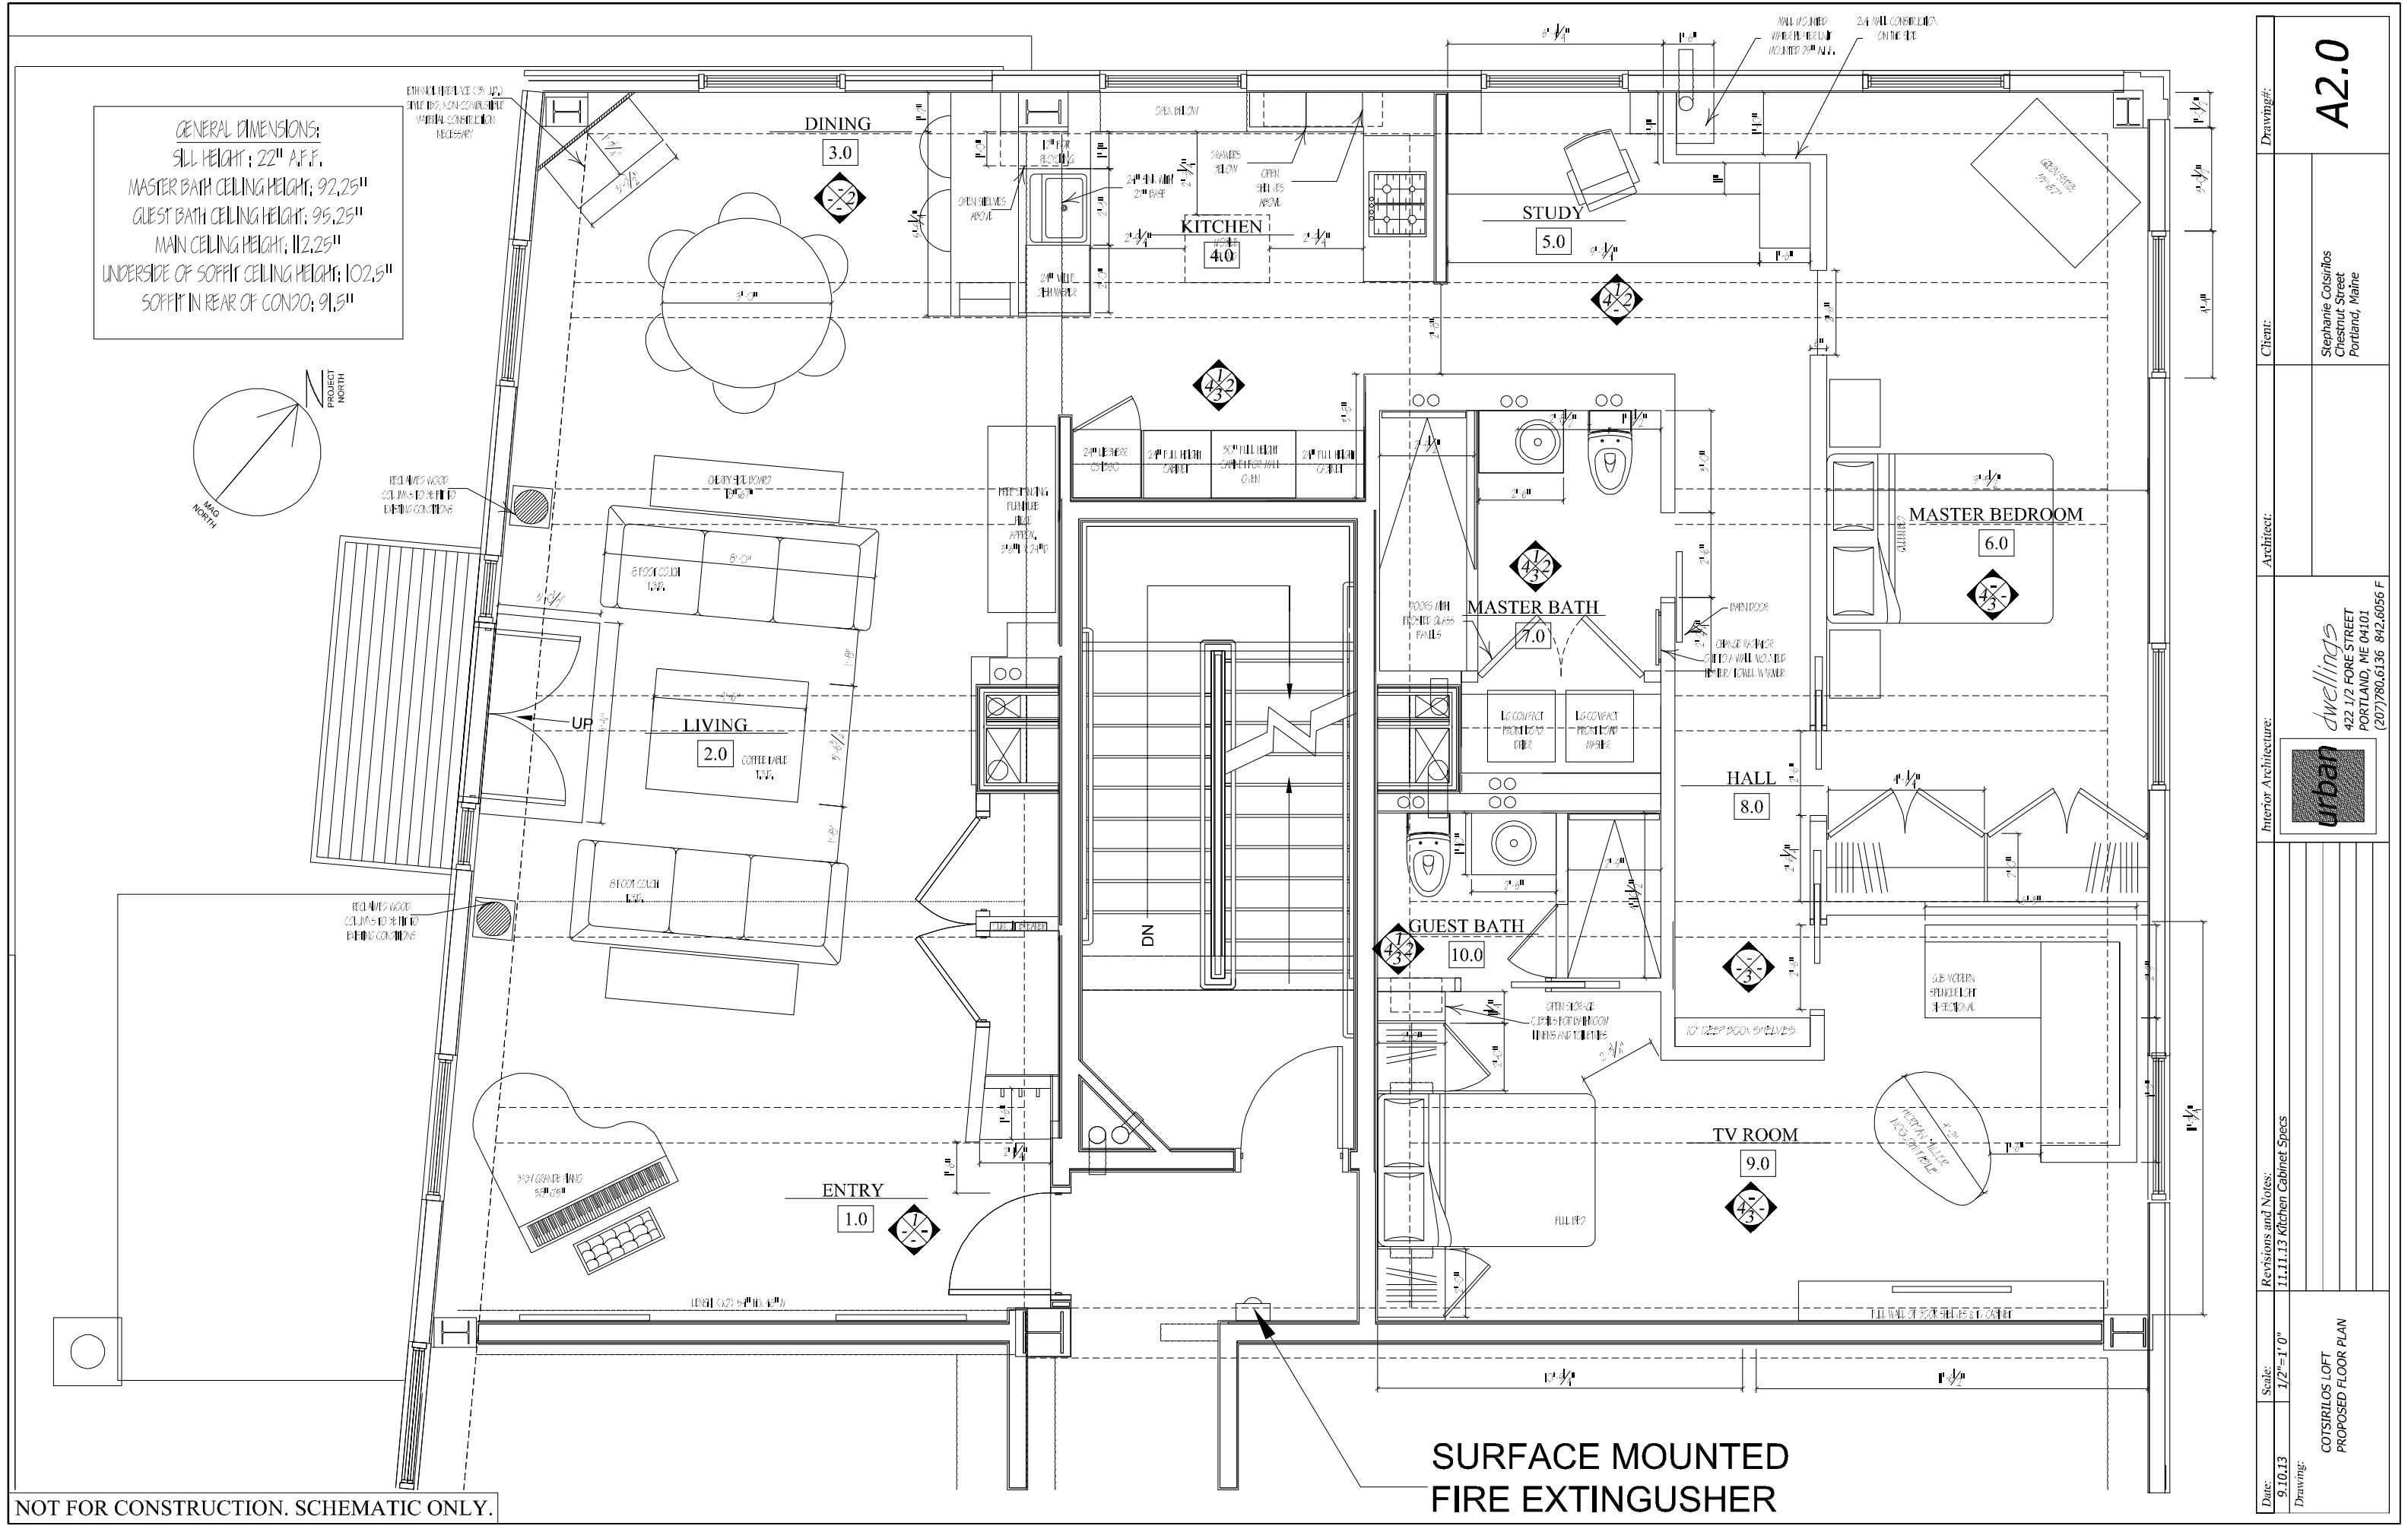
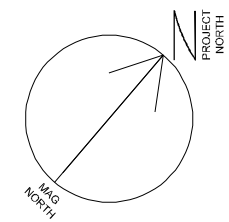


GENERAL DIMENSIONS:
 SILL HEIGHT: 22" A.F.F.
 MASTER BATH CEILING HEIGHT: 92.25"
 GUEST BATH CEILING HEIGHT: 95.25"
 MAIN CEILING HEIGHT: 112.25"
 UNDERSIDE OF SOFFIT CEILING HEIGHT: 102.5"
 SOFFIT IN REAR OF CONDO: 91.5"

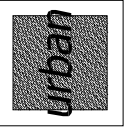

NOT FOR CONSTRUCTION. SCHEMATIC ONLY.

**SURFACE MOUNTED
 FIRE EXTINGUISHER**

| | | | | | |
|--|----------------------|--|---|---|--------------------------|
| Date: 9.10.13 | Scale: 1/2"=1'-0" | Revisions and Notes: 11.11.13 Kitchen Cabinet Specs | Interior Architecture:  422 1/2 FORE STREET PORTLAND, ME 04101 (207)780.6136 842.6056 F | Architect: Stephanie Coisrilos Chestnut Street Portland, Maine | Drawing#: A2.0 |
| Drawing: COTSIRILOS LOFT PROPOSED FLOOR PLAN | | | | | |