


© 2005 TFH ARCHITECTS

CHESTNUT STREET LOFTS
URBAN REVITALIZATION PROJECT
BY CHESTNUT STREET LLC.
PORTLAND, MAINE

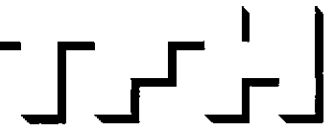

TFH ARCHITECTS
100 COMMERCIAL STREET
PORTLAND MAINE 04101
TELEPHONE 207 775 6141
ARCHITECTURE PLANNING

CONSULTANTS:

- CIVIL:**
Land Use Consultants
160 Riverside Street
Portland, ME 04103
207-633-3315
- STRUCTURAL:**
Structural Design Consulting
22 Oakmont Drive
Old Orchard Beach, ME 04054
207-934-9238
- MECHANICAL:**
Whitney Engineering
10 Danforth Street
Portland, ME 04101
207-874-7469
- ELECTRICAL:**
Bennett Engineering
7 Bennett Road
Prescott, ME 04002
207-665-9475

REVISIONS:

2 100% CONSTRUCTION DOCUMENTS
3/22/06

DATE:

PROJECT No. 0422


DRAWN BY: RJS

CHECKED BY: TST

SCALE: AS NOTED

SHEET TITLE:
BASEMENT PLAN

A1.0

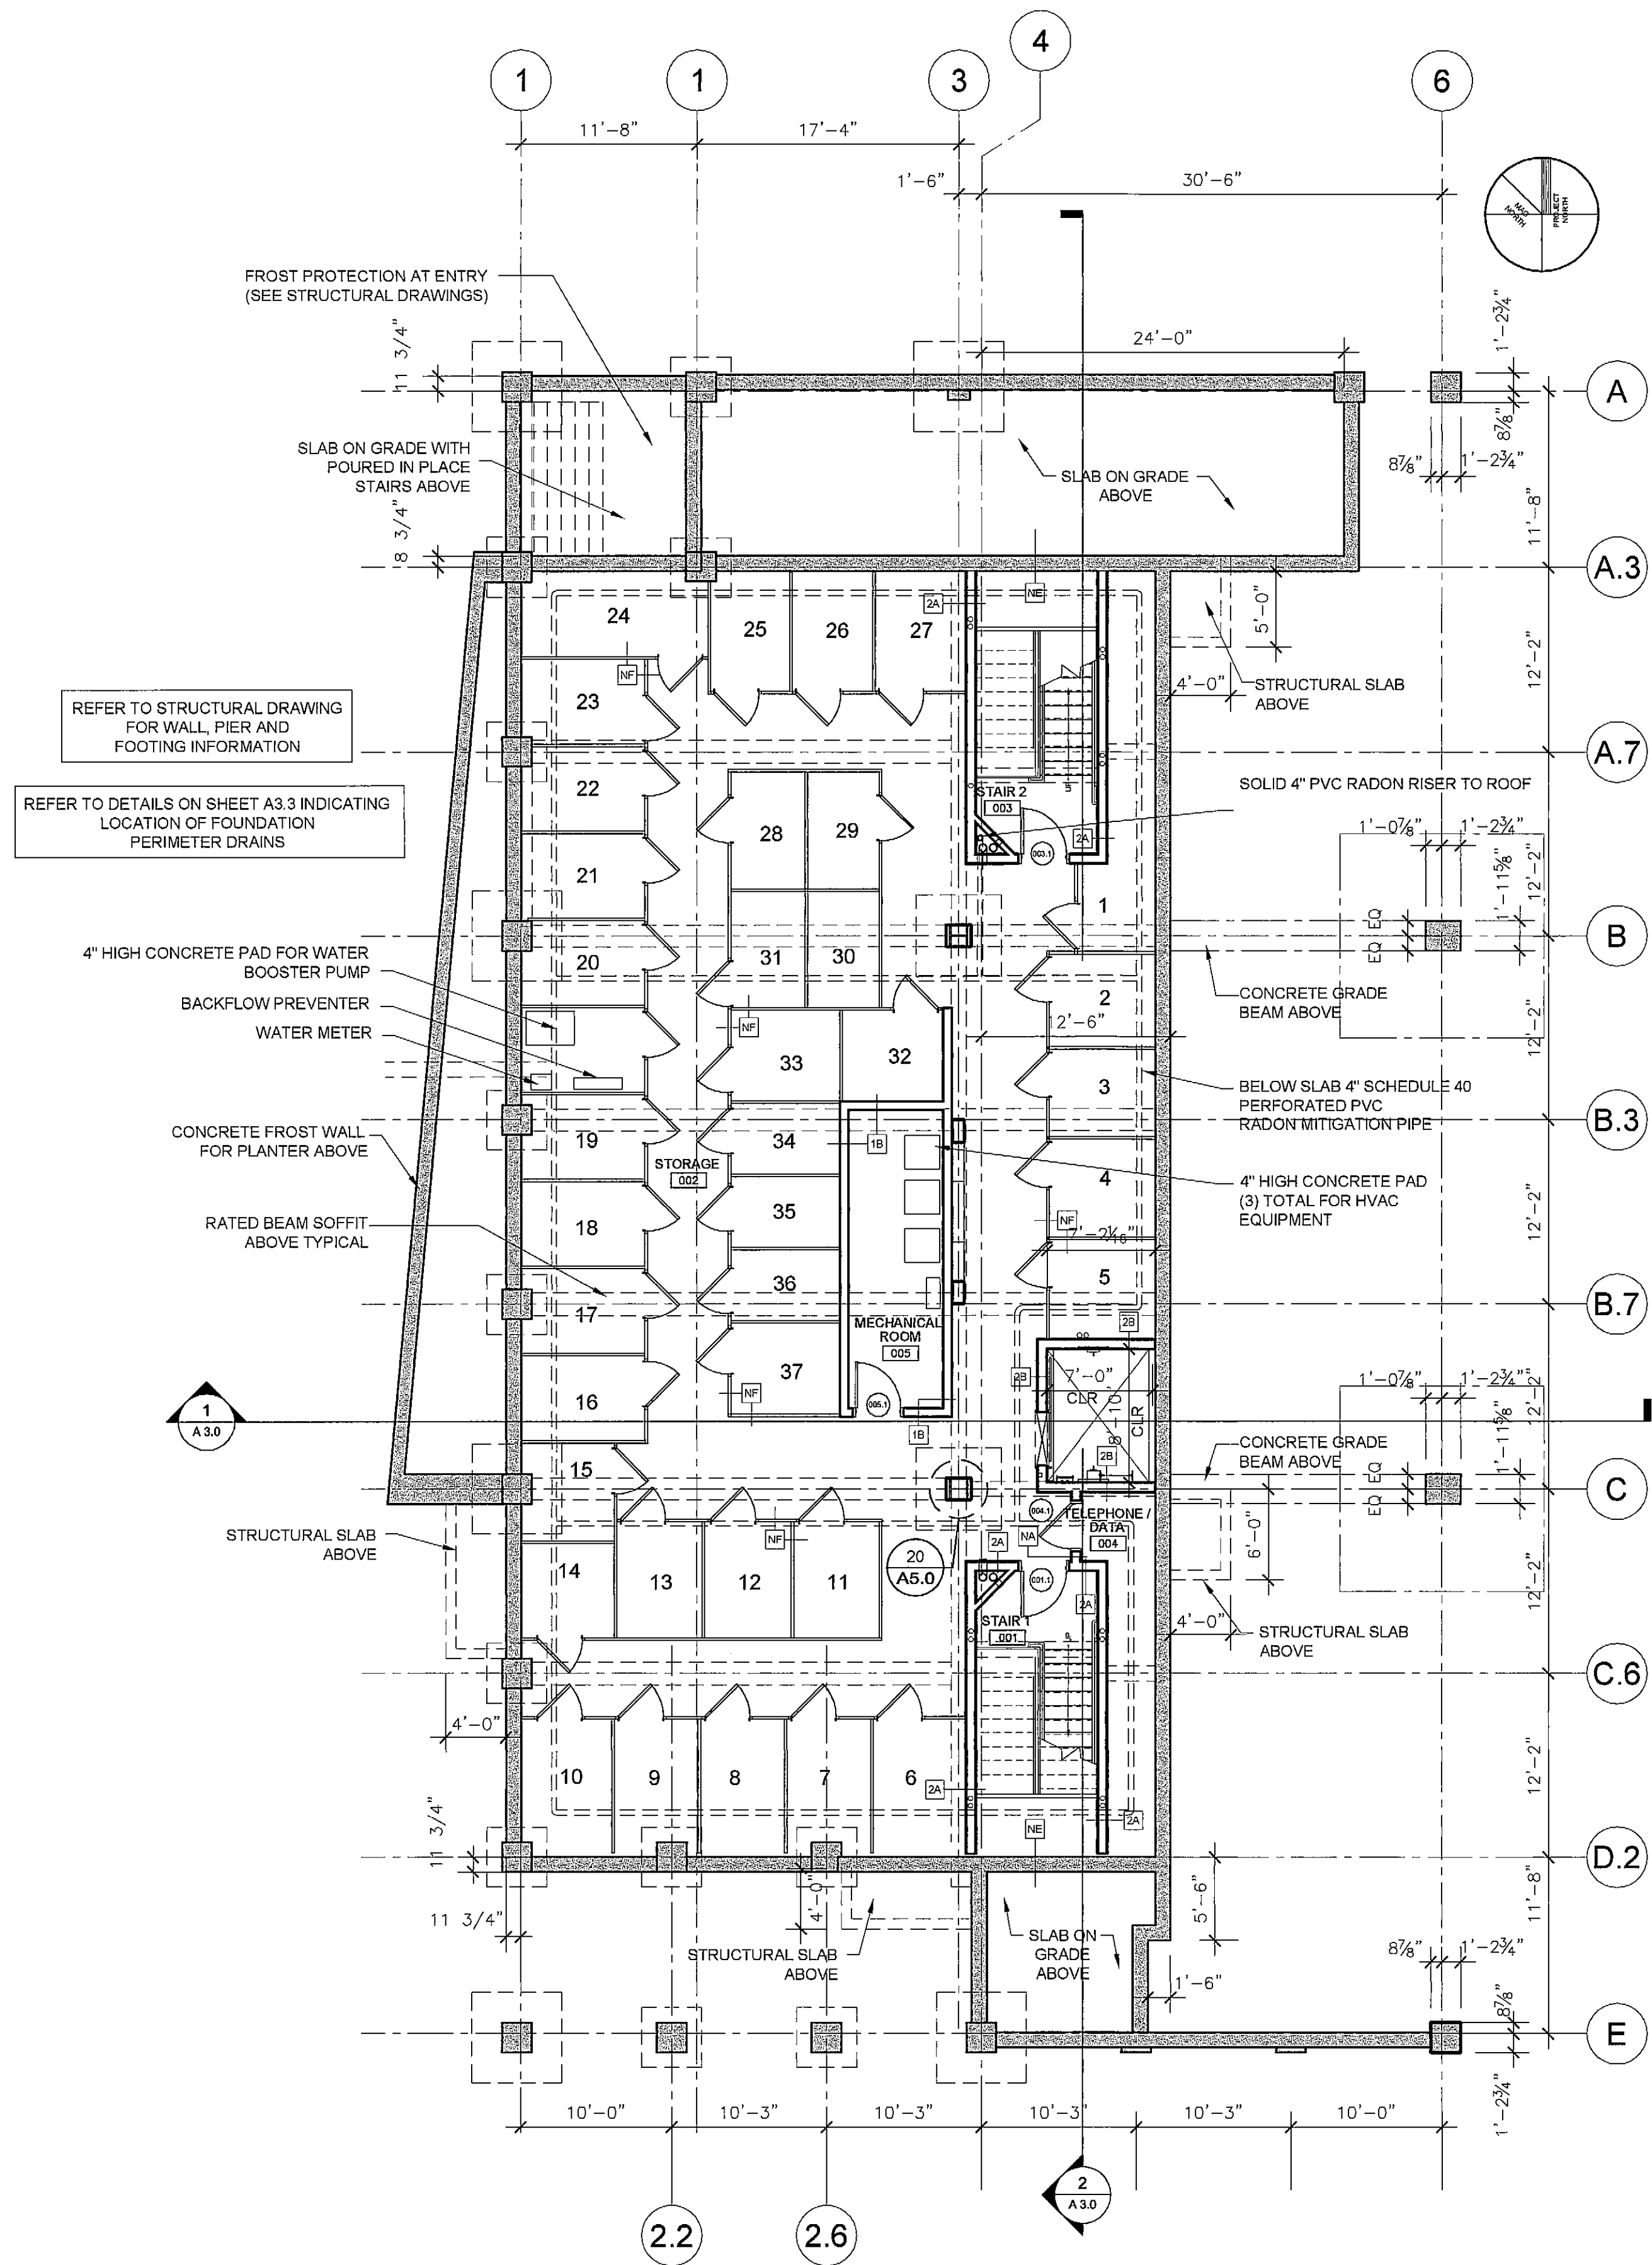

1 BASEMENT PLAN
A1.0 1/8" = 1'-0"

T:\001_TFH Projects\0422_Chestnut Street\Construction Documents\01-Floor Plans\0422 - 00 Basement Floor Plans.dwg, 2/23/2006 12:41:09 PM, HP Design\hjt7500 Pds (E..._A01).dwg