


© 2005 TFH ARCHITECTS

CHESTNUT STREET LOFTS

URBAN REVITALIZATION PROJECT
BY CHESTNUT STREET LLC.
PORTLAND, MAINE

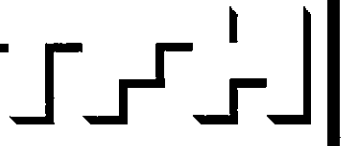

TFH ARCHITECTS
100 COMMERCIAL STREET
PORTLAND MAINE 04101
TELEPHONE 207 776 6141
ARCHITECTURE PLANNING

CONSULTANTS:

CIVIL:
Land Use Consultants
855 Forensic Street
Portland, ME 04103
207-476-3313

STRUCTURAL:
Structural Design Consulting
22 Oakmont Drive
Old Orchard Beach, ME 04054
207-636-8006

MECHANICAL:
Whitney Engineering
10 Danforth Street
Portland, ME 04101
207-476-7460

ELECTRICAL:
Denner Engineering
7 Bennett Road
Freeport, ME 04032
207-865-9475

REVISIONS:

1 100% CONSTRUCTION DOCUMENTS
2 02.24.06

DATE:

PROJECT No. 0422


DRAWN BY: RJS

CHECKED BY: TST


SCALE: AS NOTED

SHEET TITLE:
THIRD AND
FOURTH FLOOR PLANS

A1.2

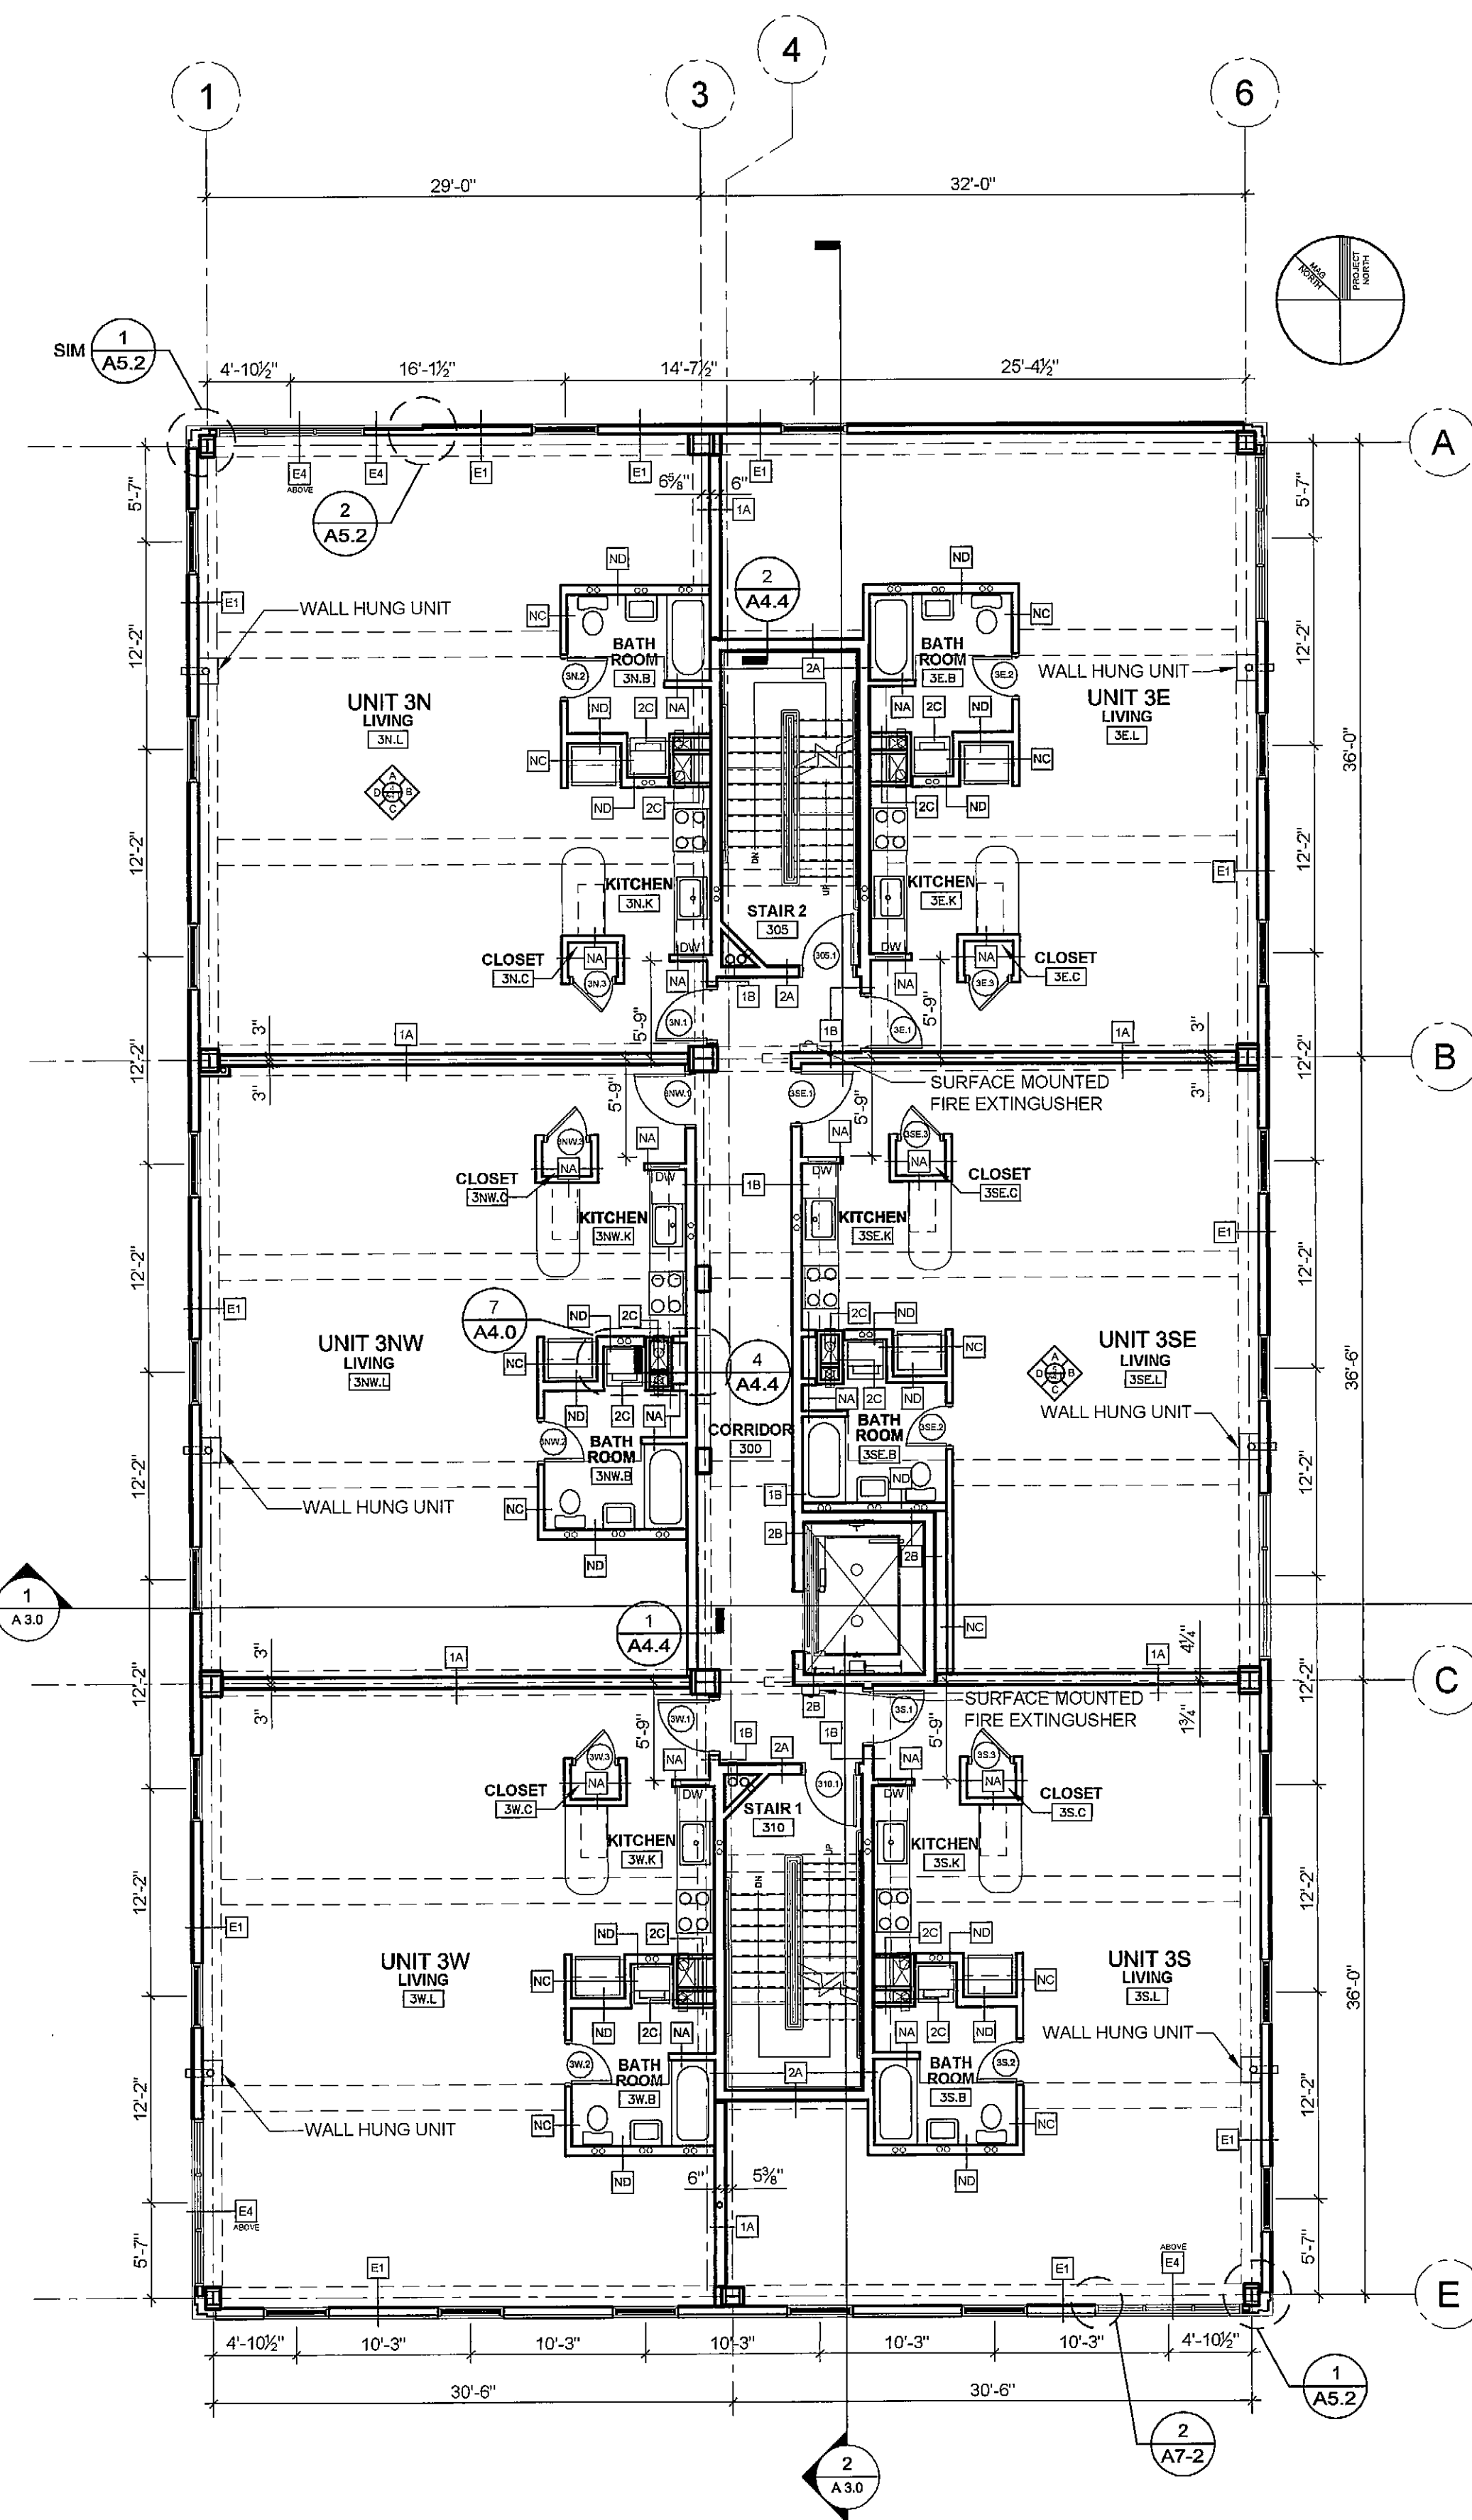

1 THIRD FLOOR PLAN
1/8" = 1'-0"

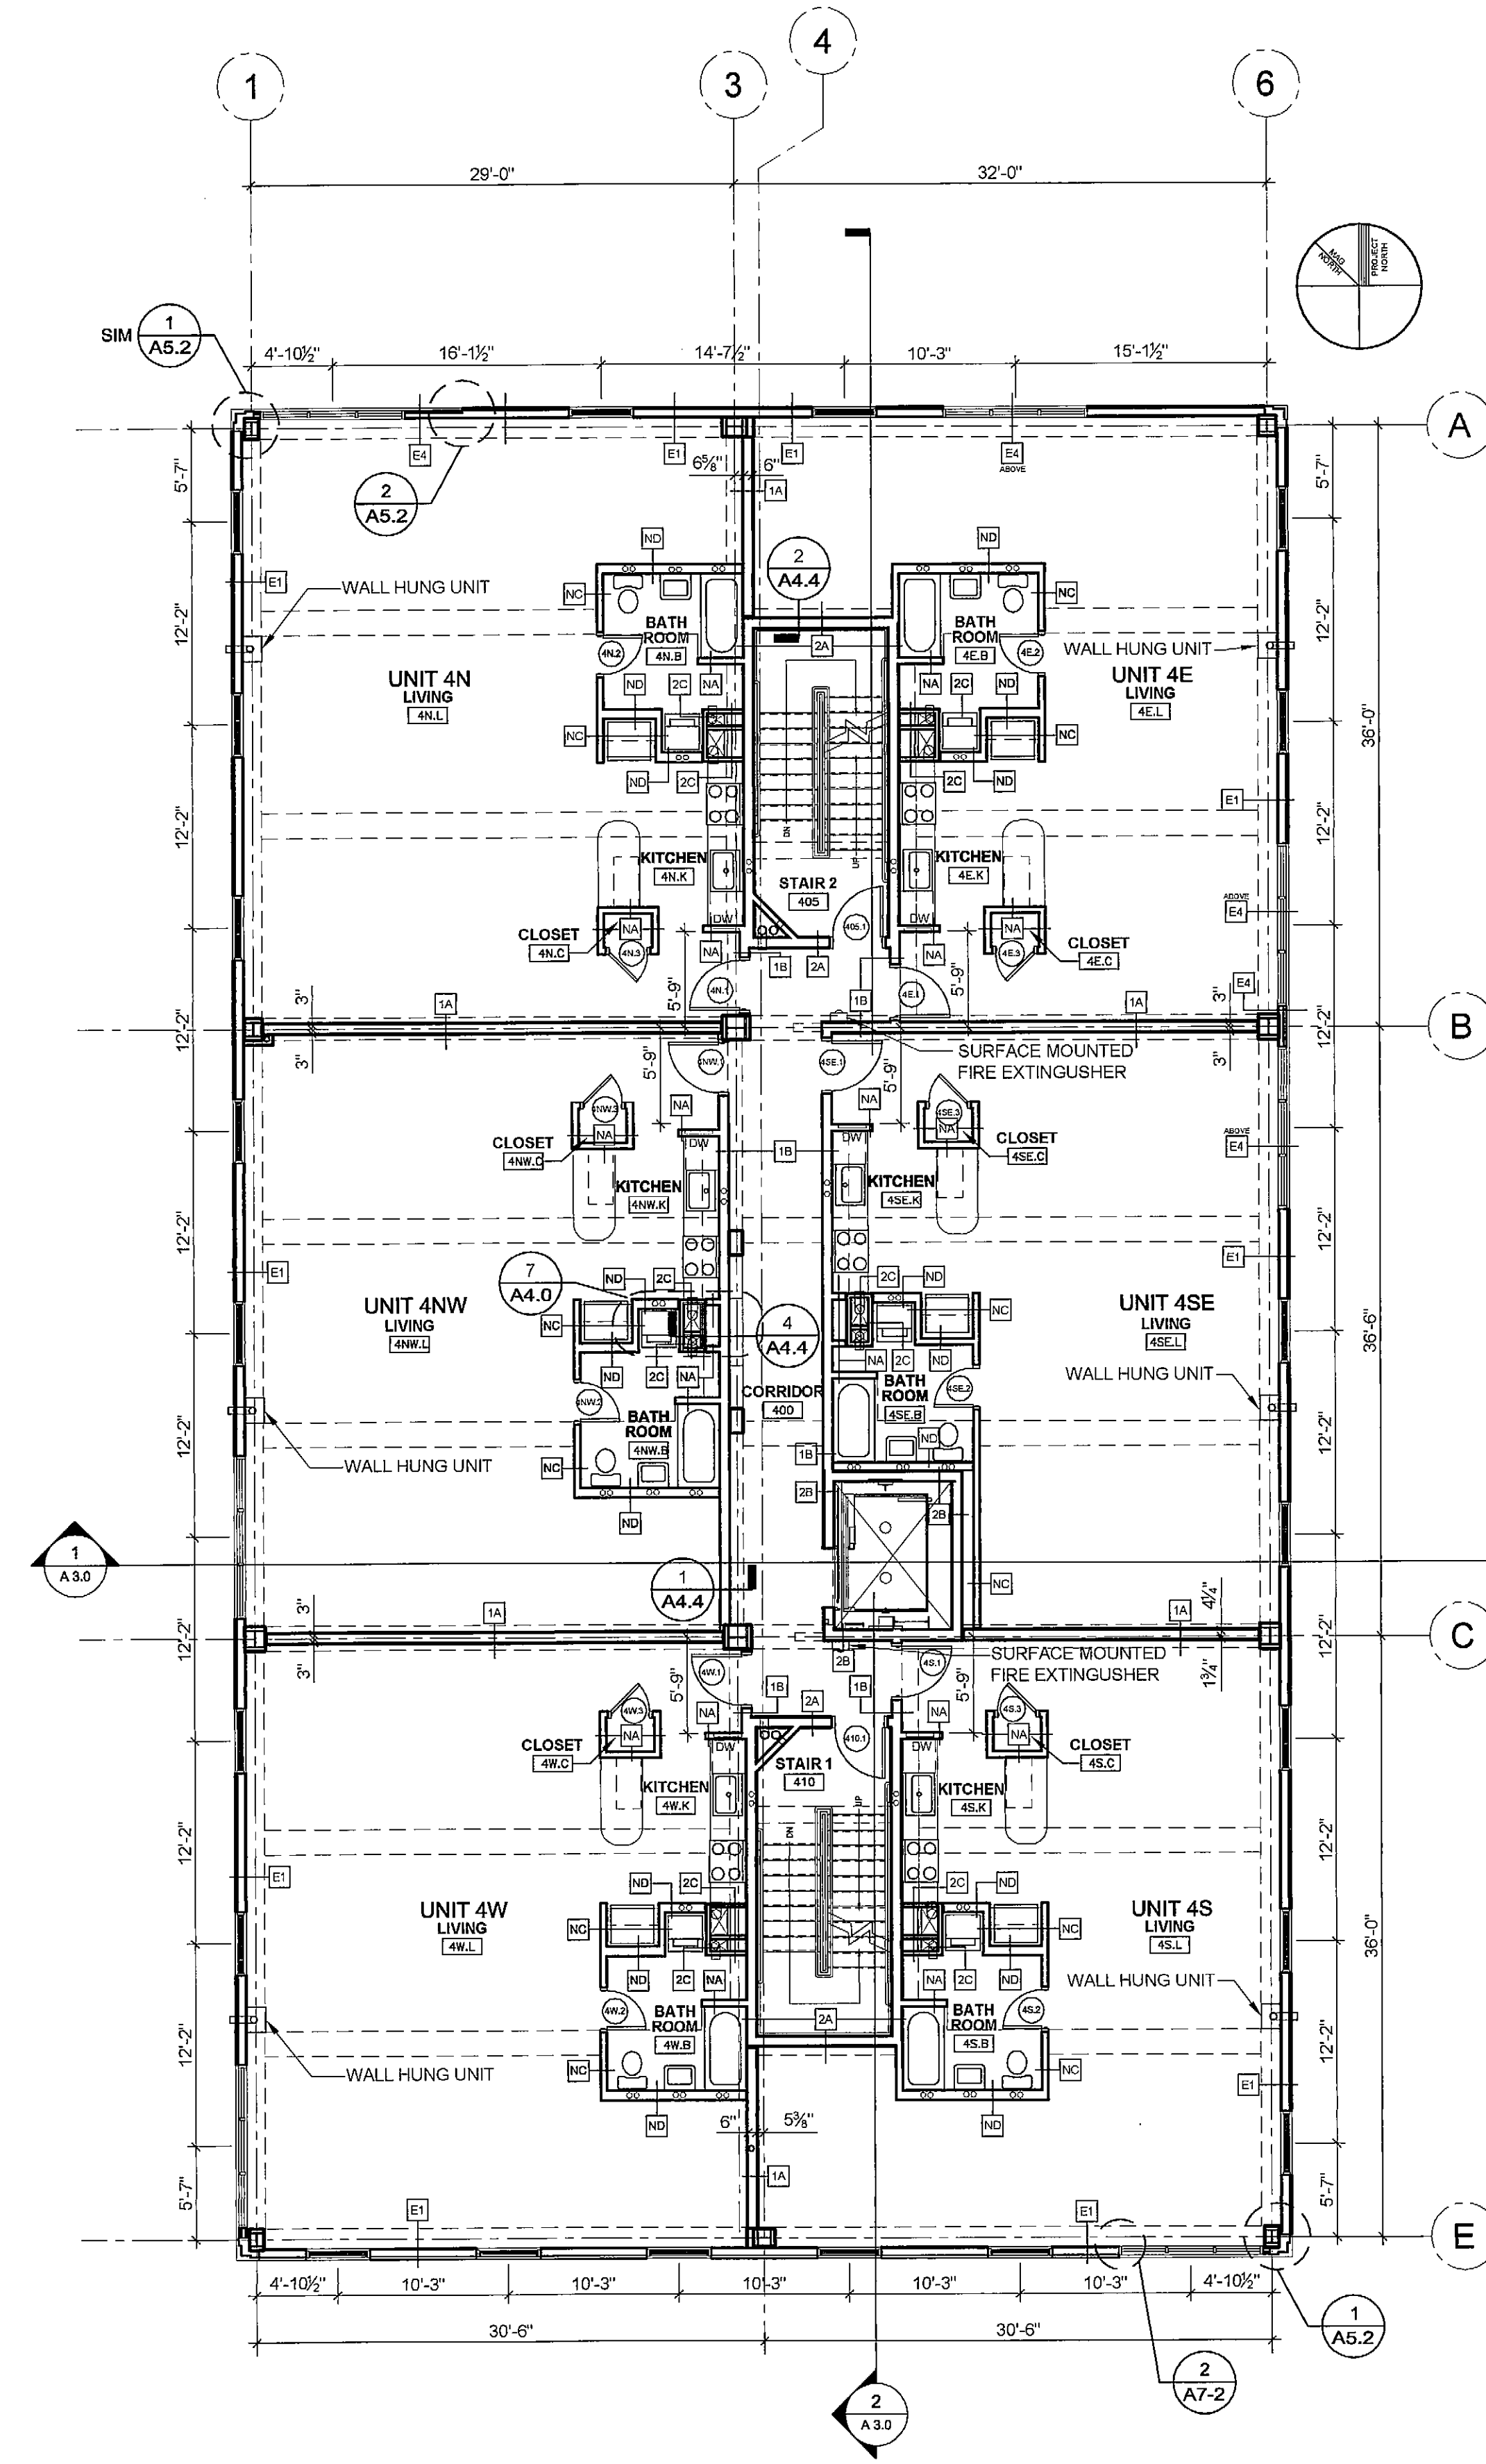

2 FOURTH FLOOR PLAN
1/8" = 1'-0"