


© 2005 TFH ARCHITECTS

CHESTNUT STREET LOFTS

URBAN REVITALIZATION PROJECT
BY CHESTNUT STREET LLC,
PORTLAND, MAINE

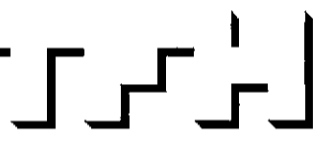

TFH ARCHITECTS
100 COMMERCIAL STREET
PORTLAND MAINE 04101
TELEPHONE 207 775 6141
ARCHITECTURE PLANNING

CONSULTANTS:

CIVIL:
Land Use Consultants
955 Riverside Street
Portland, ME 04103
207-478-5315

STRUCTURAL:
Structural Design Consulting
22 Calmar Drive
Old Orchard Beach, ME 04064
207-934-8039

MECHANICAL:
Whitney Engineering
10 Danforth Street
Portland, ME 04101
207-474-7489

ELECTRICAL:
Bissett Engineering
7 Bennett Road
Freeport, ME 04032
207-855-9475

REVISIONS:

1 100% CONSTRUCTION DOCUMENTS
02.24.06

DATE:

PROJECT No. 0422

DRAWN BY: RJS


CHECKED BY: TST

SCALE: AS NOTED


SHEET TITLE:

FIFTH AND
SIXTH FLOOR PLANS

A1.3

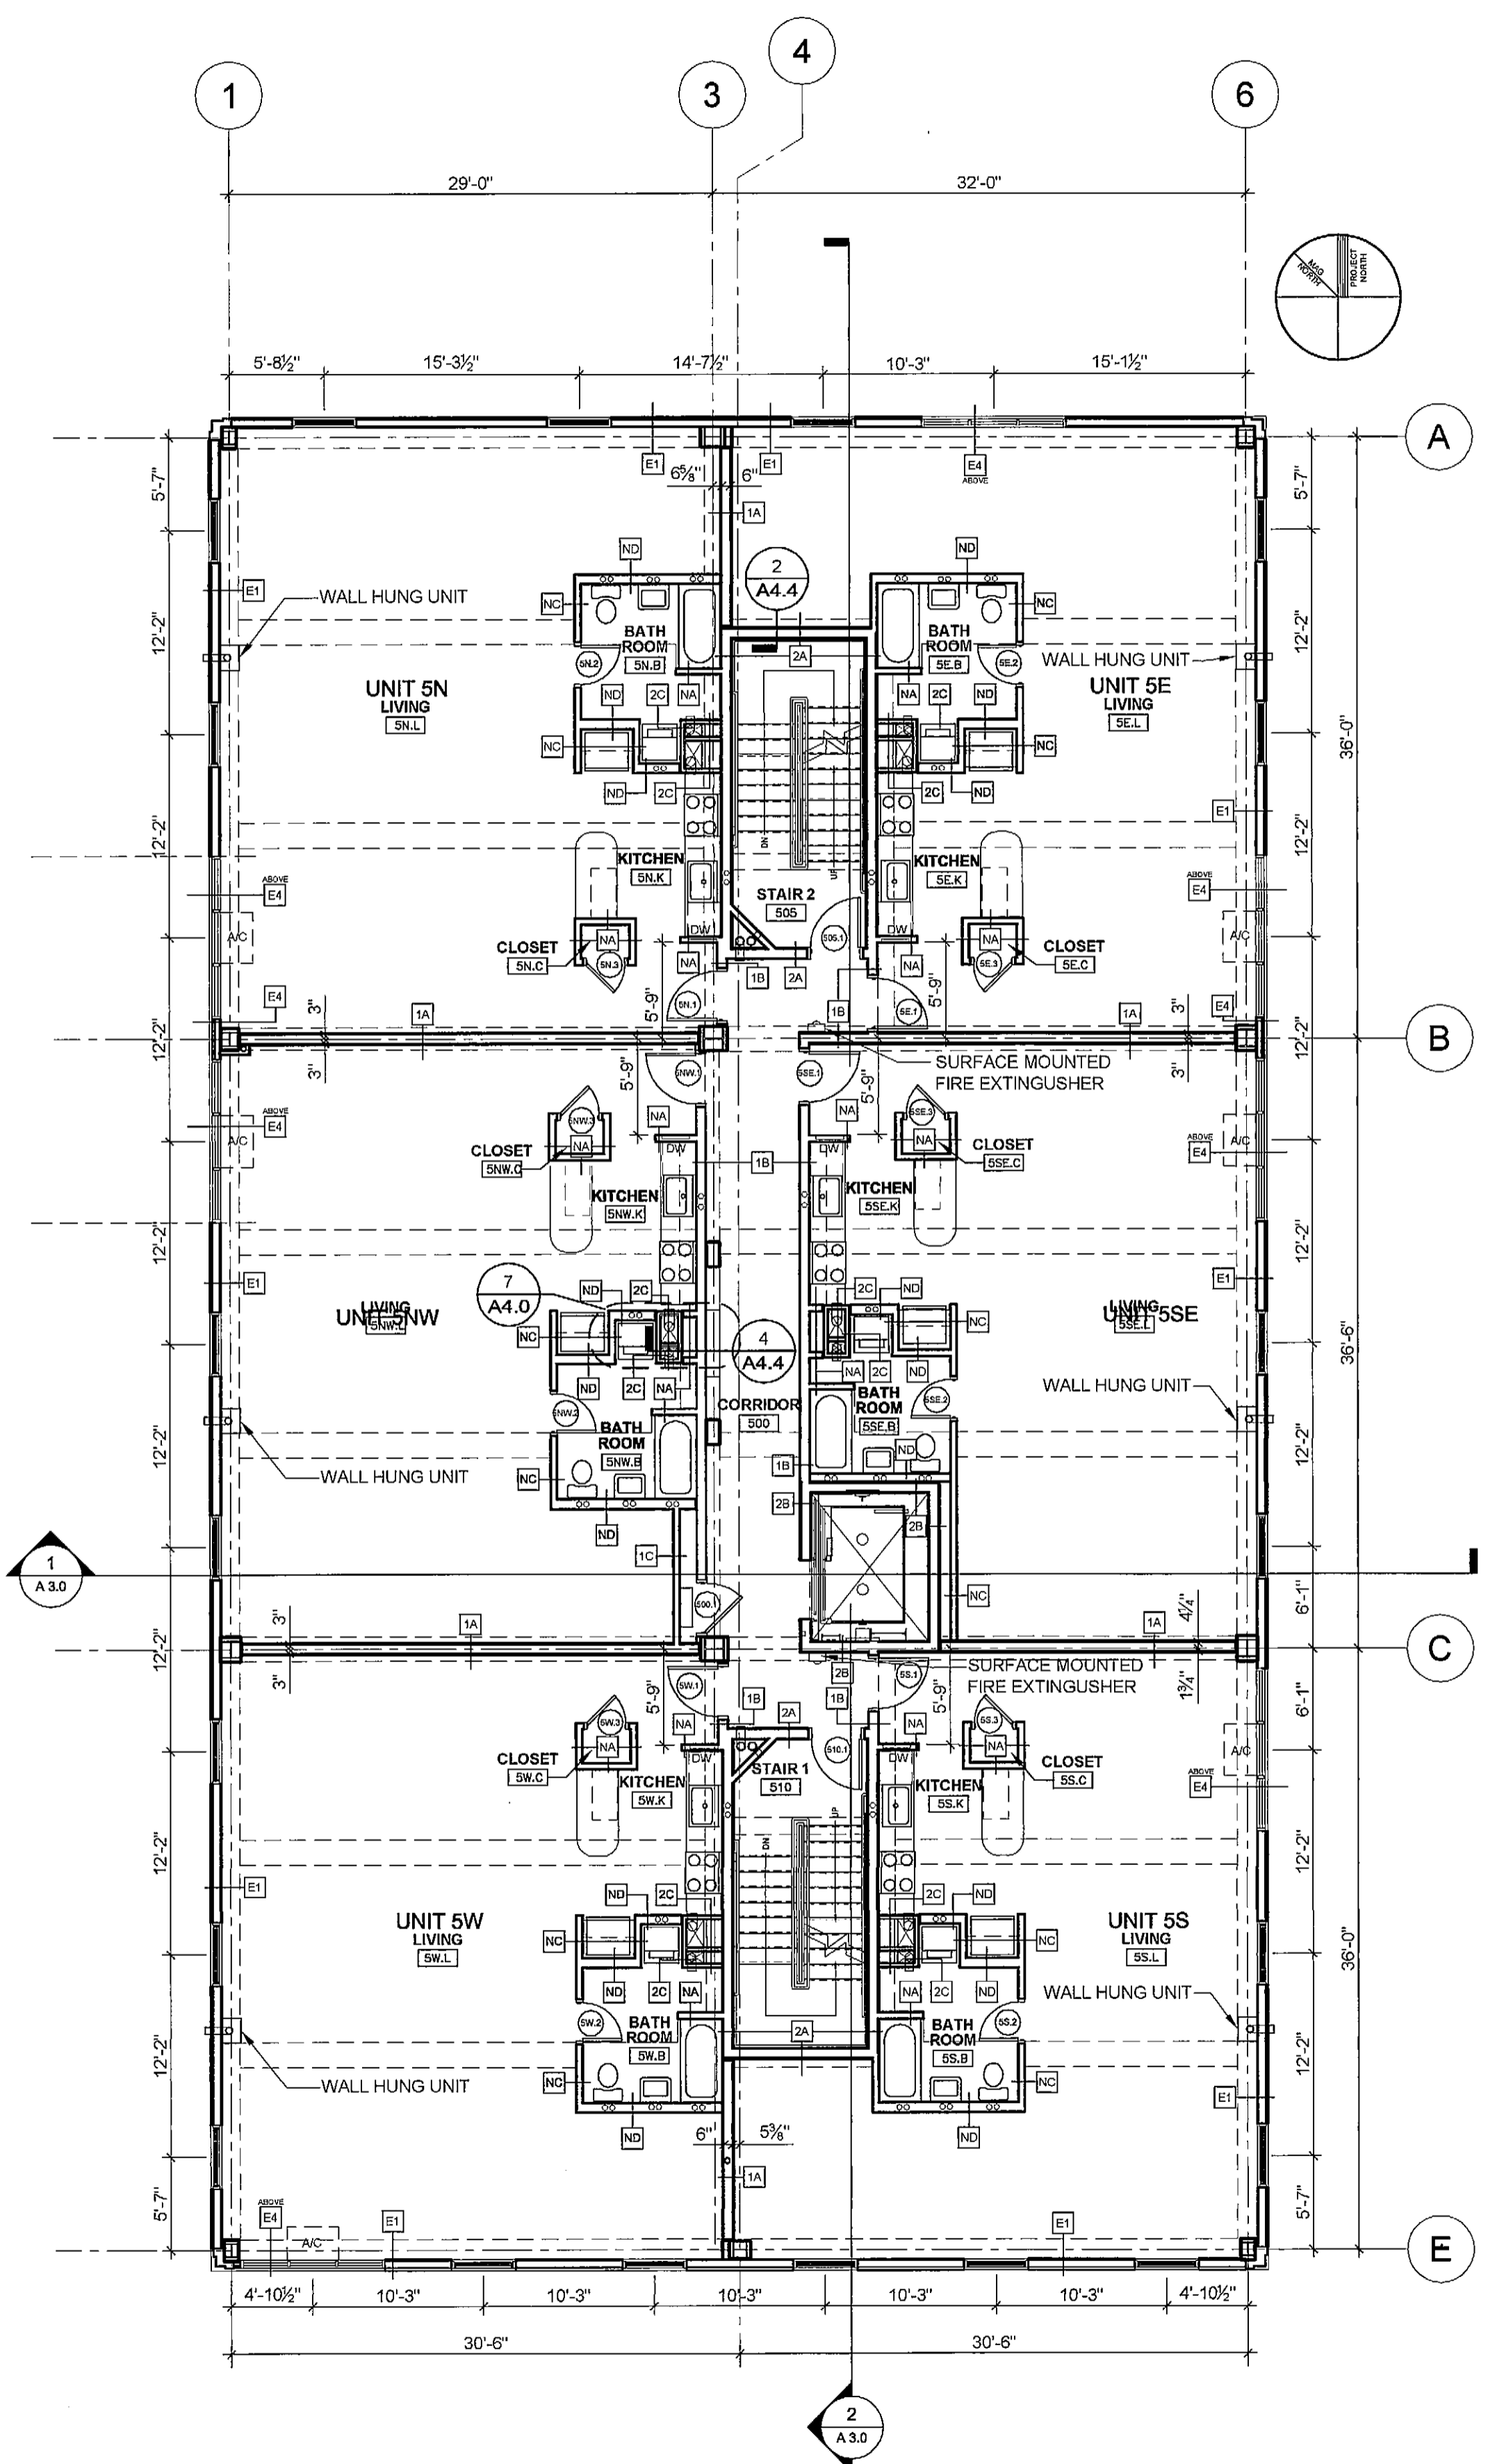

1 FIFTH FLOOR PLAN
A1.3 1/8" = 1'-0"

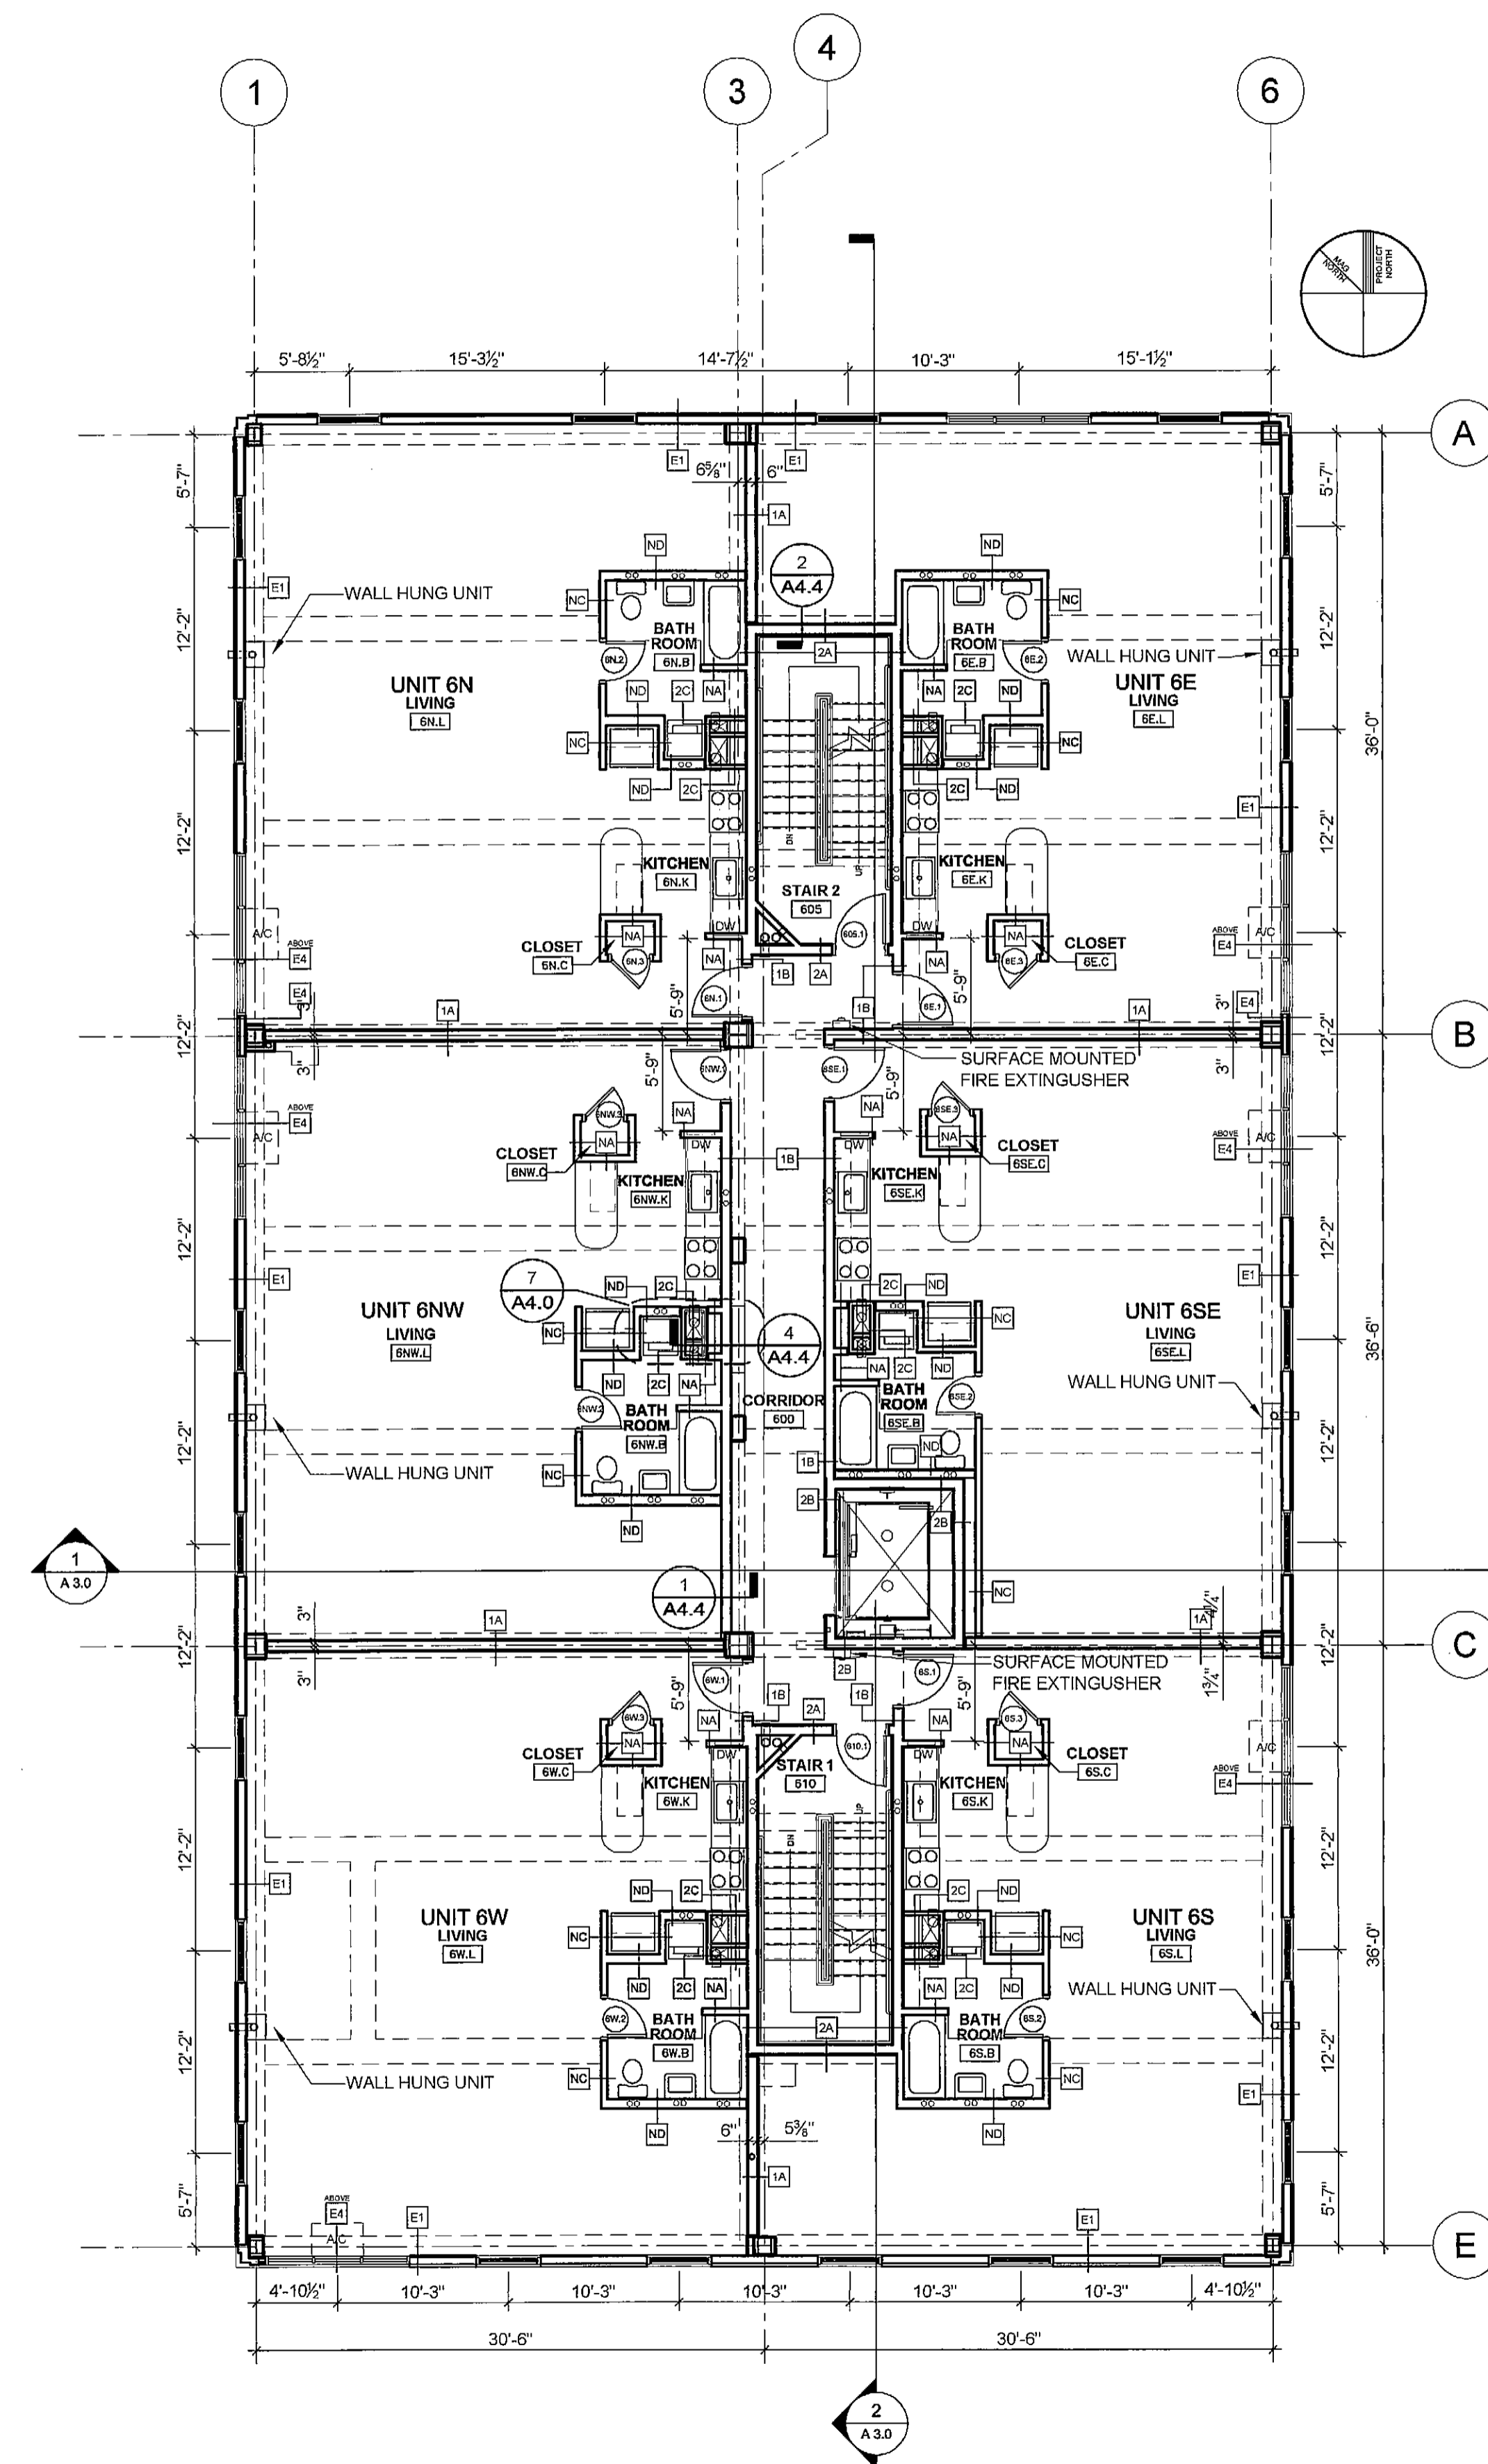

2 SIXTH FLOOR PLAN
A1.3 1/8" = 1'-0"