

© 2005 TFH ARCHITECTS

CHESTNUT STREET LOFTS

URBAN REVITALIZATION PROJECT
BY CHESTNUT STREET LLC.
PORTLAND, MAINE



TFH ARCHITECTS
100 COMMERCIAL STREET
PORTLAND MAINE 04101
TELEPHONE 207 775 6141
ARCHITECTURE PLANNING

CONSULTANTS:

CIVIL:
Land Use Consultants
950 Forester Street
Portland, ME 04103
207-478-3313

STRUCTURAL:
Structural Design Consulting
22 Calhoun Drive
Old Orchard Beach, ME 04064
207-634-8038

MECHANICAL:
Whitney Engineering
15 Denton Street
Portland, ME 04101
207-874-7469

ELECTRICAL:
Bennett Engineering
7 Bennett Road
Fryeburg, ME 04032
207-665-0475

REVISIONS:

2 100% CONSTRUCTION DOCUMENTS
02.24.06

DATE:

PROJECT No. 0422


DRAWN BY: RJS

CHECKED BY: TST


SCALE: AS NOTED

SHEET TITLE:
SEVENTH AND EIGHTH FLOOR PLANS

A1.4

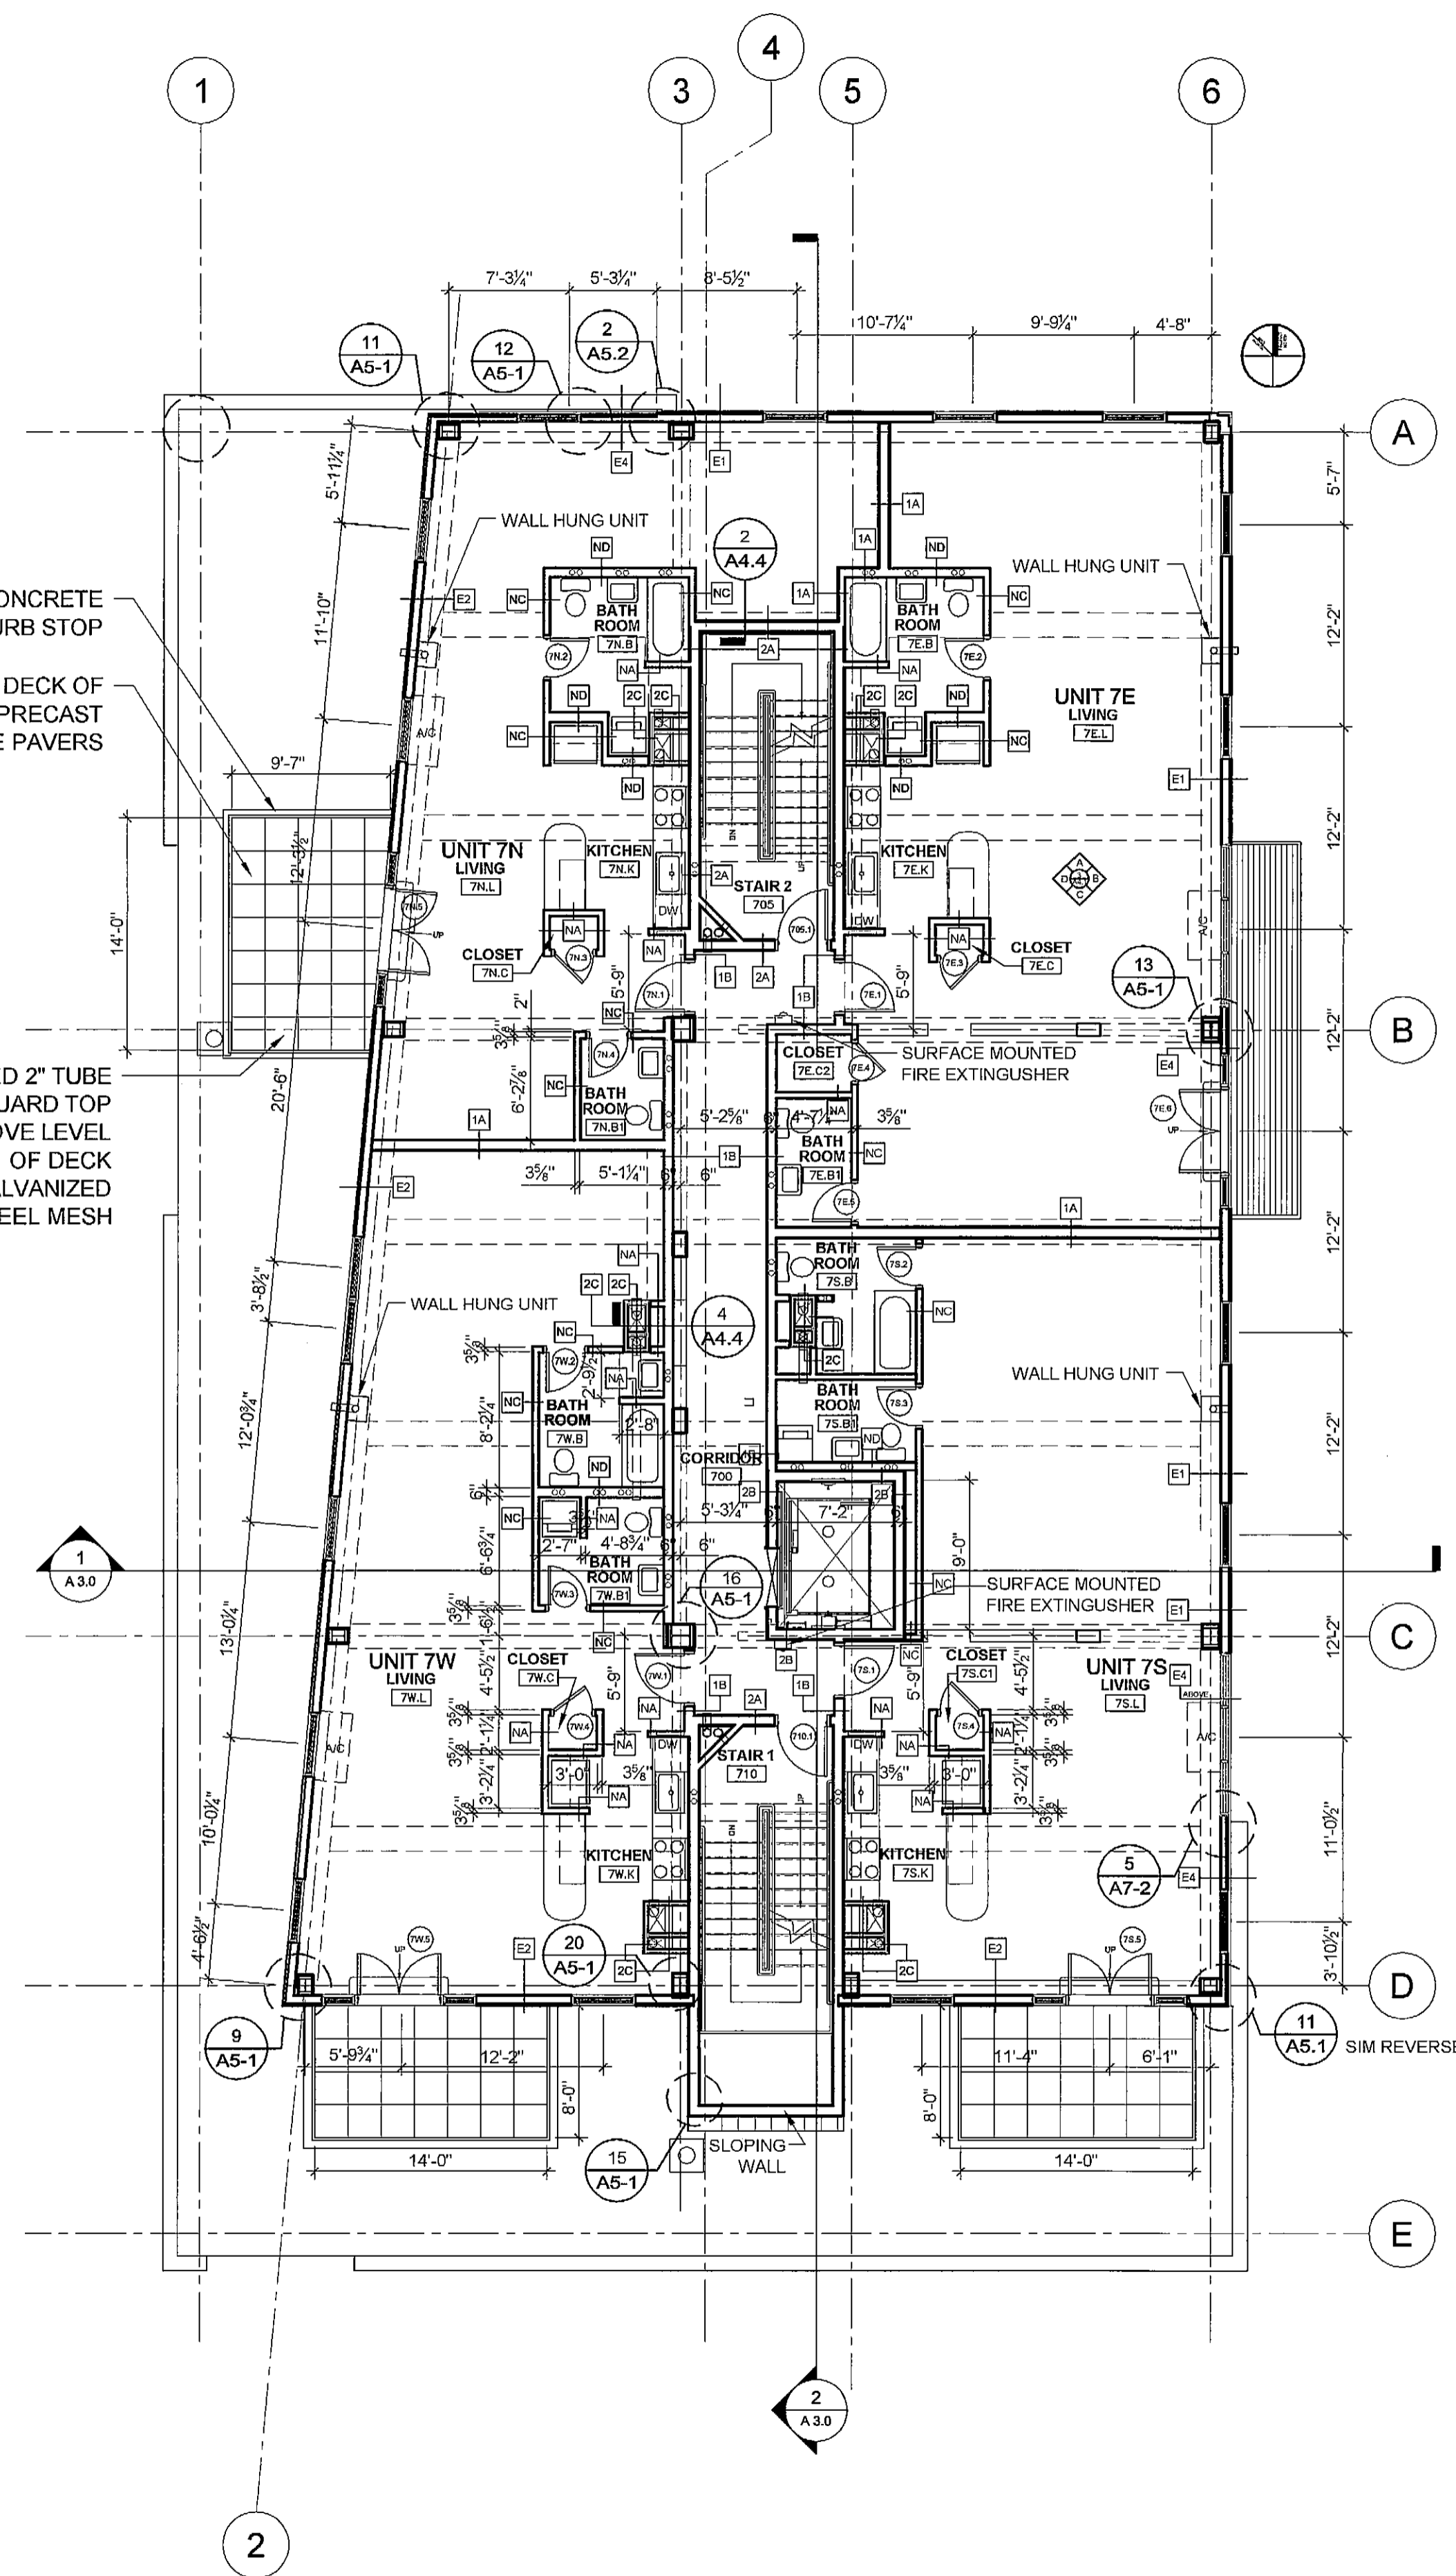

1 SEVENTH FLOOR PLAN
1/8" = 1'-0"

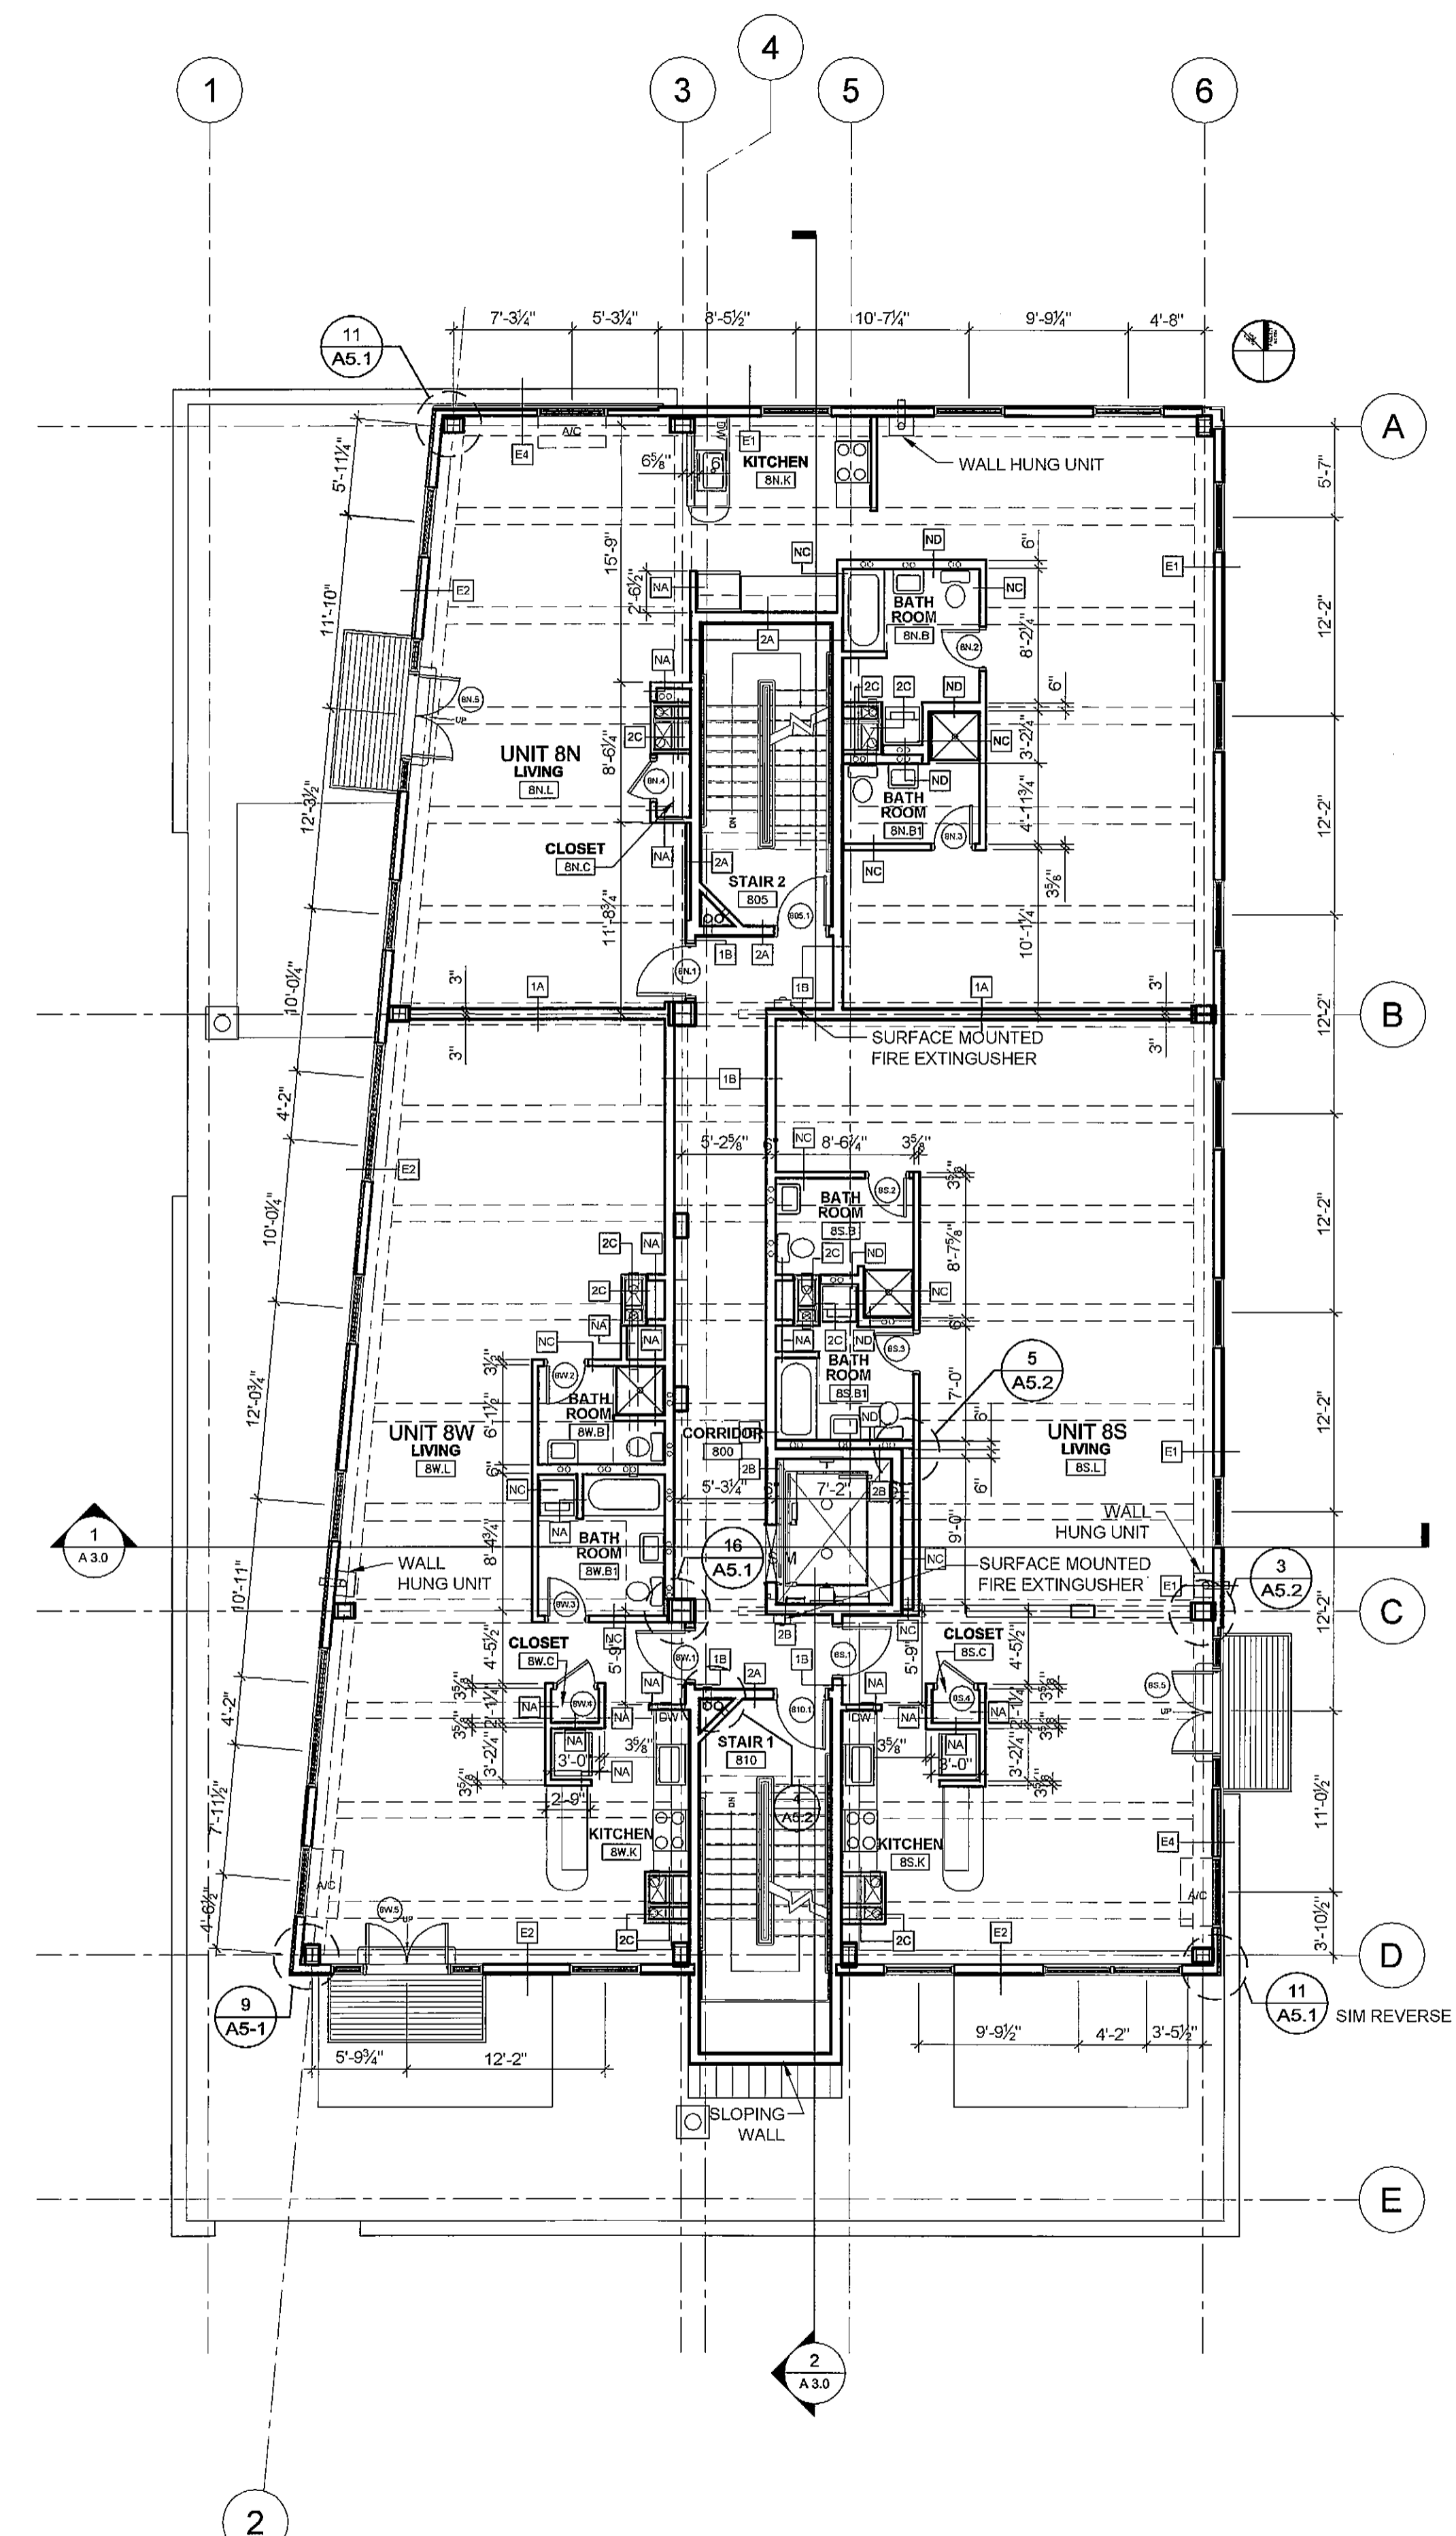

2 EIGHTH FLOOR PLAN
1/8" = 1'-0"