


© 2005 TFH ARCHITECTS

CHESTNUT STREET LOFTS
 URBAN REVITALIZATION PROJECT
 BY CHESTNUT STREET LLC,
 PORTLAND, MAINE

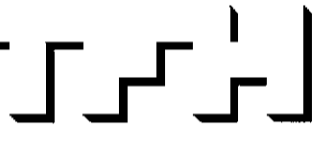

TFH ARCHITECTS
 100 COMMERCIAL STREET
 PORTLAND MAINE 04101
 TELEPHONE 207 775 6141
 ARCHITECTURE PLANNING

CONSULTANTS:
CIVIL:
 Lindt Use Consultants
 995 Riverside Street
 Portland, ME 04105
 207-679-2113
STRUCTURAL:
 Structural Design Consulting
 22 Oakmont Circle
 Old Orchard Beach, ME 04054
 207-934-6039
MECHANICAL:
 Whitney Engineering
 10 Danforth Street
 Portland, ME 04101
 207-874-7449
ELECTRICAL:
 Bennett Engineering
 7 Bennett Road
 Freetown, ME 04032
 207-666-8475

REVISIONS:

100% CONSTRUCTION DOCUMENTS
 02-24-06

DATE: 12.7.05

PROJECT No. 0422

DRAWN BY: WFA


CHECKED BY: TST

SCALE: AS NOTED


SHEET TITLE:

WALL SECTIONS


A3.2

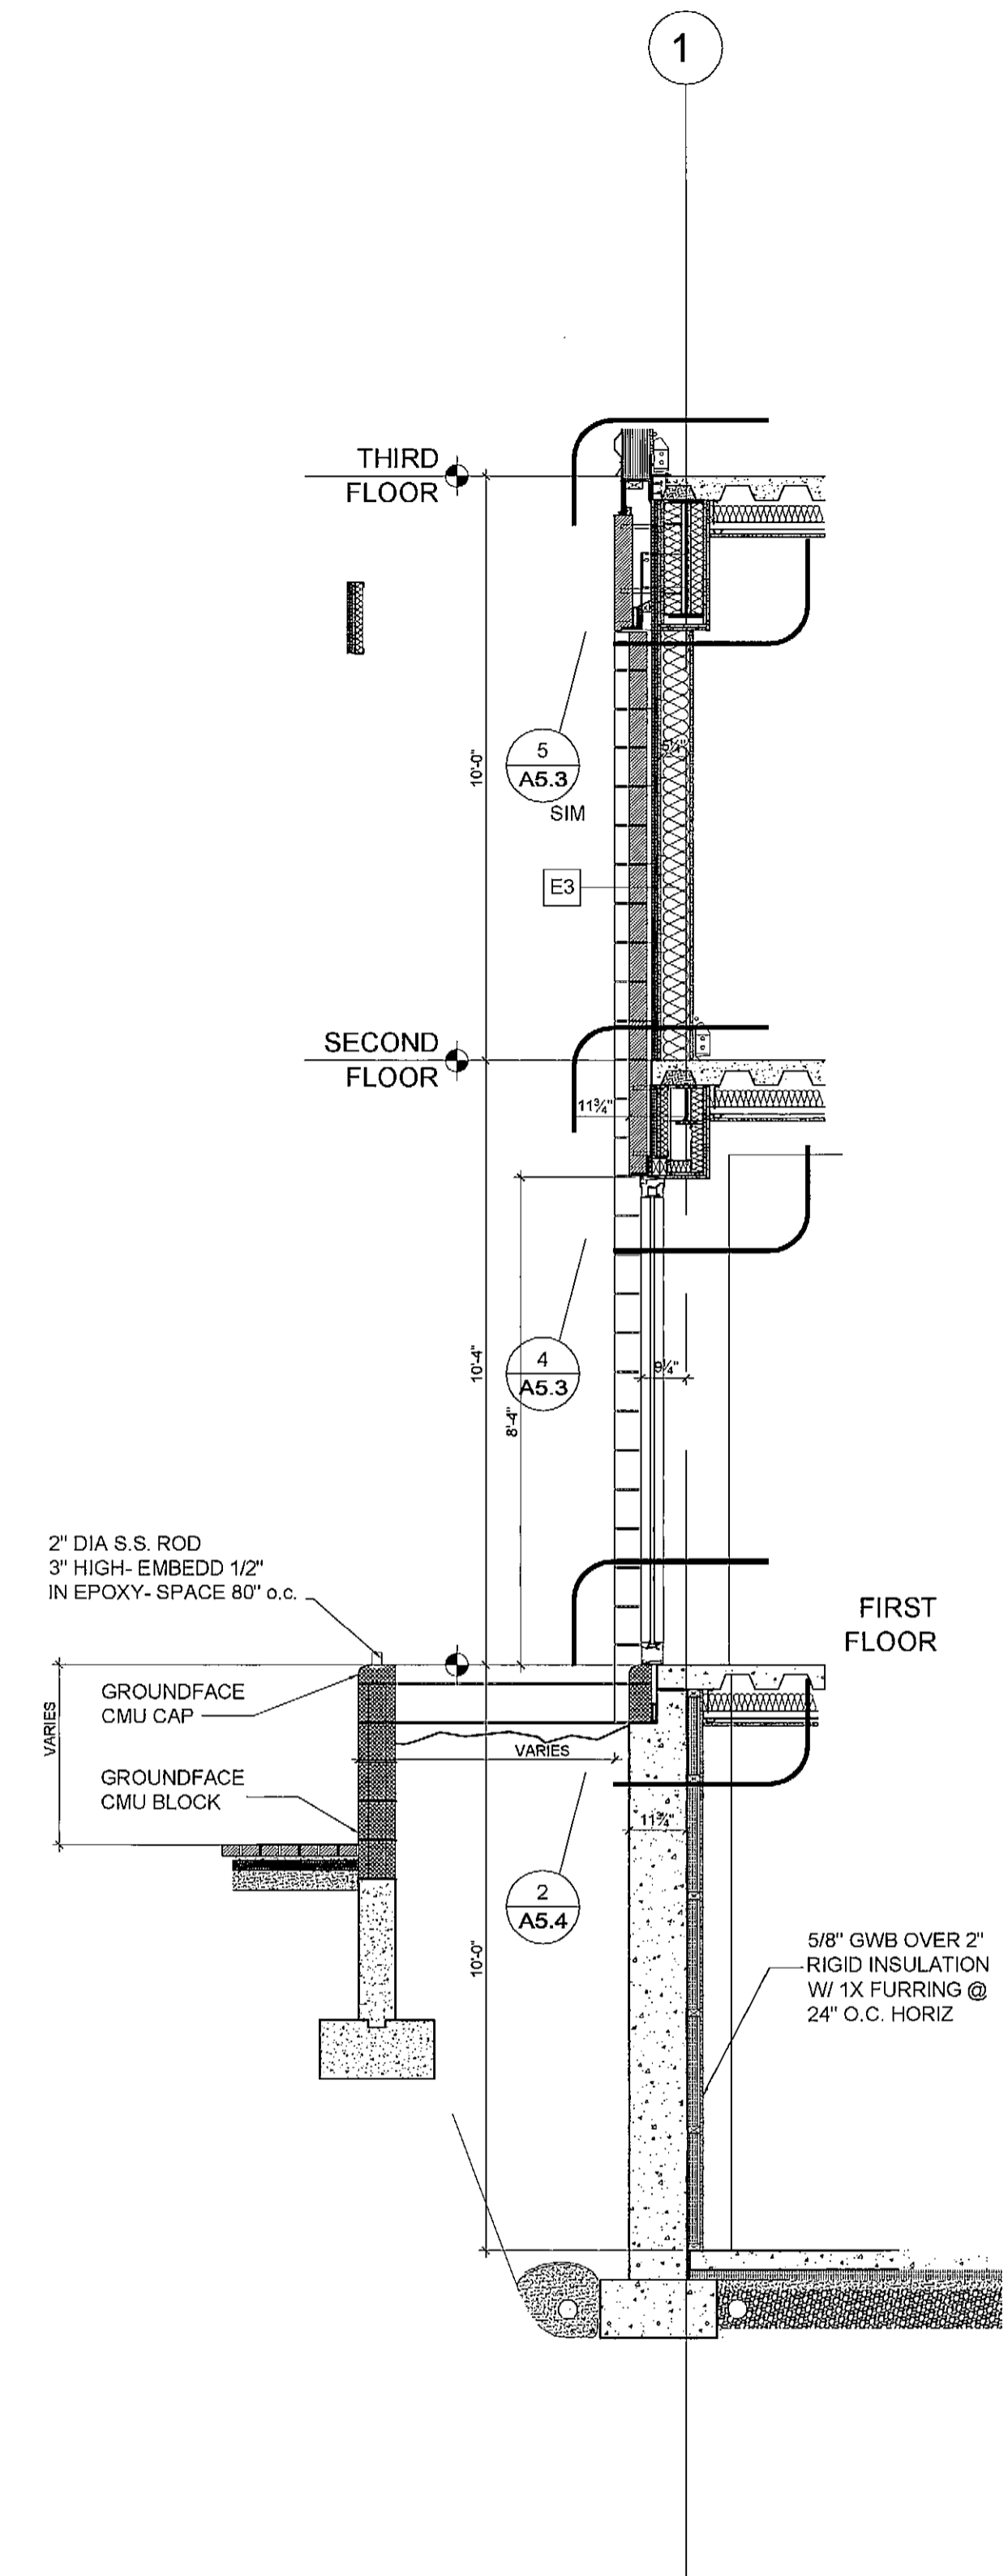

1 WALL SECTION
 3/8" = 1'-0"

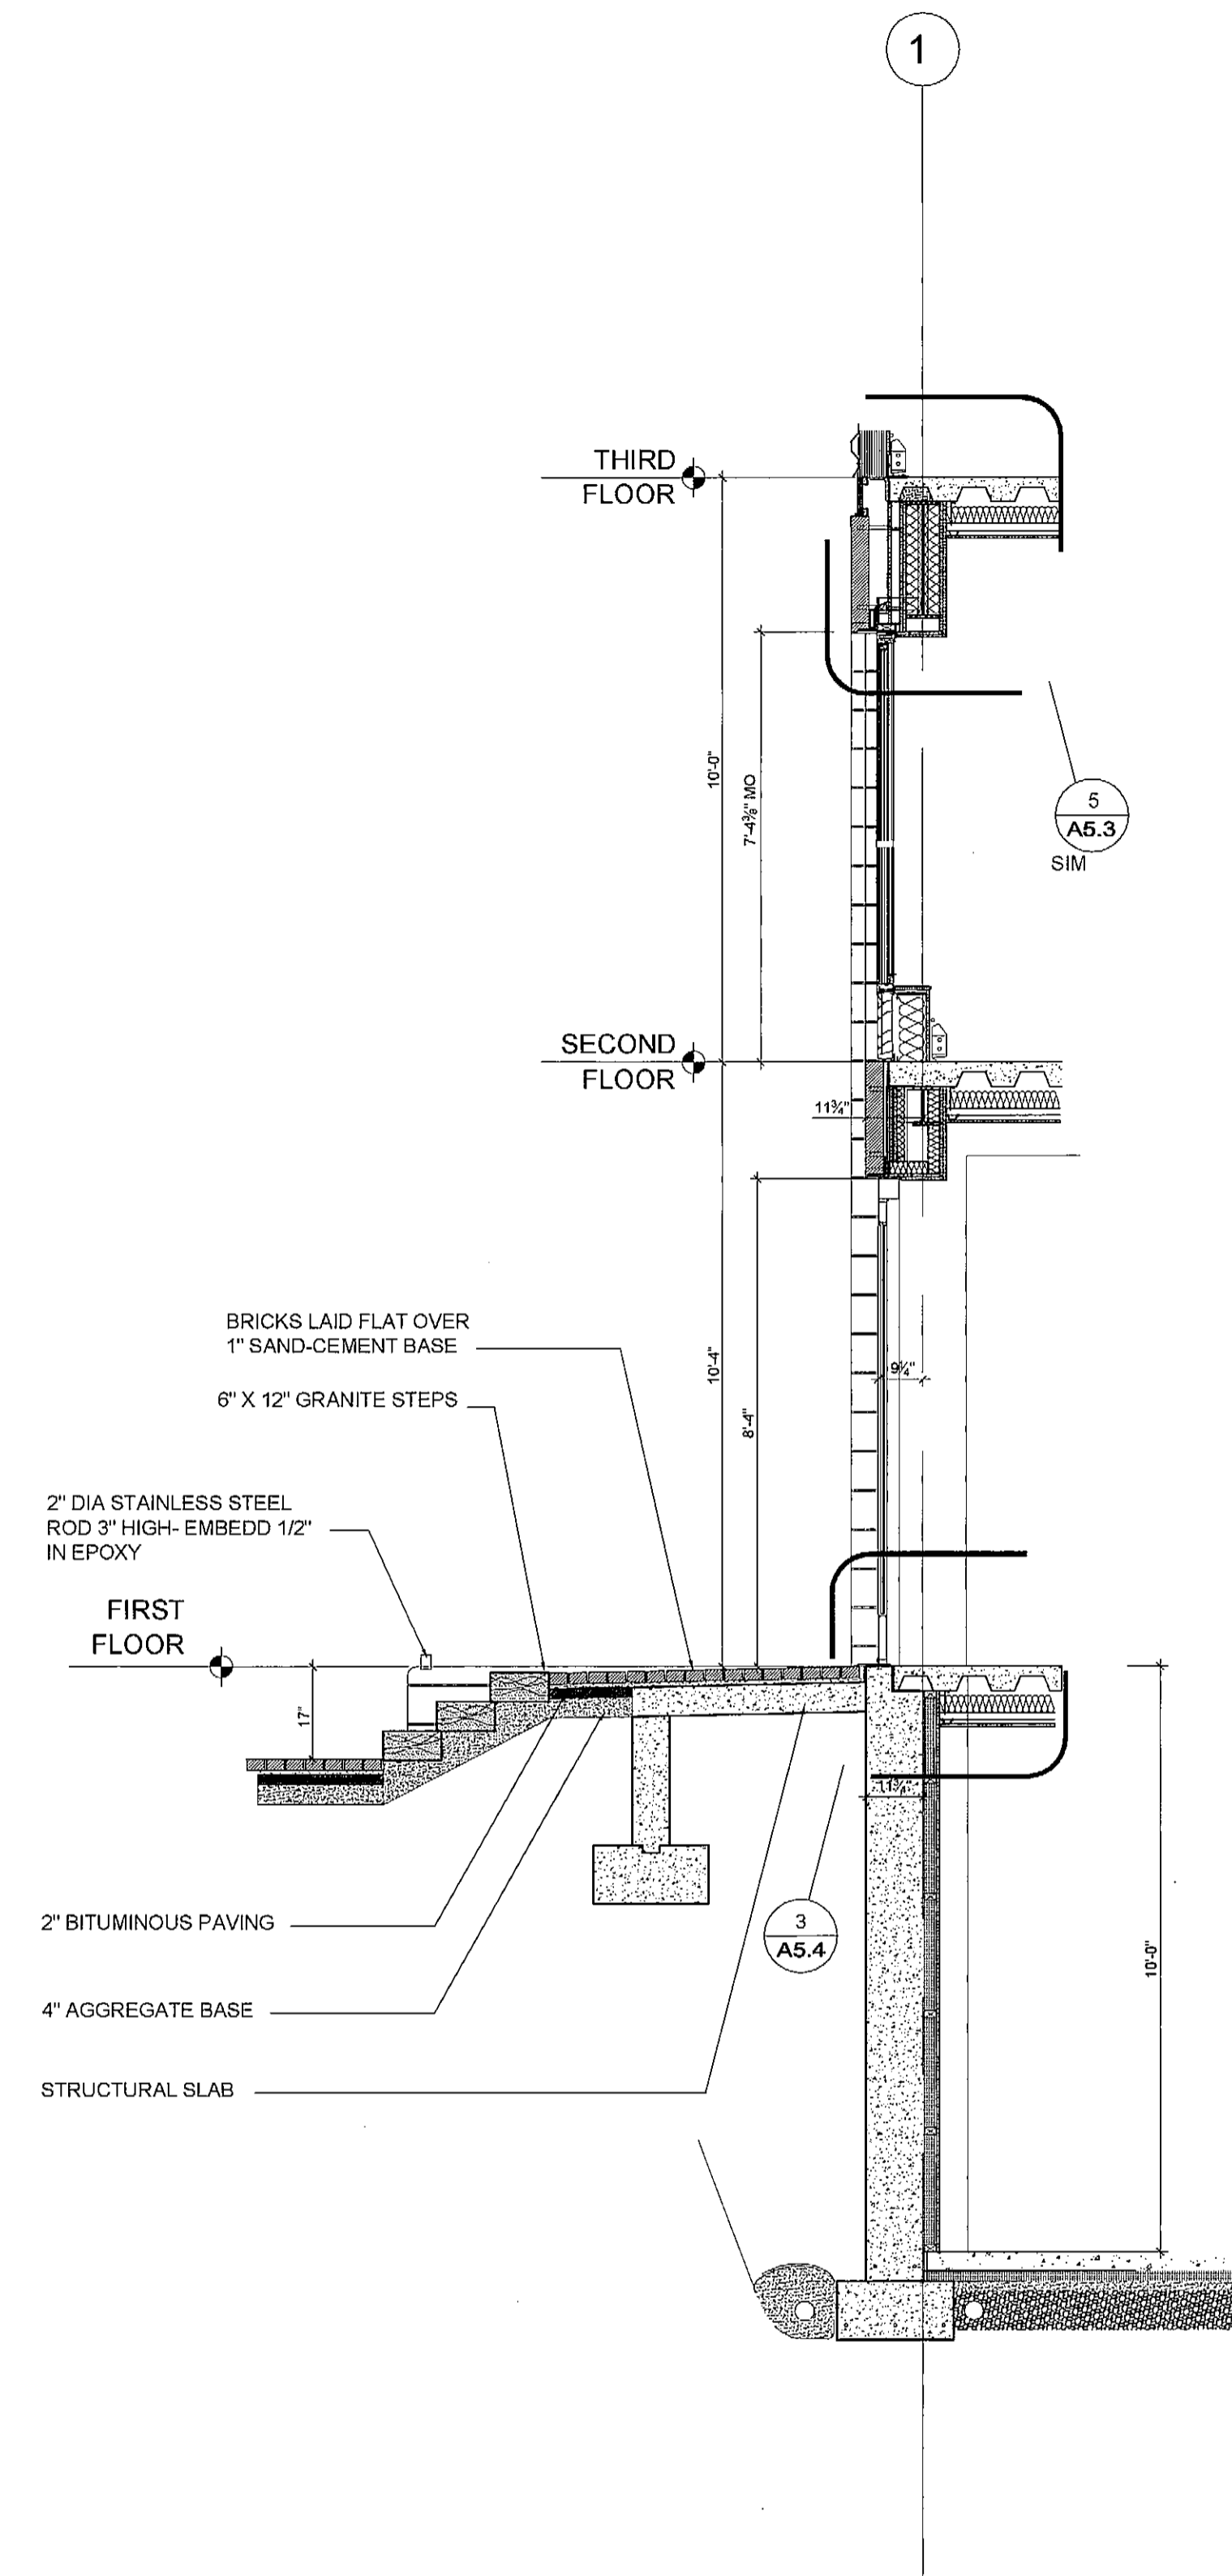

2 WALL SECTION
 3/8" = 1'-0"

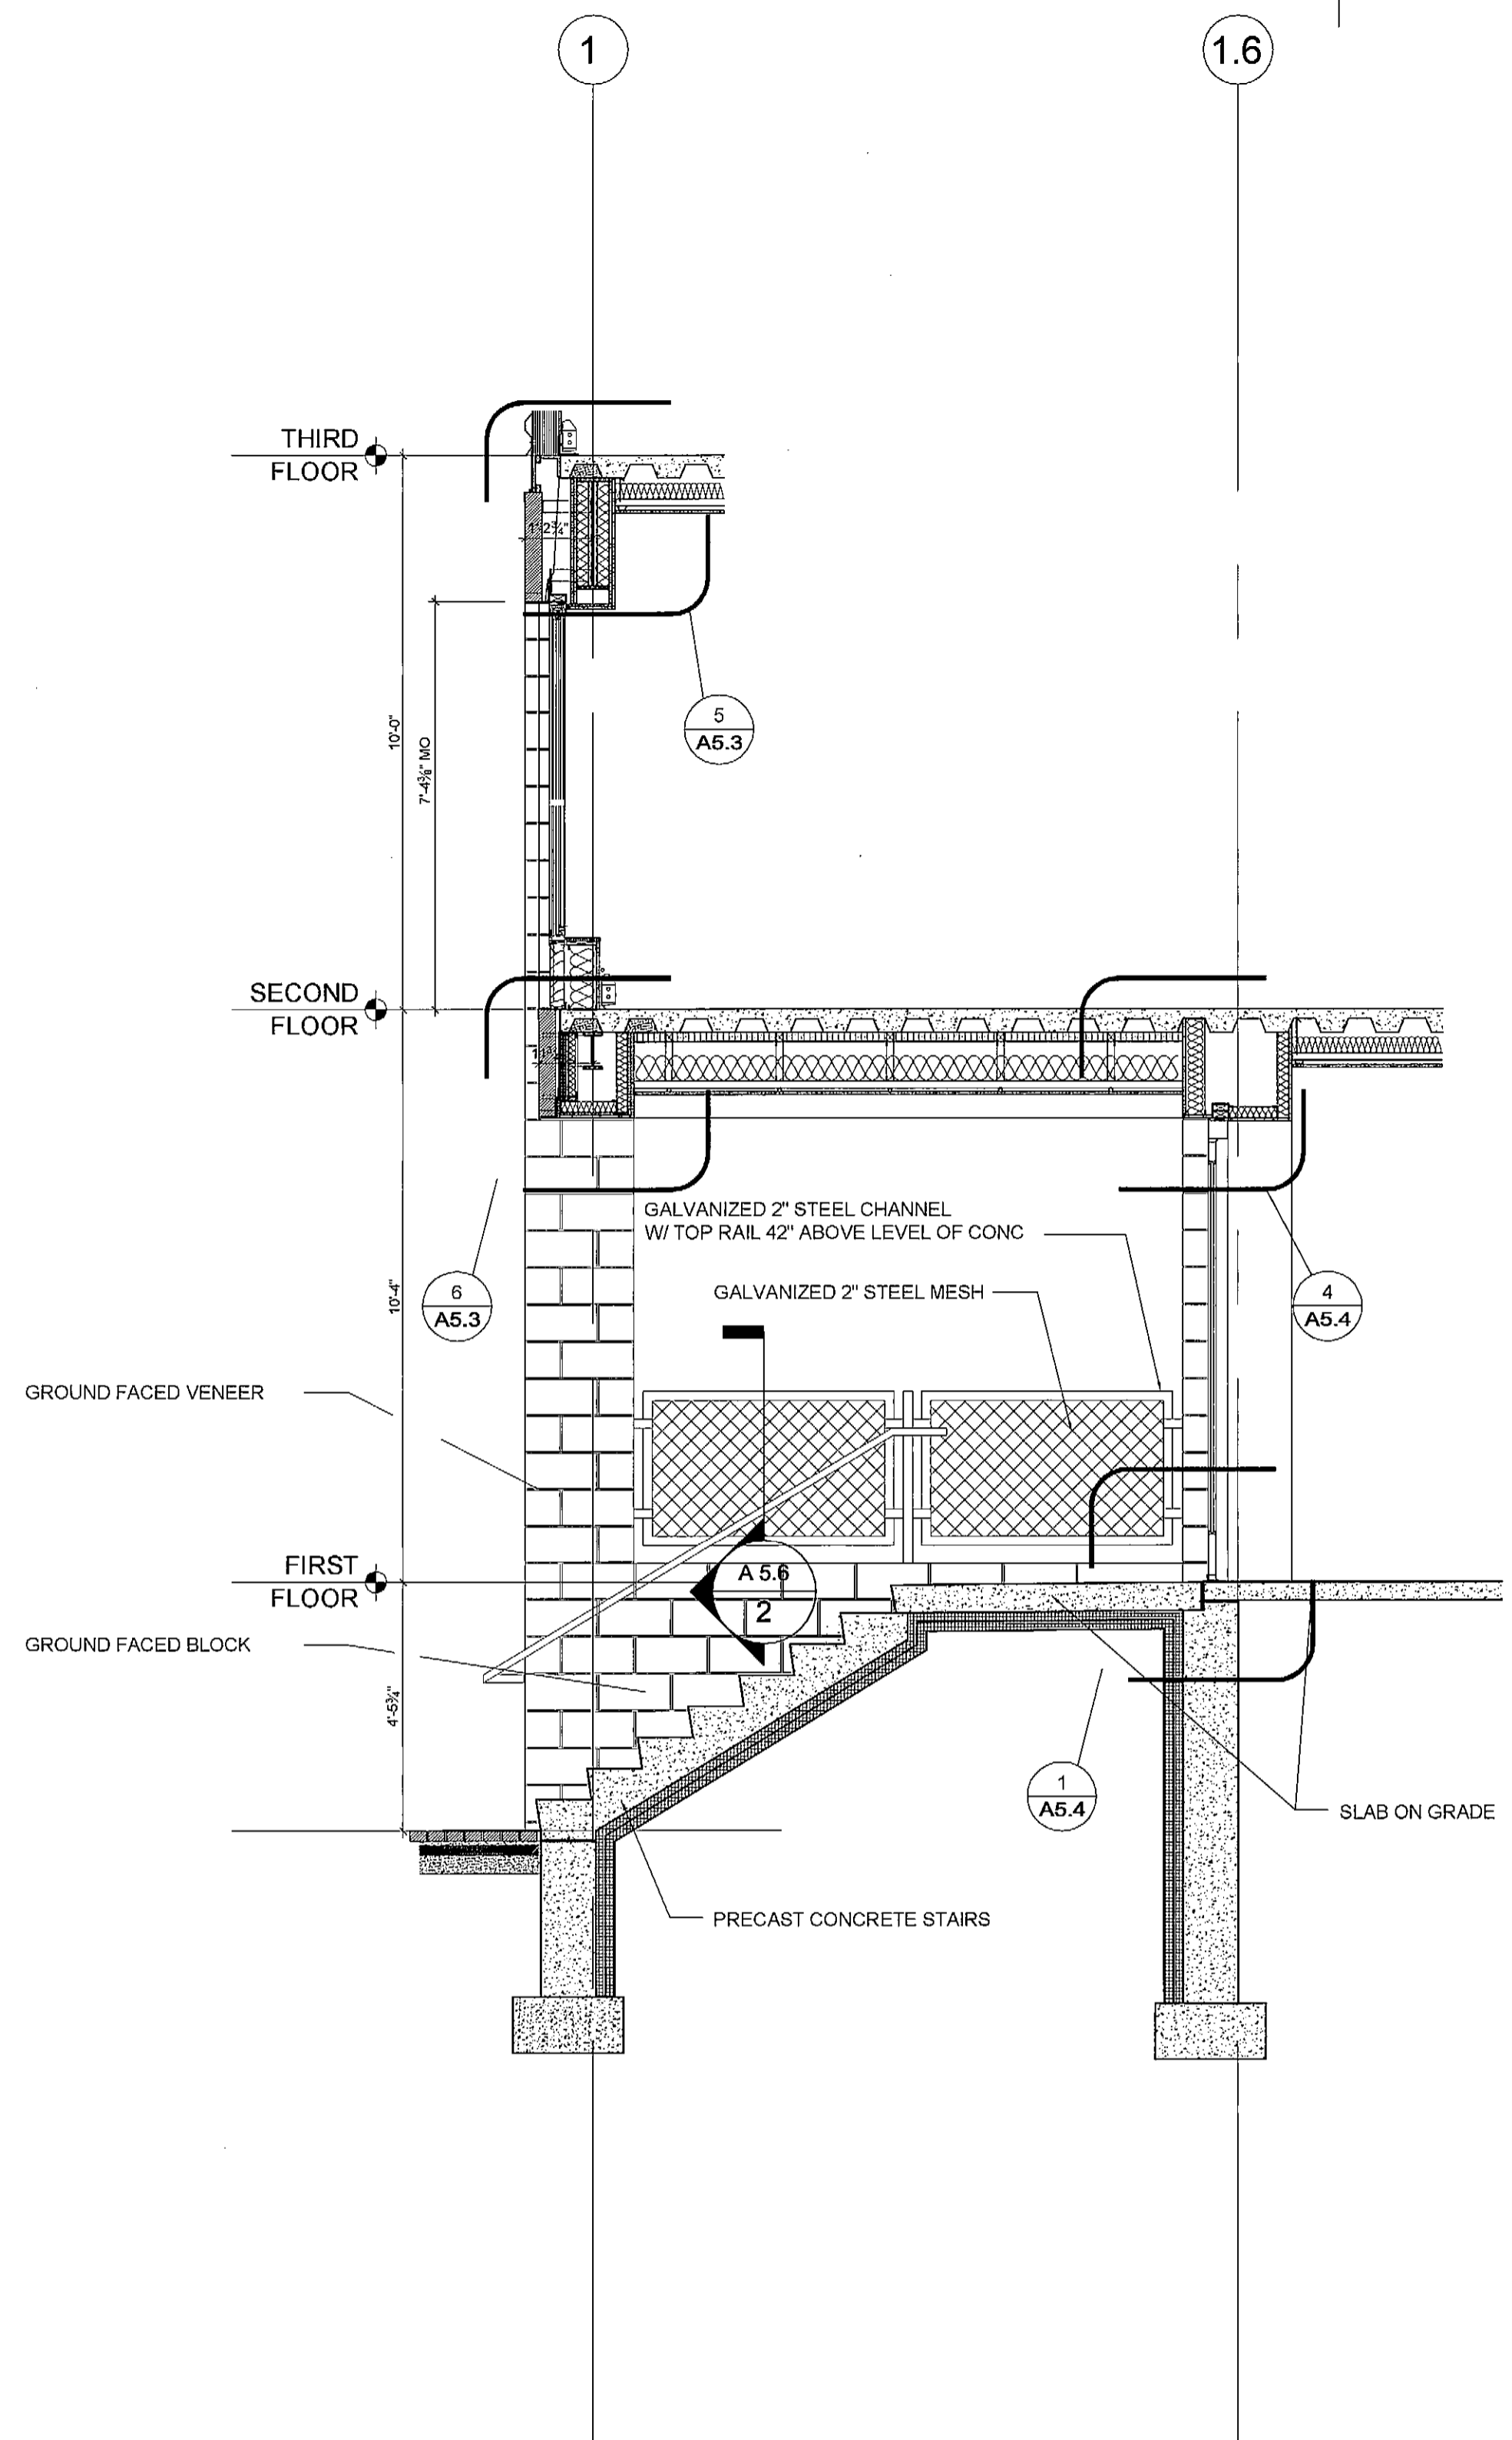

3 WALL SECTION
 3/8" = 1'-0"

T:\00_TFH Projects\0422_Chestnut Street\Construction Documents\05-Details\022-Section Details_revised.dwg, 2/24/2006 4:22:30 PM, TP Design\JLT\TSC (E_A) Color.rvt