

© 2005 TFH ARCHITECTS

CHESTNUT STREET LOFTS
 URBAN REVITALIZATION PROJECT
 BY CHESTNUT STREET LLC.
 PORTLAND, MAINE

TFH ARCHITECTS
 100 COMMERCIAL STREET
 PORTLAND MAINE 04101
 TELEPHONE 207 775 6141
 ARCHITECTURE PLANNING

CONSULTANTS:
CIVIL:
 Land Use Consultants
 366 Riverside Street
 Portland, ME 04103
 207-478-3113
STRUCTURAL:
 Structural Design Consulting
 22 Chalmers Drive
 Old Orchard Beach, ME 04064
 207-434-8038
MECHANICAL:
 Whitney Engineering
 10 Danforth Street
 Portland, ME 04101
 207-474-7449
ELECTRICAL:
 Bennett Engineering
 7 Bennett Road
 Freeport, ME 04032
 207-465-9475

REVISIONS:
 2 100% CONSTRUCTION DOCUMENTS
 02.24.08

DATE: 12.7.05
 PROJECT No. 0422
 DRAWN BY: WFA
 CHECKED BY: TST
 SCALE: AS NOTED


SHEET TITLE:

WALL SECTIONS


A3.3



1 WALL SECTION
 A3.3 3/8" = 1'-0"

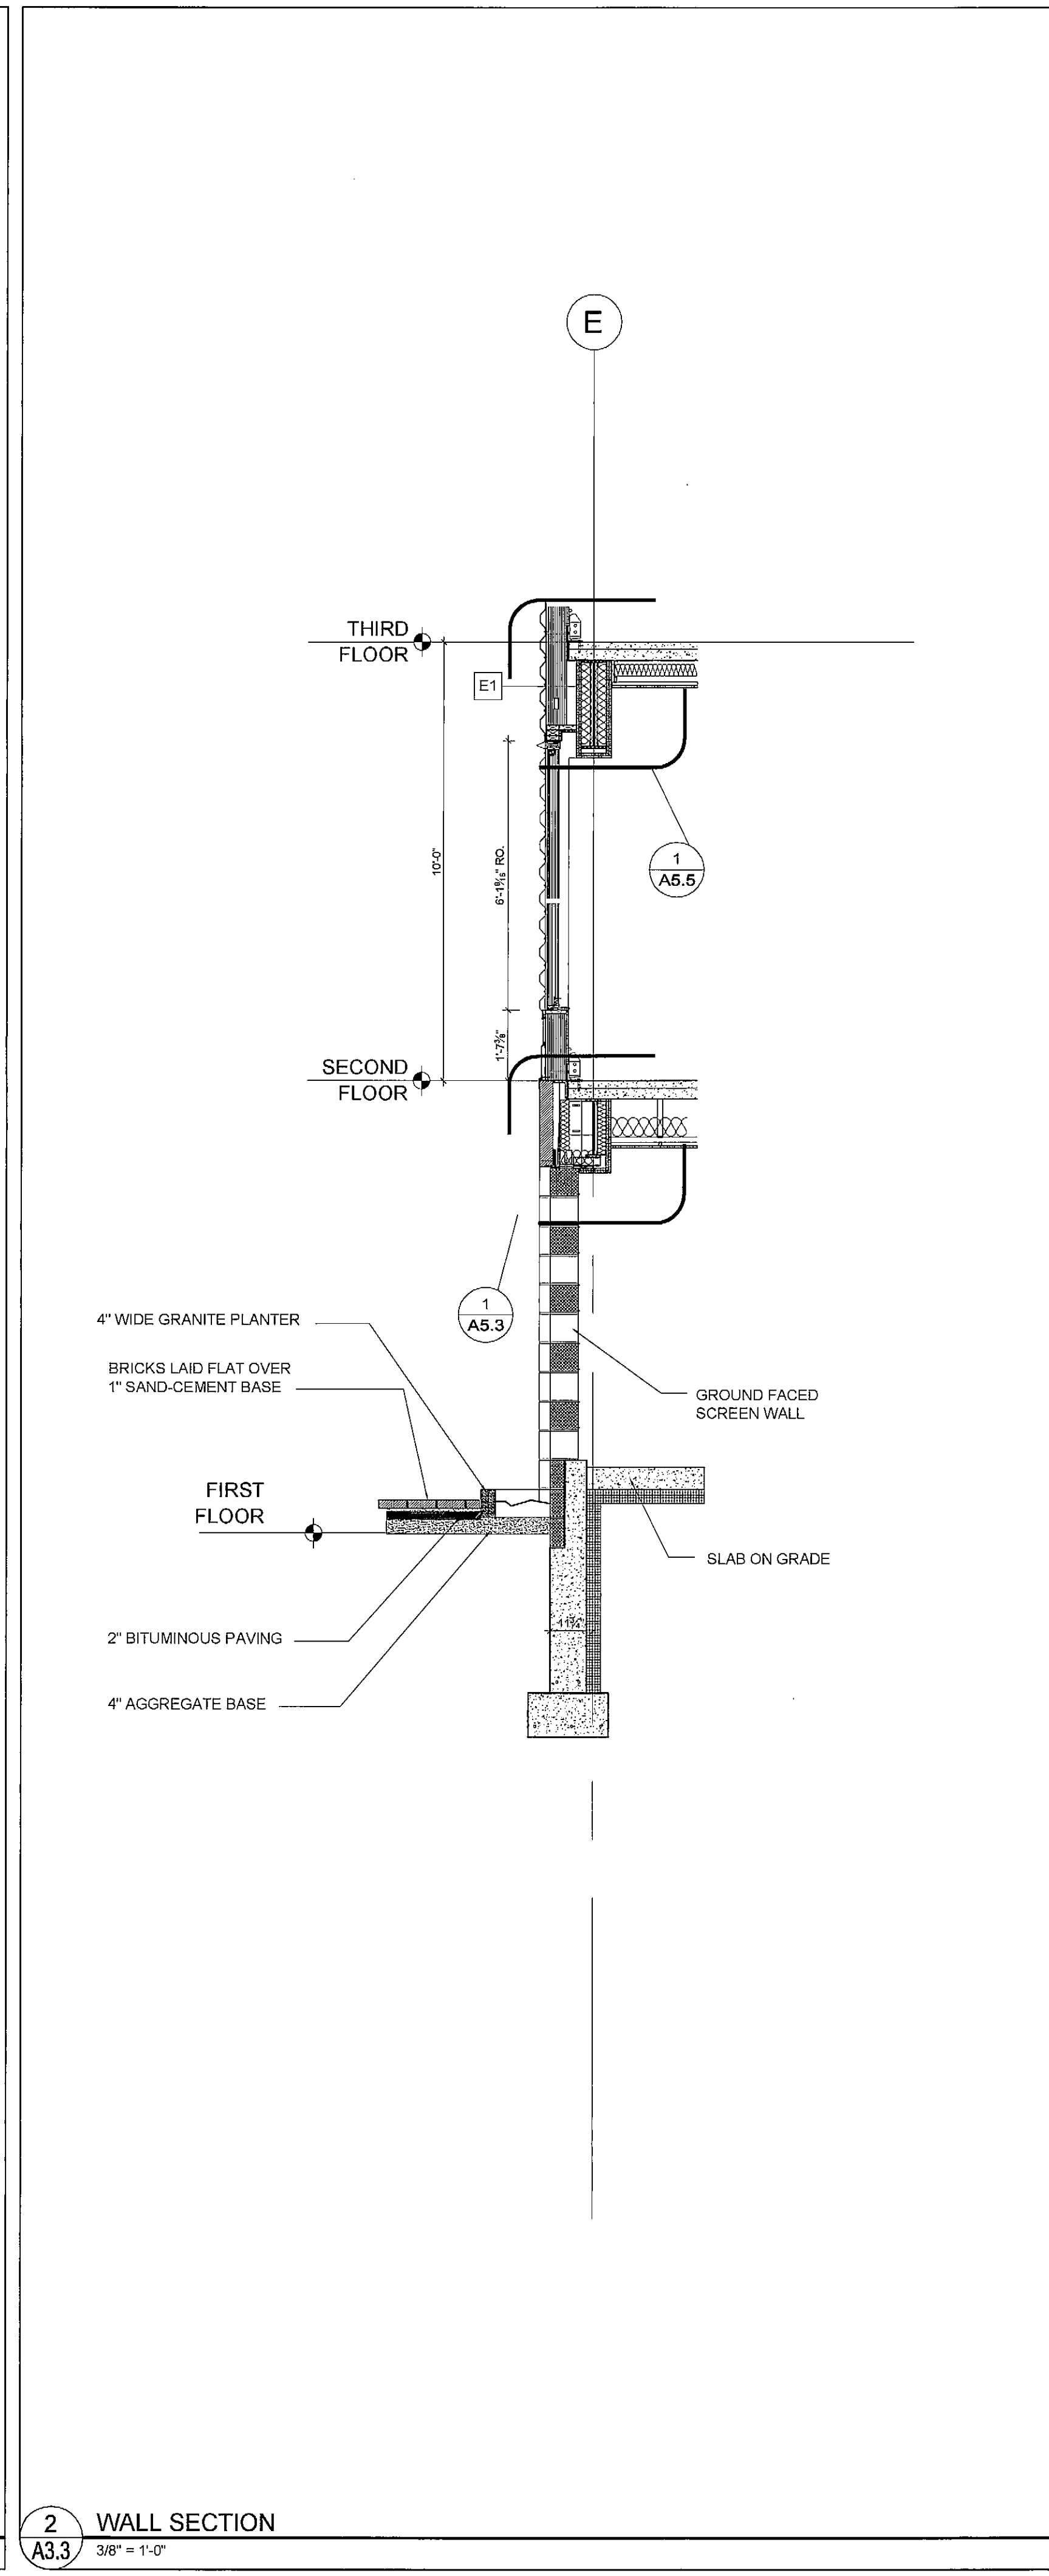

2 WALL SECTION
 A3.3 3/8" = 1'-0"

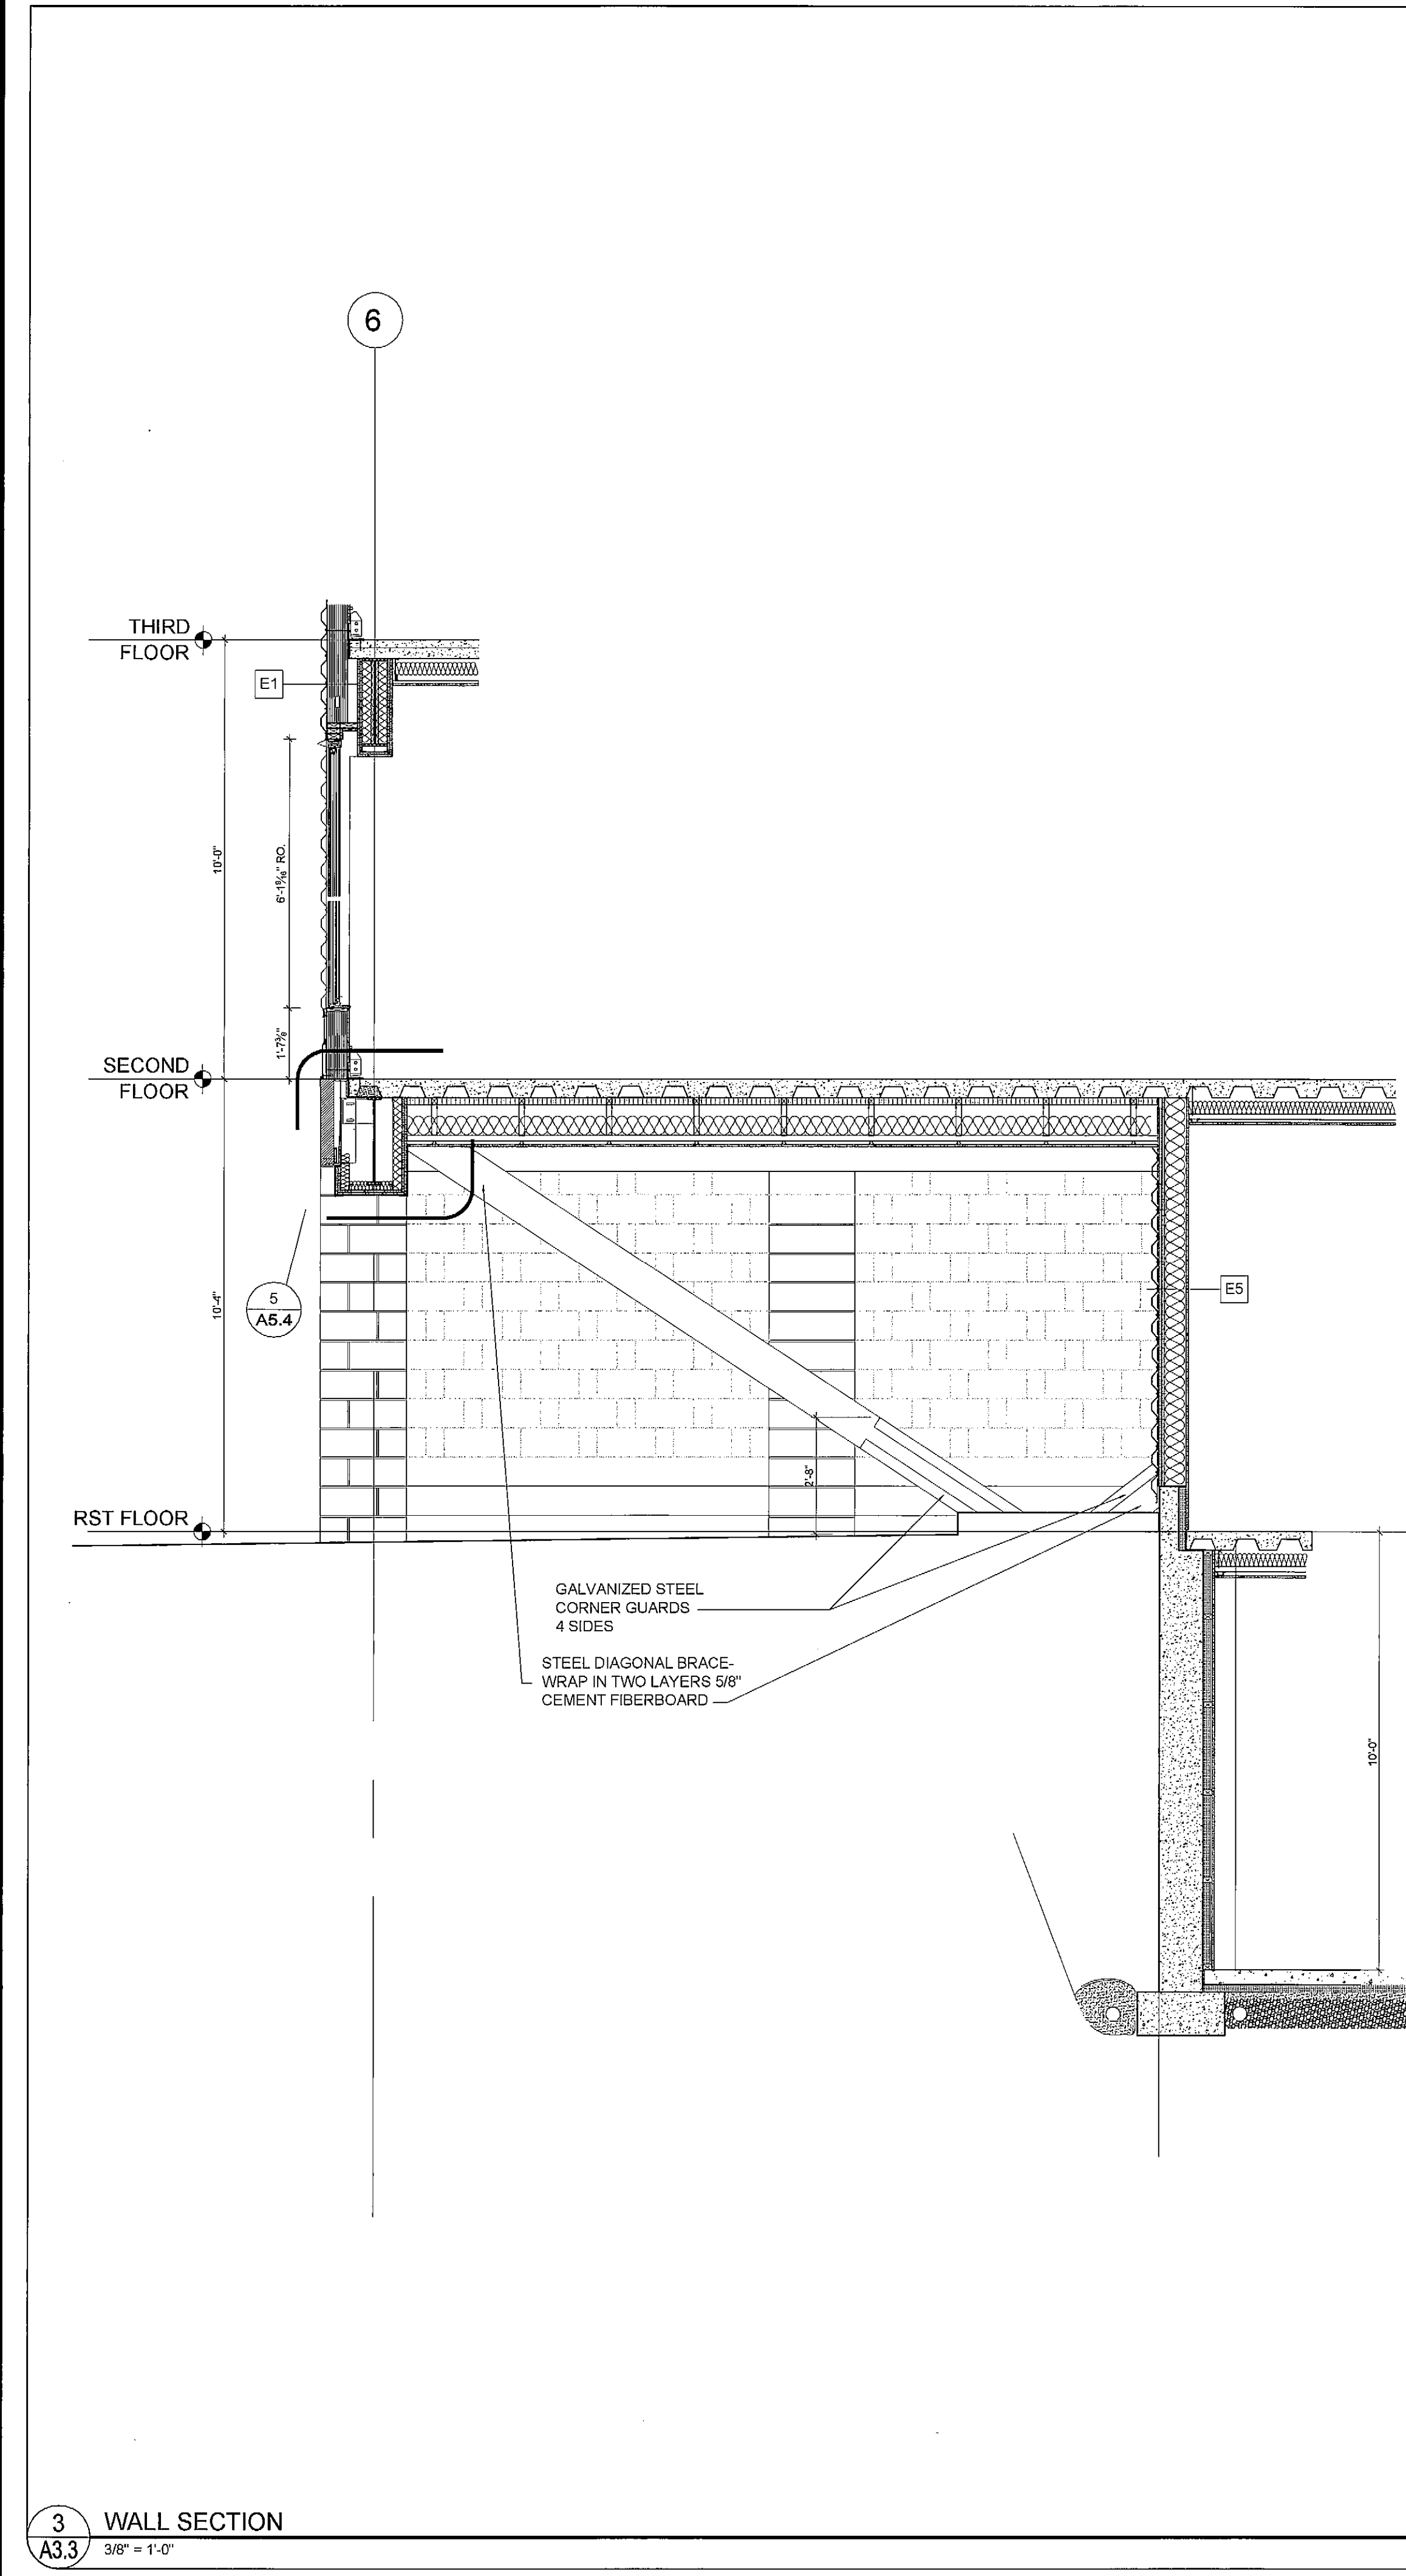

3 WALL SECTION
 A3.3 3/8" = 1'-0"

T:\001_TFH Projects\0422_Chestnut Street\Construction Documents\05-Detail\02-Section Details_incover.dwg, 2/2/2008 9:48:51 AM, HP DesignJet 750C (E_A9) ColorJet