


© 2005 T.F.H. ARCHITECTS

CHESTNUT STREET LOFTS
 URBAN REVITALIZATION PROJECT
 BY CHESTNUT STREET LLC.
 PORTLAND, MAINE

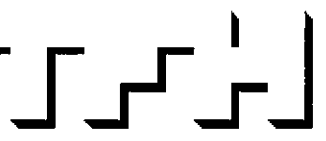

TFH ARCHITECTS
 100 COMMERCIAL STREET
 PORTLAND MAINE 04101
 TELEPHONE 207 775 6141
 ARCHITECTURE PLANNING

CONSULTANTS:
CIVIL:
 Land Use Consultants
 388 Riverside Street
 Portland, ME 04103
 207-478-3113
STRUCTURAL:
 Structural Design Consulting
 22 Diamond Drive
 Old Orchard Beach, ME 04054
 207-434-8028
MECHANICAL:
 Whitney Engineering
 10 Dunforth Street
 Portland, ME 04101
 207-474-7466
ELECTRICAL:
 Bennett Engineering
 7 Bennett Road
 Freeport, ME 04032
 207-856-9475

REVISIONS:

2 100% CONSTRUCTION DOCUMENTS
 03.24.06

DATE: 12.7.05

PROJECT No. 0422

DRAWN BY: WFA


CHECKED BY: TST

SCALE: AS NOTED


SHEET TITLE:

WALL SECTIONS


A3.4

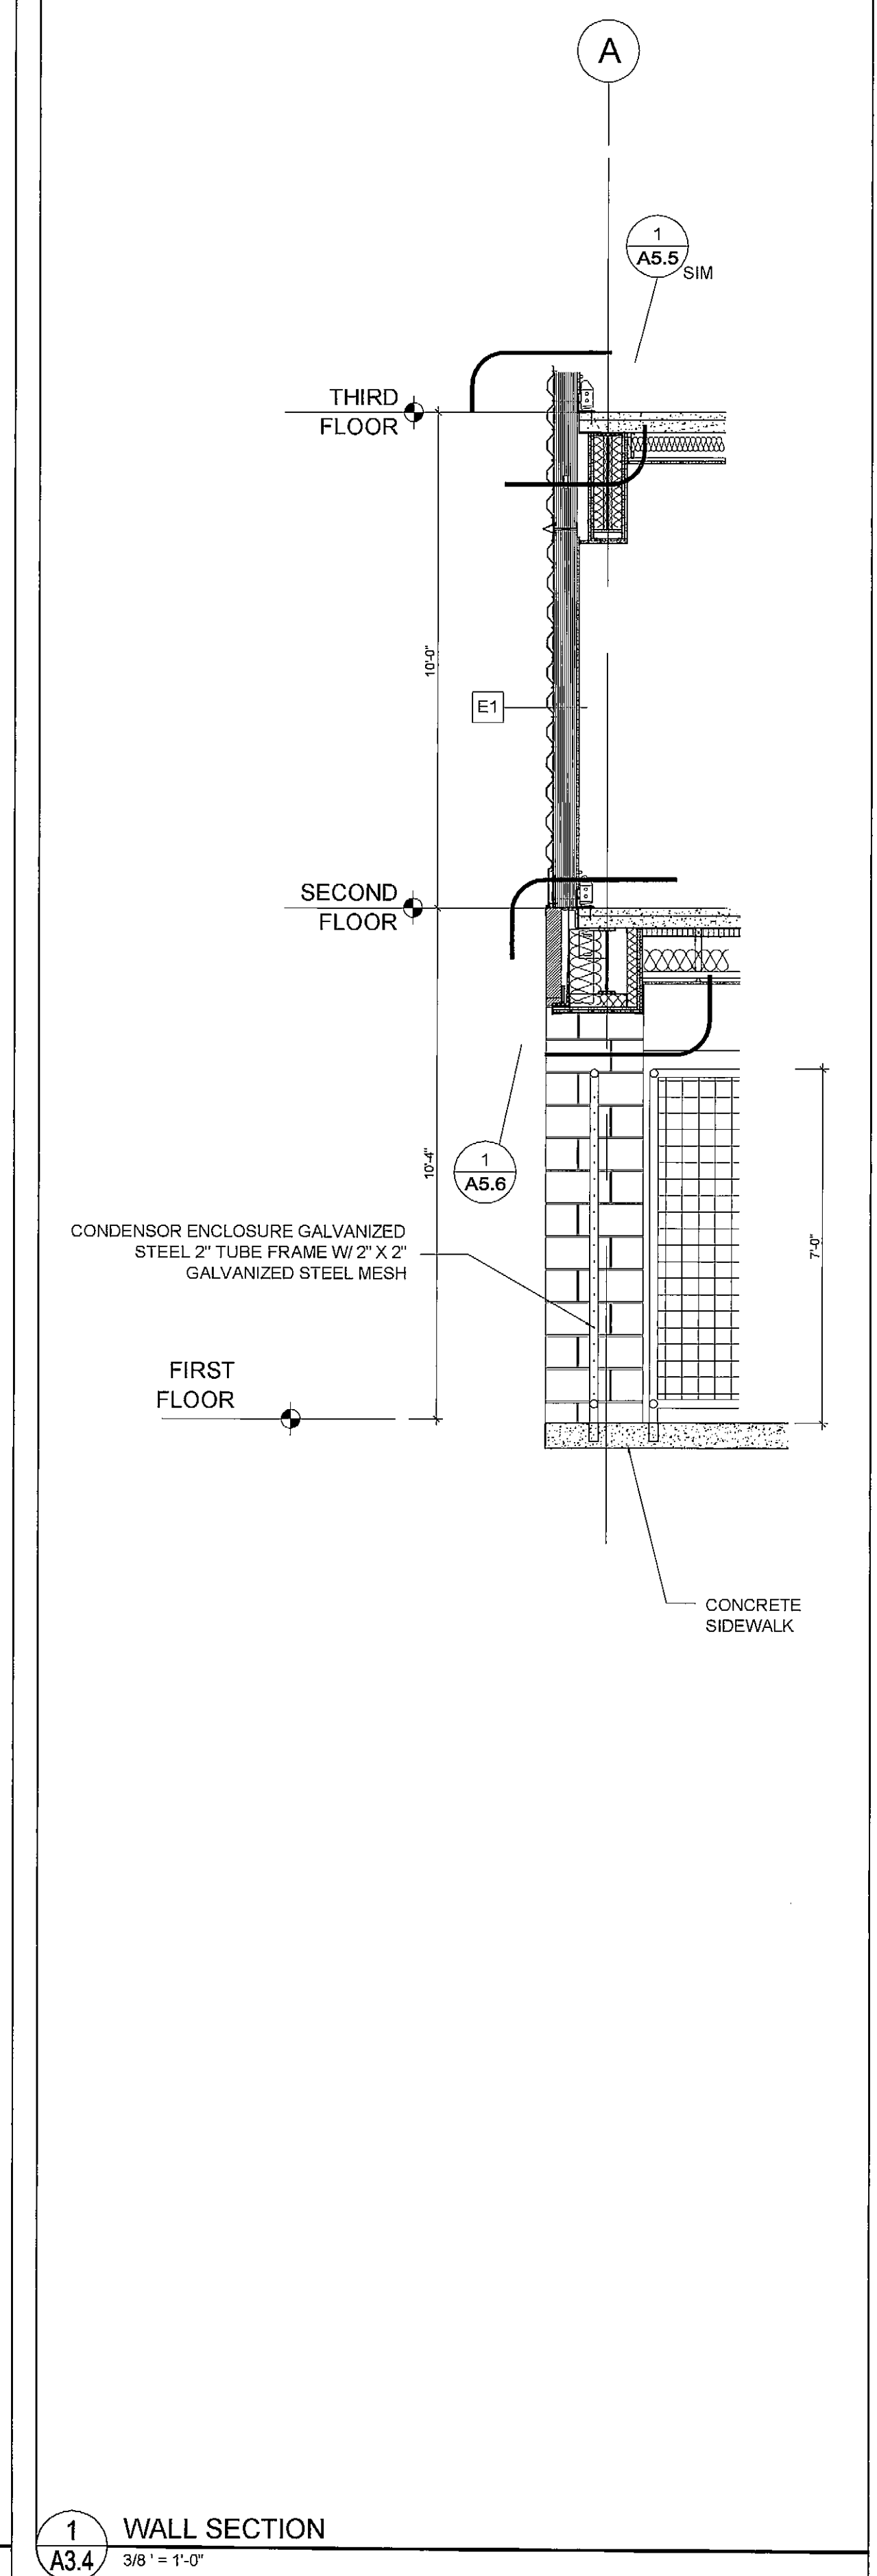

1 WALL SECTION
 3/8" = 1'-0"

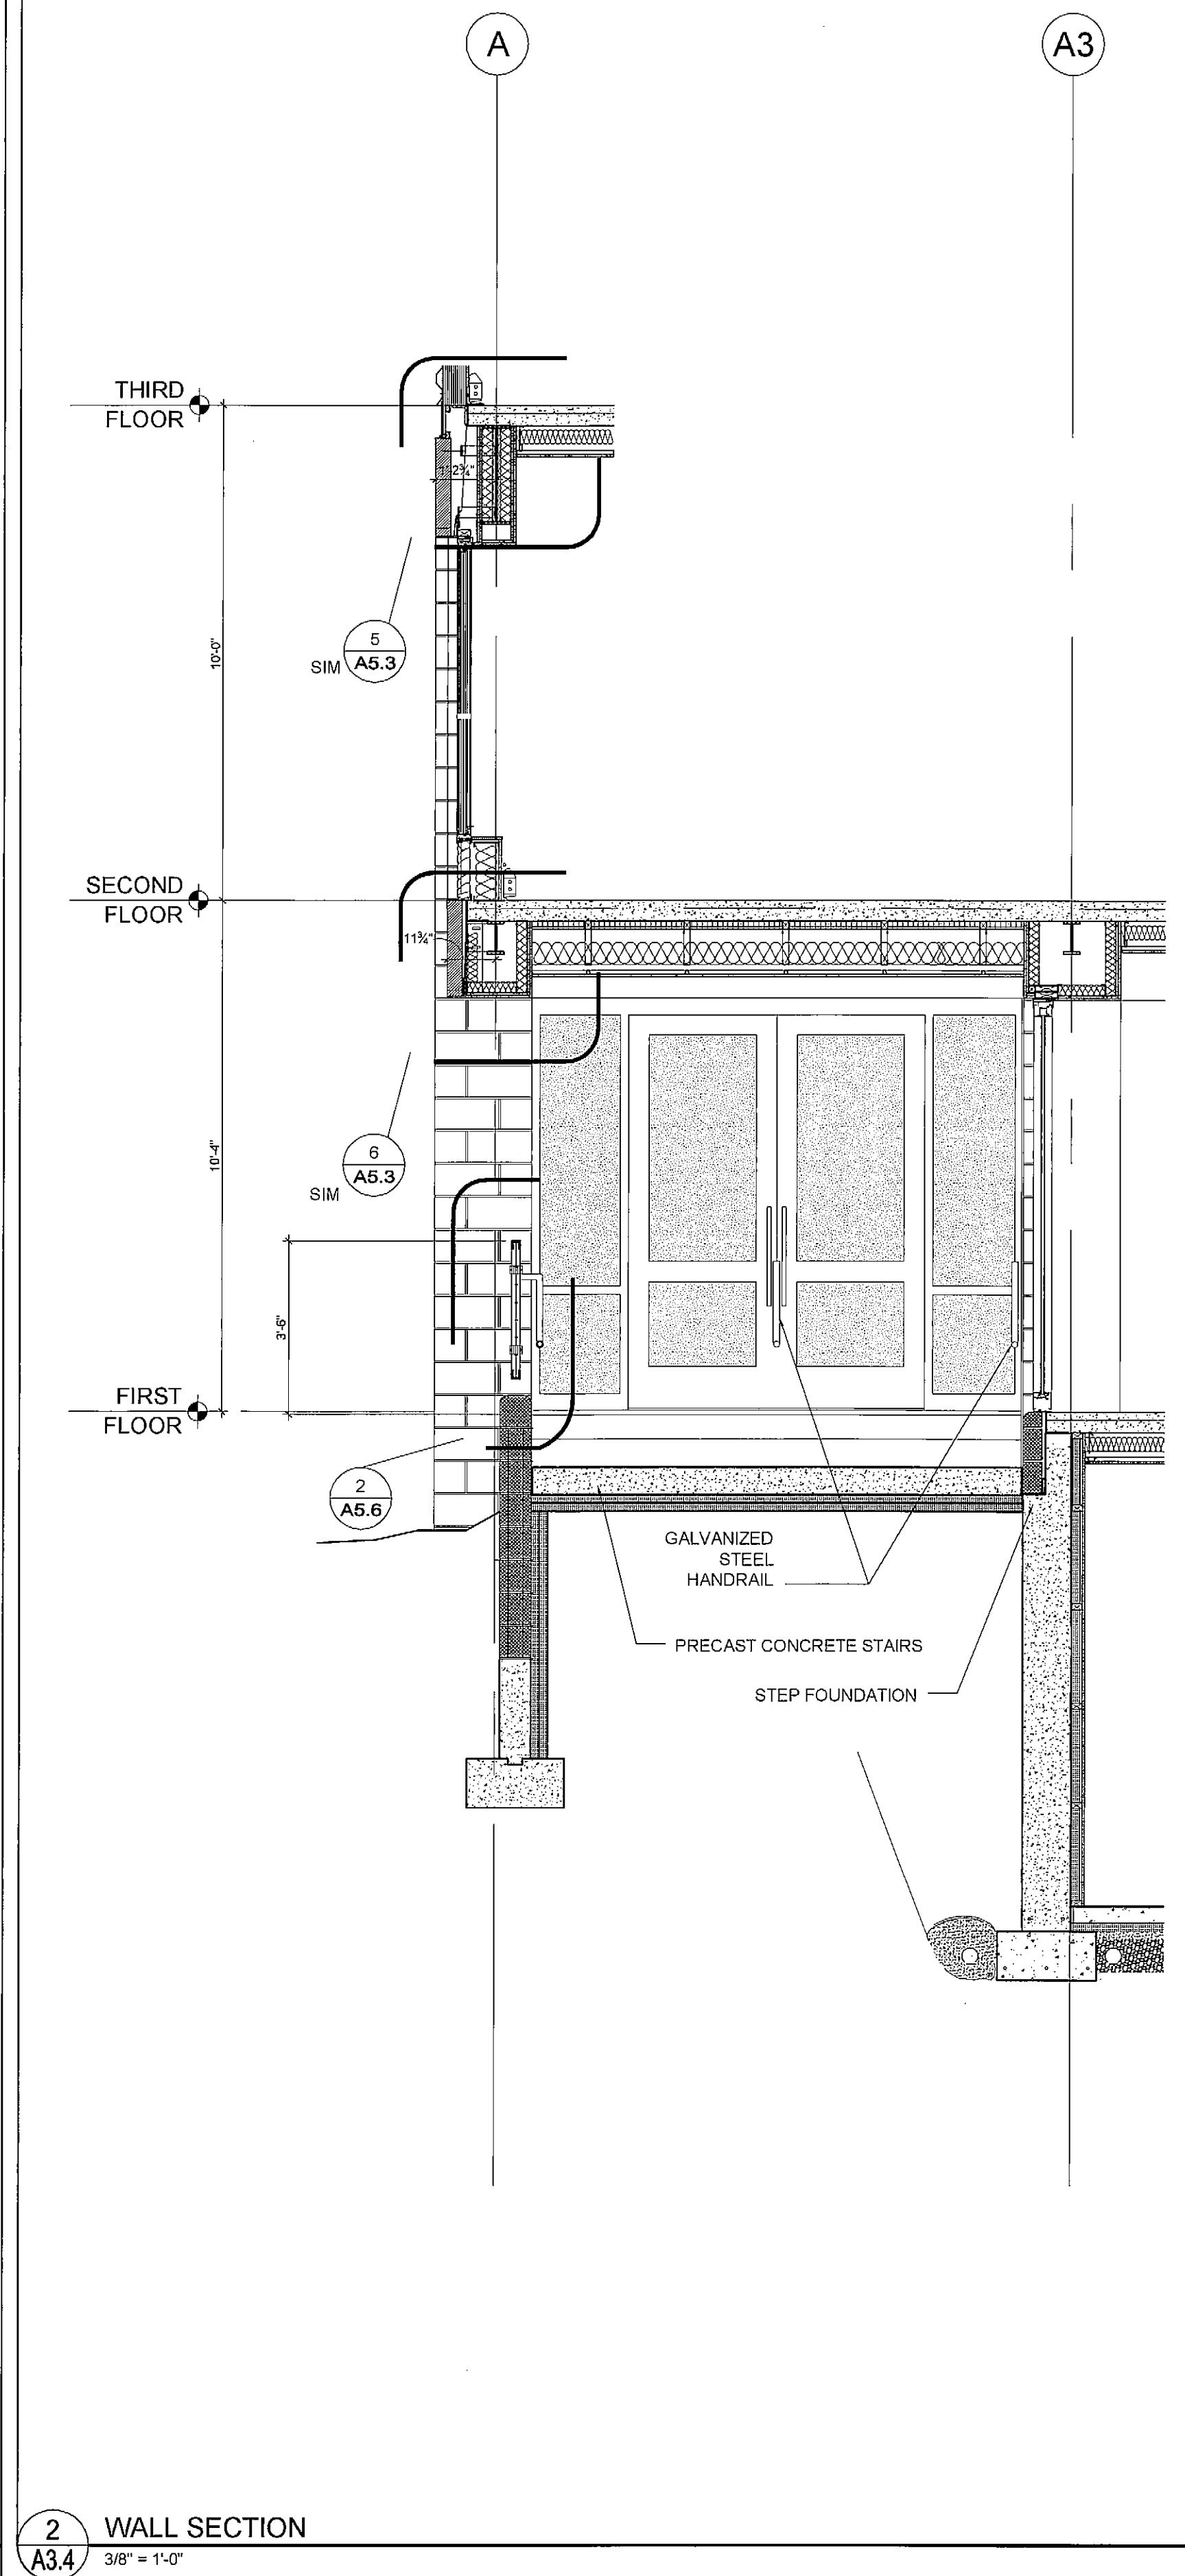

2 WALL SECTION
 3/8" = 1'-0"

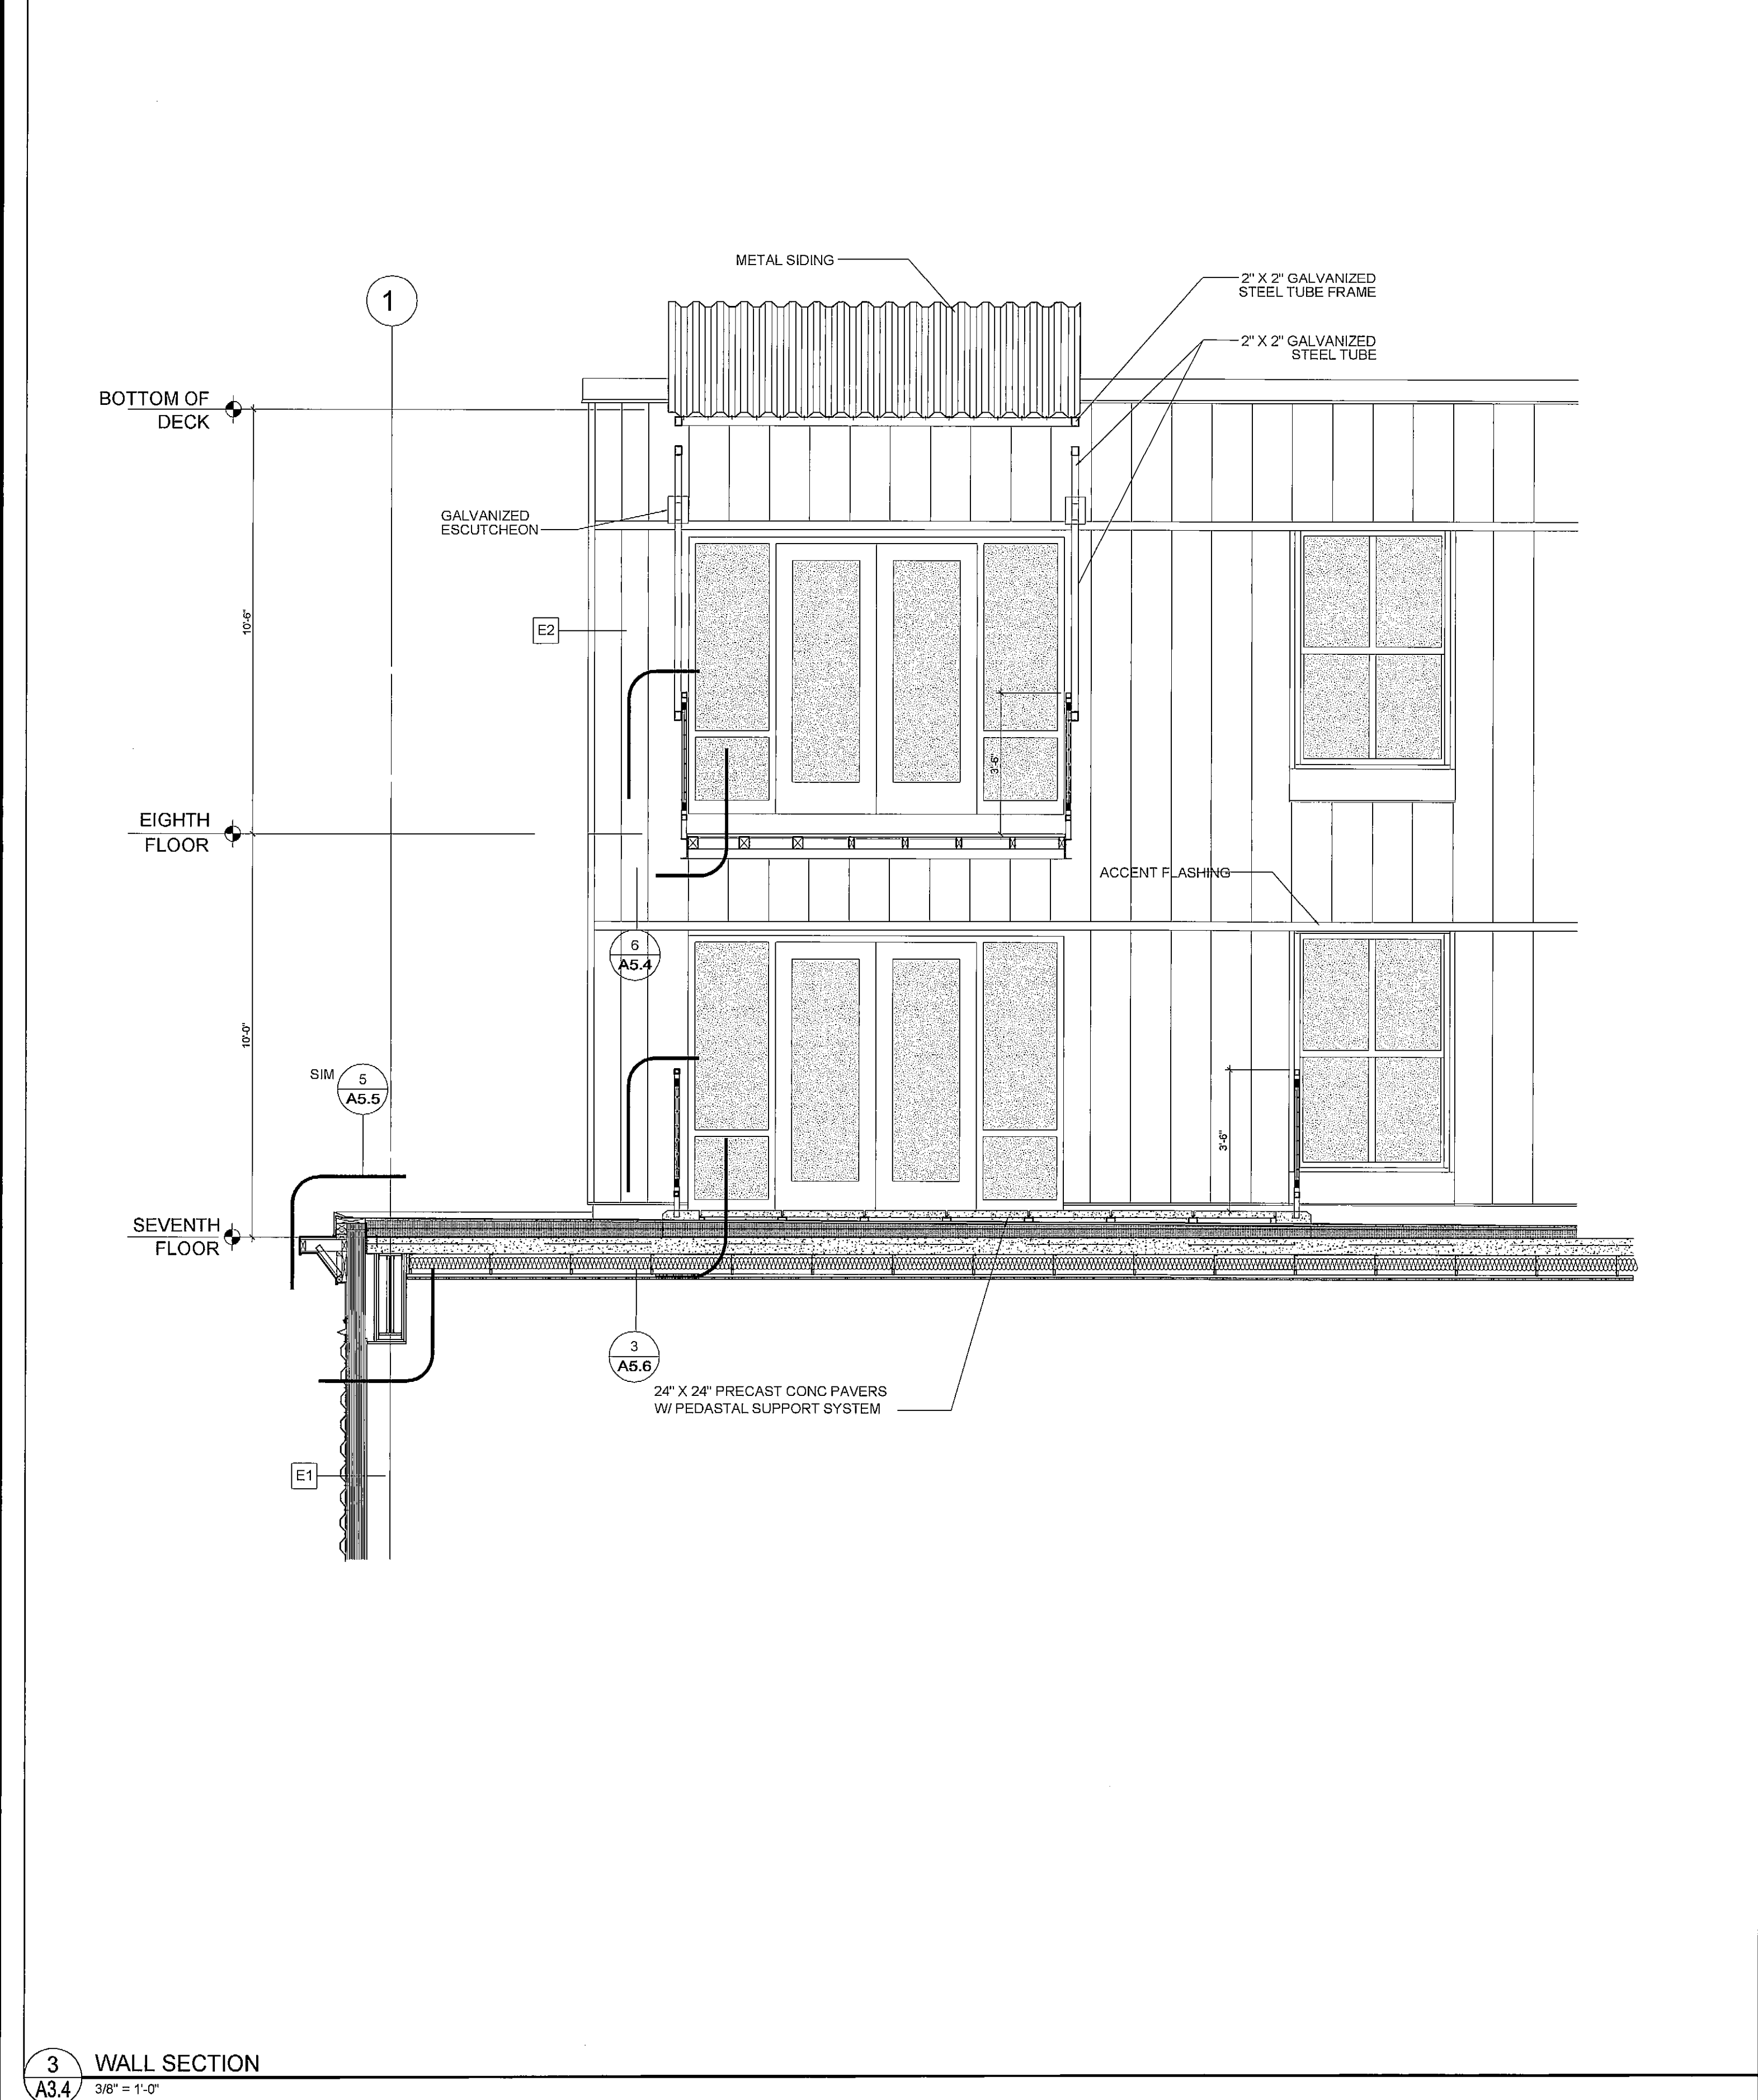

3 WALL SECTION
 3/8" = 1'-0"

T:\00_TFH Projects\0422_Chestnut Street\Construction Documents\05-Detail\0422-Section Details_recover.dwg, 2/24/2006 15:11:10 AM, HP Design\JL 750C (E_AJ) Color.pct